

STAMP OF APPROVAL


1) Sanctioned no./BP/Pimpale saudagar/16/2020 Even dated:-18/11/2020
2) Sanctioned no./BP/Pimpale saudagar/40/2021 Even dated:-14/10/2021

Sanctioned No. B.P/Pimpale Saudagar/15/2023
Subject to conditions mentioned in the
Office Order No.
aven dated
Pimpri
Date : 11/10/2023



O. C. Signed by
City Engineer

City Engineer
Building Permission Dept.
PCMC., Pimpri, Pune-18.

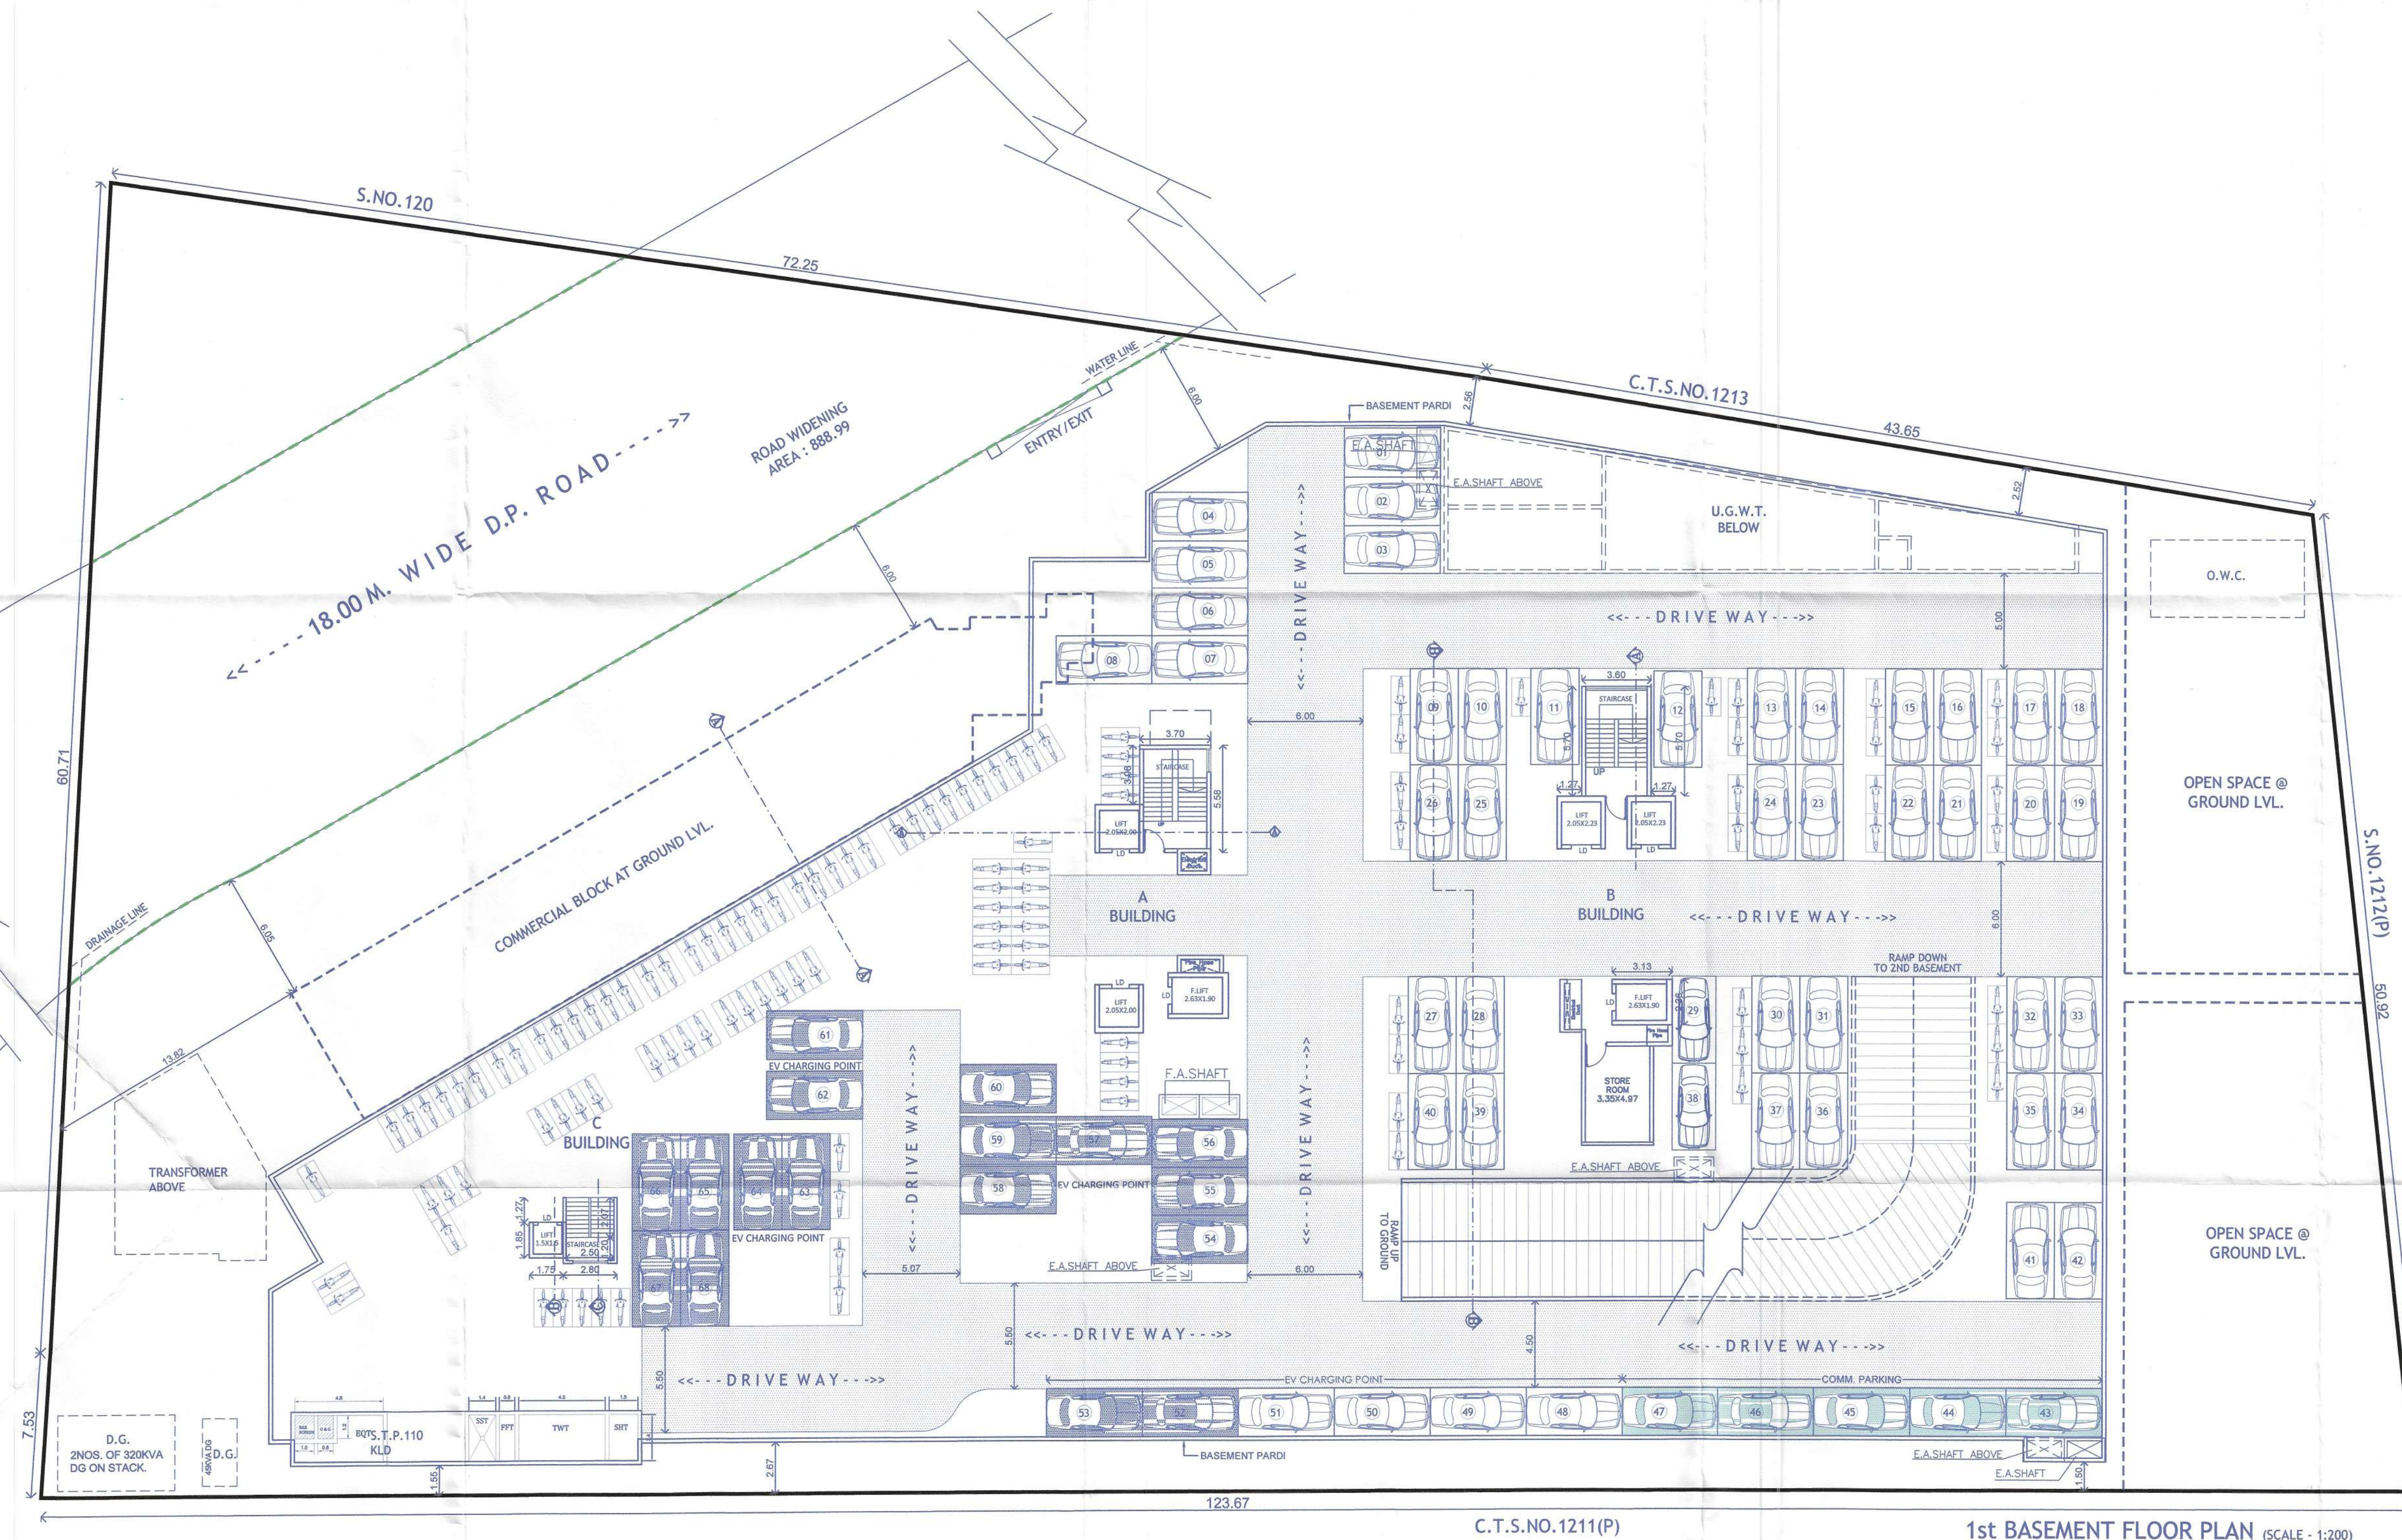

H. OWNER'S /DEVELOPER NAME AND SIGNATURE :-

Mr. Sharad Subrav Kokate & others through their
developer & POH M/s. Sanskriti Properties (AOP)
through its Member M/s. Govind Habitat through its
partner Mr. Ravindra Naupattal sakla Mr. Abhinandan
Ravindra Sakla Mr. Shatrughan Sitaram Kate
Mr. Bharat Sitaram Kate.

Owner's SIGN.

I. PROJECT :- RESIDENTIAL & COMMERCIAL

Village :- Pimpale Saudagar,,Tal :-Haveli

S.No :- 119 C.T.S.No :- 1212(P),

H.No :- 2A, P.No :- ,

Discrepancy :- REGULAR TRACK



Mahendra Thakur
CA/2004/94789
101 & 101A, Vishnu Vision,
Plot.No.22, Near SNBP School,
Morwadi, Pimpri, Pune - 411018
Email:- mty@mahendrakar.com

ARCHITECT'S SIGN.



SCALE	FILE NO.	DRAWN BY	CHECKED BY
1:100	140/A	ANANT	MAHENDRA
KEY NO.	---	DATE	20.03.2023

INWARD NO. PPS/PRB55/0008/20