
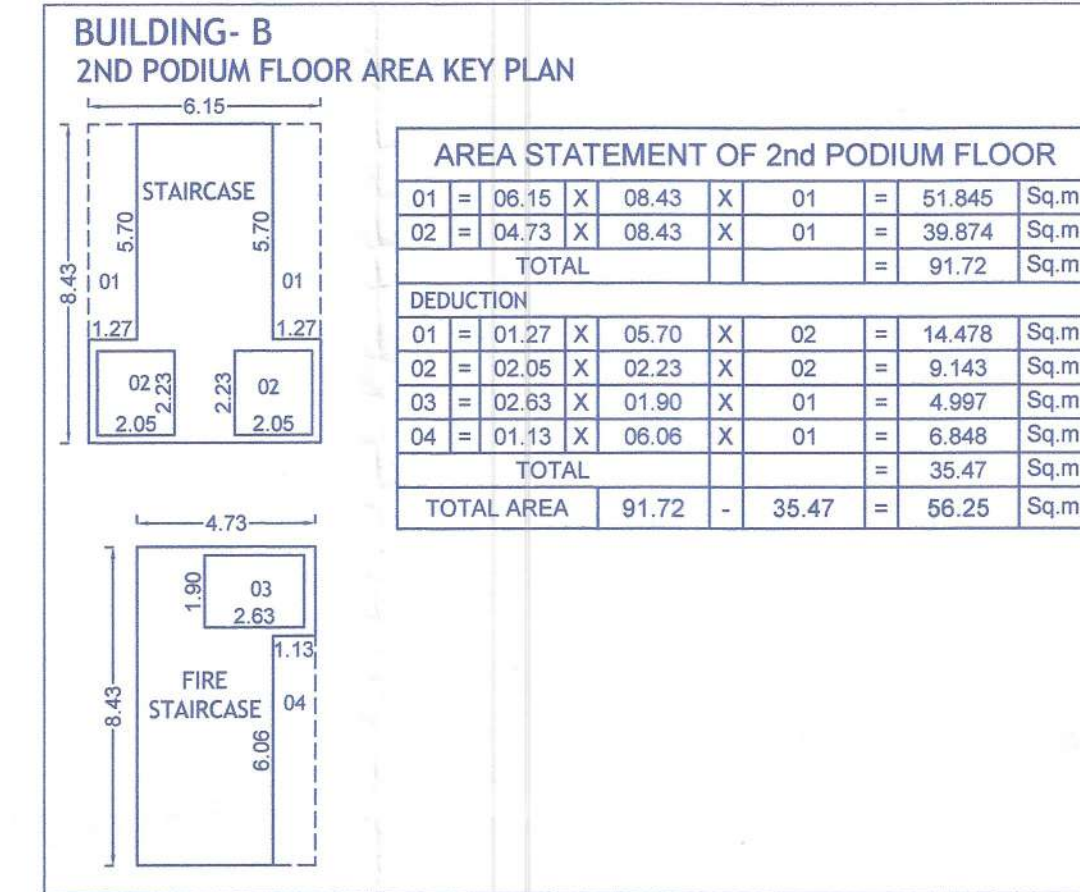


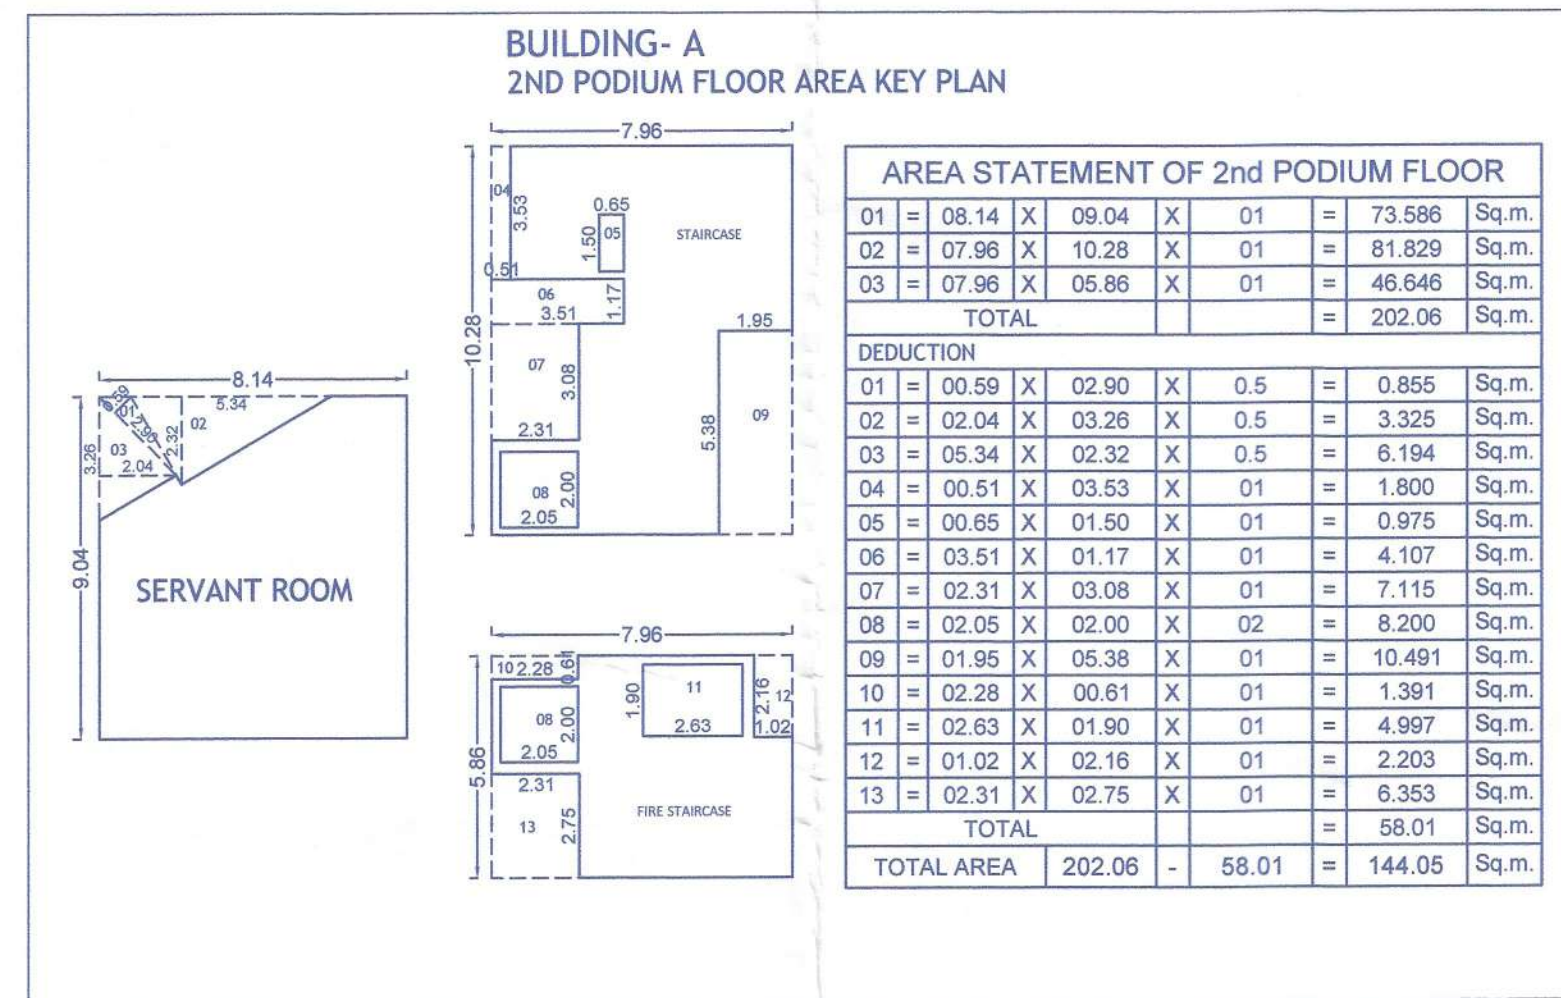

BUILDING: A,B,C
06/15

STAMP OF APPROVAL

1) Sanctioned no./BP/Pimpale Saudagar/16/2020 Even dated:-18/11/2020
2) Sanctioned no./BP/Pimpale Saudagar/40/2021 Even dated:-14/10/2021

Sanctioned No. B.P | Pimpale Saudagar | 15/12/23

Subject to conditions mentioned in the Office Order No. _____


aven dated _____

Pimpri _____

Date : 11/04/2023

P. Phagwani
City Engineer

Building Permission Dept.
PCMC., Pimpri, Pune-18.

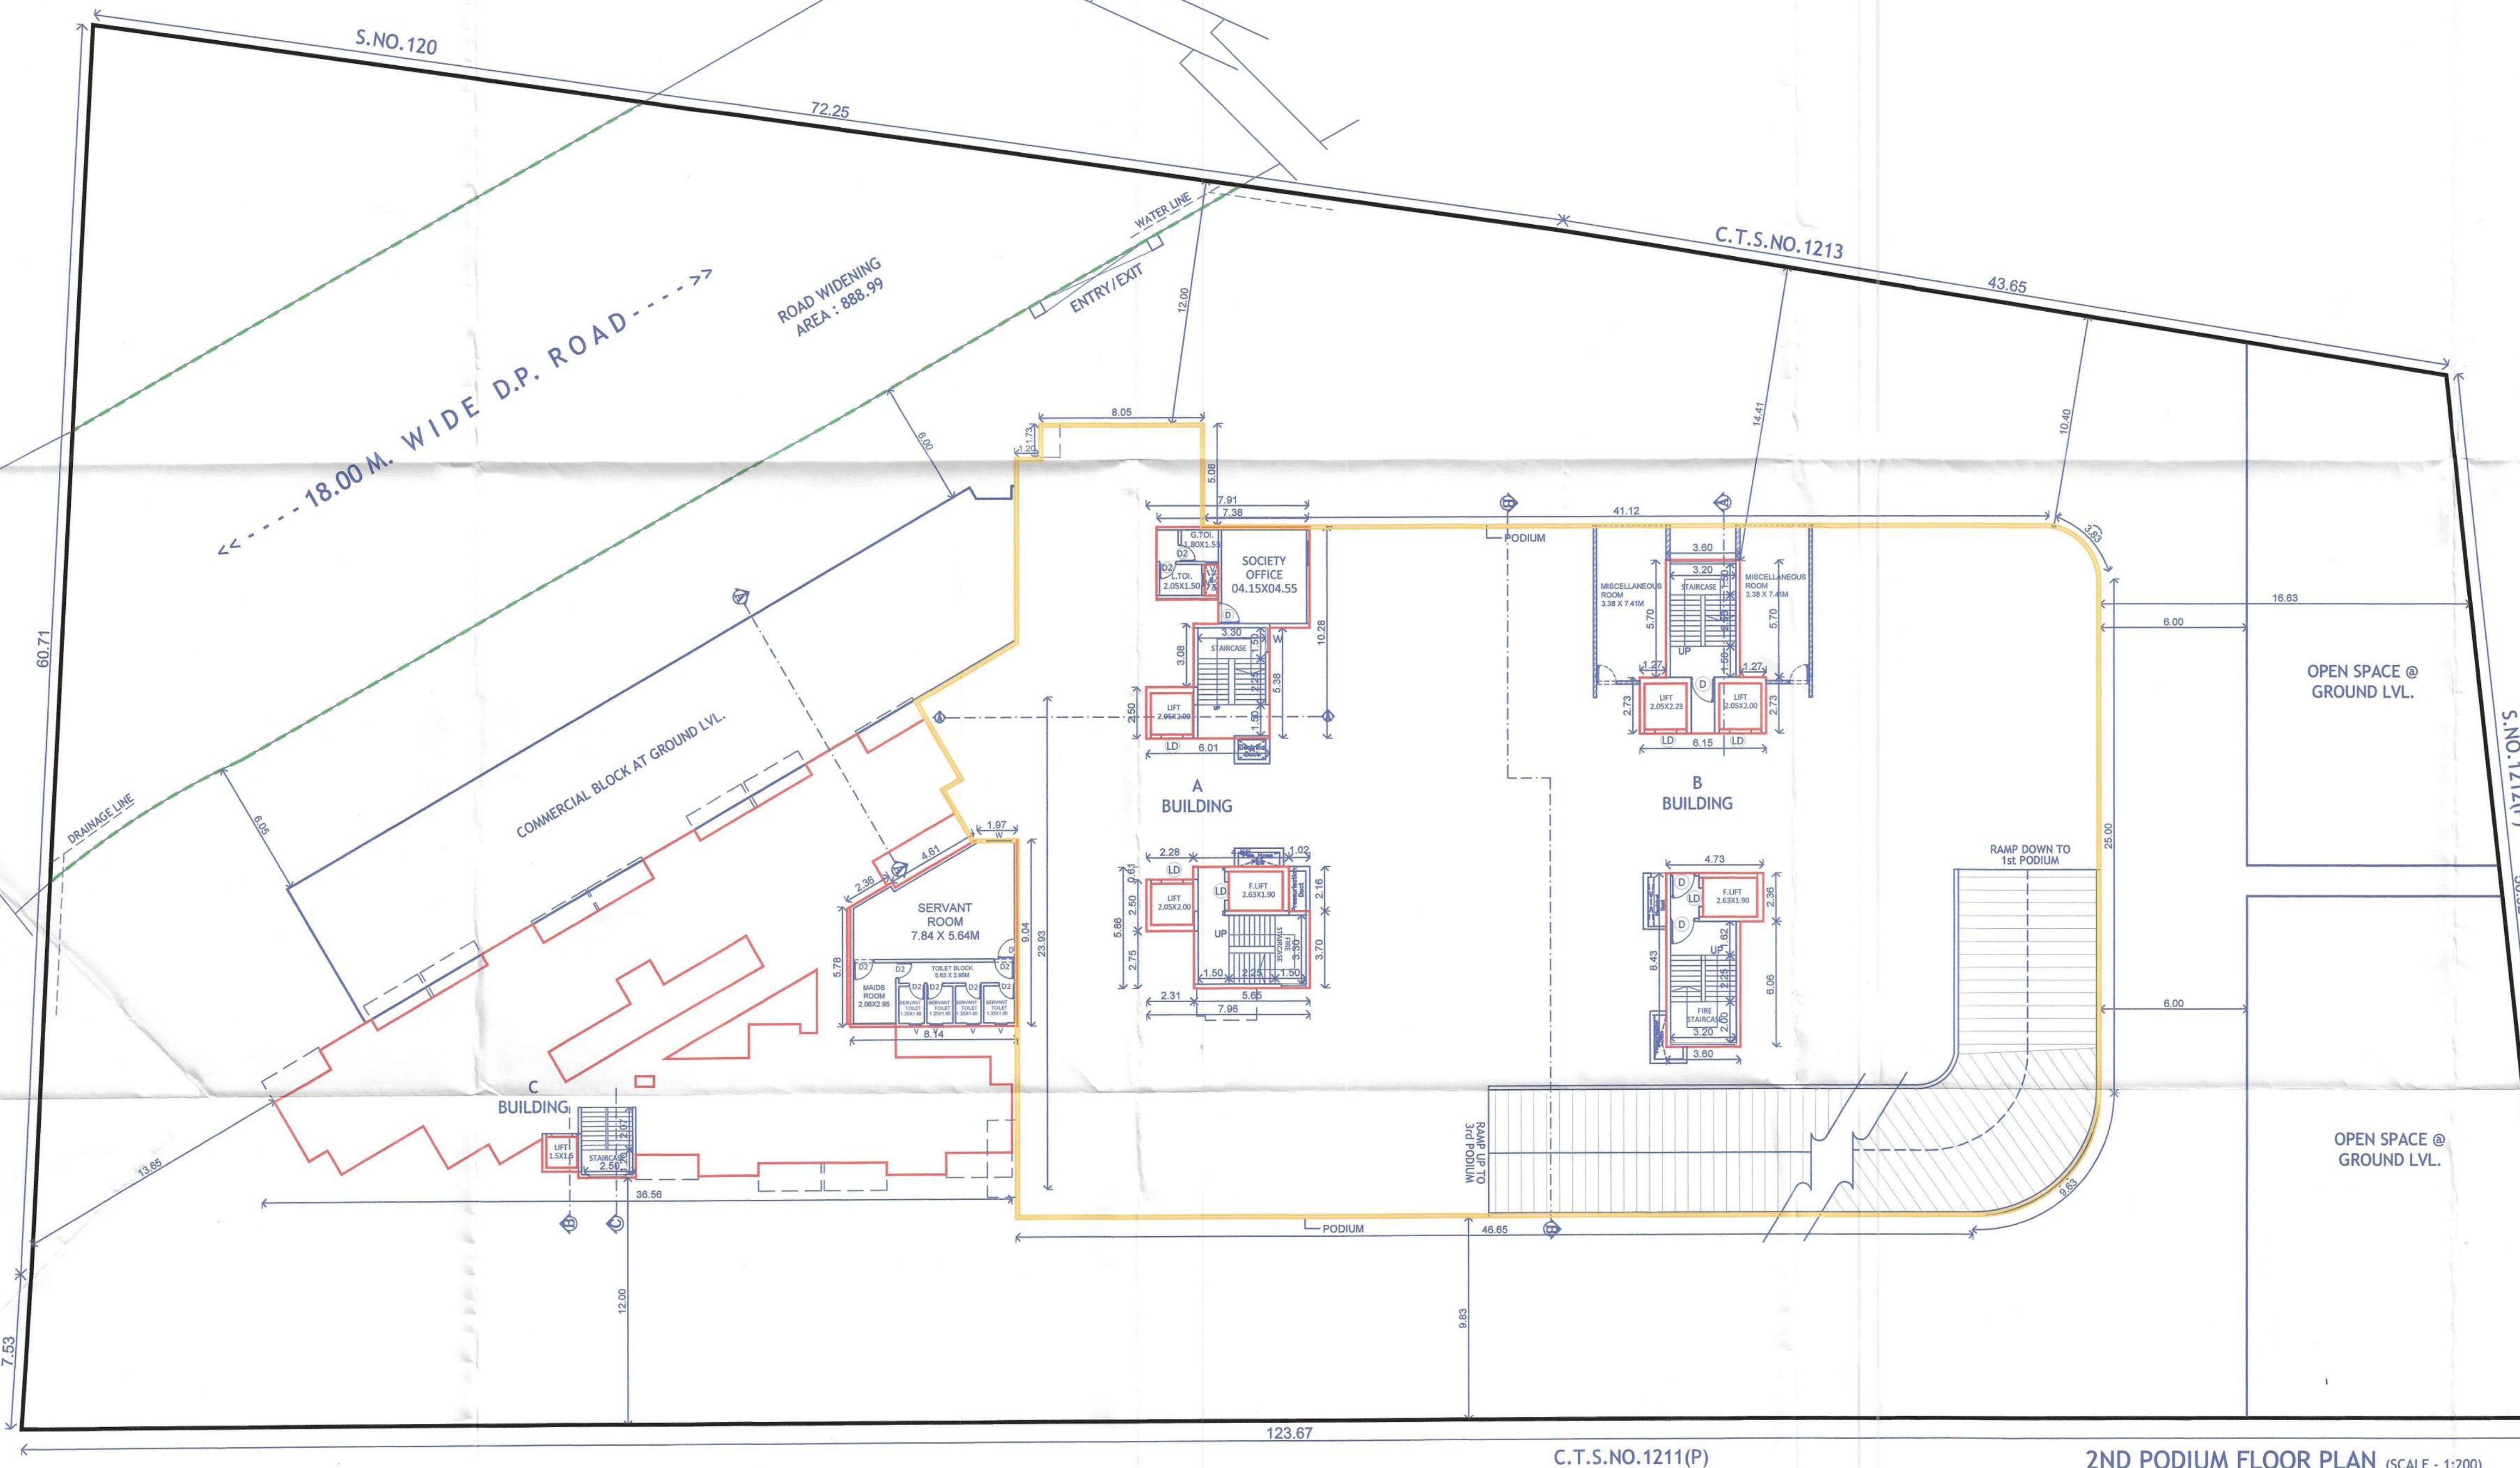

H. OWNER'S /DEVELOPER NAME AND SIGNATURE :-

Mr. Sharad Subrav Kokate & others through their developer & POH M/s. Sanskriti Properties (AOP) through its Member M/s. Govind Habitat through its partner Mr. Ravindra Naupatal sakla Mr. Abhinandan Ravindra Sakla Mr. Shatrughan Sitaram Kate Mr. Bharat Sitaram Kate.

Kate
Owner's SIGN.

I. PROJECT :- RESIDENTIAL & COMMERCIAL

Village :- Pimpale Saudagar, Tal :- Haveli

S.No :- 119 C.T.S.No :- 1212(P),

H.No :- 2A, P.No :- ,

Discrepancy :- REGULAR TRACK

Mahendra Thakur
CA/2004/1919
101&101A, Vishnu Vision,
Plot.No.22, Near SNBP School,
Morwad, Pimpri, Pune - 411018
Email :- my@dasharchitects01.com

Dream Space

ARCHITECT'S SIGN.

Mahendra

SCALE	FILE NO.	DRAWN BY	CHECKED BY
1:100	140/A	ANANT	MAHENDRA
KEY NO.	- - -	DATE	20.03.2023
INWARD NO. PPS/PR855/0008/20			