

STAMP OF APPROVAL




1) Sanctioned no./BP/Pimpale Saudagar/16/2020 Even dated:-18/11/2020
2) Sanctioned no./BP/Pimpale Saudagar/40/2021 Even dated:-14/10/2021

Sanctioned No. B.P. Pimpale Saudagar/15/2023
Subject to conditions mentioned in the
Office Order No.
aven dated
Pimpri
Date : 11/04/2023



O. C. Signed by
City Engineer

Building Permission Dept.
PCMC., Pimpri, Pune-18

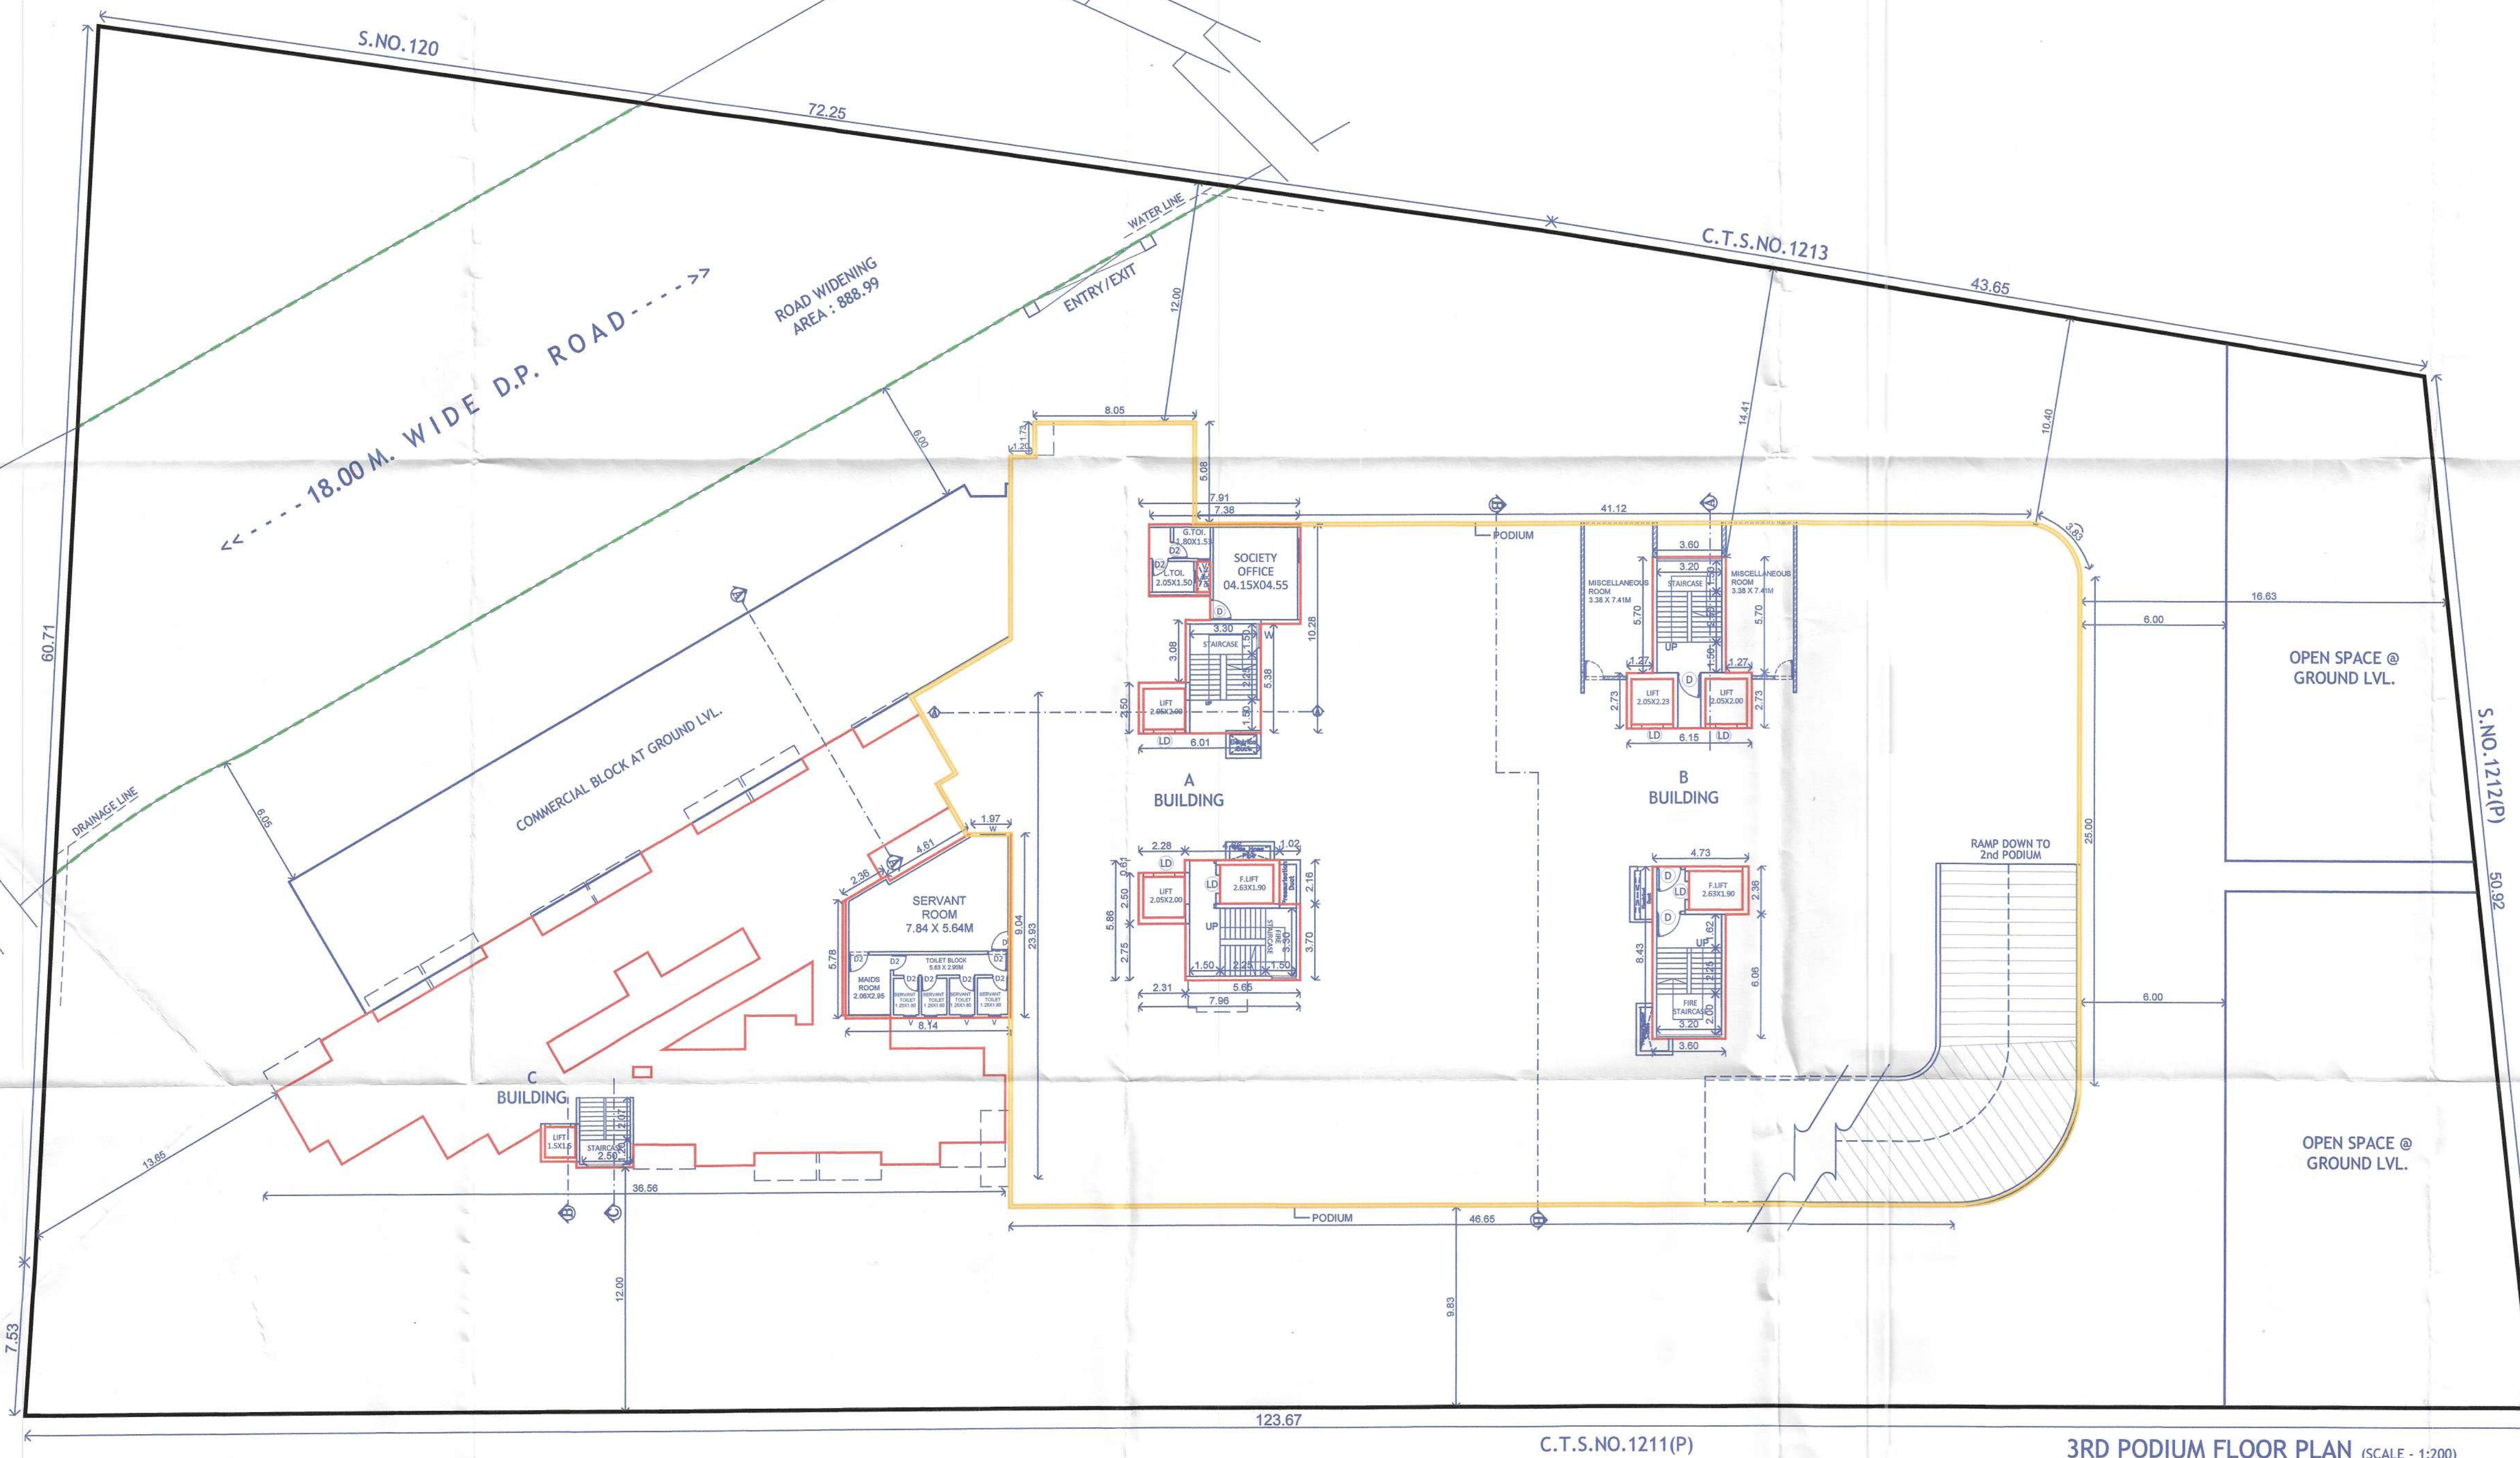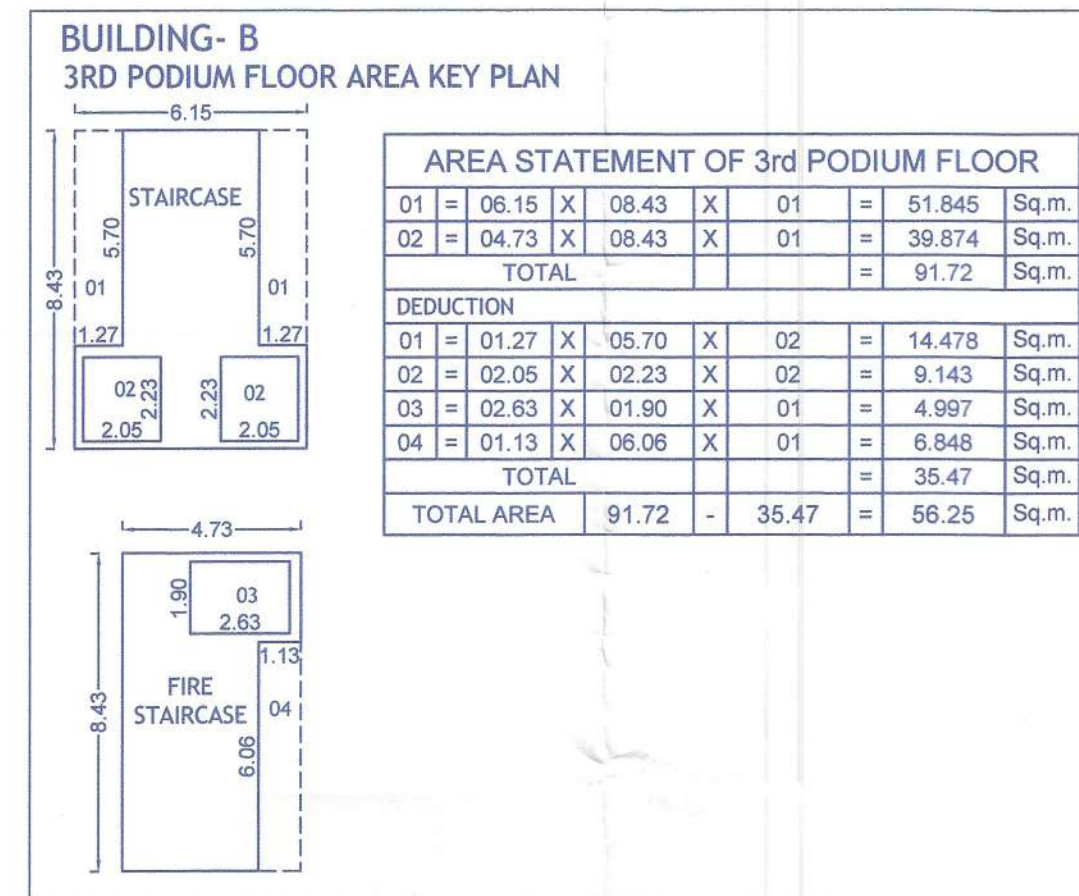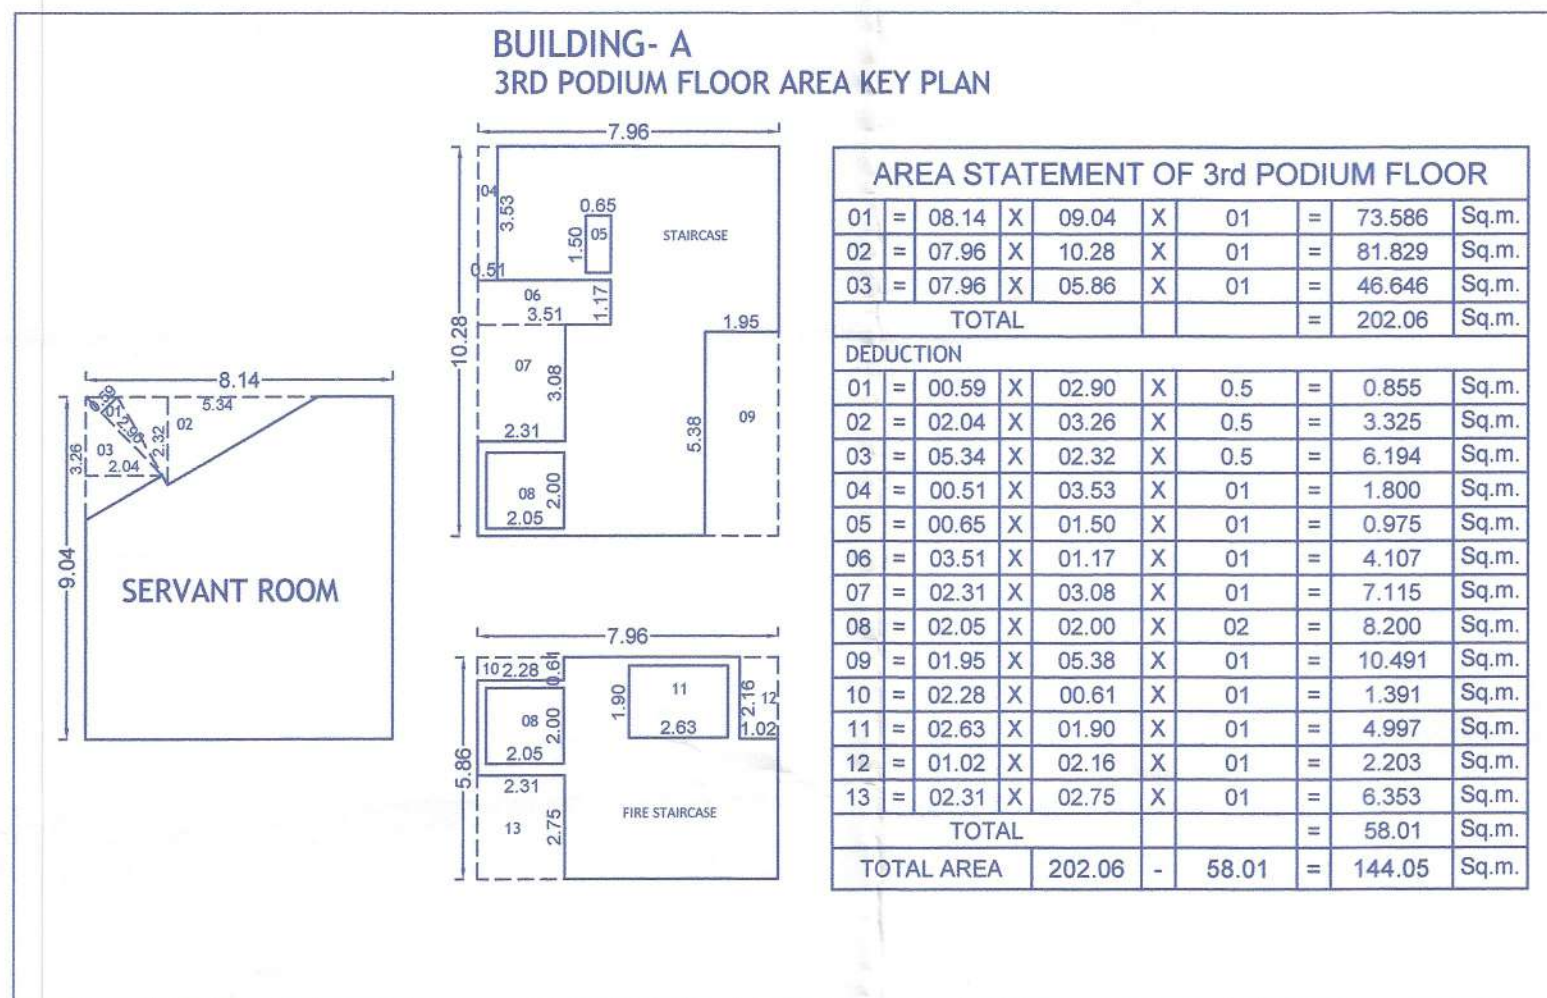

H. OWNER'S /DEVELOPER NAME AND SIGNATURE :-

Mr. Sharad Subrav Kokate & others through their
developer & POH M/s. Sanskruti Properties (AOP)
through its Member M/s. Govind Habitat through its
partner Mr. Ravindra Naupattal sakla Mr. Abhinandan
Ravindra Sakla Mr. Shatrughan Sitaram Kate
Mr. Bharat Sitaram Kate.

Owter's SIGN.

I. PROJECT :- RESIDENTIAL & COMMERCIAL

Village :- Pimpale Saudagar,,Tal :-Haveli
S.No :- 119 C.T.S.No :- 1212(P),
H.No :- 2A , P.No :- ,

Discrepation :- REGULAR TRACK

Mahendra Thakur
CA/2004/04769
101/8/101A, Vishnu Vision,
Plot.No.22, Near SNBP School,
Morwadi, Pimpri, Pune - 411018
Email :- mthakur@mahendraprakash.com

ARCHITECT'S SIGN.

SCALE	FILE NO.	DRAWN BY	CHECKED BY
1:100	140/A	ANANT	MAHENDRA
KEY NO.	DATE		20.03.2023
INWARD NO.	PPS/PRB55/0008/20		