

**BUILDING NO. A**  
**STAMP OF APPROVAL**


Sanctioned No. B.P./MOSH/108/2024  
Subject to conditions mentioned in the  
Office Order No.  
even dated 19/01/2024  
Pimpri  
Date : 19/01/2024



Building Engineer  
Building Permission and Unauthorised Building  
Construction Control Department  
Pimpri-Chinchwad Municipal Corporation  
Pimpri-411 018, 82

City Engineer  
Building Permission Dept.  
PCMC, Pimpri, Pune-18

PREVIOUS SANCTION NO.: BP/MOSH/50/2019 DATE : 16/09/2019  
PREVIOUS SANCTION NO.: BP/MOSH/46/2021 DATE : 24/08/2021  
PREVIOUS SANCTION NO.: BP/MOSH/37/2022 DATE : 31/03/2022

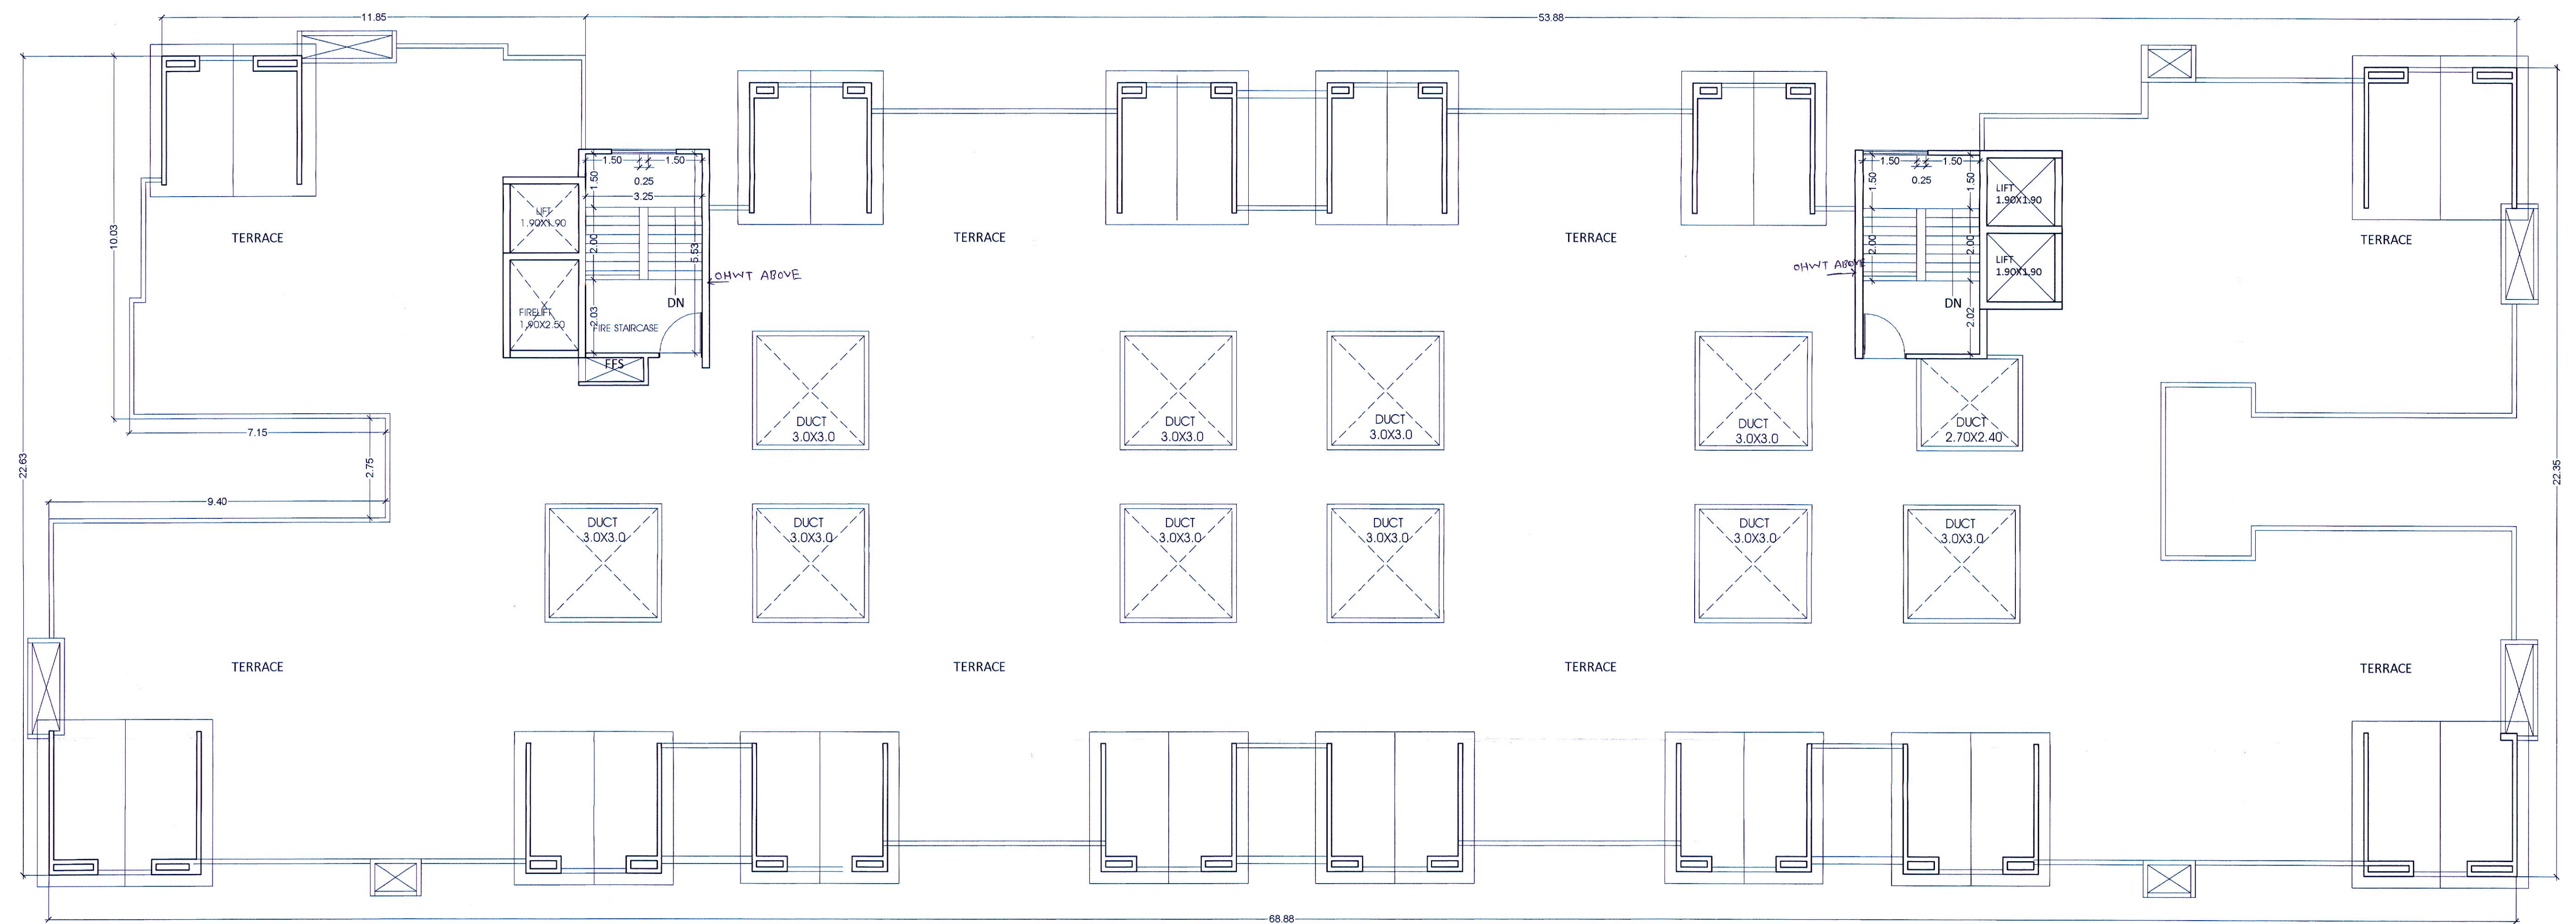

**TERRACE FLOOR - WING A**

|   |            |                               |            |
|---|------------|-------------------------------|------------|
| OWNER'S NAME:<br>MRUNALI REALITY LLP THROUGH LALIT SOHANRAJ JAIN AND OTHER (POA)                                              |            | OWNER'S SIGN<br><i>Calit</i>  |            |
| PROJECT:<br>SURVEY NO : GAT NO. 49(P) 50/1(P) HISSA NO :<br>PLOT NO : CTS NO :<br>DESCRIPTION : REGULAR TRACK VILLAGE : MOSHI |            |                               |            |
| ARCHITECT:<br><b>TAP</b><br>TARASRA ARCHITECTS AND PLANNERS                                                                   |            | ARCHITECT'S SIGN<br><i>At</i> |            |
| JOB NO.   | DWG.NO.    | SCALE                         | DRAWN BY   |
|   |            | 1:100                         |            |
| INWARD NO.   | INWARD NO. | DATE                          | 07/11/2023 |
| KEY NO.   | KEY NO.    | SHEET NO.                     | 12/21      |