


BUILDING NO.
STAMP OF APPROVAL

Sanctioned No. : S.P. / 17545 / 18 / 2024
Subject to conditions mentioned in the
Office Order No. : 17545 / 18 / 2024
Date : 17/05/24
Building Permitted By :
City Engineer
Control and Survey
Pune
Pune-411 008, 22

PREVIOUS SANCTION NO. :- BP/MOSHI/50/2019 DATE :- 16/09/2019
PREVIOUS SANCTION NO. :- BP/MOSHI/49/2021 DATE :- 24/08/2021
PREVIOUS SANCTION NO. :- BP/MOSHI/37/2022 DATE :- 31/03/2022

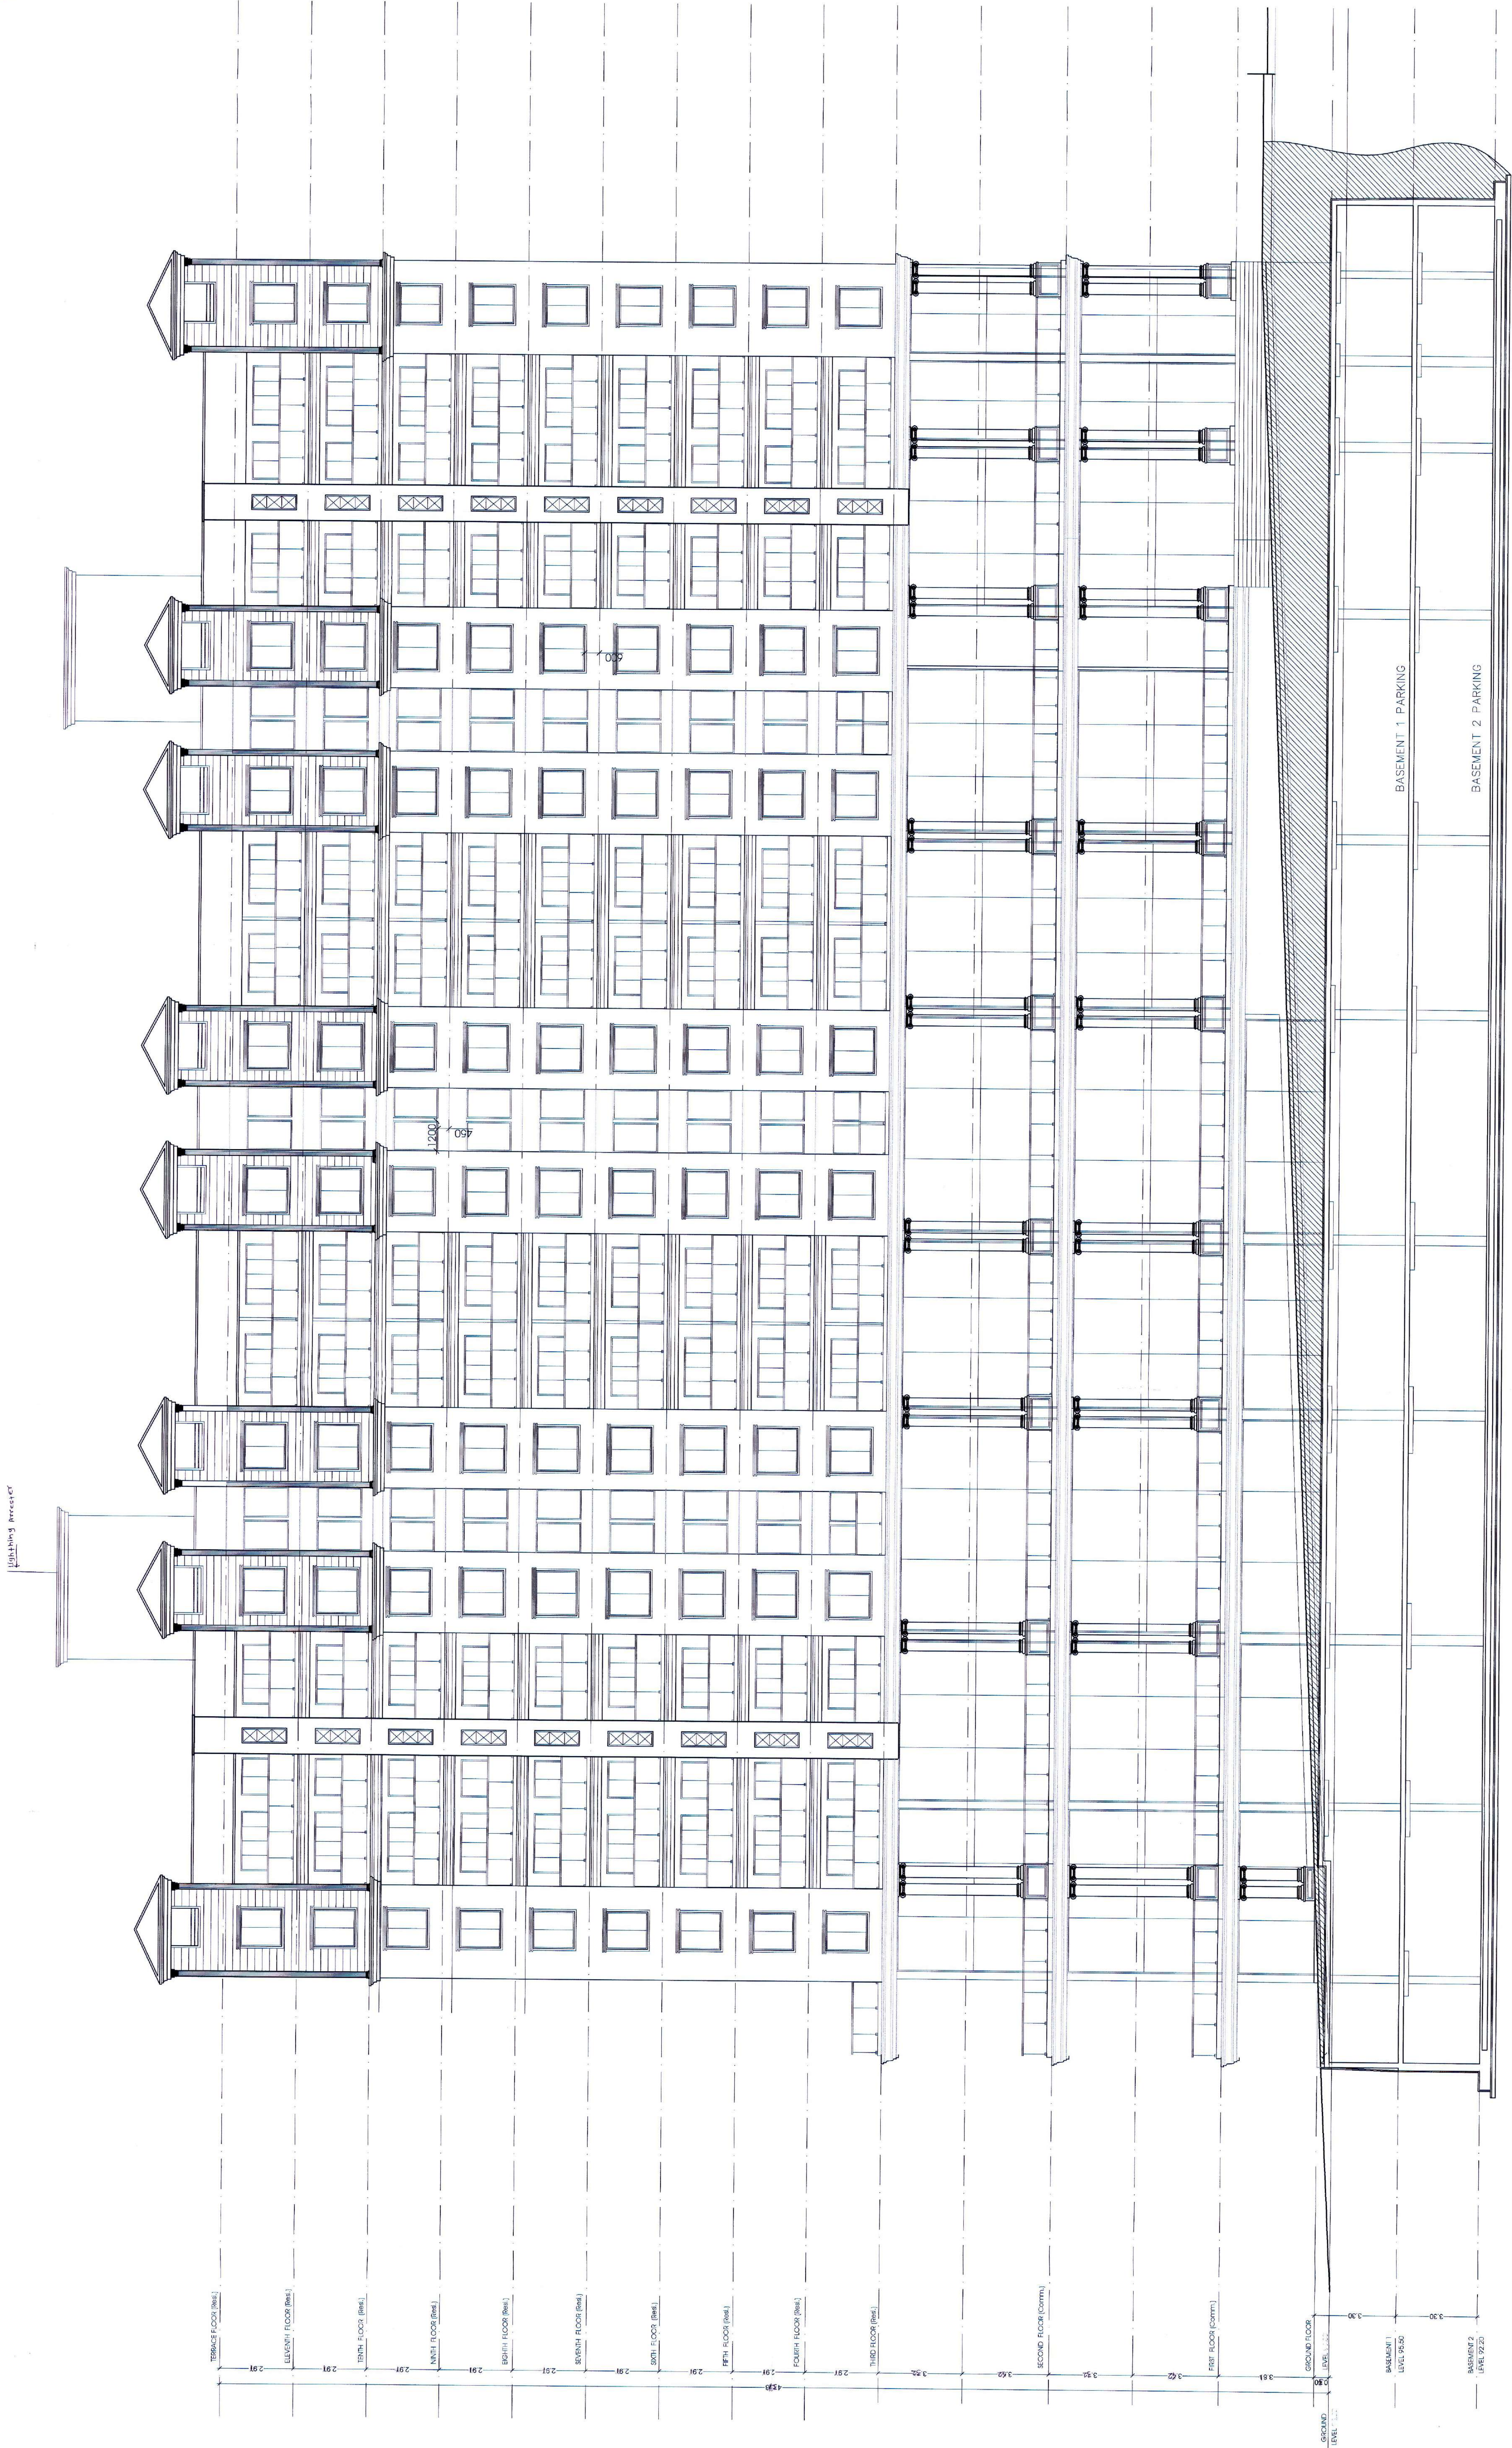

ELEVATION 1
ROAD SIDE ELEVATION OF WING A

OWNER'S NAME PRINATI REALITY LLP THROUGH LAIT SUHANNAJI JAIN AND OTHER (POA)		OWNER'S SIGN
PROJECT SURVEY NO. : GAT NO. 49/P/ 50/1/P/ HUSA NO. : PLOT NO. : CTS NO. : DESCRIPTION : REGULAR TRUCK VILLAGE : MOSHI ARCHITECT : TANISHA ARCHITECTS AND PLANNERS		
DWG NO.	DWG NO.	SCALE 1:100
DRAWN BY	CHECKED BY	DATE 07/11/2023
INWARD NO.	INWARD NO.	SHEET NO. 13/21