


BUILDING NO.
STAMP OF APPROVAL

Sanctioned No. B.P./Moshi/08/2024
Subject to conditions mentioned in the
Office Order No.
even dated 19/01/2024
Pimpri
Date: 19/01/2024

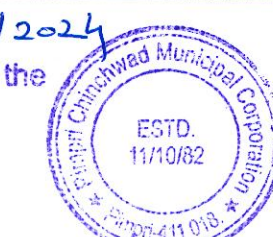


Executive Engineer
Building Permission and Unauthorised Building
Construction Control Department
Pimpri Chinchwad Municipal Corporation
Pimpri-411 018.

City Engineer
Building Permission Dept.
PCMC, Pimpri, Pune-18

PREVIOUS SANCTION NO.:BP/MOSHI/50/2019 DATE :- 16/09/2019
PREVIOUS SANCTION NO.:BP/MOSHI/46/2021 DATE :- 24/08/2021
PREVIOUS SANCTION NO.:BP/MOSHI/37/2022 DATE :- 31/03/2022

RESIDENTIAL PARKING : 77 CAR NOS.
156 SCOOTERS

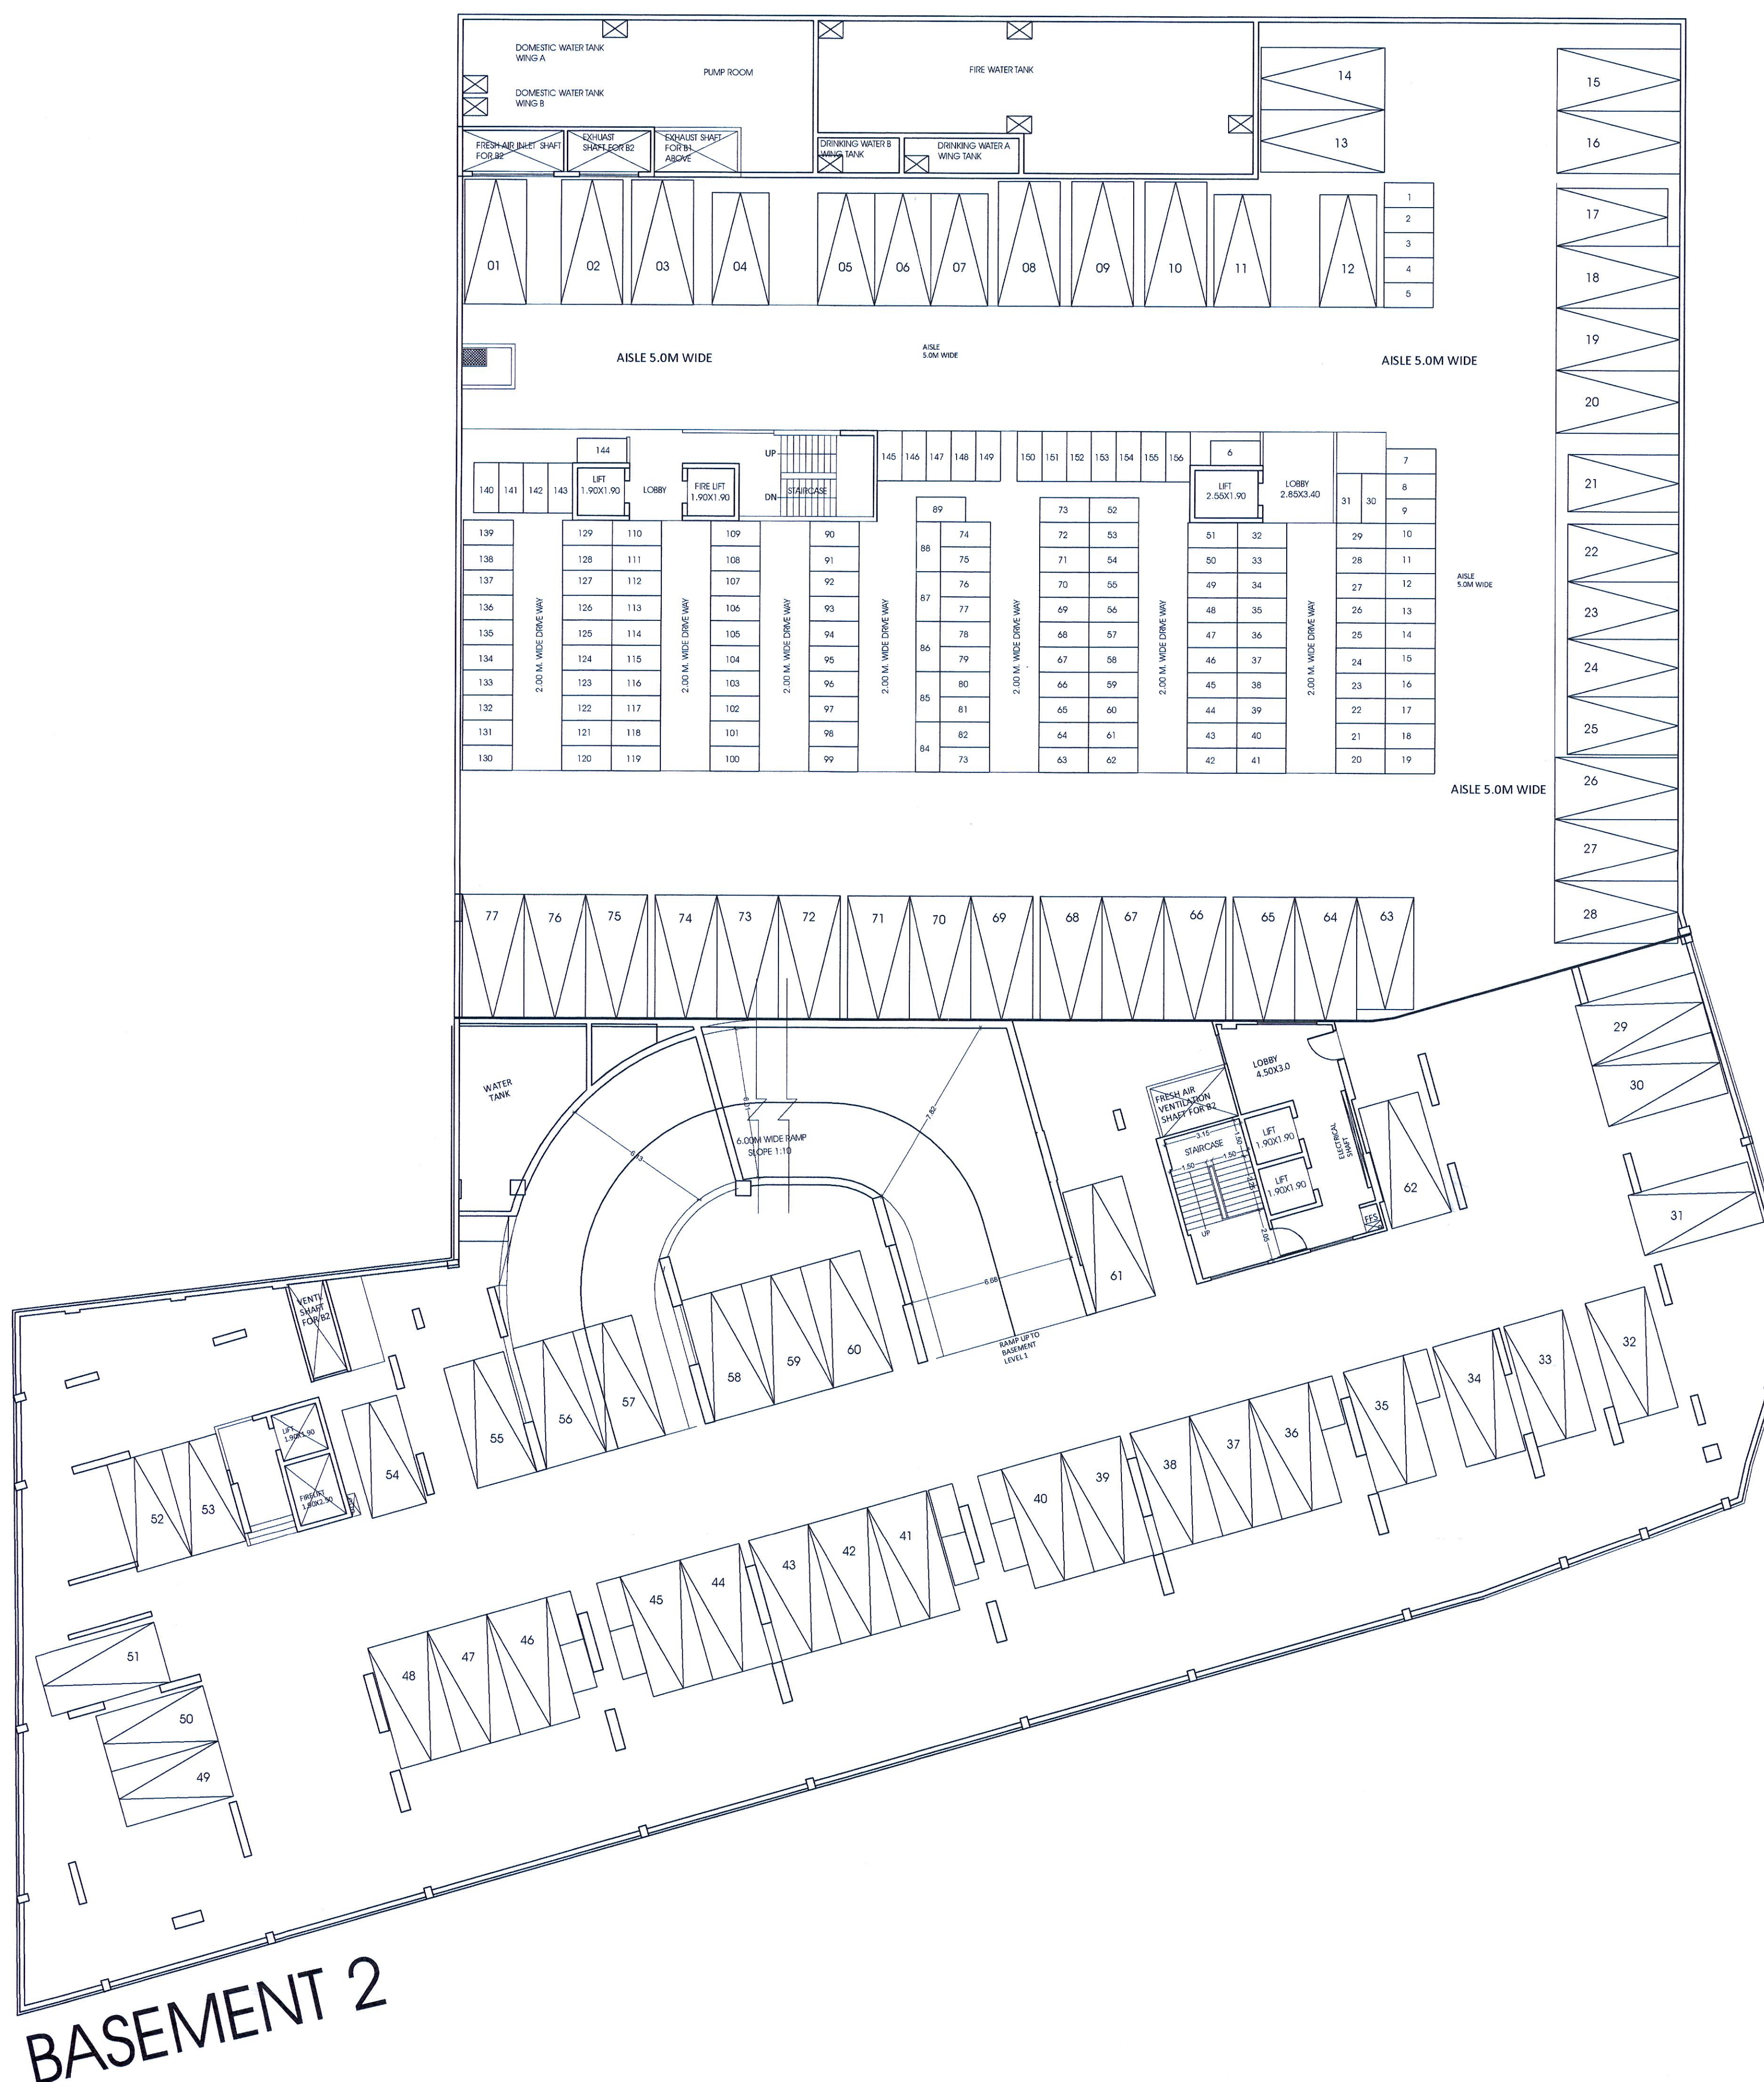

BASEMENT 2

OWNER'S NAME: MRUNALI REALITY LLP THROUGH LALIT SOHANRAJ JAIN AND OTHER (POA)		OWNER'S SIGN 		
GAT NO. 49(P) 50/1(P)		HISA NO : CTS NO : VILLAGE : MOSHI		
DESCRIPTION :REGULAR TRACK		ARCHITECT'S SIGN 		
JOB NO.	DRG.NO.	SCALE	DRAWN BY	CHECKED BY
		1:150		
INWARD NO.	INWD/ZONE/MOSHI/PBBA/0062/17	DATE	07/11/2023	
KEY NO.	-30- 1/200 ± 1.11	SHEET NO.	02/21	