



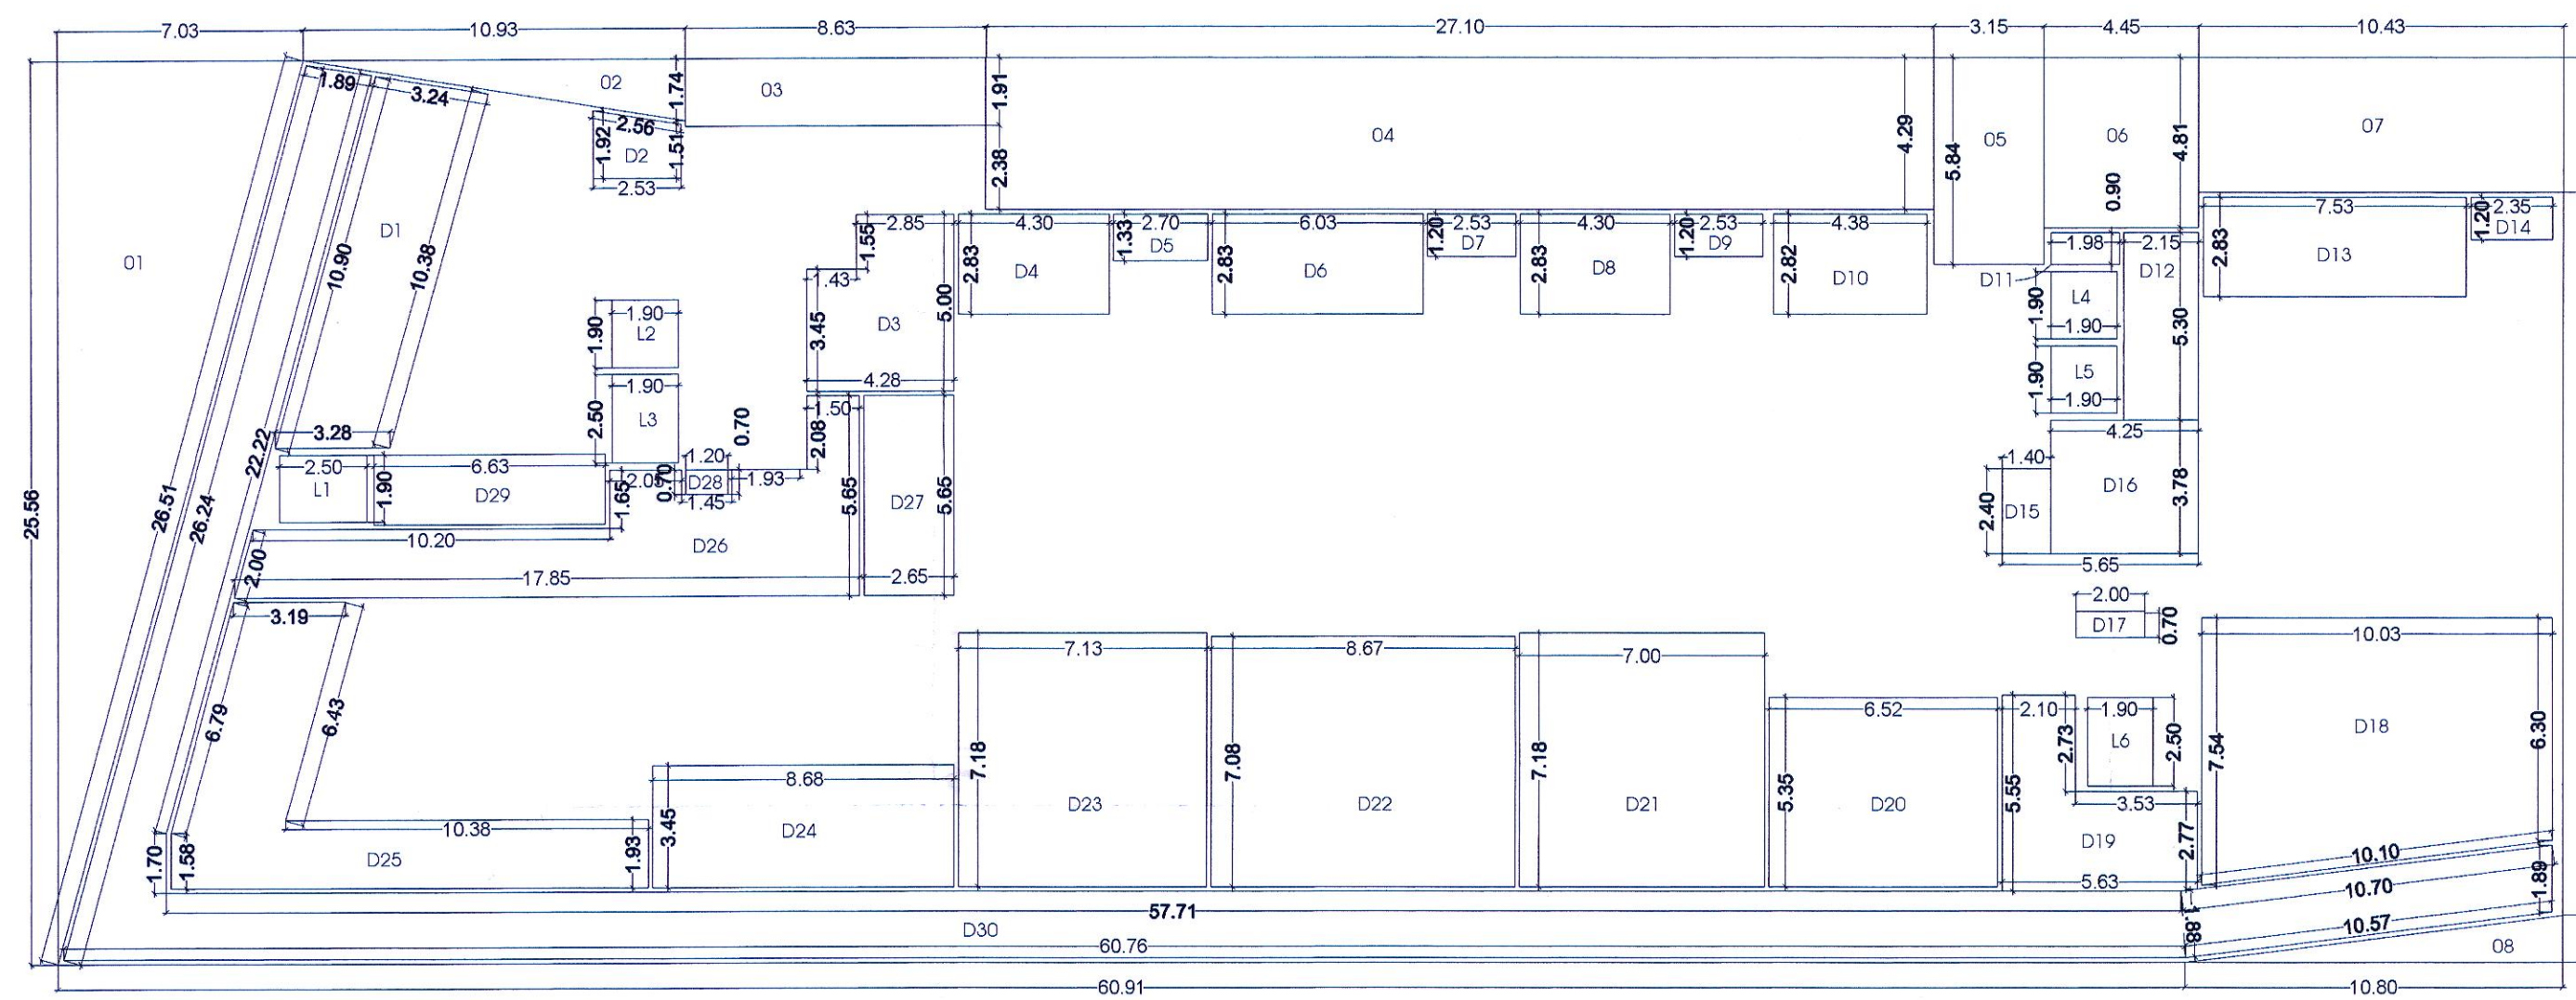

Block A	1833.19
1	89.91
2	9.52
3	16.50
4	116.22
5	18.39
6	21.42
7	39.75
8	7.12
D1	33.94
D2	4.33
D3	19.17
D4	12.15
D5	3.58
D6	17.02
D7	3.03
D8	12.15
D9	3.03
D10	12.36
D11	1.78
D12	11.40
D13	21.26
D14	2.82
D15	3.35
D16	16.05
D17	1.50
D18	69.39
D19	21.60
D20	34.90
D21	50.23
D22	61.38
D23	51.12
D24	29.93
D25	45.05
D26	47.71
D27	14.97
D28	0.84
D29	13.08
D30	178.83
L1	4.75
L2	3.61
L3	4.75
L4	3.60
L5	3.60
L6	4.75
TOTAL DEDUCTION 1,142.85	
NET B/UP AREA 690.34	

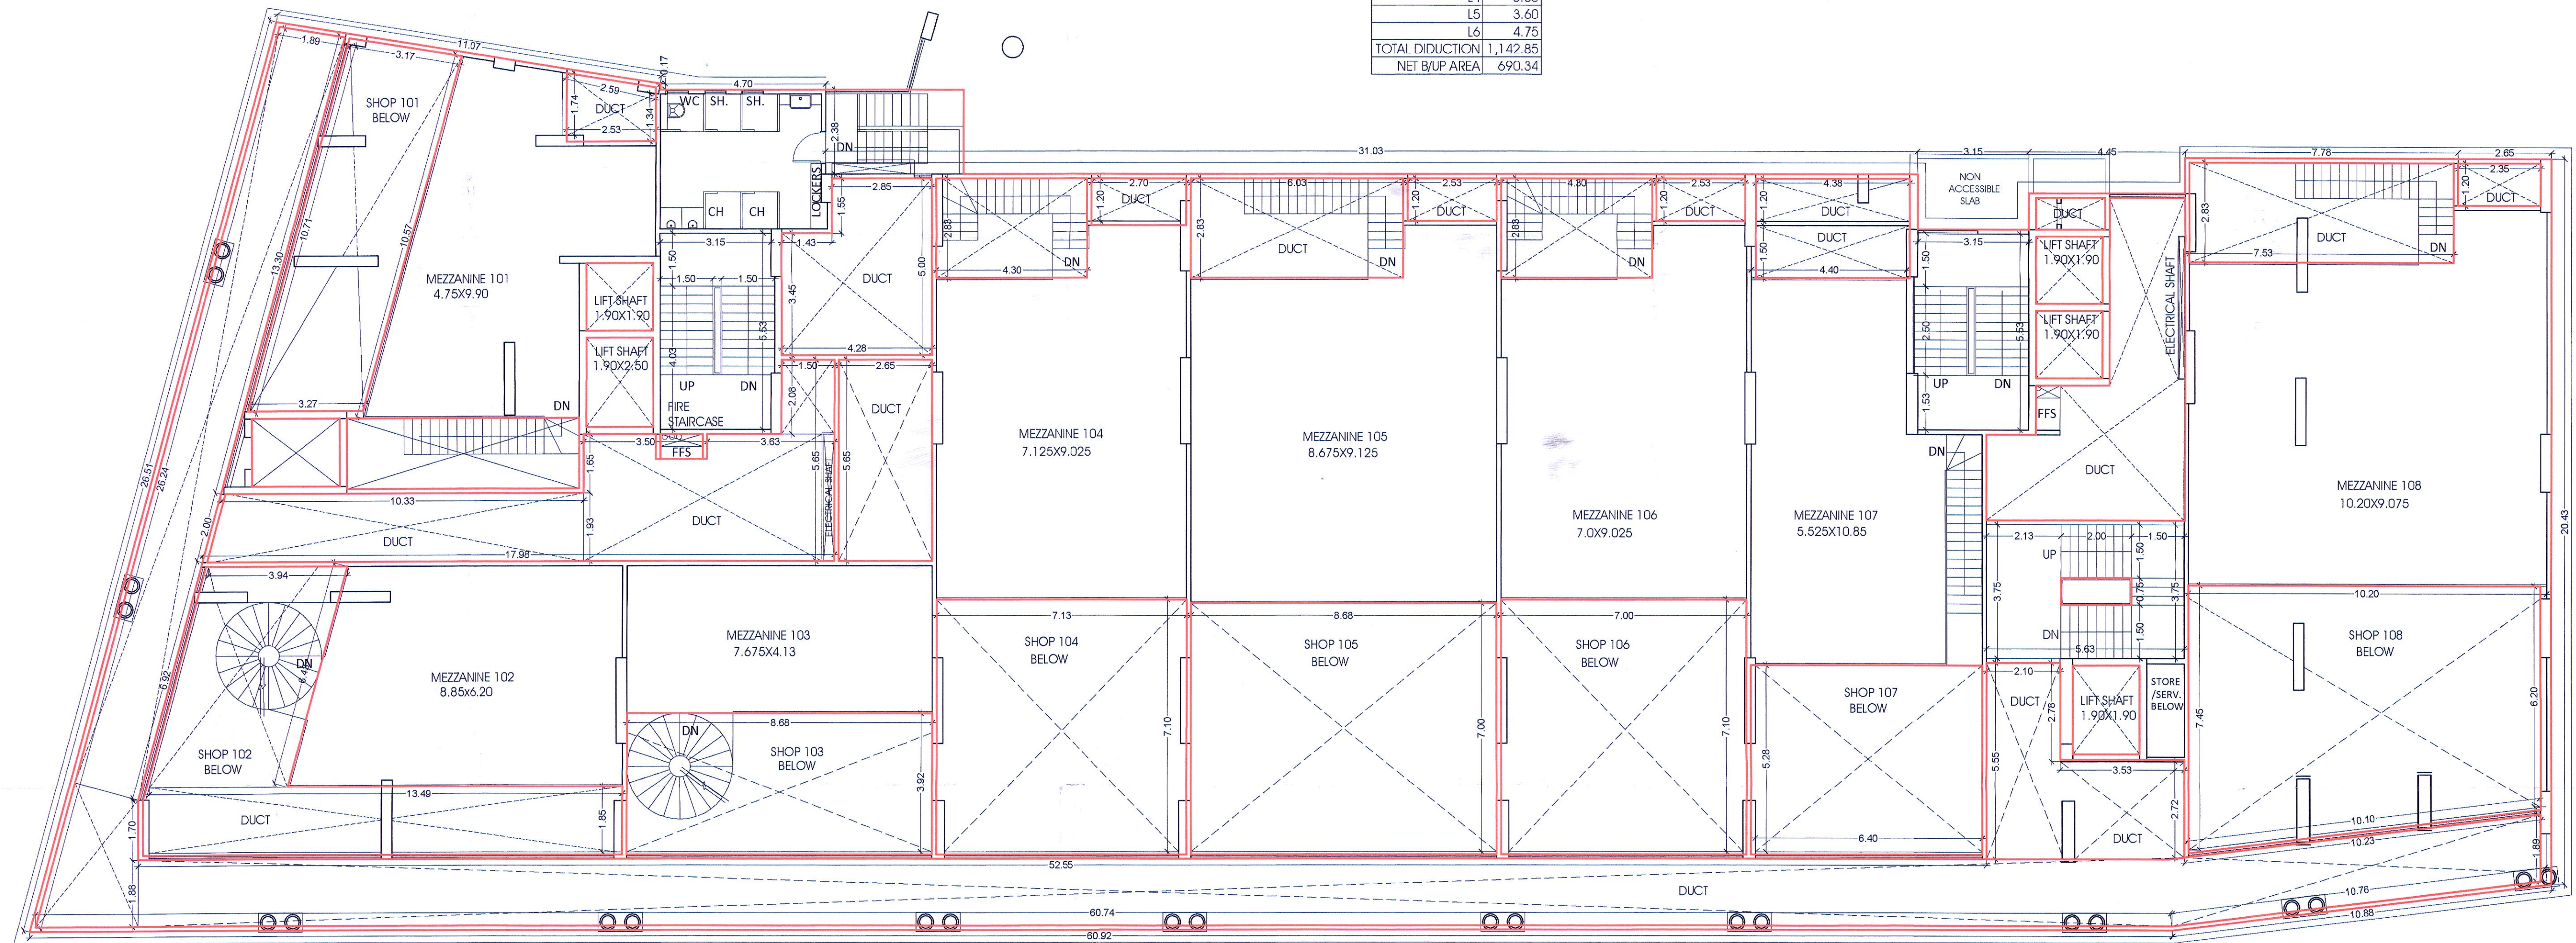

FIRST COMMERCIAL MEZZANINE FLOOR

BUILDING NO. A
STAMP OF APPROVAL
Sanctioned No. B.P./Moshi/08/2024
Subject to conditions mentioned in the
Office Order No.
even dated 19/01/2024
Pimpri
Date : 11/01/2024

Engineer
Building Permission and Unauthorised Building
Construction Control Department
Pimpri Chinchwad Municipal Corporation
Pimpri-411 018.

City Engineer
Building Permission Dept.
PCMC., Pimpri-Pune-18

PREVIOUS SANCTION NO.:BP/MOSHI/50/2019 DATE :- 16/09/2019
PREVIOUS SANCTION NO.:BP/MOSHI/46/2021 DATE :- 24/08/2021
PREVIOUS SANCTION NO.:BP/MOSHI/37/2022 DATE :- 31/03/2022

OWNER'S NAME:
NRIWALI REALITY LLP THROUGH LALIT SOHANRAJ JAIN AND OTHER (POA)

OWNER'S SIGN

PROJECT:
SURVEY NO : GAT NO. 49(P) 50/1(P)
PLOT NO :
DESCRIPTION :REGULAR TRACK

HISSA NO :
CTS NO :
VILLAGE : MOSHI

ARCHITECT:

ARCHITECT'S SIGN

JOB NO.	DRG.NO.	SCALE	DRAWN BY	CHECKED BY
		1:100		
INWARD NO.	HWY/TCMS/MOS/PRB/0903/17	DATE	07/11/2023	
KEY NO.	2nd 3rd 4th 5th 6th	SHEET NO.	06/21	