
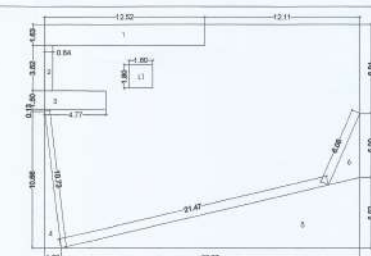


Block A	
1	380.04
2	34.34
3	3.02
4	4.55
5	15.88
6	26.10
7	19.23
8	16.18
9	15.94
10	13.90
11	10.38
12	10.00
13	3.24
TOTAL	226.99
NET BLP AREA	153.05


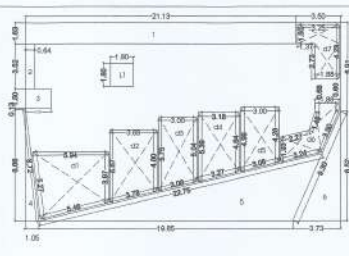

Block A	
1	429.23
2	30.33
3	2.20
4	7.15
5	4.89
6	54.42
7	3.24
8	110.38
TOTAL	315.85
NET BLP AREA	215.85

BUILDING NO. C
STAMP OF APPROVAL
 Sanctioned No. BP/170514/1312025
 Subject to conditions mentioned in the
 Office Order No. 13102025
 Plan No. 13102025
 Date: 13/10/2025

O. C. Signed by
 City Engineer
 Building Permission Dept.
 P.O. C, Pimpri, Pune-18






City Engineer
 Building Permission Dept.
 P.O. C, Pimpri, Pune-18

PREVIOUS SANCTION NO.: BP/MOSH/05/2019 DATE: 16/08/2019
 PREVIOUS SANCTION NO.: BP/MOSH/05/2021 DATE: 24/08/2021
 PREVIOUS SANCTION NO.: BP/MOSH/07/2022 DATE: 31/03/2022
 PREVIOUS SANCTION NO.: BP/MOSH/08/2024 DATE: 18/10/2024
 PREVIOUS SANCTION NO.: BP/MOSH/05/2025 DATE: 22/01/2025

FIRST FLOOR AREA KEY PLAN

FIRST MEZZANINE FLOOR AREA KEY PLAN

TYPICAL : 2ND,3RD,4TH & 5TH FLOOR AREA KEY PLAN

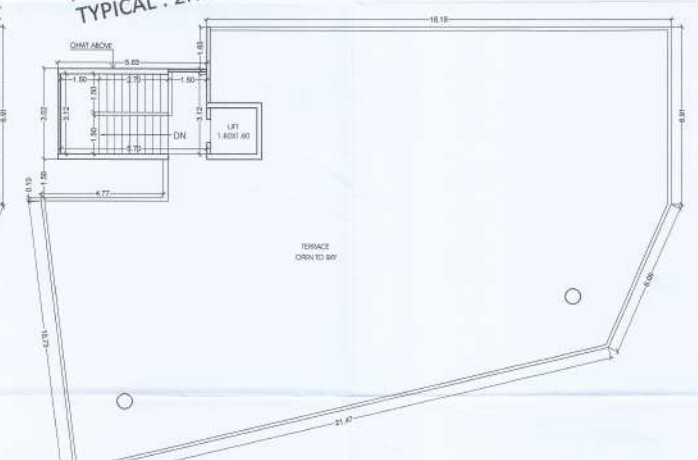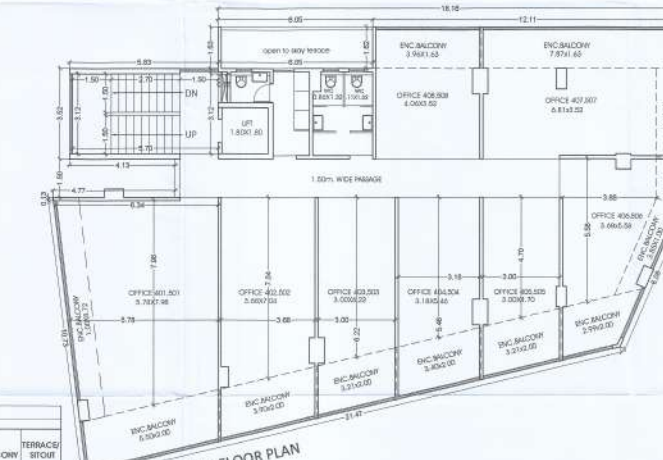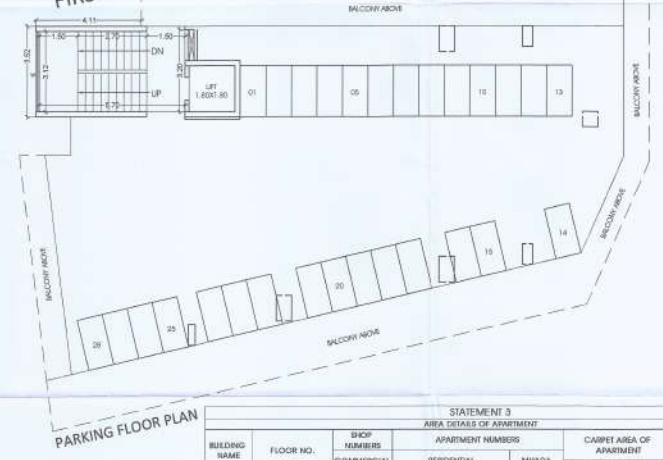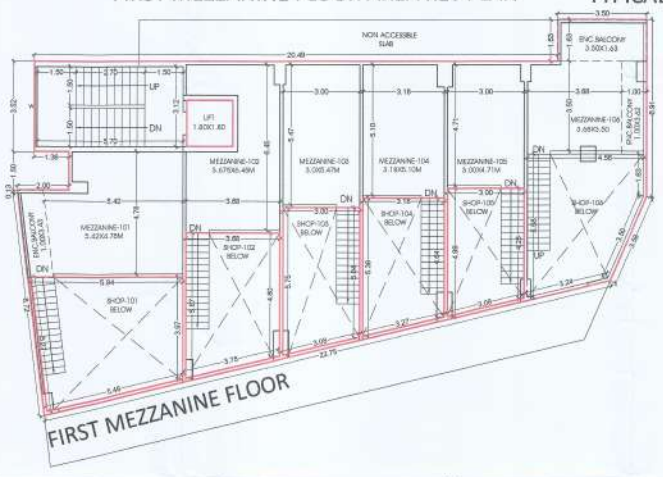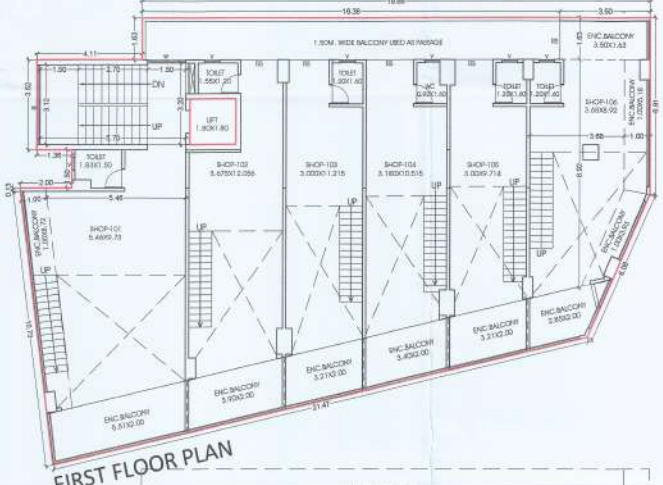

STATEMENT 3									
AREA DETAILS OF APARTMENT									
BUILDING NAME	FLOOR NO.	SHOP NUMBERS	APARTMENT NUMBERS			CARPET AREA OF APARTMENT		BALCONY	TERRACE/STAGE
			COMMERCIAL	RESIDENTIAL	MHQA	COMMERCIAL	RESIDENTIAL		
BUILDING C	FIRST FLOOR	101				48.70	17.90		
		102				39.20	7.98		
		103				30.86	3.78		
		104				33.17	6.15		
		105				20.00	3.78		
	MEZZANINE	106				29.81	1.98		
		107				23.88	2.88		
		108				16.82			
		109				16.82			
		110				14.29			
	TYPICAL : 2ND,3RD FLOOR	201, 301				25.68	21.85		
		202, 302				59.08	12.80		
		203, 303				22.51	11.60		
		204, 304				24.38	14.99		
		205, 305				13.51	6.66		
		401, 501				89.64	17.90		
		402, 502				20.88	7.98		
		403, 503				18.66	3.78		
		404, 504				17.85	6.15		
		405, 505				14.08	3.78		
	TYPICAL : 4TH, 5TH FLOOR	406, 506				17.17	9.89		
		407, 507				23.81	11.60		
		408, 508				14.29	6.98		
		TOTAL				1014.19	887.11	0.00	
					0.00	0.00			

OWNER'S NAME: PRANAL REALTY LLP THROUGH LAIT LAKSHMI JAIN AND OTHER (PRA) OWNER'S SIGN: [Signature]

PROJECT: SHIRDI NO. 44/55 SOCIETY BSA NO.: CTD NO.
 DESCRIPTION: REGULAR TRUCK VILLAGE: MORI

ARCHITECT: [Signature] ARCHITECT'S NAME: [Name]

SCALE: 1:100 DRAWN BY: [Signature] CHECKED BY: [Signature]

REVISION NO.: 1 DATE: 13/10/2025
 KEY NO.: 1 SHEET NO.: 14/27