


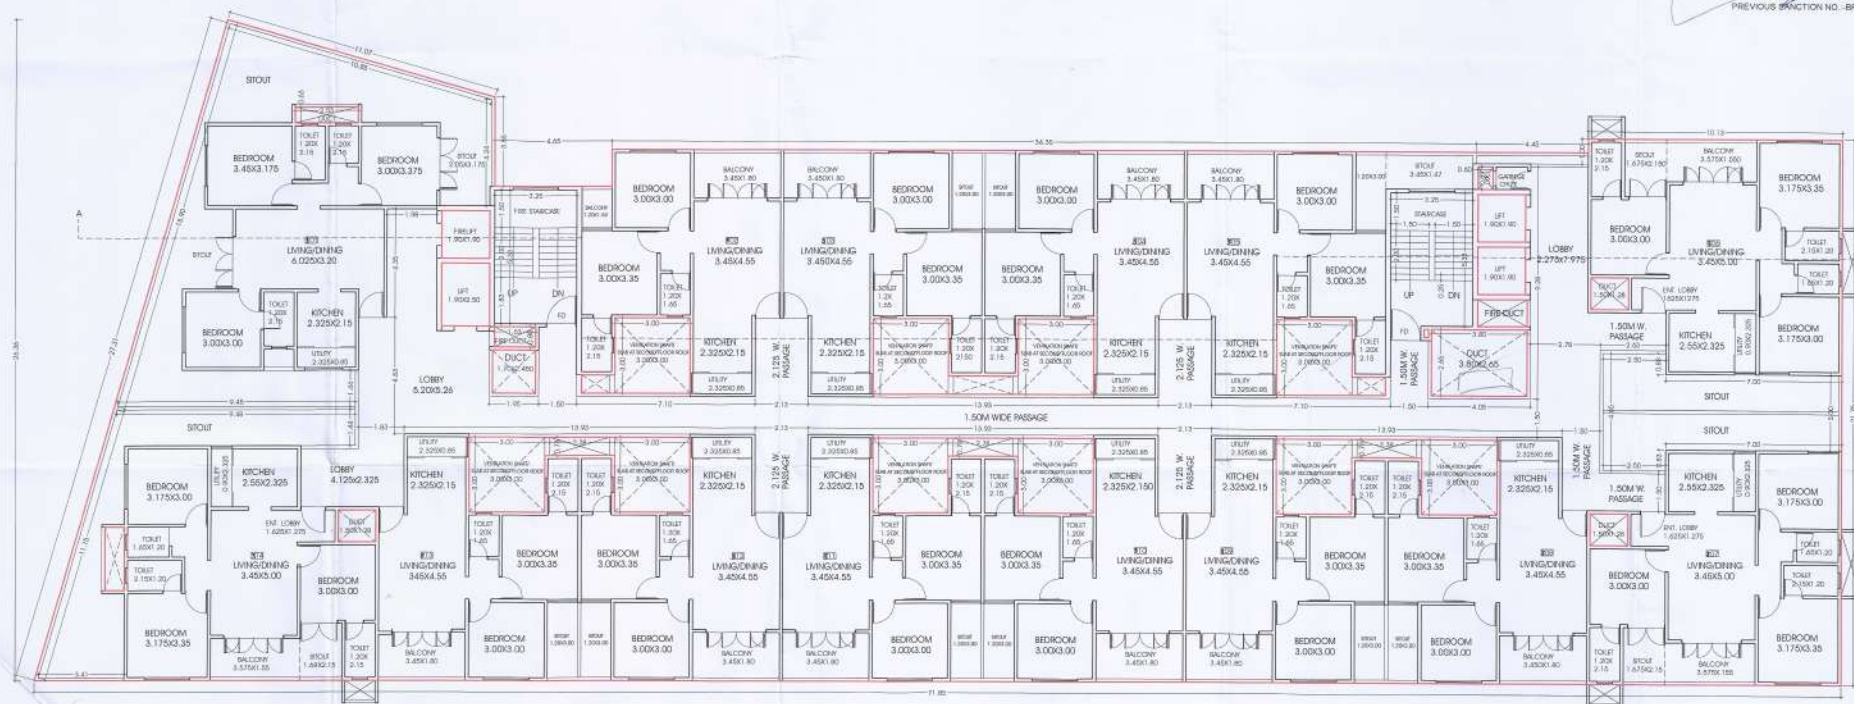

Date: 17/08/2022

PREVIOUS SANCTION NO. : BP/MOSH/46/2021 DATE : 24/08/2021
PREVIOUS SANCTION NO. : BP/MOSH/37/2022 DATE : 31/03/2022



Polygon	Area
A - Block	1894.05
O1	100.72
O2	16.39
O3	30.86
O4	200.28
O5	46.69
O6	1.58
D1	1.35
O3	2.93
D4	1.91
D5	1.91
D6	1.91
D7	0.54
D8	0.06
D9	1.96
V1	9.96
V2	20.01
V3	9.96
V4	10.07
V5	20.01
V8	20.01
V7	20.01
L1	3.61
L2	4.75
L3	3.61
L4	3.61
Total	1357.28

OWNER'S NAME: GENERAL REALTY LTD TRIDDER GALT SCAMMAN JAM AND OTHERS (PVT)		OWNER'S SIGN <i>Calu</i>	
PROJECT: SUBJECT NO.: CAT NO. 4473 SA/UP PLOT NO.: DESCRIPTION: ANGLEUR TRACK			
REMARKS: 		ARCHITECT'S SIGN <i>Calu</i>	
JOB NO.		DWG. NO.	SCALE 1:100
DRAWN NO.		DRAWN BY / CHECKED BY	
REV NO.		DATE	16/04/2018