


# **BUILDING NO. A STAMP OF APPROVAL**

Sanctioned No. S.P. 17024/ 37/2023  
Subject to conditions mentioned in the  
Office Order No. 17024/37/2023

Project  
Date 17/09/2023

Executive Engineer  
Planning and Development Building  
City Engineer  
City Engineer  
Previous Sanction No. - SP/MSH/460201 DATE - 24/06/2021  
Previous Sanction No. - SP/MSH/460201 DATE - 24/06/2021

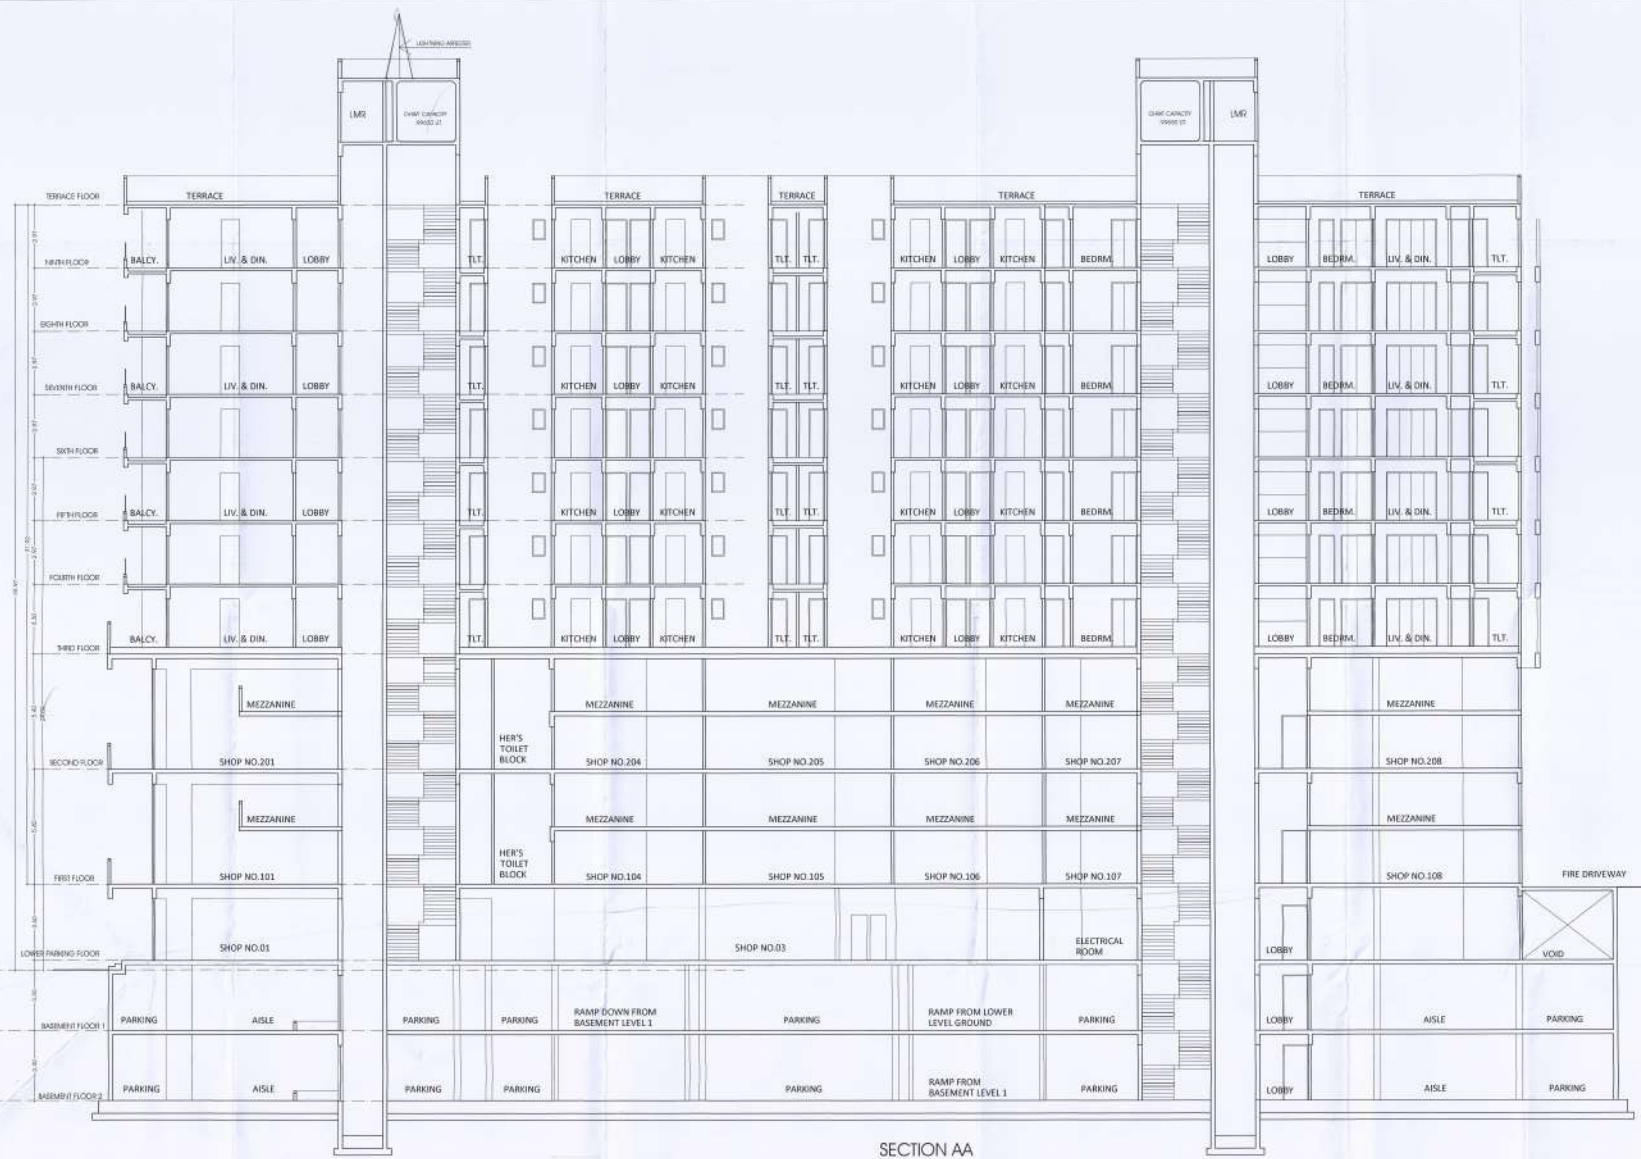

SECTION AA

|                               |  |                      |  |
|-------------------------------|--|----------------------|--|
| PROJECT NO. / DATE 17/09/2023 |  | SHEET NO. / TOTAL 10 |  |
| PROJECT NAME / DESCRIPTION    |  | SHEET NO. / TOTAL 10 |  |
