




APPROVED SUBJECT TO CONVENTION
APPROVED UNDER COMMENCEMENT
CERTIFICATE NO. CC/1868/22
DATE 31/03/2023
Building Inspector Deputy Engineer
Building Development Department

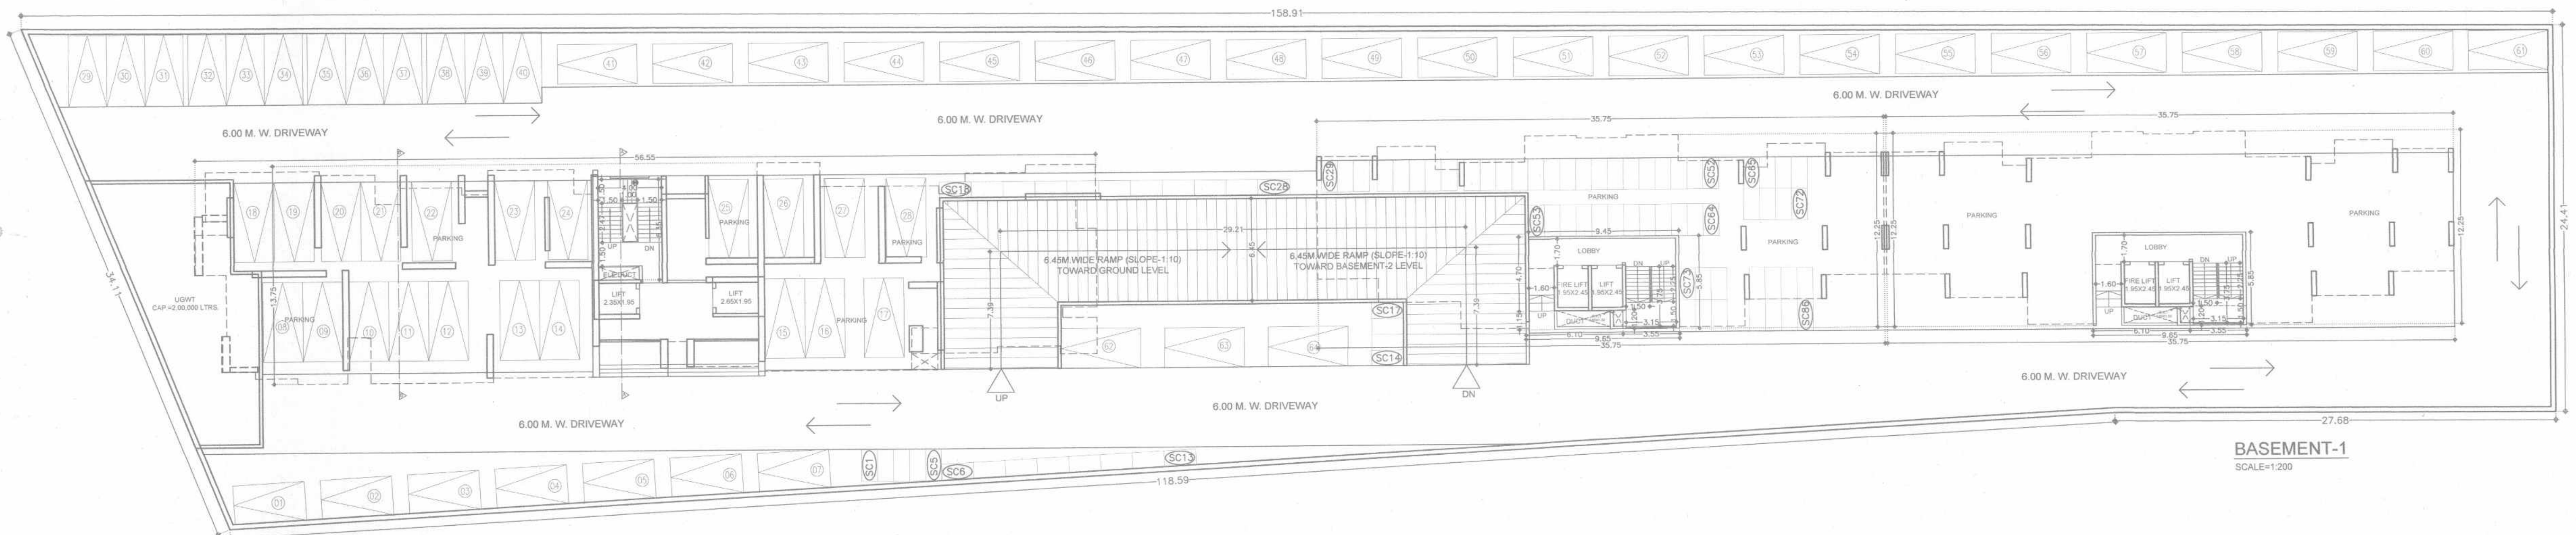

BASEMENT-1
SCALE=1:200

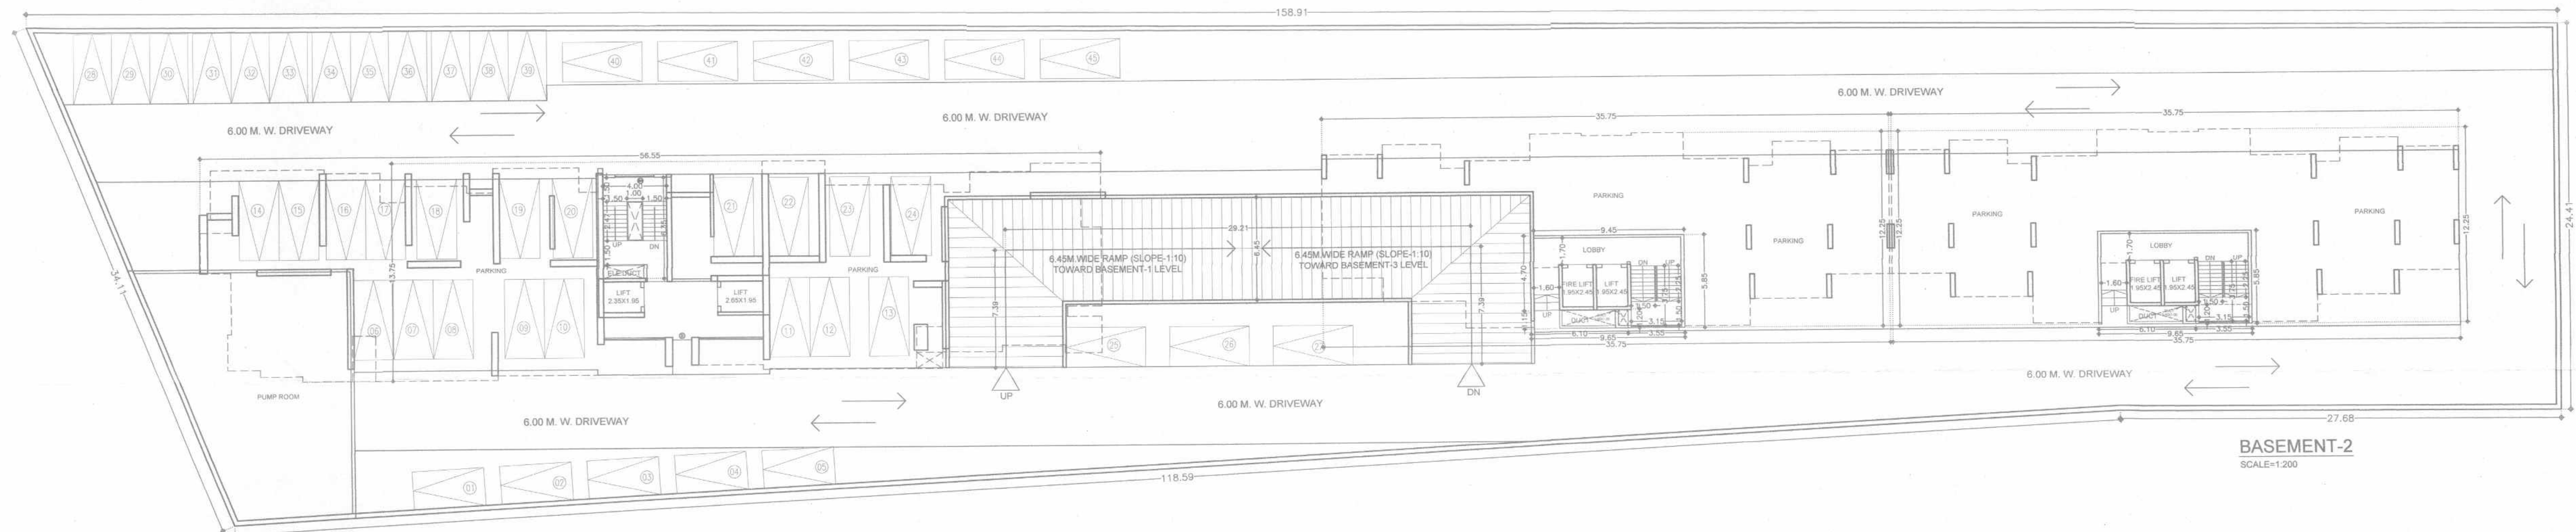

BASEMENT-2
SCALE=1:200

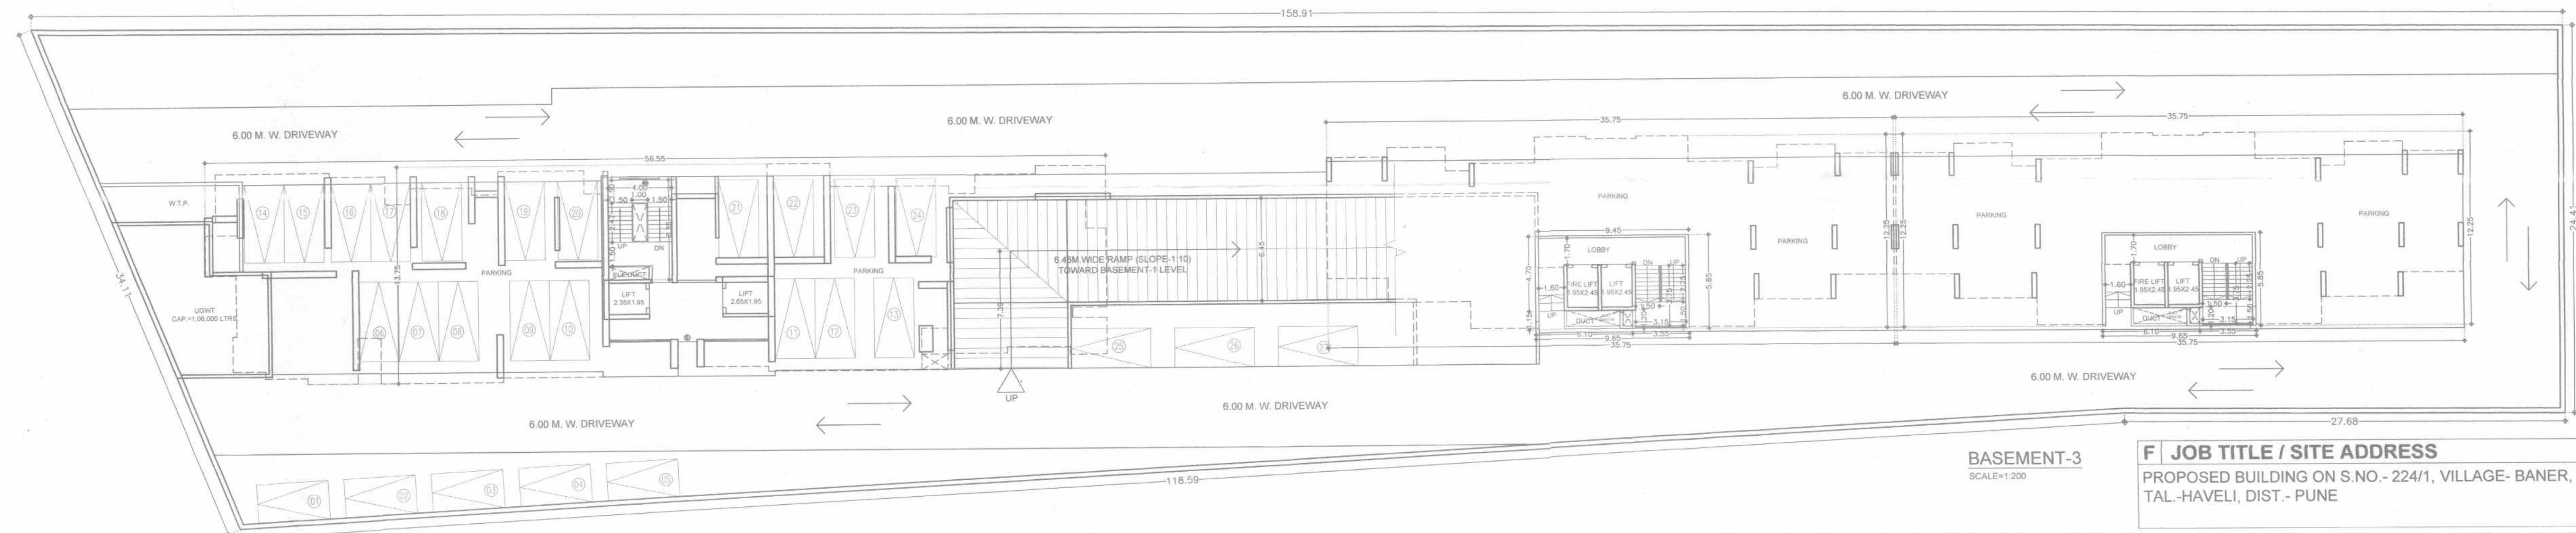

BASEMENT-3
SCALE=1:200

PROVIDED PARKING STATEMENT		
FLOORS/LEVEL	CARS	SCOOTERS
BASEMENT-3	27	00
BASEMENT-2	45	00
BASEMENT-1	64	86
TOTAL	136	86
AREA OF VEHICLE	12.50	2.00
TOTAL PARKING AREA	1700.00	172.00

F | JOB TITLE / SITE ADDRESS
PROPOSED BUILDING ON S.NO.- 224/1, VILLAGE- BANER,
TAL.-HAVELI, DIST.- PUNE

G | OWNER NAME AND SIGNATURE
Owner's Name: MIRAM SKYLINE LLP THROUGH DESIGNATED
PARTNER
1) PRATIK AGARWAL

H | ARCHITECT
Architect's Name: Vishwas Kulkarni : CA/1984/8465
Hrishikesh Kulkarni : CA/2002/29235

VK:a architecture
5th Floor, Nexigen Avenue, Sr.No. 103(p),
C.T.S. No. 2855, S.B. Road, Near ICC Trade
Tower, Bahirwad, Pune-411016.
P: +91 20 6626 8888
E: mail@vkarch.com
W: www.vkarch.com

Drawing Title: BASEMENT 01,02,03 PLANS
Scale: 1:200
Sheet: A1-841x750
Drawn by: Pramod A.
Checked by: Raksha K.
Date: 17/01/2023
Drawing No: 252
Revision: -
Status: FOR TDR UTILISATION - PMC-UDCPR20