
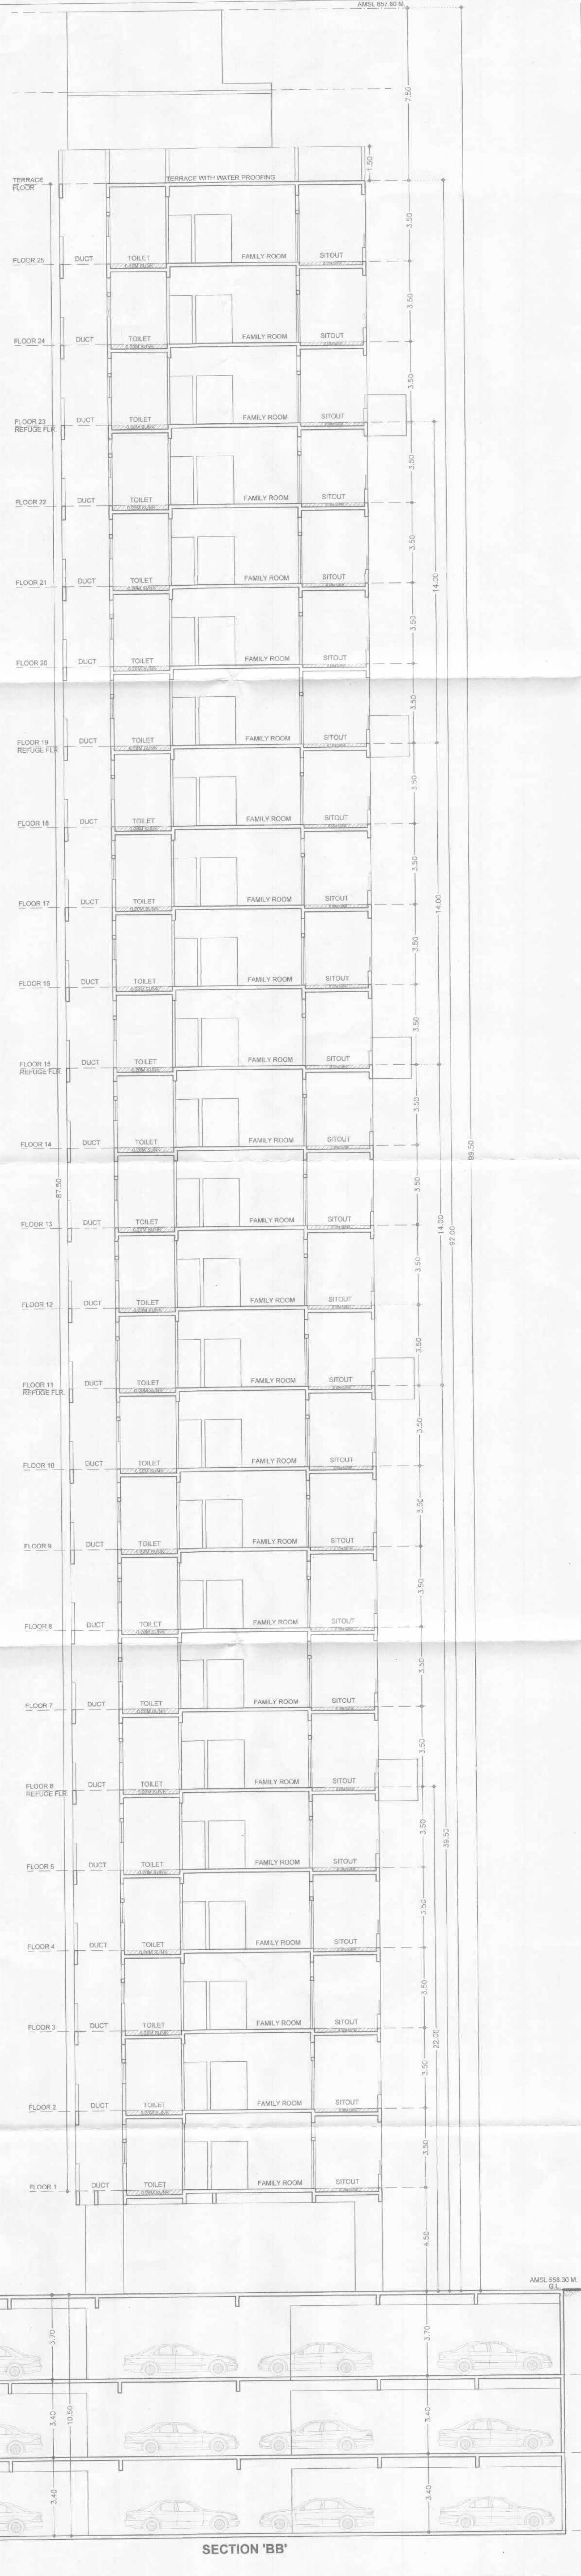


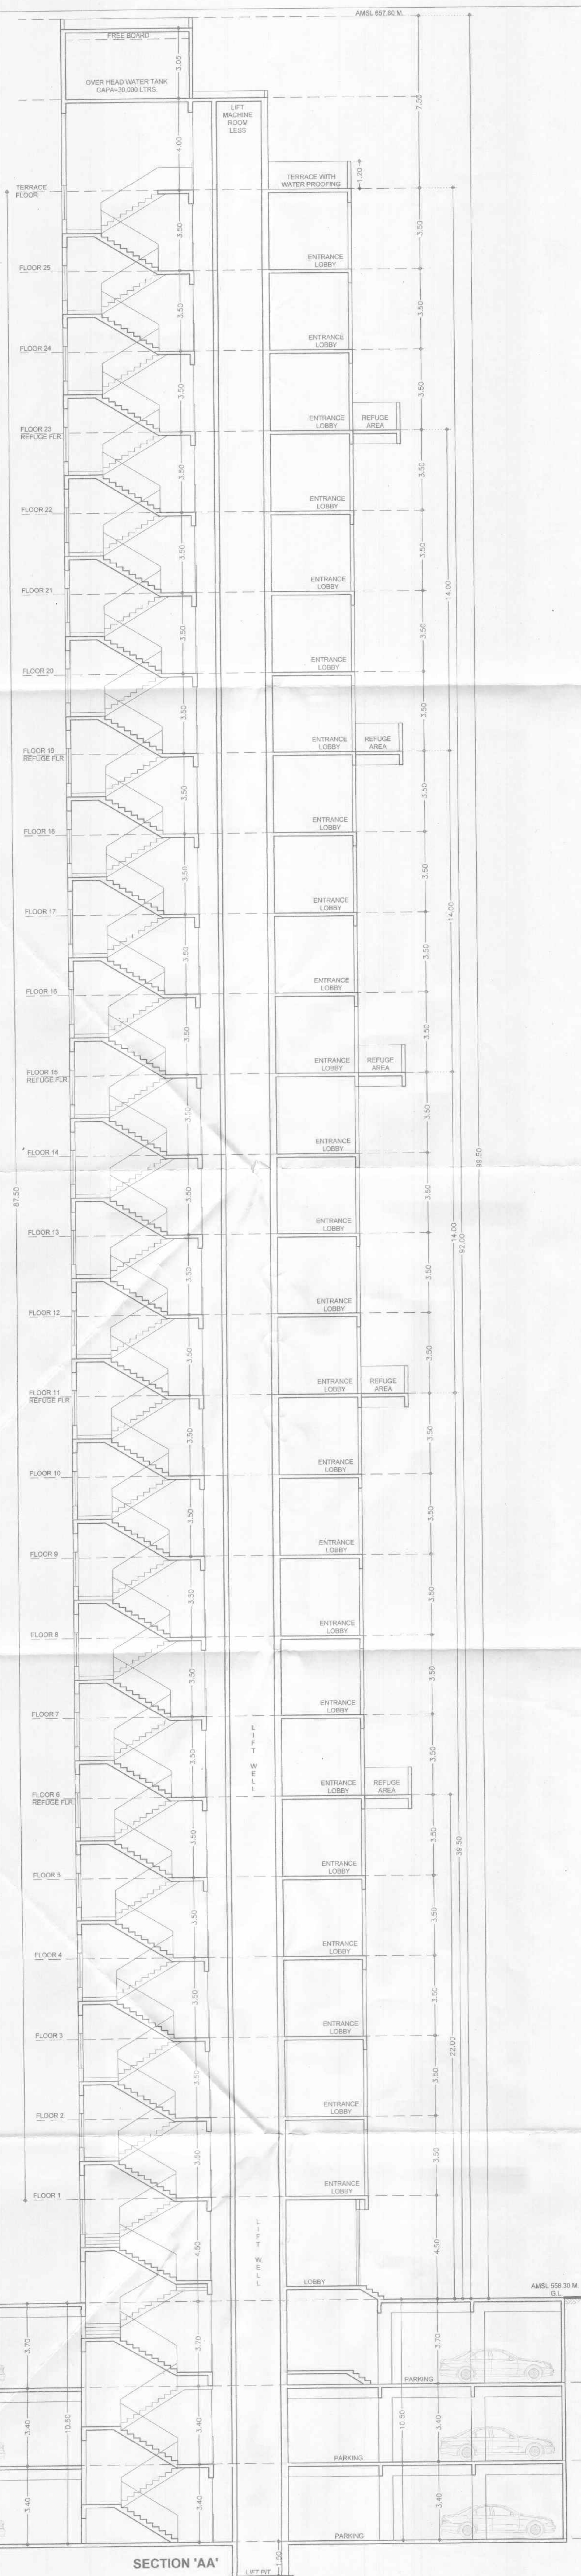

F JOB TITLE / SITE ADDRESS PROPOSED BUILDING ON S.NO. - 224/1, VILLAGE- BANER, TAL.-HAVELI, DIST. - PUNE	
G OWNER NAME AND SIGNATURE Proprietor / Partner / Director / Through Designated PARTNER 1) PRATIK AGARWAL	
H ARCHITECT Architect Name: Vishwas Kulkarni : CA1584/B485 Hrishikesh Kulkarni : CA2002/29235	
SECTION AA & BB Scale: 1:100 Sheet: A1-84x1150 Date: 17/01/2023 Project: 2074 Drawing: 255 FOR TDR UTILISATION - PMC-UDCPR20	