


AMSL: +558.30


'A' BUILDING

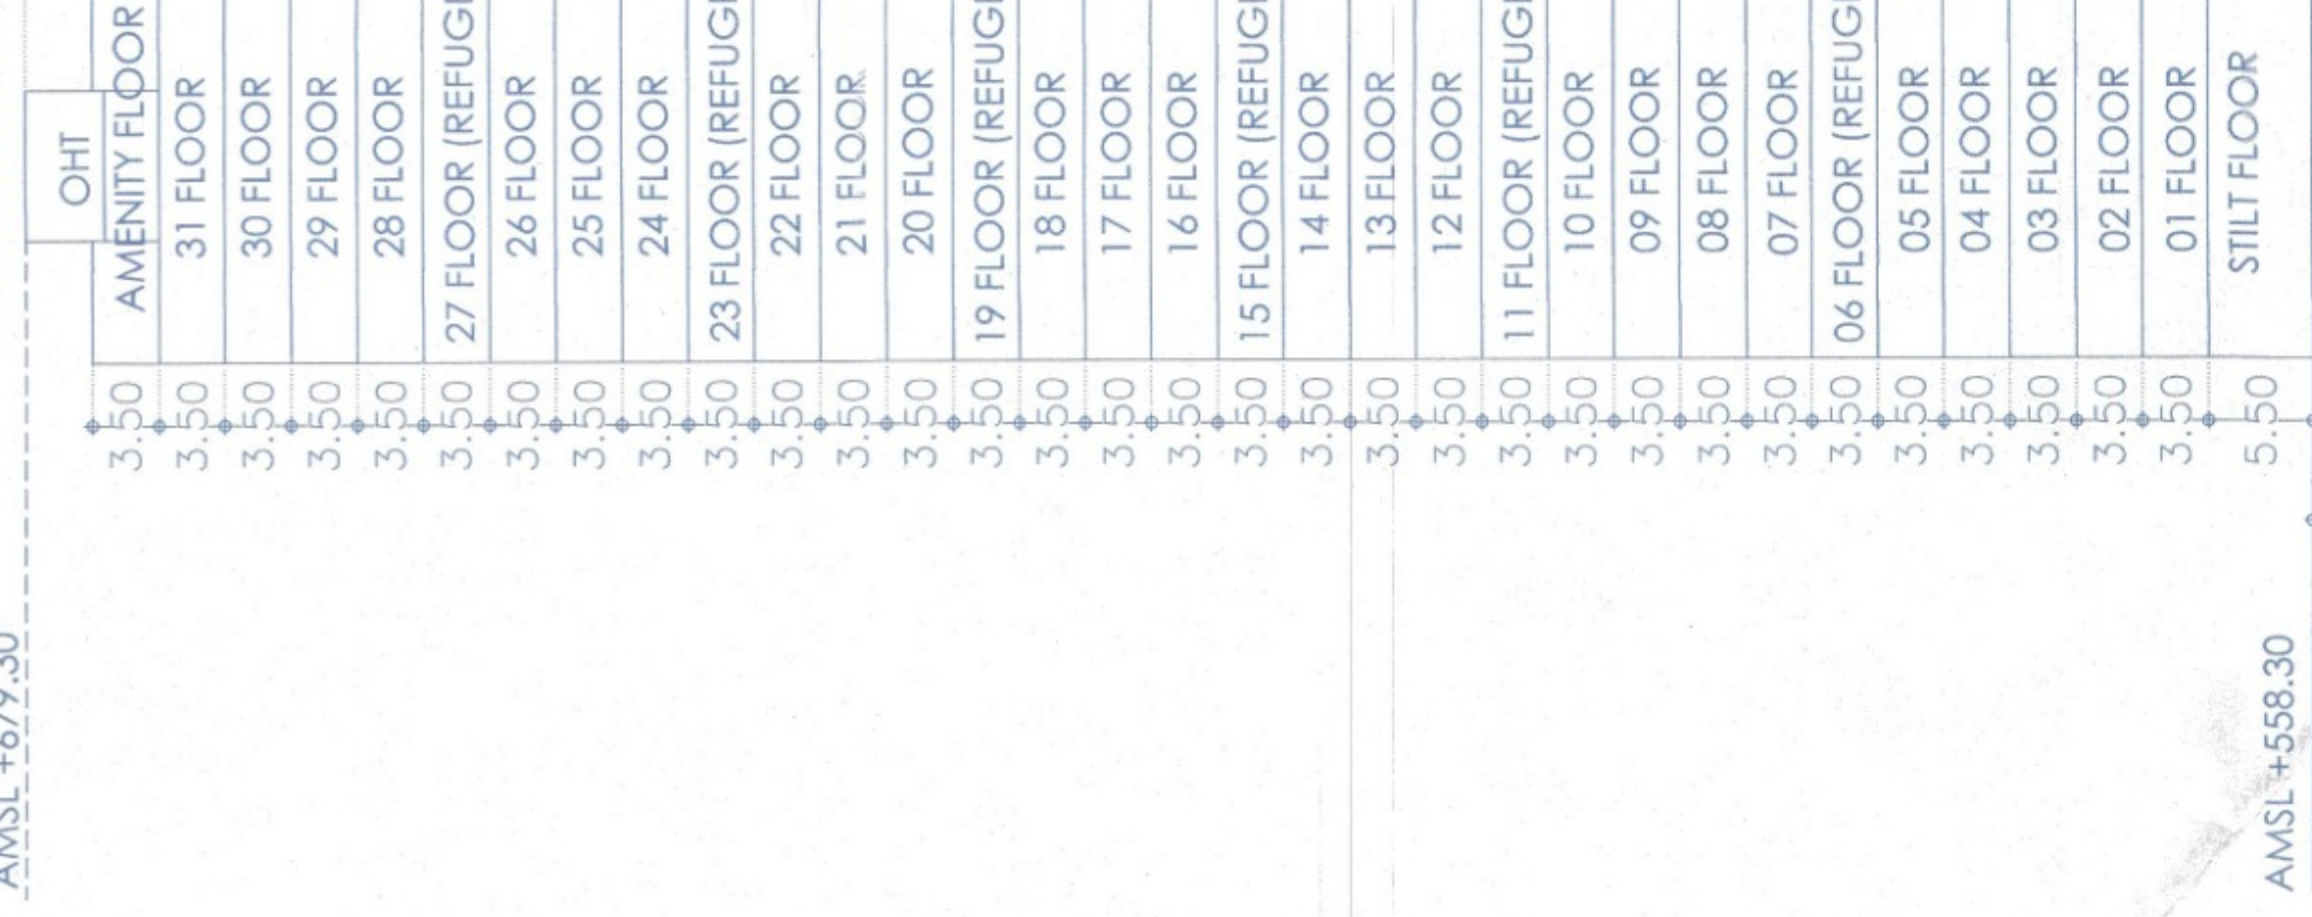

'B' BUILDING



'C' BUILDING

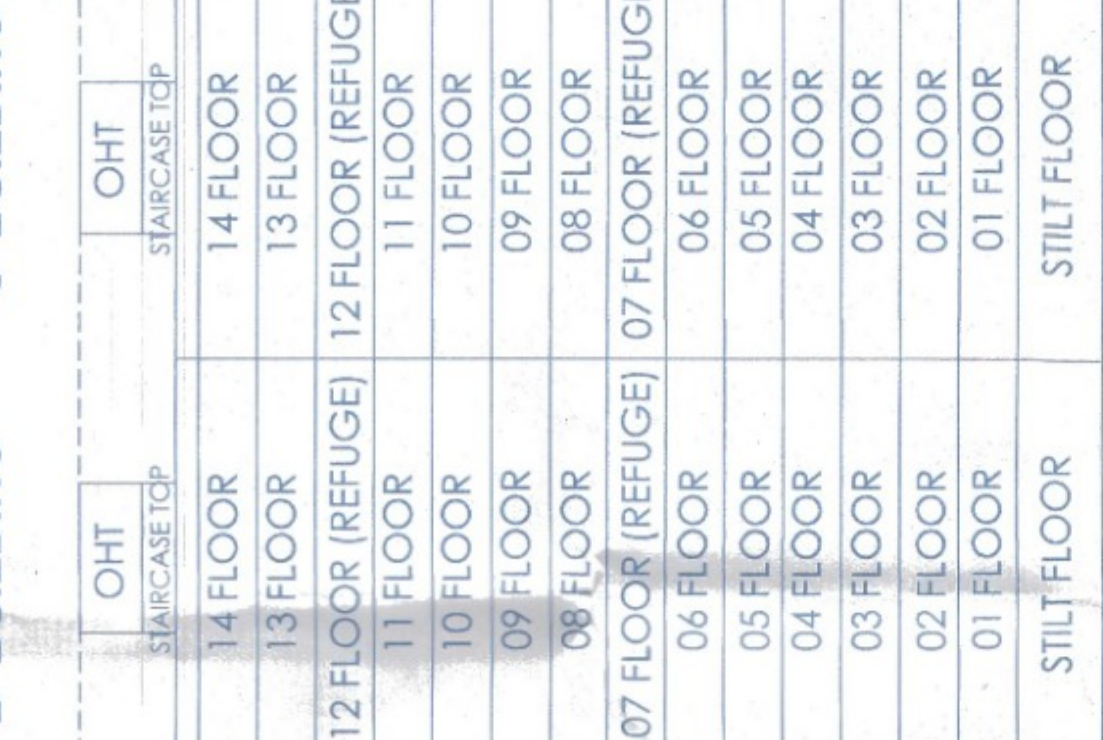

SCHEMATIC SECTION

CLUB HOUSE
STAIRCASE TOP
OHT
AMSL: +567.80

MHADA
BUILDING
OHT
AMSL: +566.40

















AMSL: +558.30


'A' BUILDING

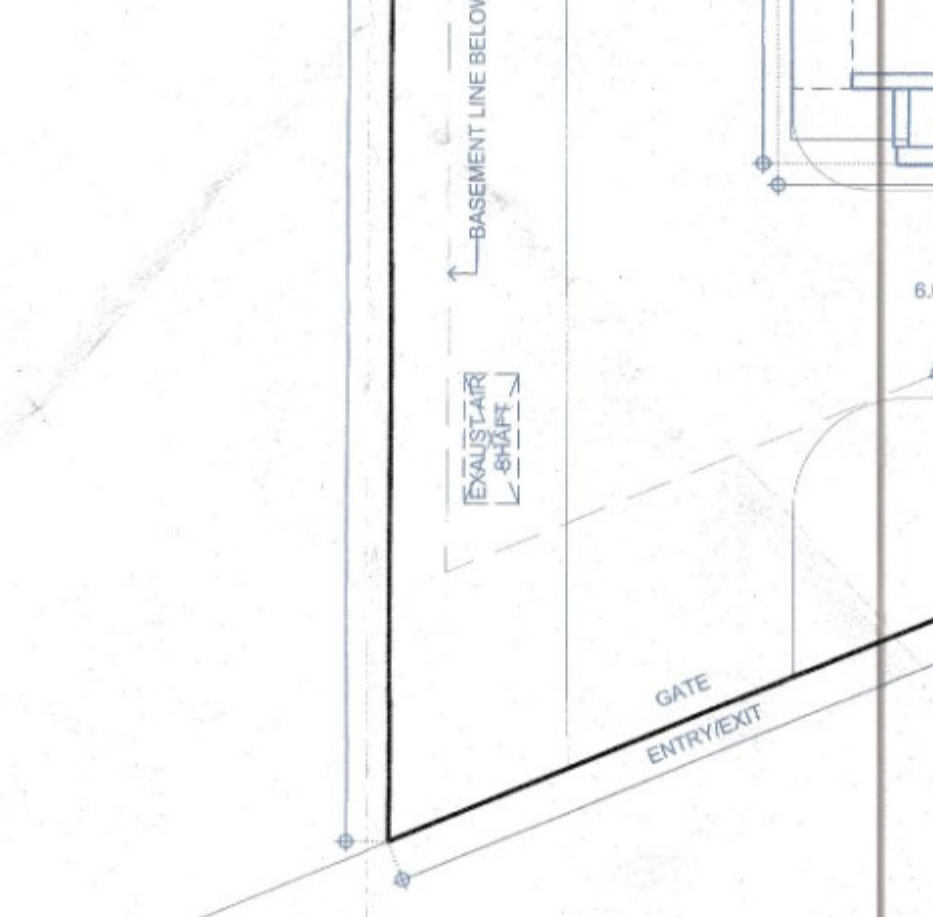


'B' BUILDING

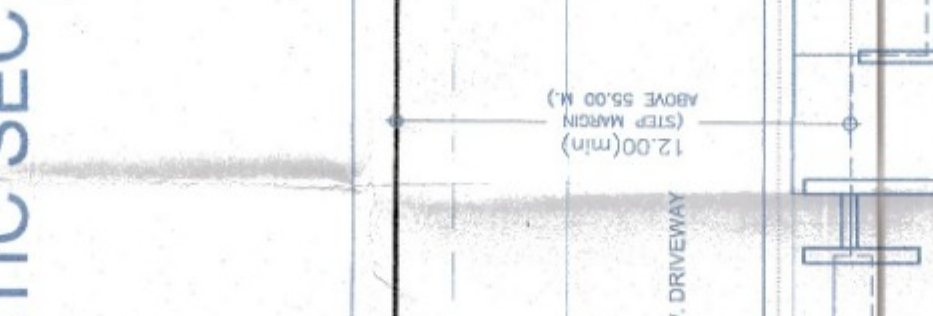


'C' BUILDING

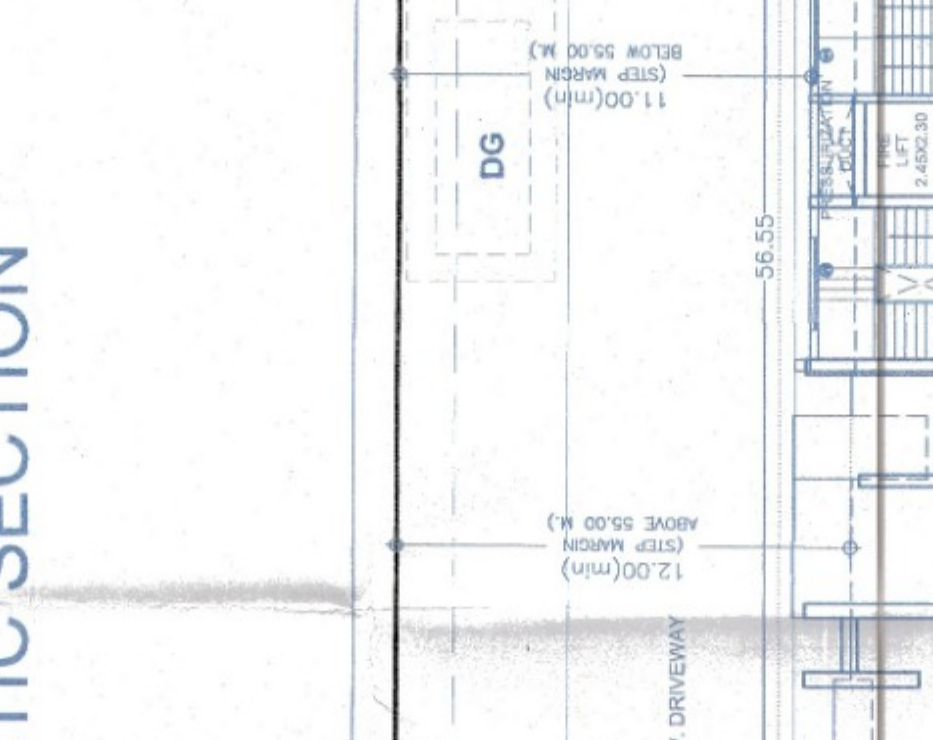


CLUB HOUSE

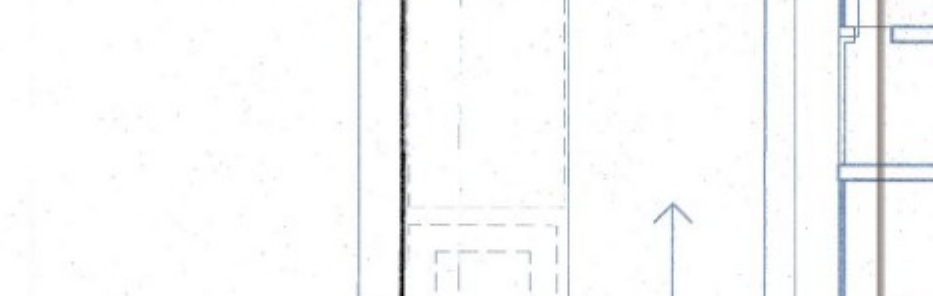


MHADA BUILDING

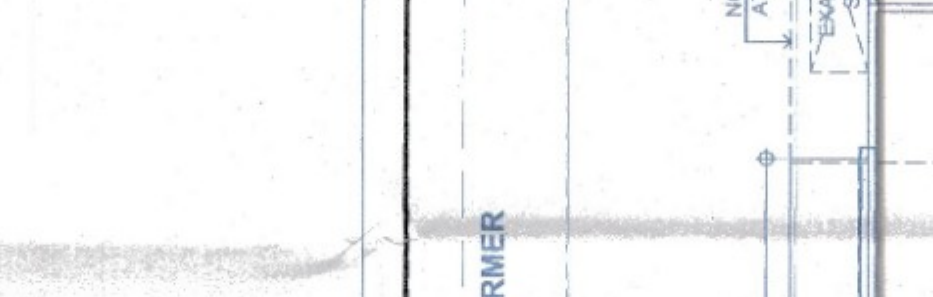



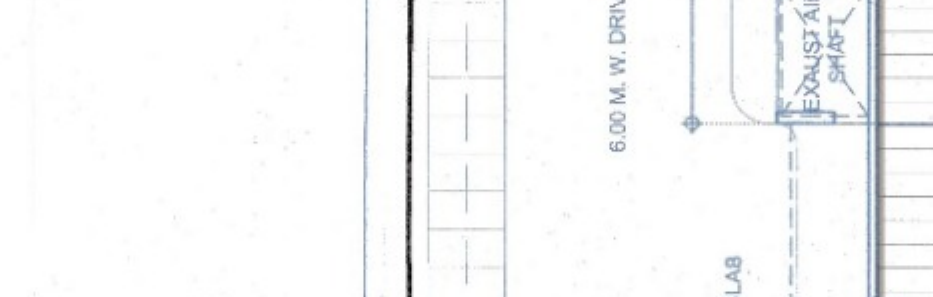


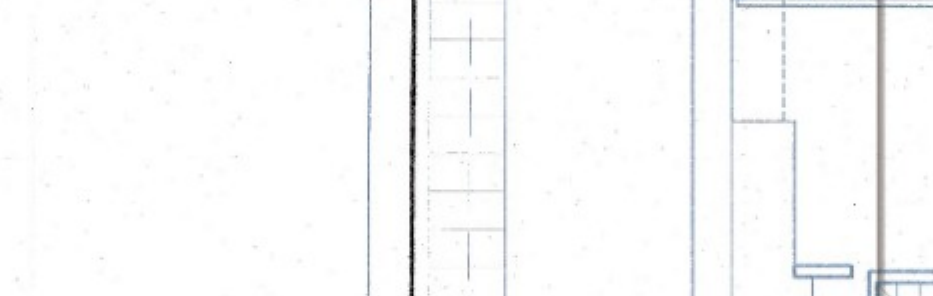



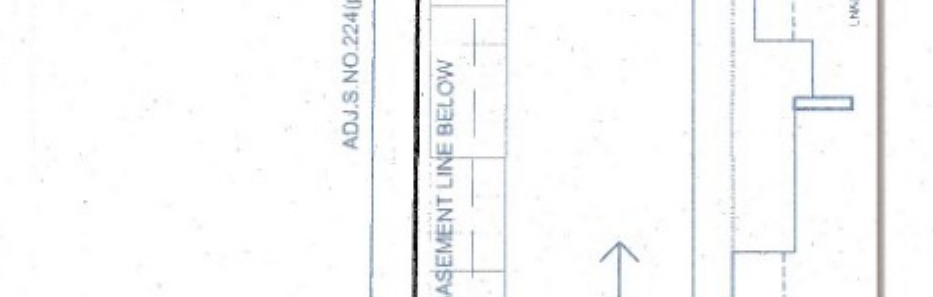







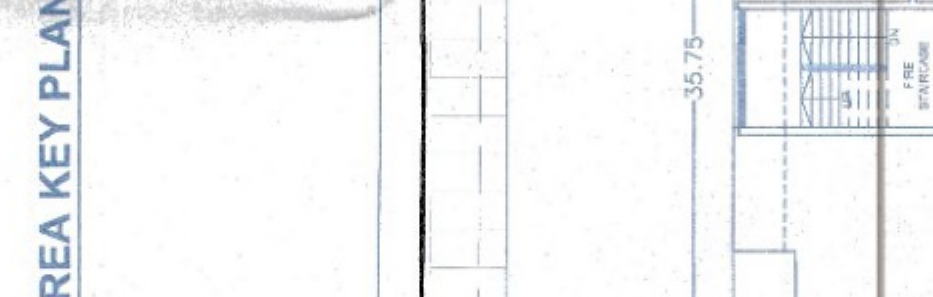



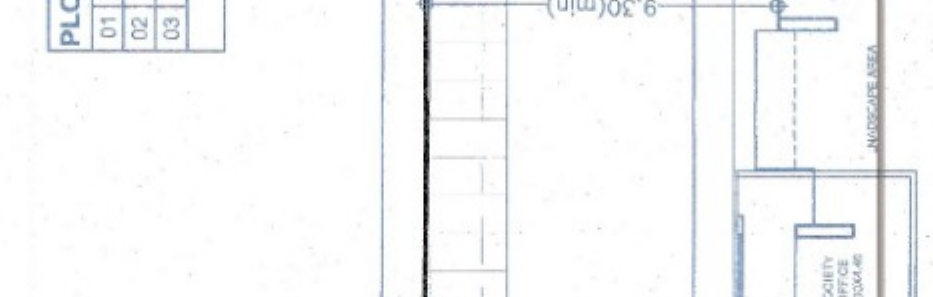


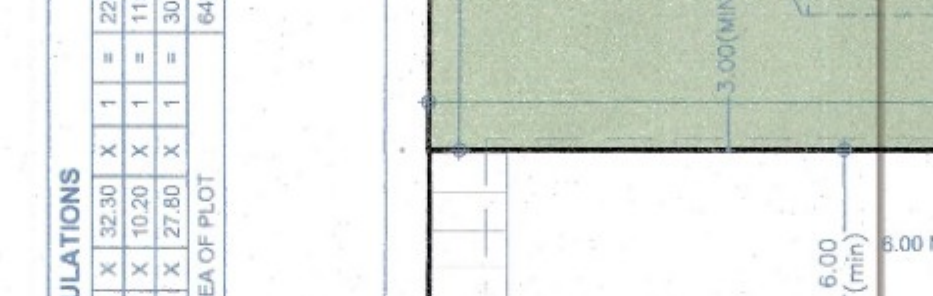



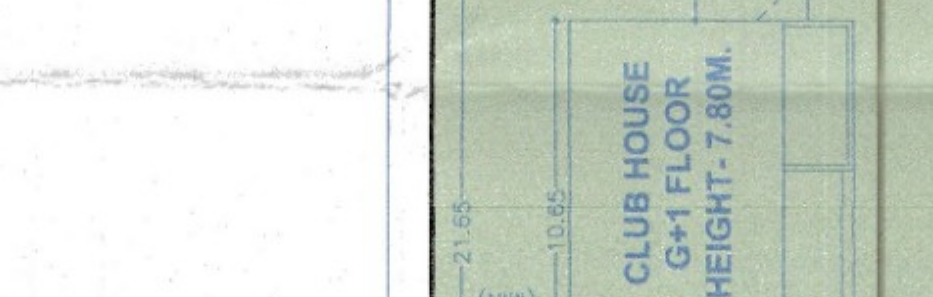






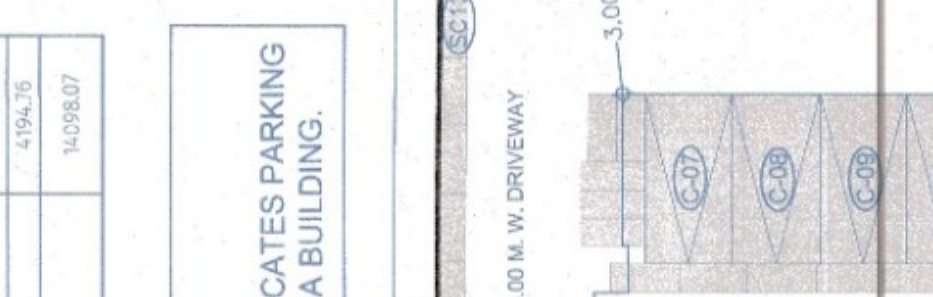



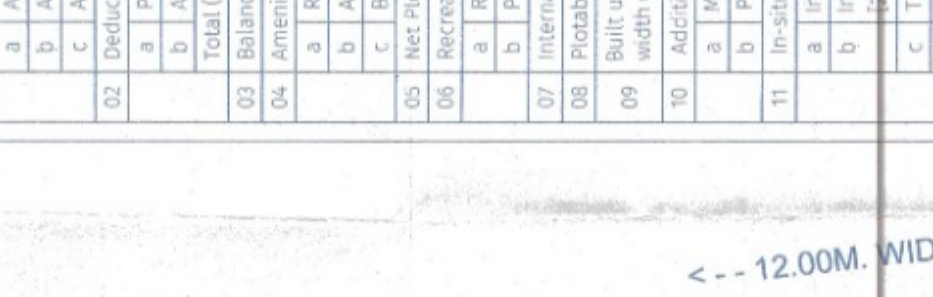






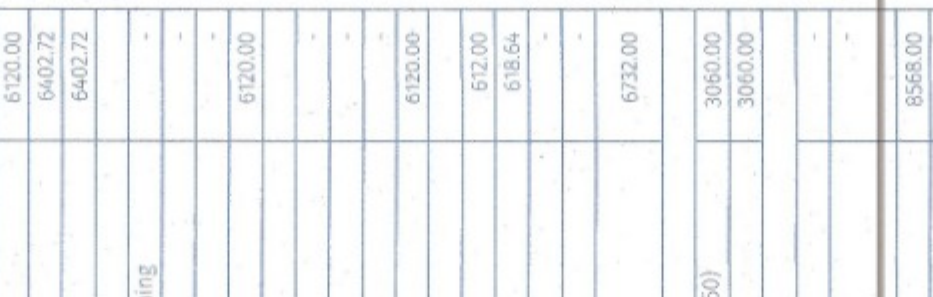

AMSL: +558.30


'A' BUILDING

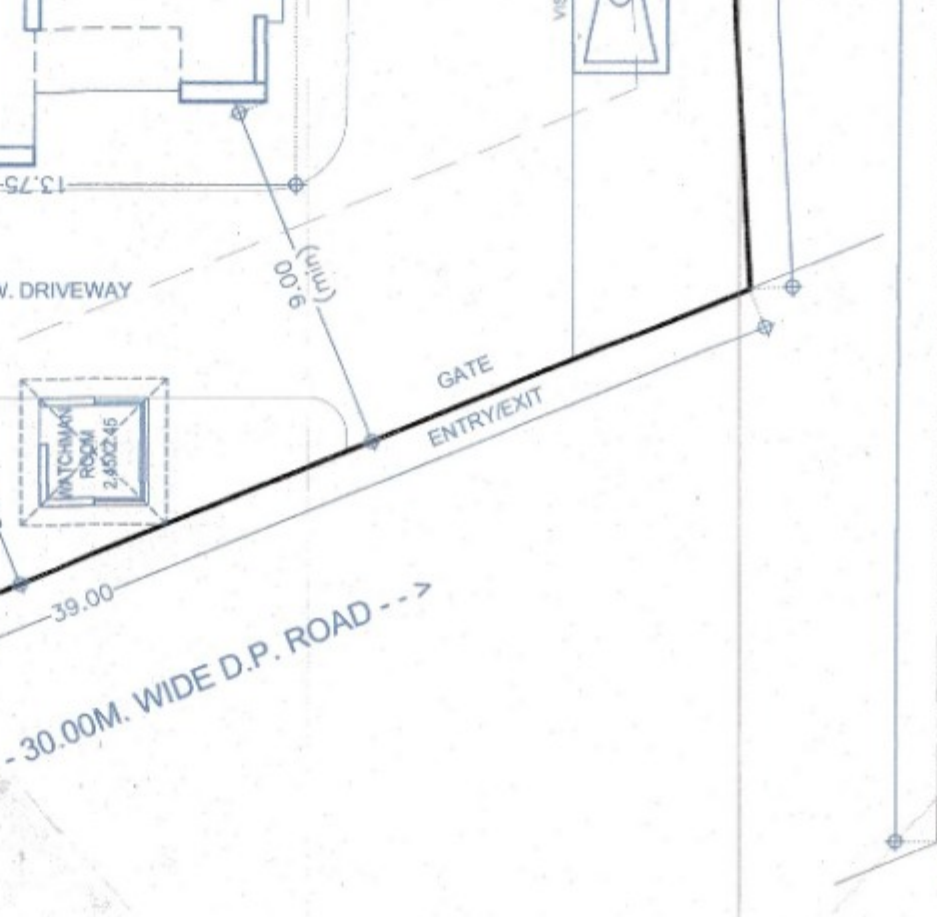


'B' BUILDING



'C' BUILDING

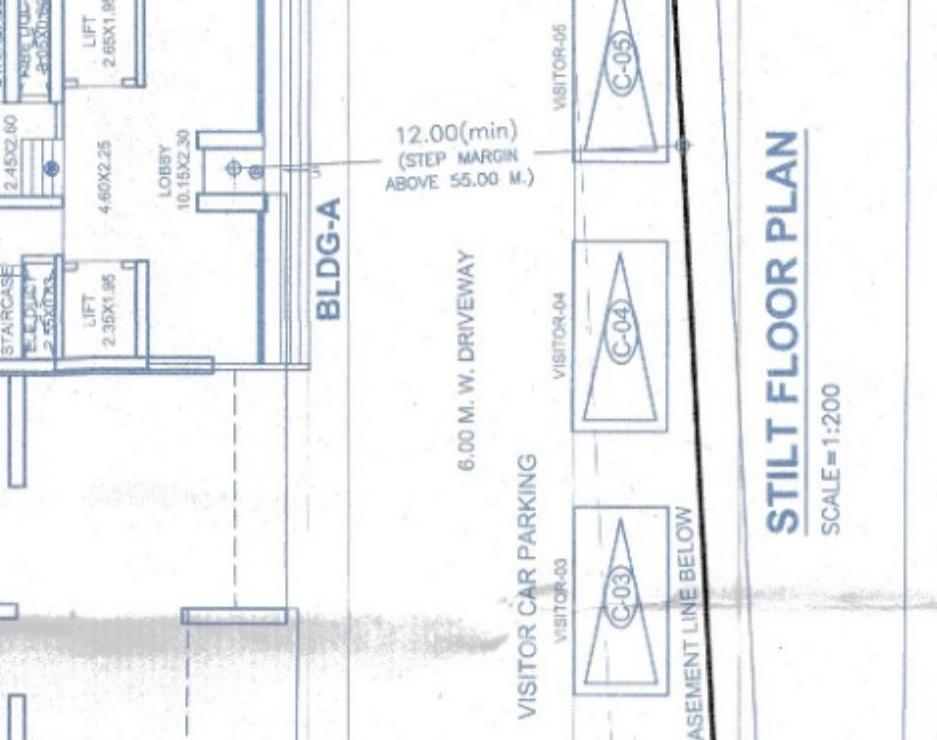


CLUB HOUSE

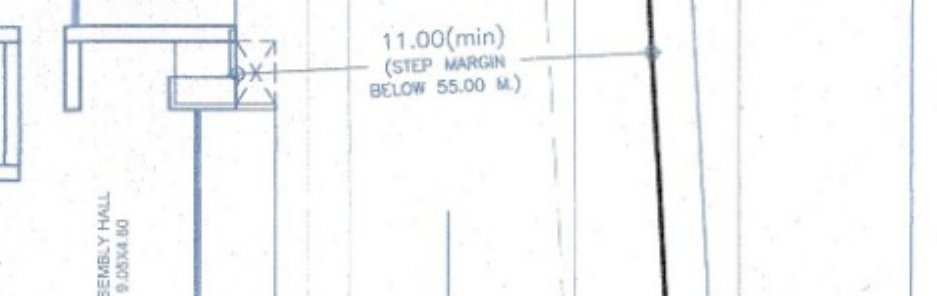


MHADA BUILDING





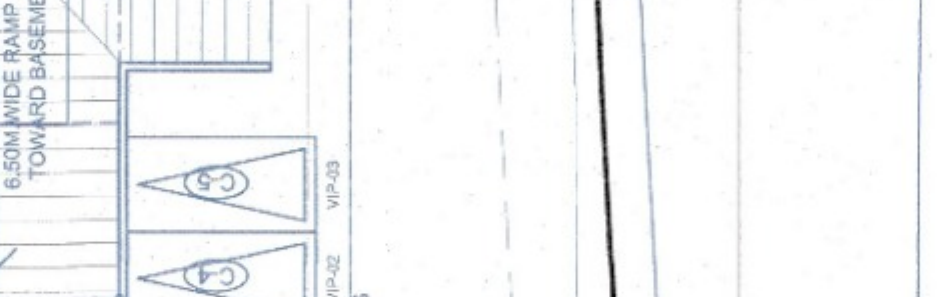


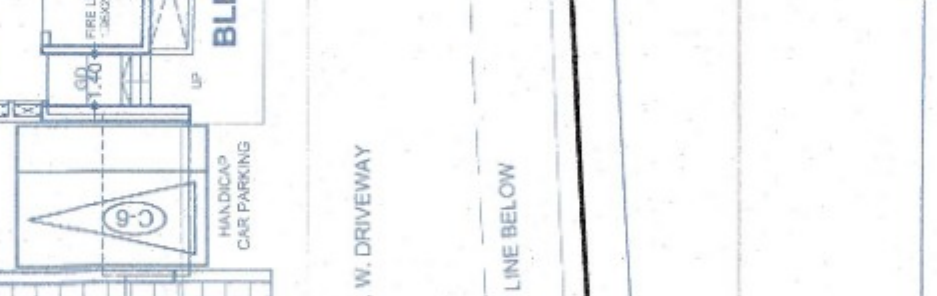



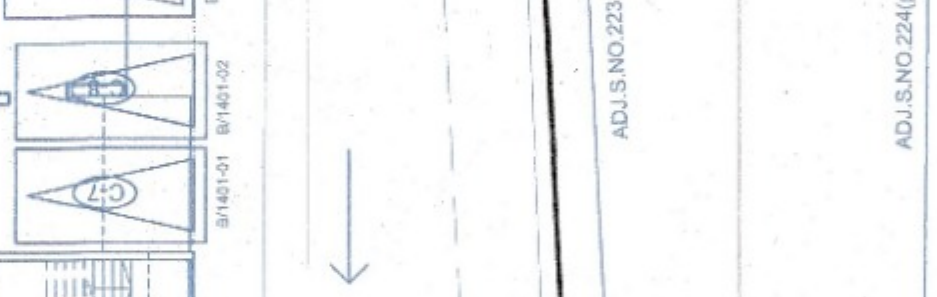







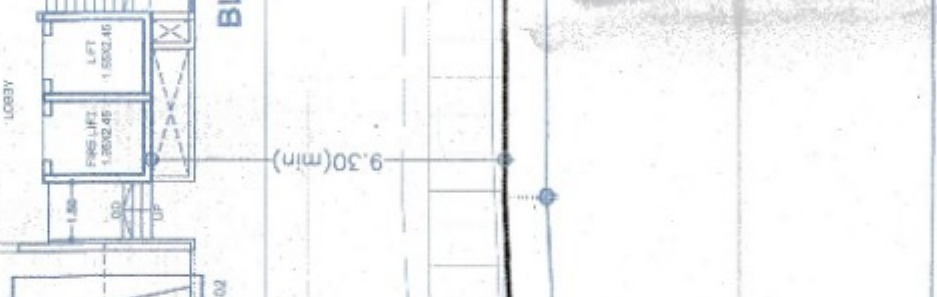



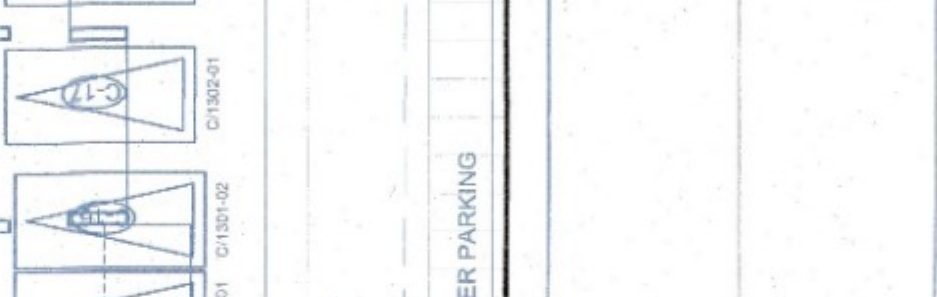



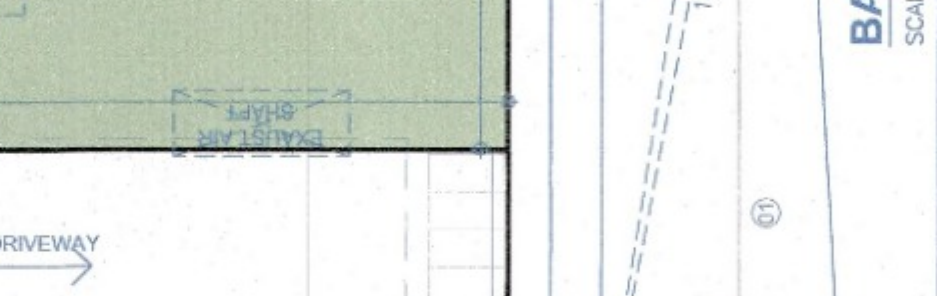



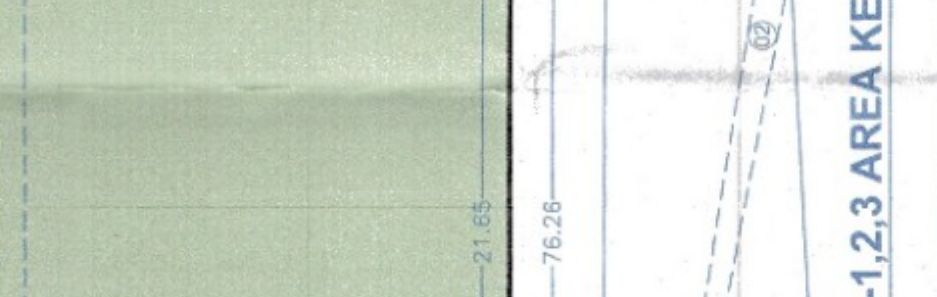



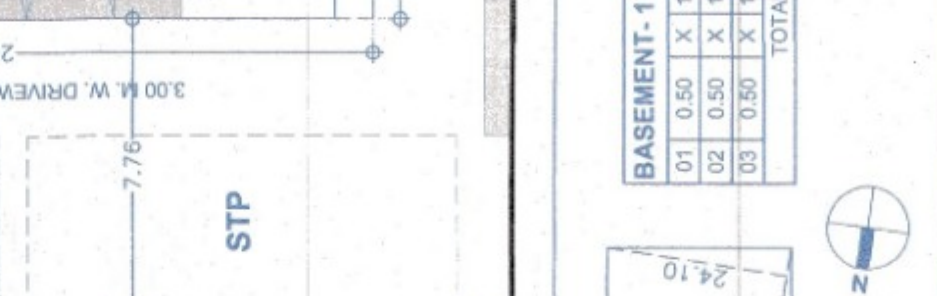



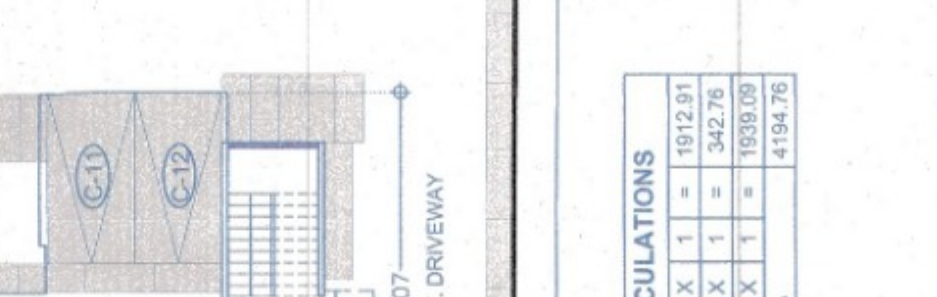



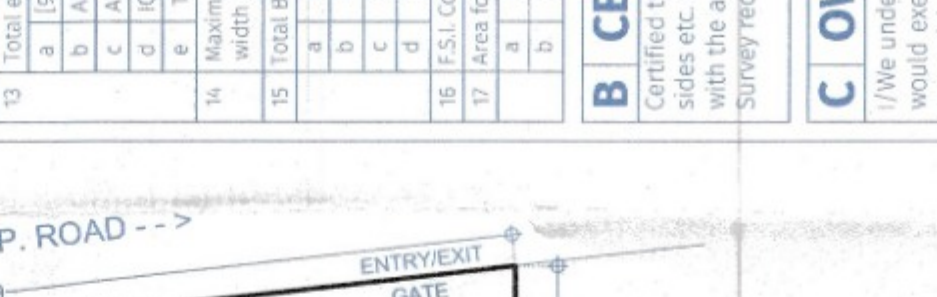


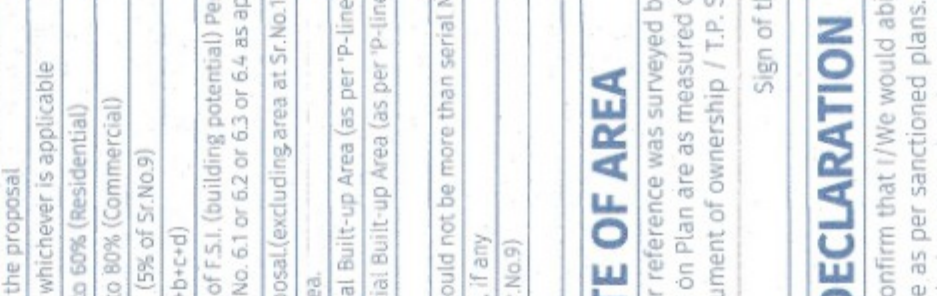



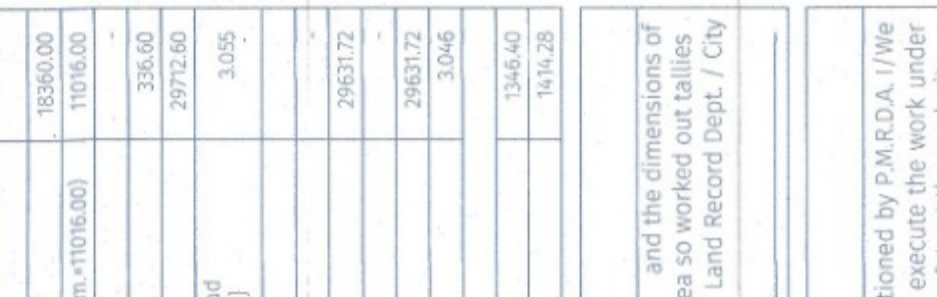


AMSL: +558.30


'A' BUILDING

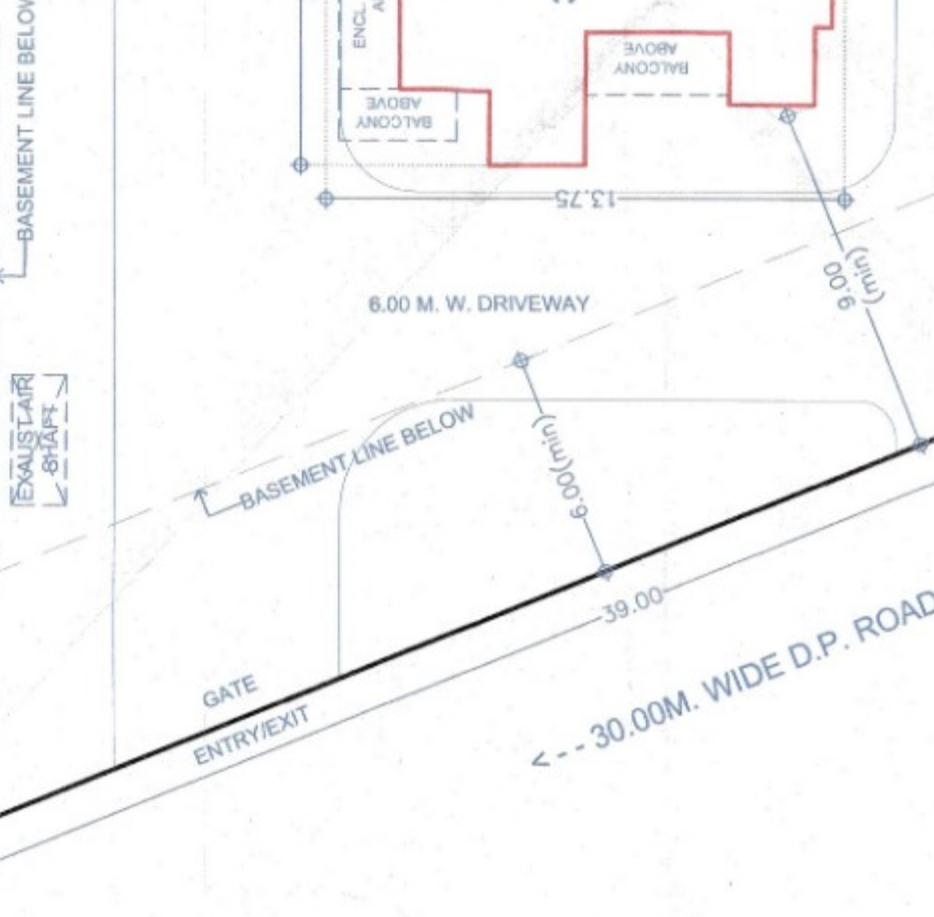

'B' BUILDING

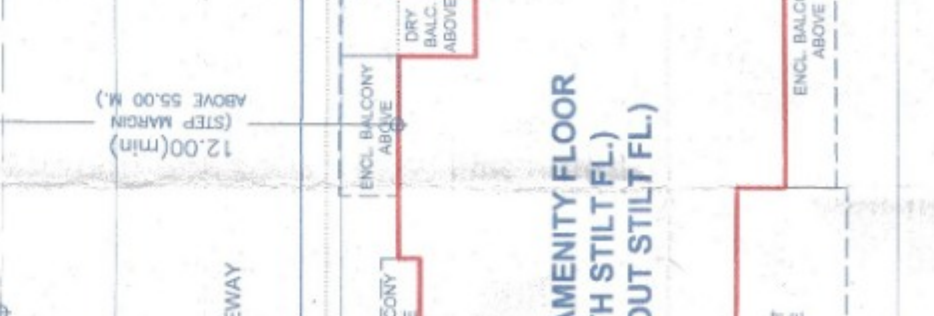


'C' BUILDING

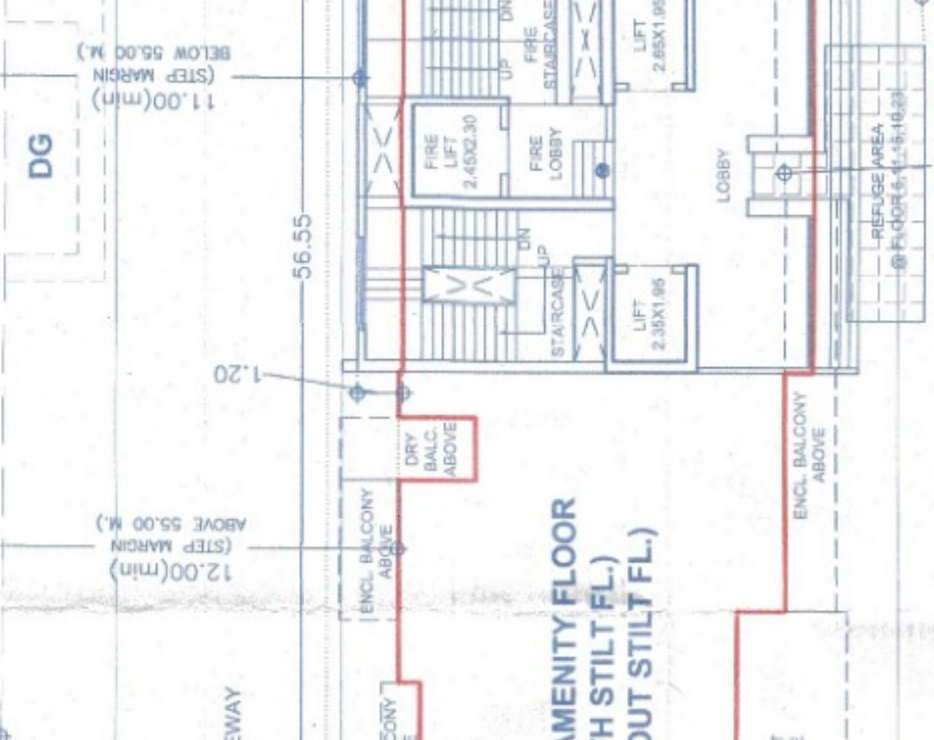






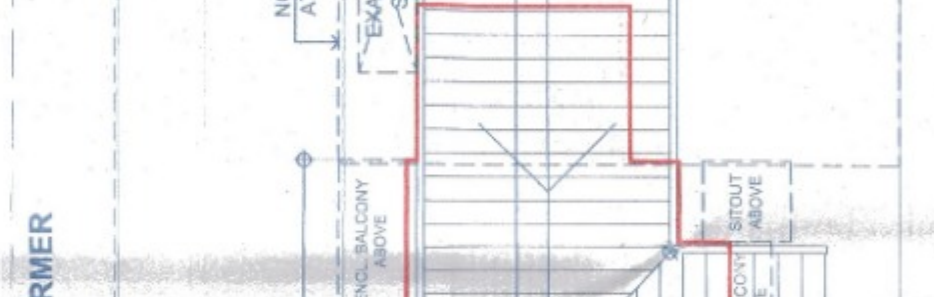





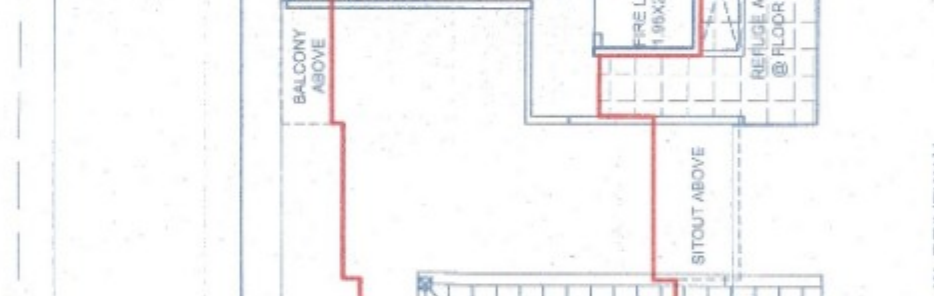


CLUB HOUSE



MHADA BUILDING





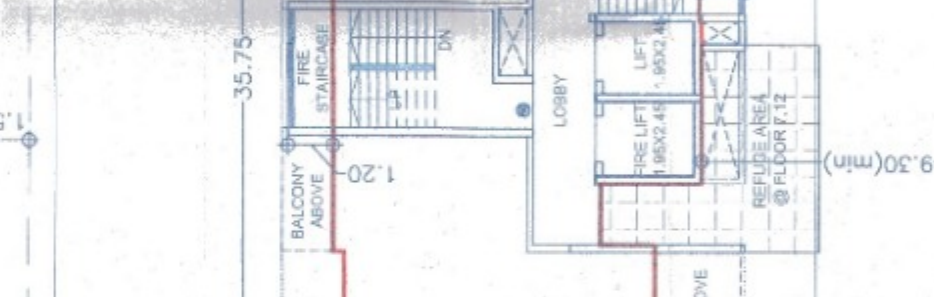







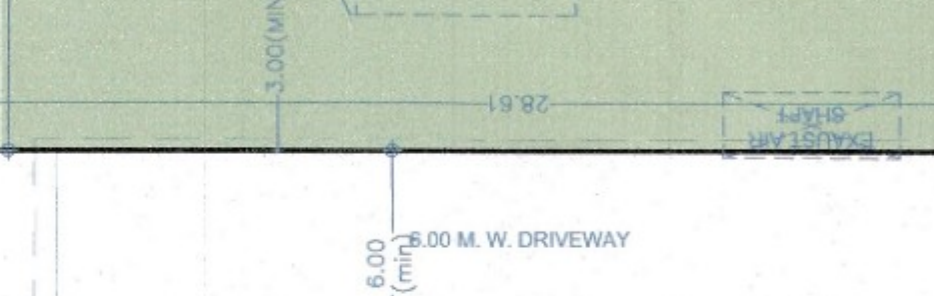


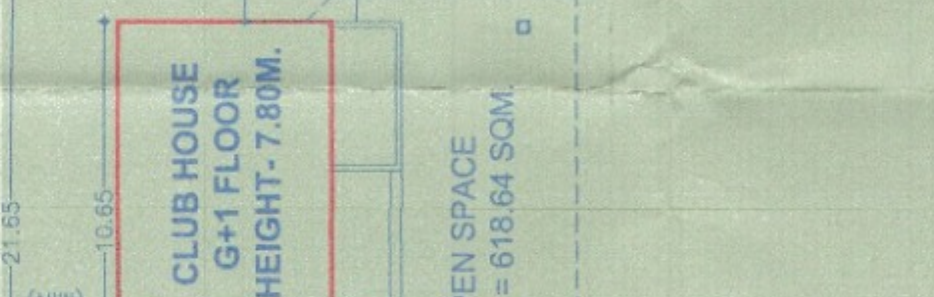


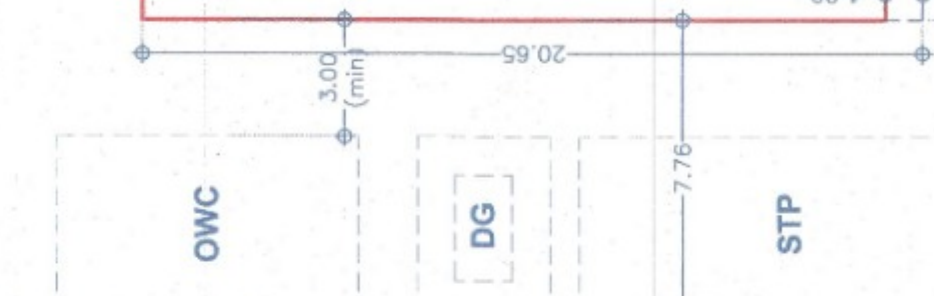















AMSL: +558.30


'A' BUILDING

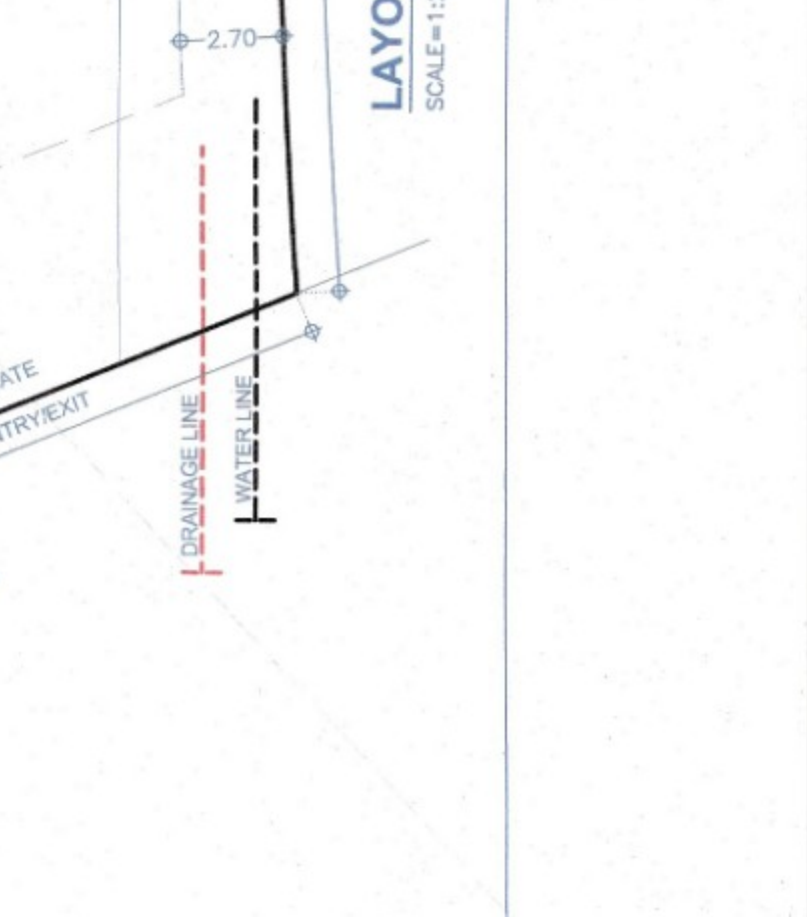

'B' BUILDING

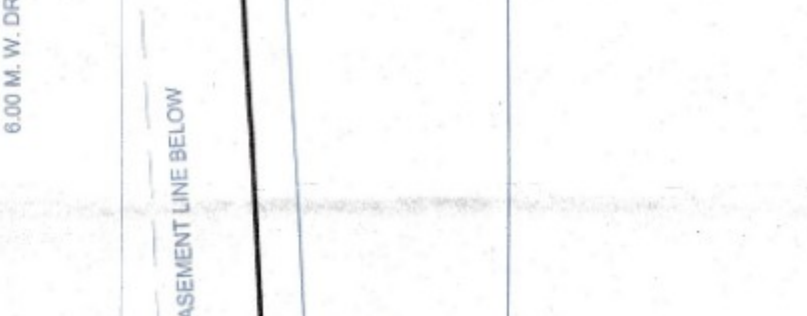

'C' BUILDING

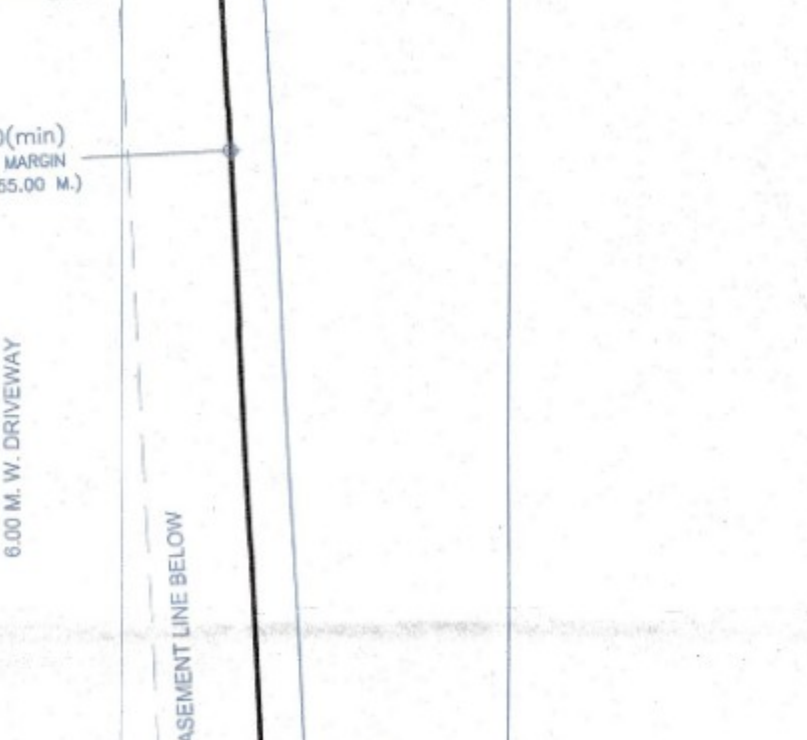











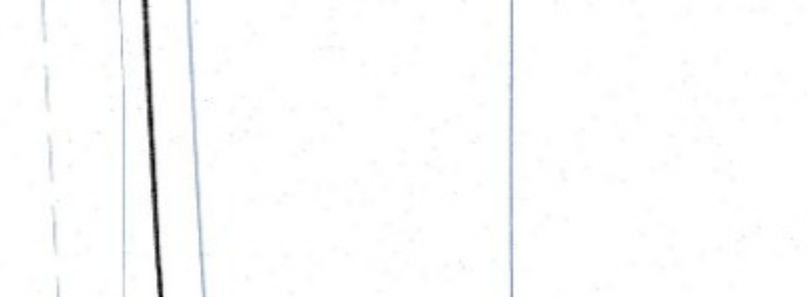


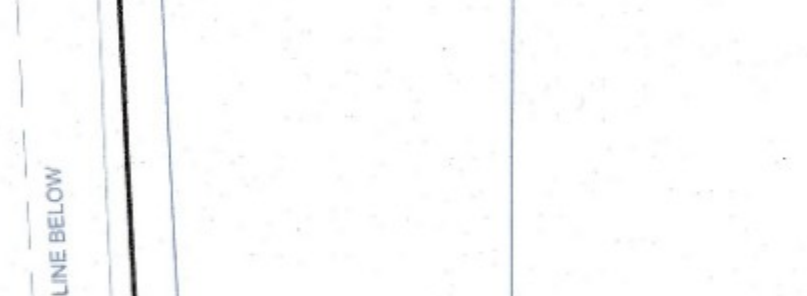


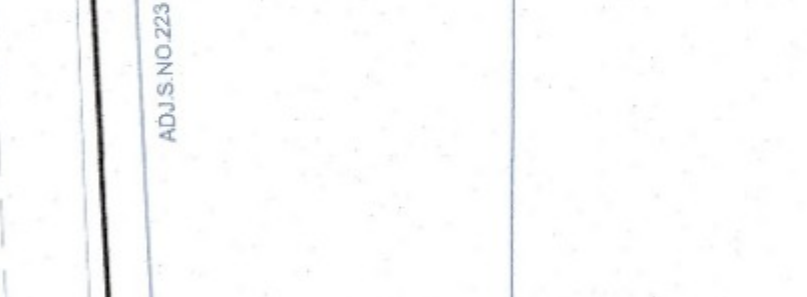










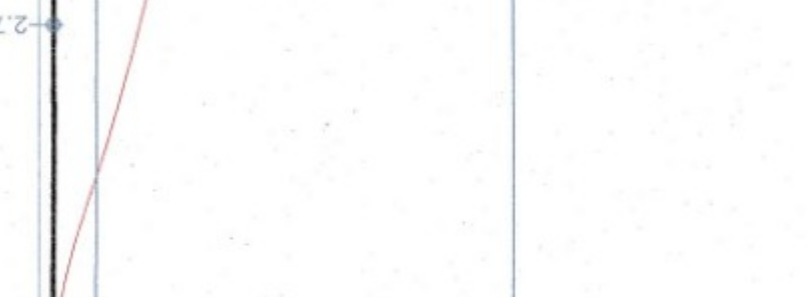


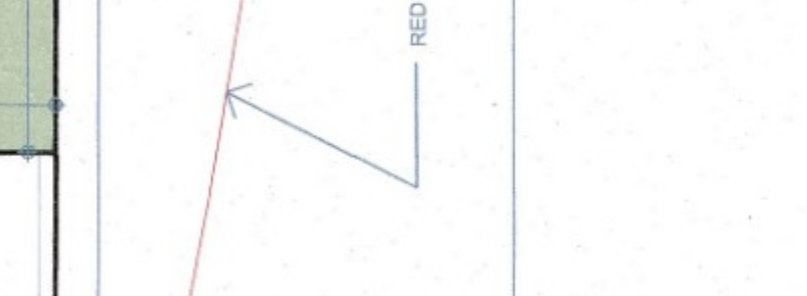









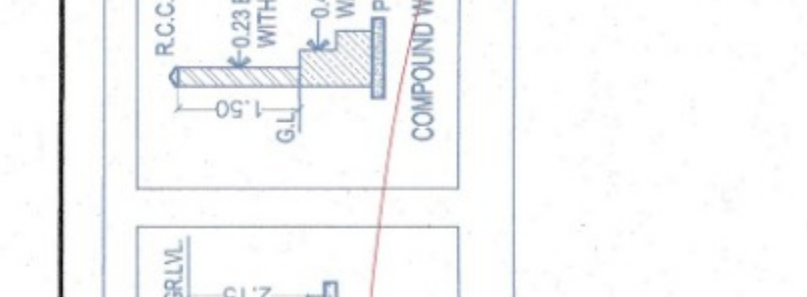












































