

STAMP OF APPROVAL


WING - A

1) SANCTION NO : BP/LAYOUT/KIVALE/80/2019, DATE : 8/07/2019
2) SANCTION NO : BP/KIVALE/22/2021, DATE : 12/04/2021
3) SANCTION NO : BP/KIVALE/108/2022, DATE : 30/09/2022
4) SANCTION NO : BP/KIVALE/05/2023, DATE : 19/01/2023
5) SANCTION NO : BP/KIVALE/64/2023, DATE : 23/06/2023
6) SANCTION NO : BP/KIVALE/44/2024, DATE : 30/03/2024

Sanctioned No. B.P./Kivale/13/2025
Subject to conditions mentioned in the
Office Order No.
even dated 07/02/2025
Pimpri
Date : 07/02/2025

ESTD.
11/10/62
Pimpri-Chinchwad Municipal Corporation

City Engineer
Pimpri-Chinchwad Municipal Corporation
Building Permission Dept.
Pimpri-Chinchwad, Pune-411 018.

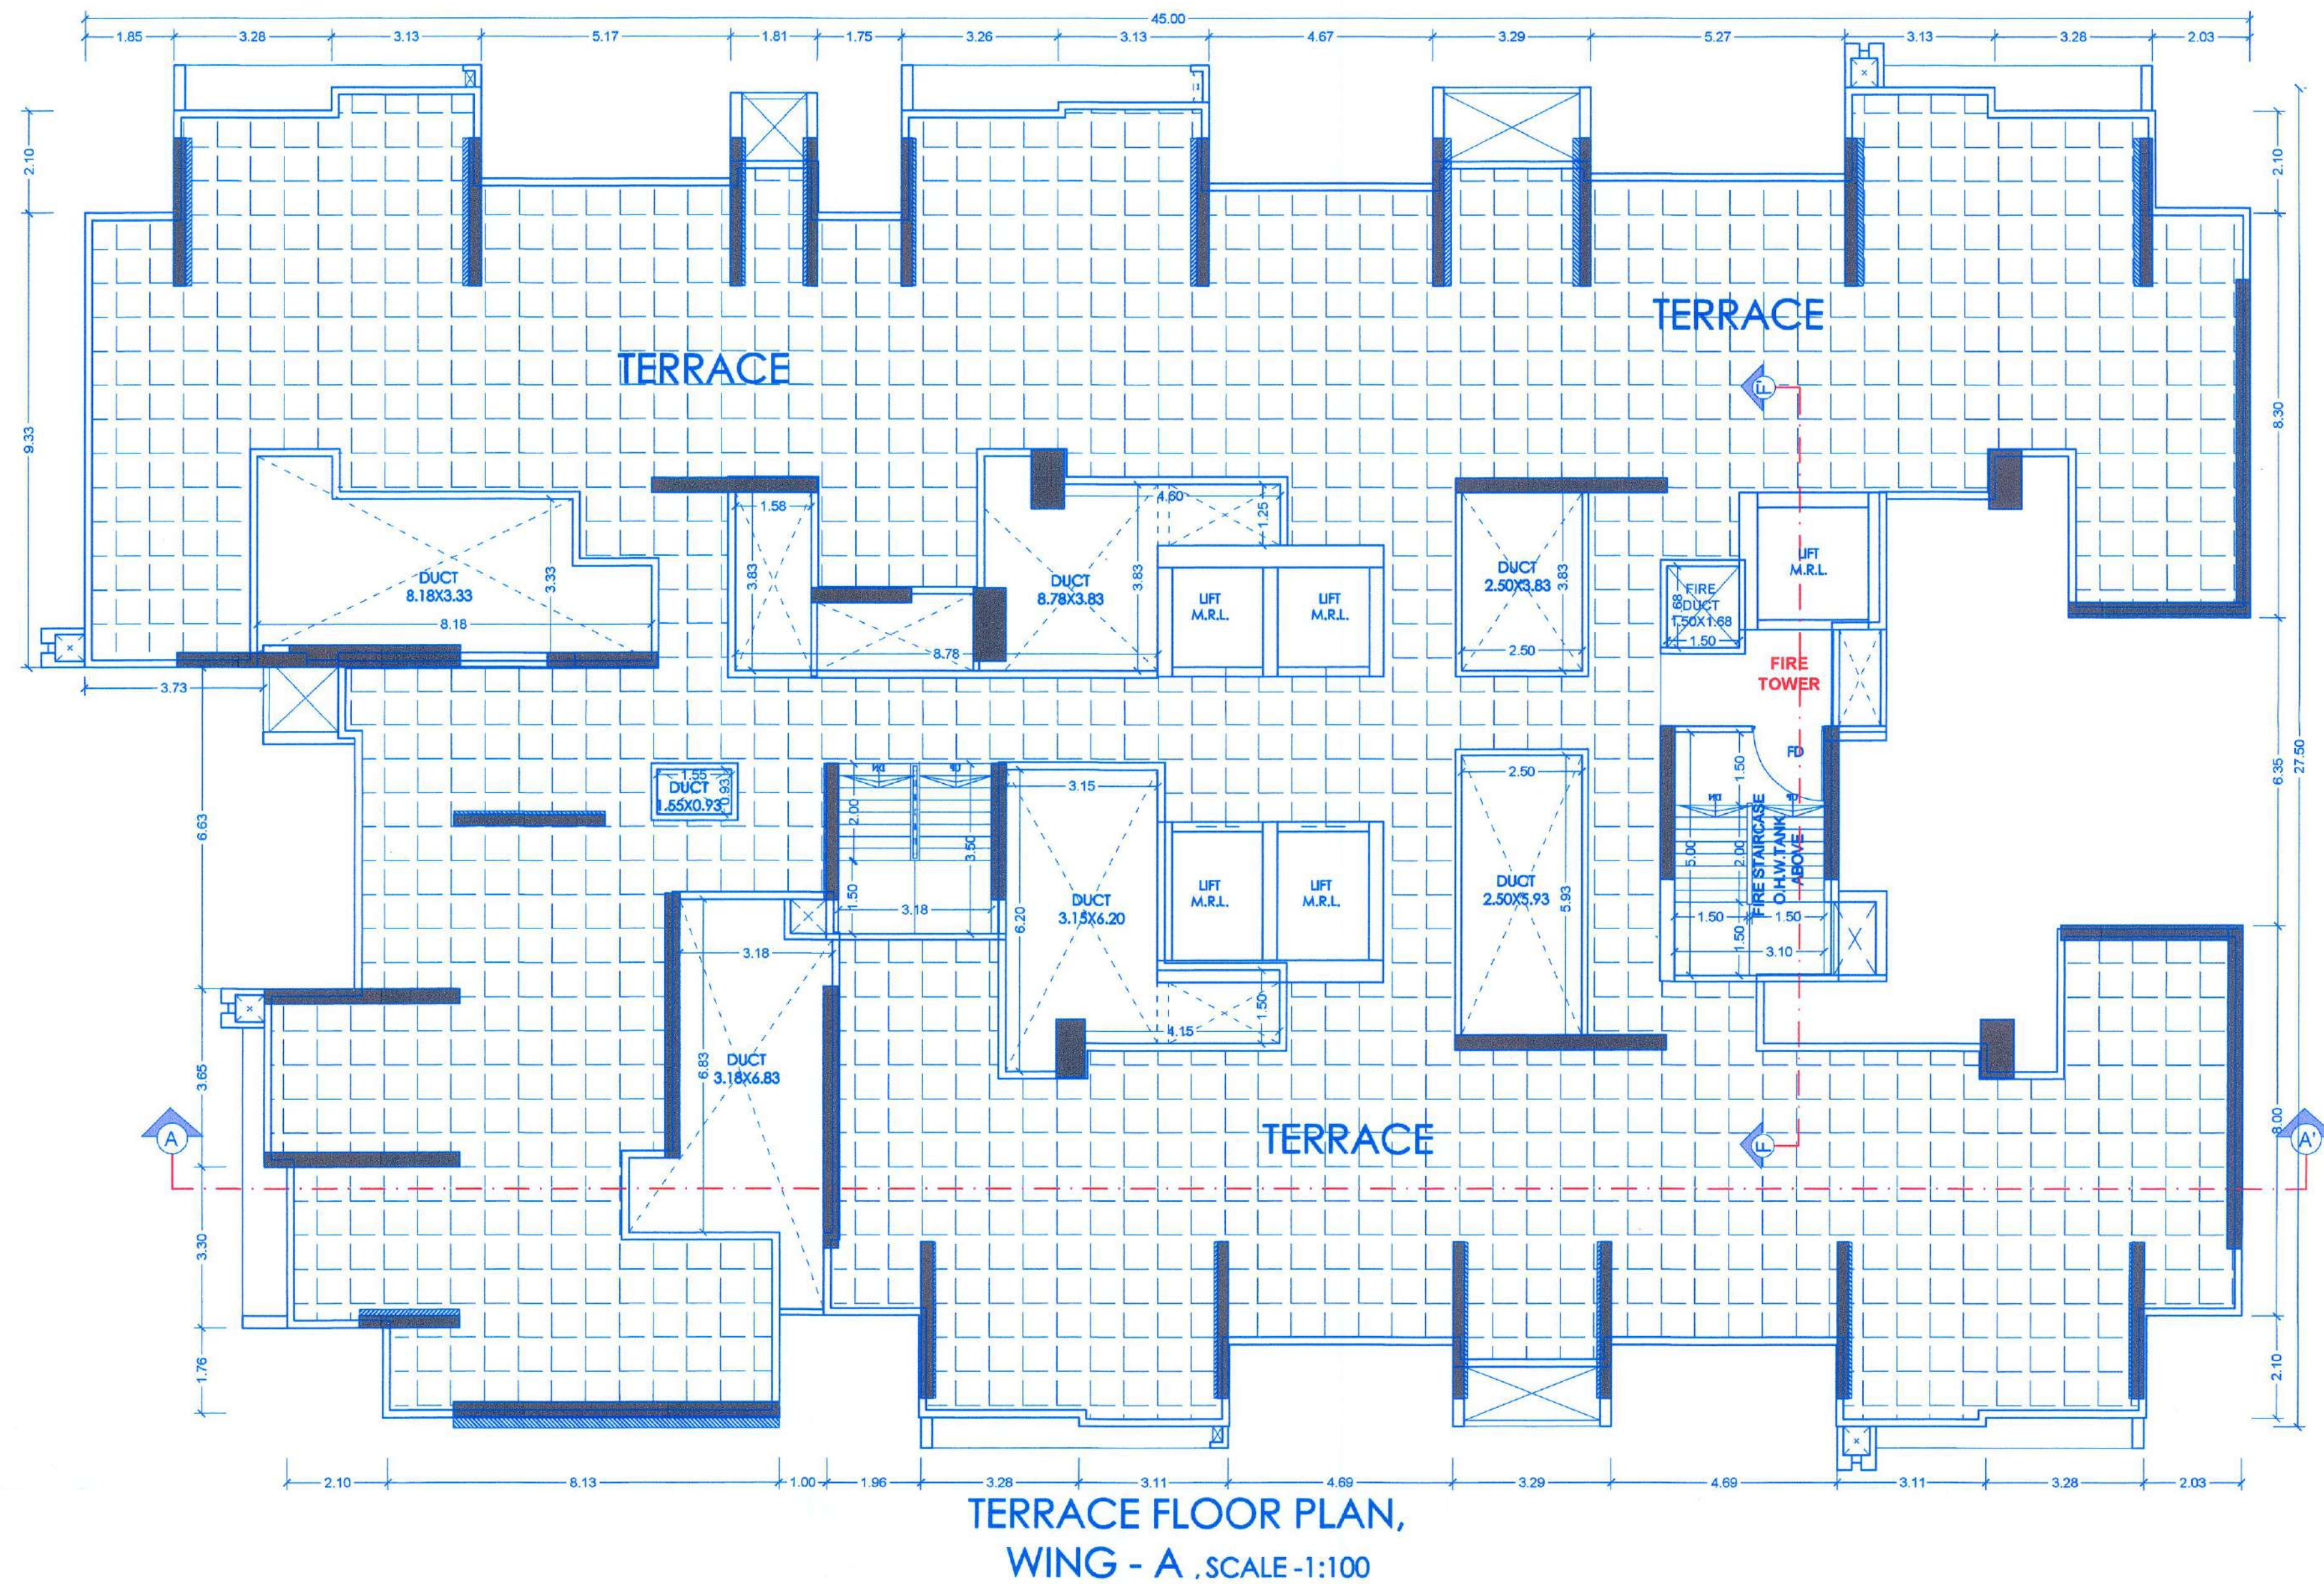

OWNER'S NAME: M/S. NAKODA BUILDCON THROUGH ITS PARTNERS MR. YOGESH N. JAIN & OTHER 2 THROUGH POAH M/S. SHREE SAI KUBER THROUGH MR. SANDEEP DINDAYAL AGARWAL & OTHER.		OWNER'S SIGN:
PROJECT: SURVEY NO : 78(P) HISSA NO : PLOT NO : CTS NO : DESCRIPTION : REGULAR TRACK, VILLAGE - KIVALE		
ARCHITECT: USHIA RANGARAJAN LIC NO. - CA9013423 LANDMARK DESIGN GROUP PLOT NO 32 SECTOR NO 29, ISKCON TEMPLE ROAD, RAVET PRADHAKARAN PUNE 411001		ARCH. SIGN:
	JOB NO. DRG. NO. SCALE DRAWN BY CHECKED BY INWARD NO. INWARD NO. DATE 07-12-2024 KEY NO. SHEET NO. 11/23	