


WING - A

STAMP OF APPROVAL
1) SANCTION NO : BPKVVALE/60/2019,
2) SANCTION NO : BPKVVALE/22/2021,
3) SANCTION NO : BPKVVALE/10/2022,
4) SANCTION NO : BPKVVALE/09/2023,
5) SANCTION NO : BPKVVALE/64/2023,
6) SANCTION NO : BPKVVALE/44/2024,

LIGHTNING
ARRESTER

Sanctioned No. B.P. Kivale/13/2025
Sanctioned Conditions mentioned in the
Office Order No. 1144/2025
Pimpri
Date: 07/12/2025

Building Permission / Unofficial Building
Contributor: Council Corporation
Project Classification: Residential
Plan No: 41101
City Engineer
Building Permission Dept
Pimpri
Date: 07/12/2025

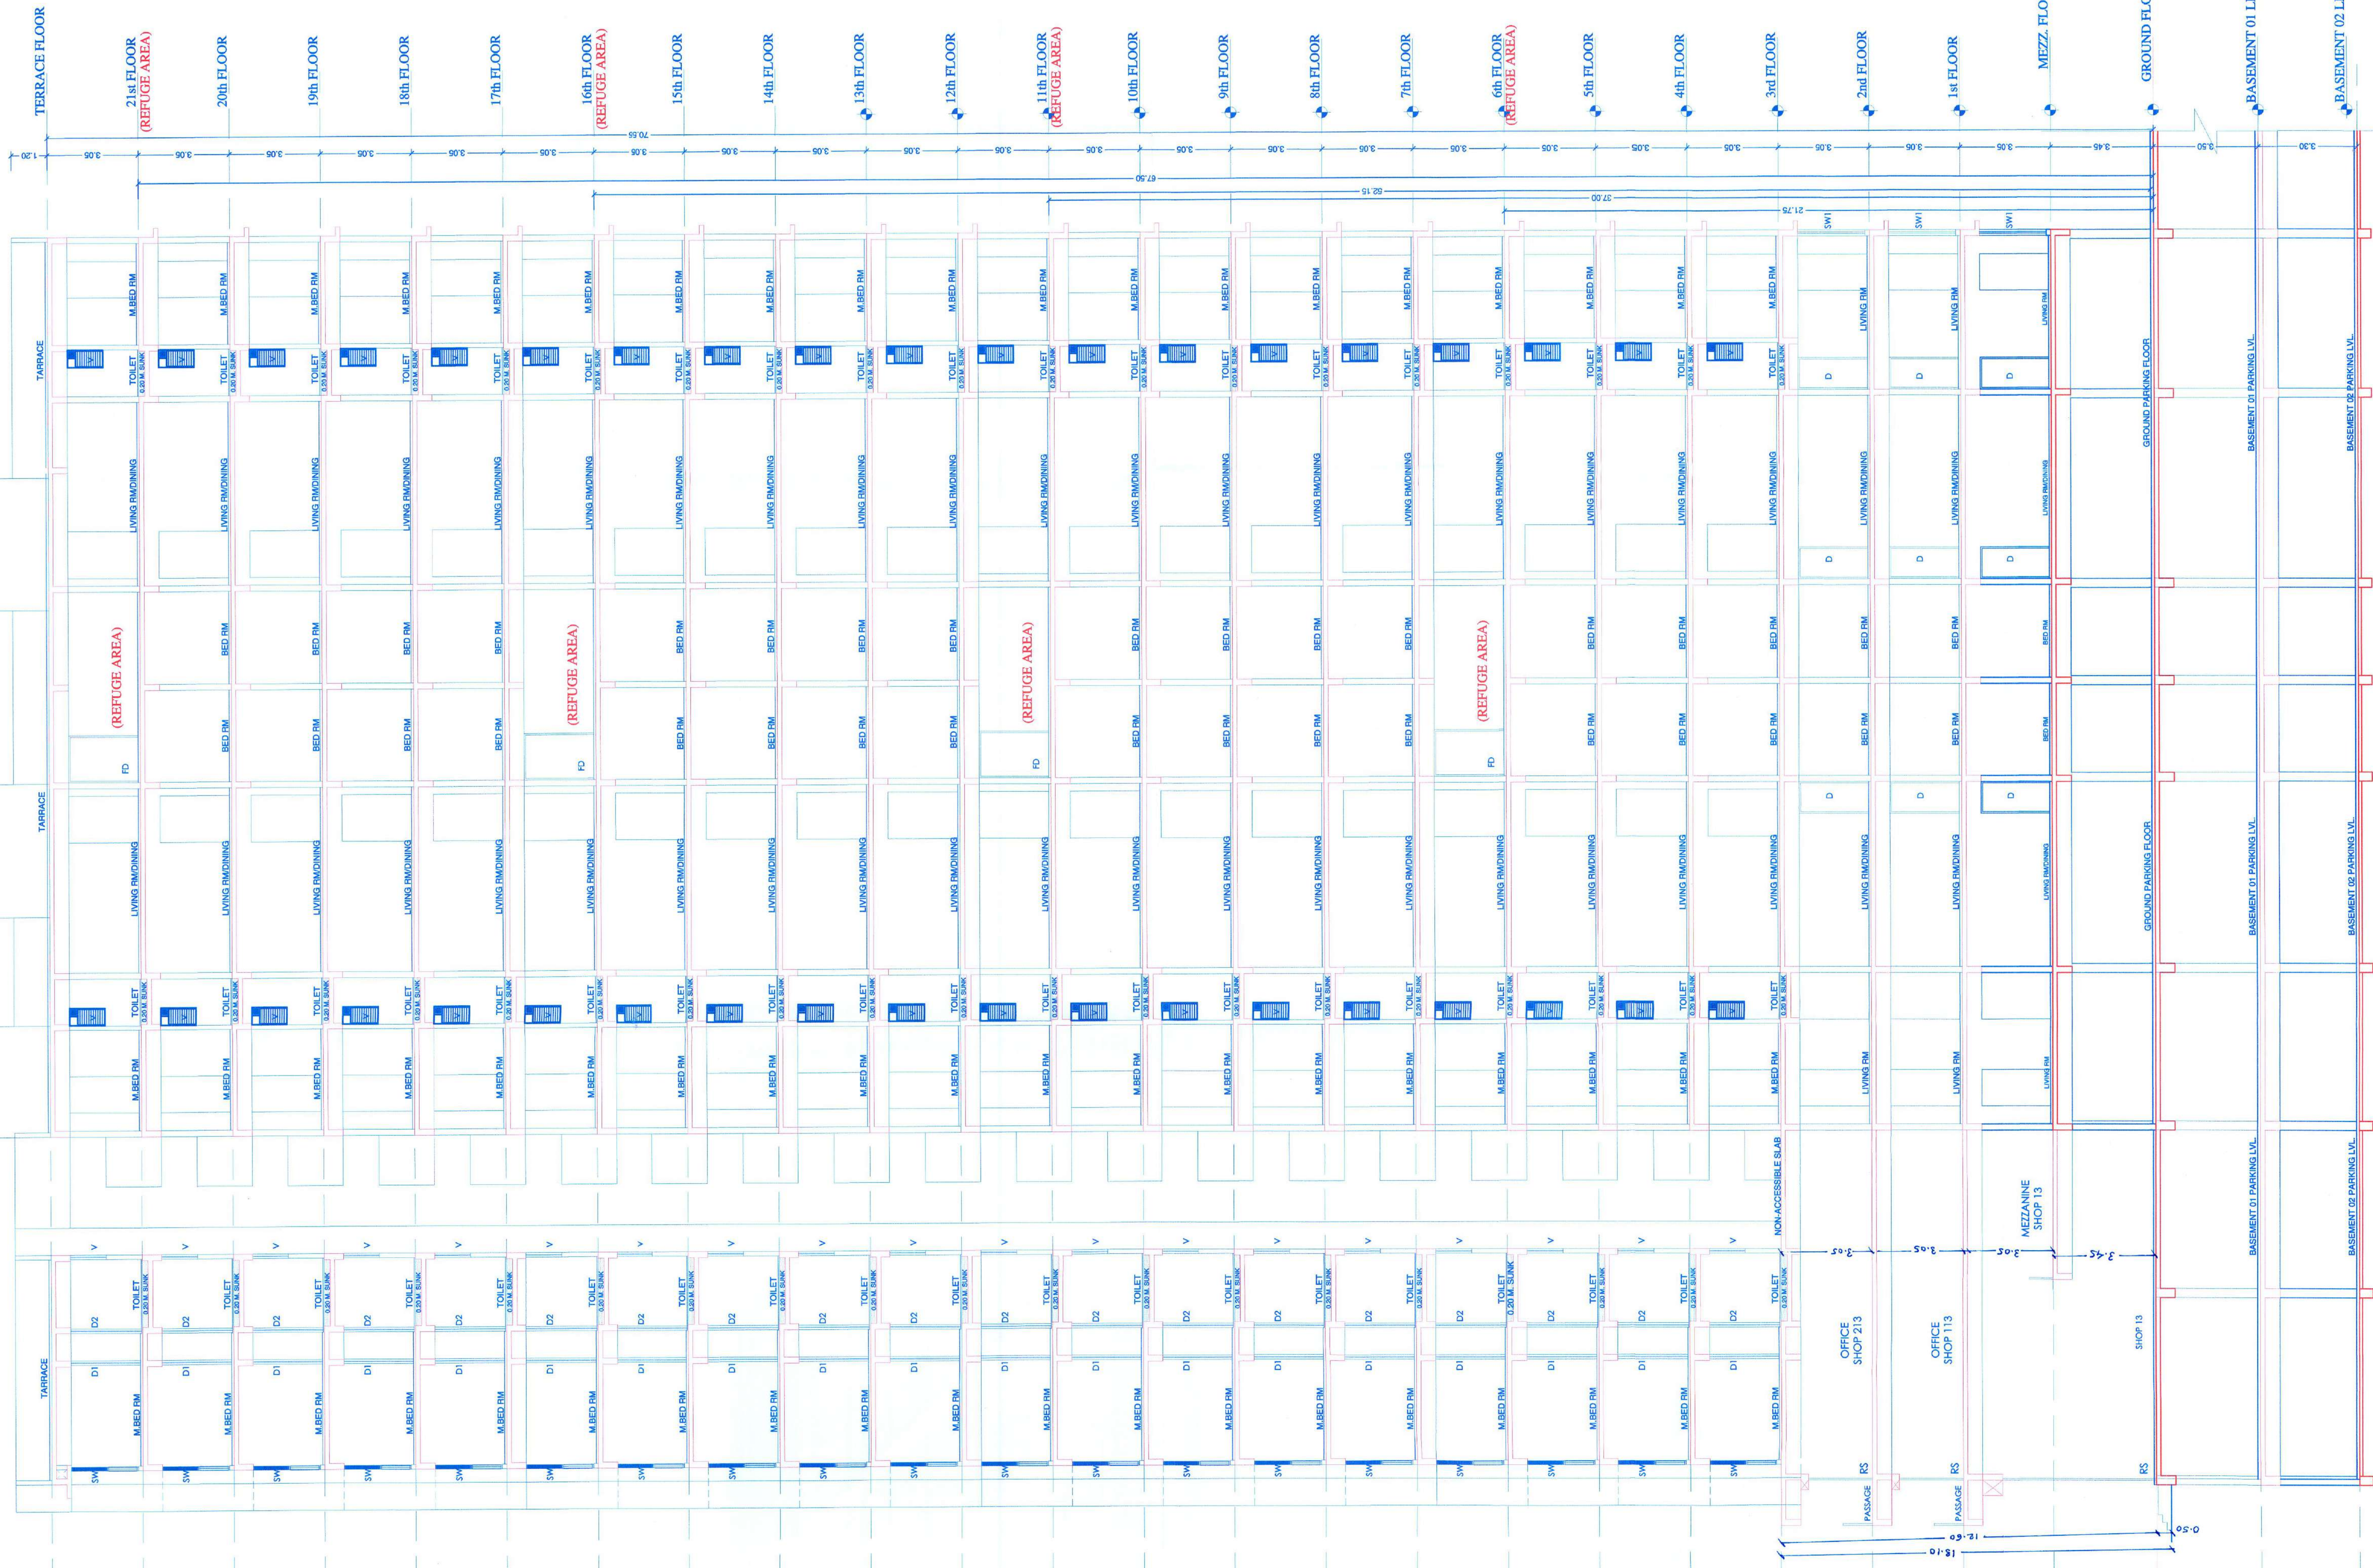

OWNER'S NAME: M/S. NAKODA BUILDCON THROUGH ITS PARTNERS MR. YOGESH N. JAIN & OTHER 2 THROUGH POAH M/S. SHREE SAI KUBER THROUGH MR. SANDEEP DINDAYAL AGARWAL & OTHER.

OWNER'S SIGN: [Signature]

PROJECT: SURVEY NO : 78(P)

PLOT NO : HISSA NO : CTS NO :

DESCRIPTION : REGULAR TRACK, VILLAGE - KIVALE

ARCHITECT: USHA RANGARAJAN
LIC NO. - CA9013423

LANDMARK DESIGN GROUP
PLOT NO. 10, SHREE SAI KUBER, TEMPLE ROAD,
PIMPRI CHINCHWAD, PUNE 411001

JOB NO. : DRG. NO. : SCALE : 1:100

INWARD NO : INWARD NO / PRJ NO : 0022718

KEY NO. : DATE : 07-12-2024

SHEET NO. : 12 / 23