

WING - A

STAMP OF APPROVAL

1) SANCTION NO : BPLAYOUT/KIVALE/002019,
2) SANCTION NO : BPKIVALE/22/2021,
3) SANCTION NO : BPKIVALE/108/2022,
4) SANCTION NO : BPKIVALE/05/2023,
5) SANCTION NO : BPKIVALE/04/2023,
6) SANCTION NO : BPKIVALE/4/2024,

DATE : 8/07/2019
DATE : 12/04/2021
DATE : 30/09/2022
DATE : 19/07/2023
DATE : 23/05/2023
DATE : 30/03/2024


Sanctioned No. B.P. / Kivale / 13 / 2024
Office Order No. _____
Approved on _____
Date 04/11/2024

Subject to conditions mentioned in the
Approved Office Order No. _____
Date 04/11/2024



Building Engineer
Construction Control Department
PCCW
PCMC
Date 04/11/2024

City Engineer
Building Permits Department
PCMC
Date 04/11/2024

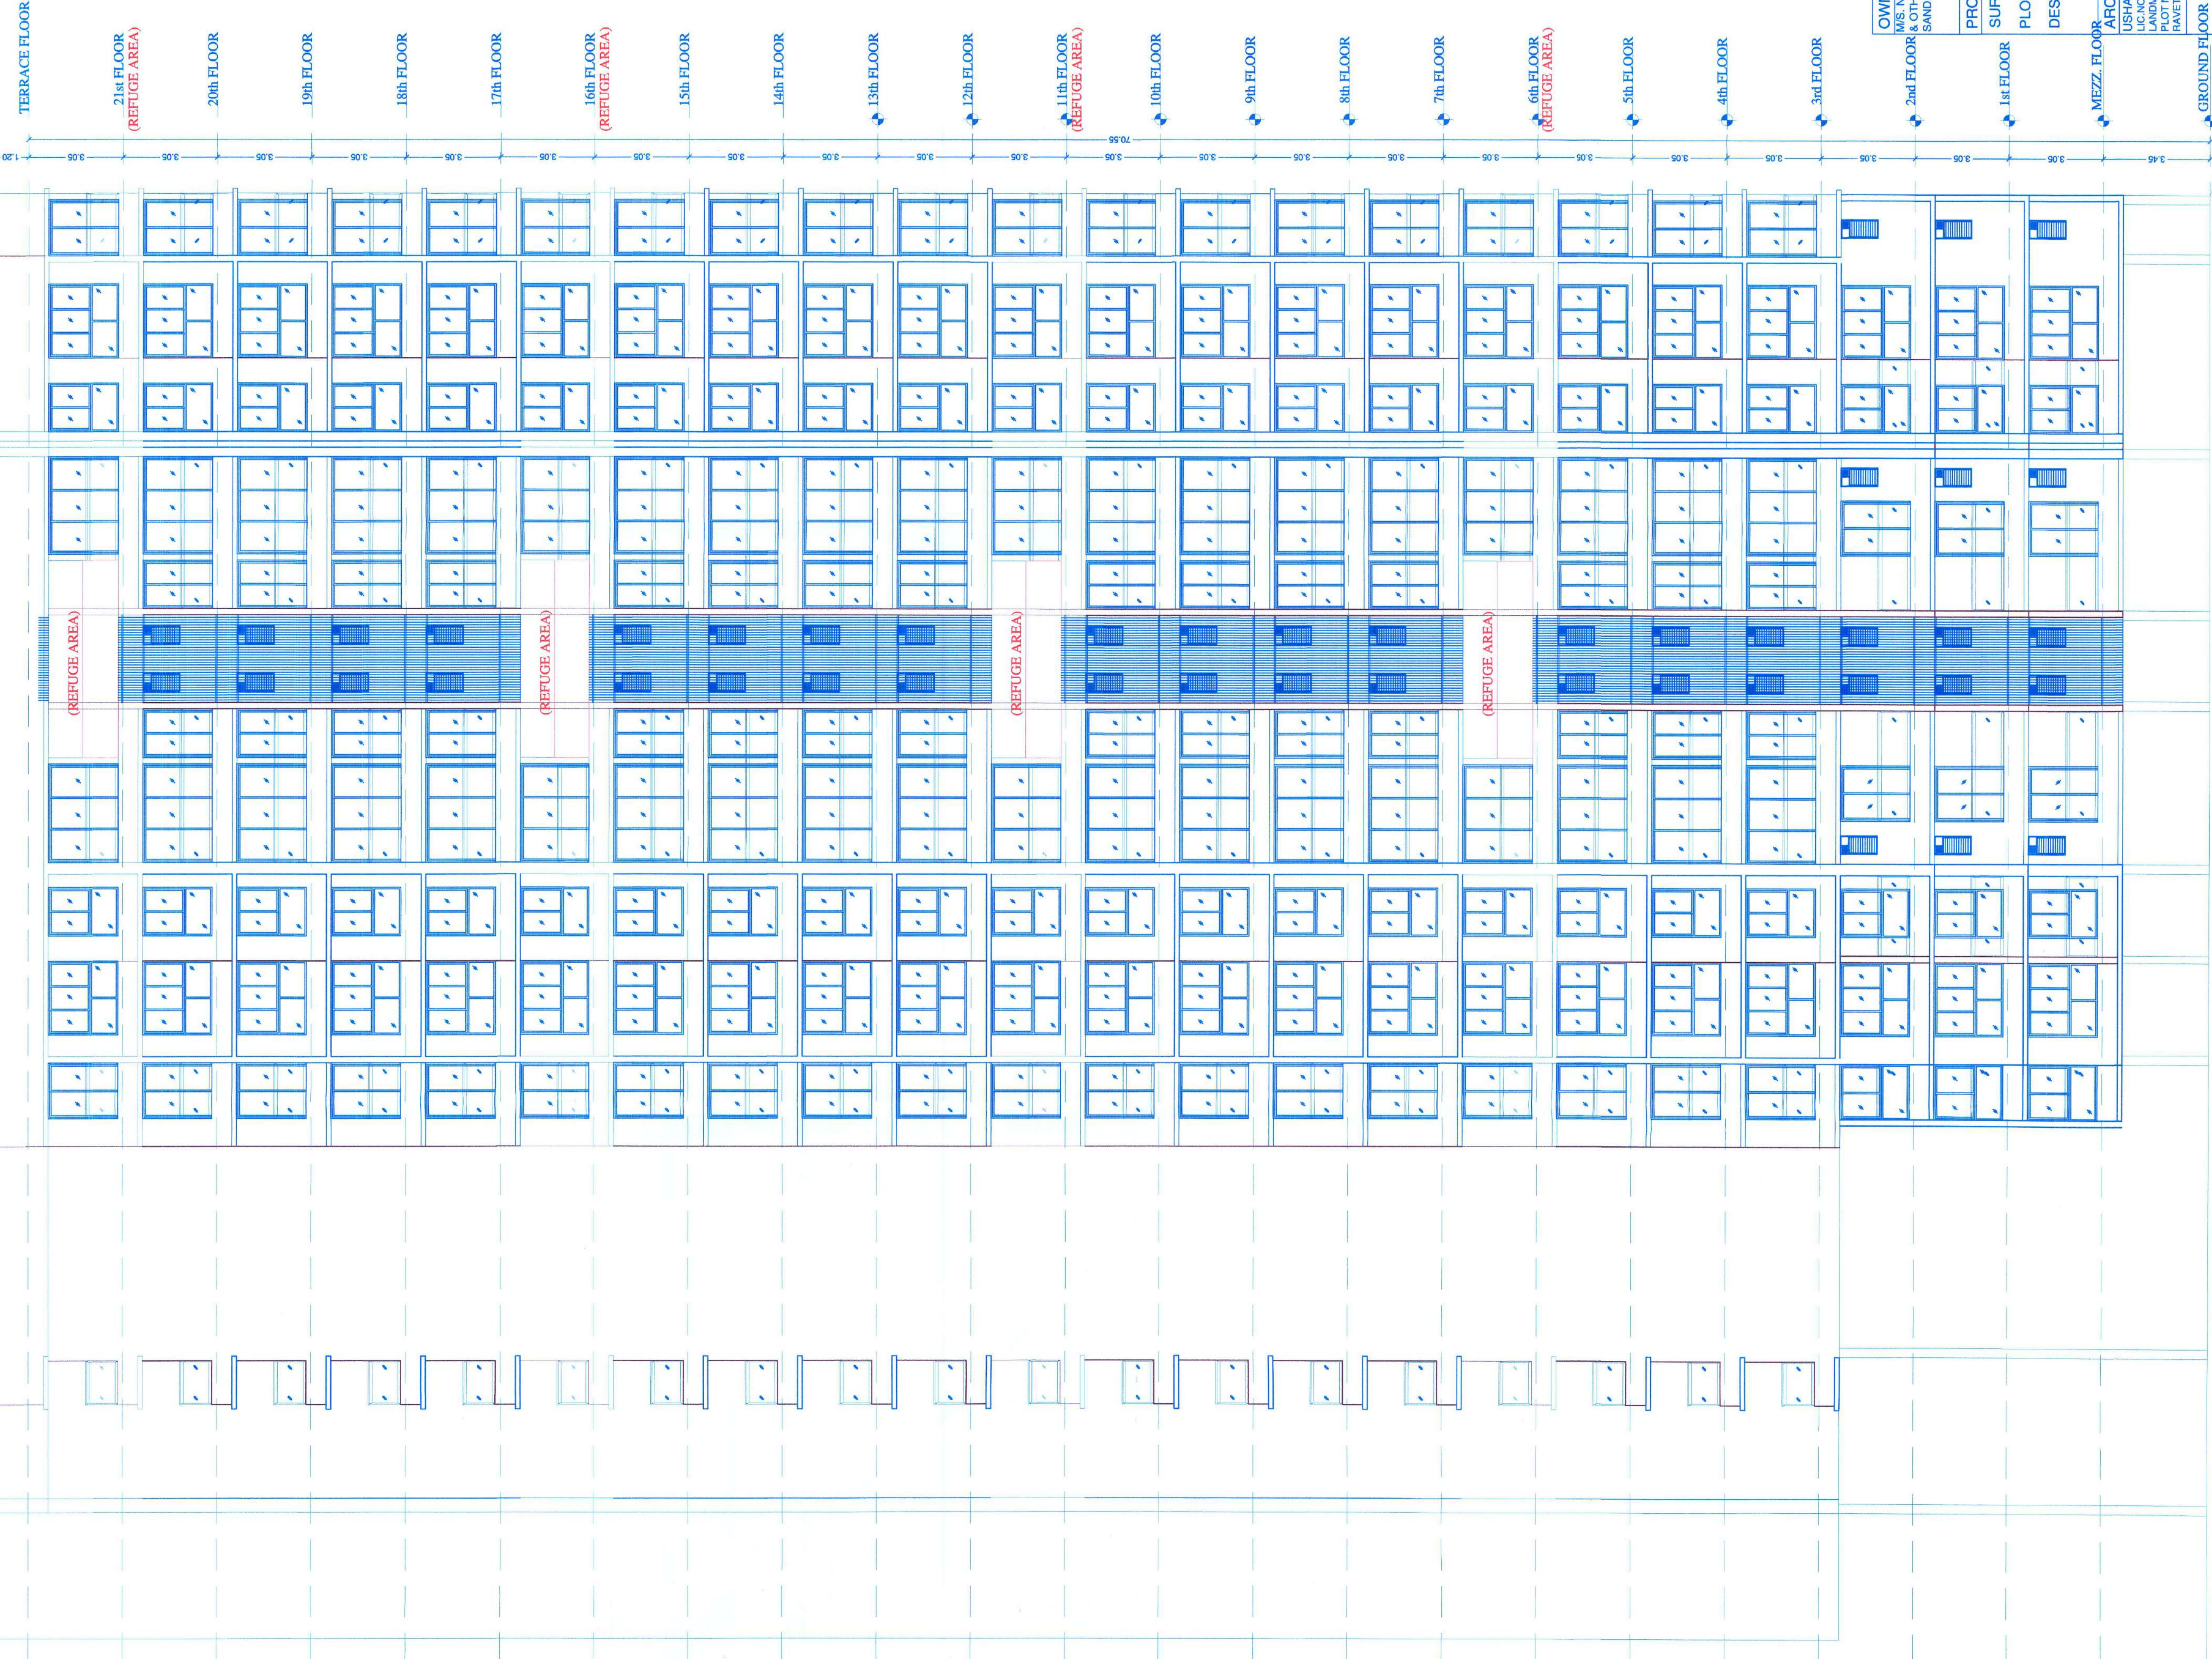

OWNER'S NAME: M/S. NAKODA BUILDCON THROUGH ITS PARTNERS MR. YOGESH N. JAIN & OTHER 2 THROUGH POAH M/S. SHREE SAI KUBER THROUGH MR SANDEEP DINDAYAL AGARWAL & OTHER.				
OWNER'S SIGN: 				
PROJECT: SURVEY NO : 78(P) PLOT NO : DESCRIPTION : REGULAR TRACK, VILLAGE - KIVALE				
HSSA NO : CTS NO : ARCHITECT: USHA FANGAPAJAN LANDMARK DESIGN GROUP PLOT NO 32 SECTOR NO 28 JISKON TEMPLE ROAD, RAVET PHADKARAN PUNE 411001				
ARCHT. SIGN: 				
JOB NO.	DRG. NO.	SCALE	DRAWN BY	CHECKED BY
		1:100		
INWARD NO.	KEY NO.	DATE	SHEET NO.	
INWD/KIVALE/PRB/0002718	-A- > 3 > 01	07-12-2024	14 / 23	

ELEVATION (WING:-A)