


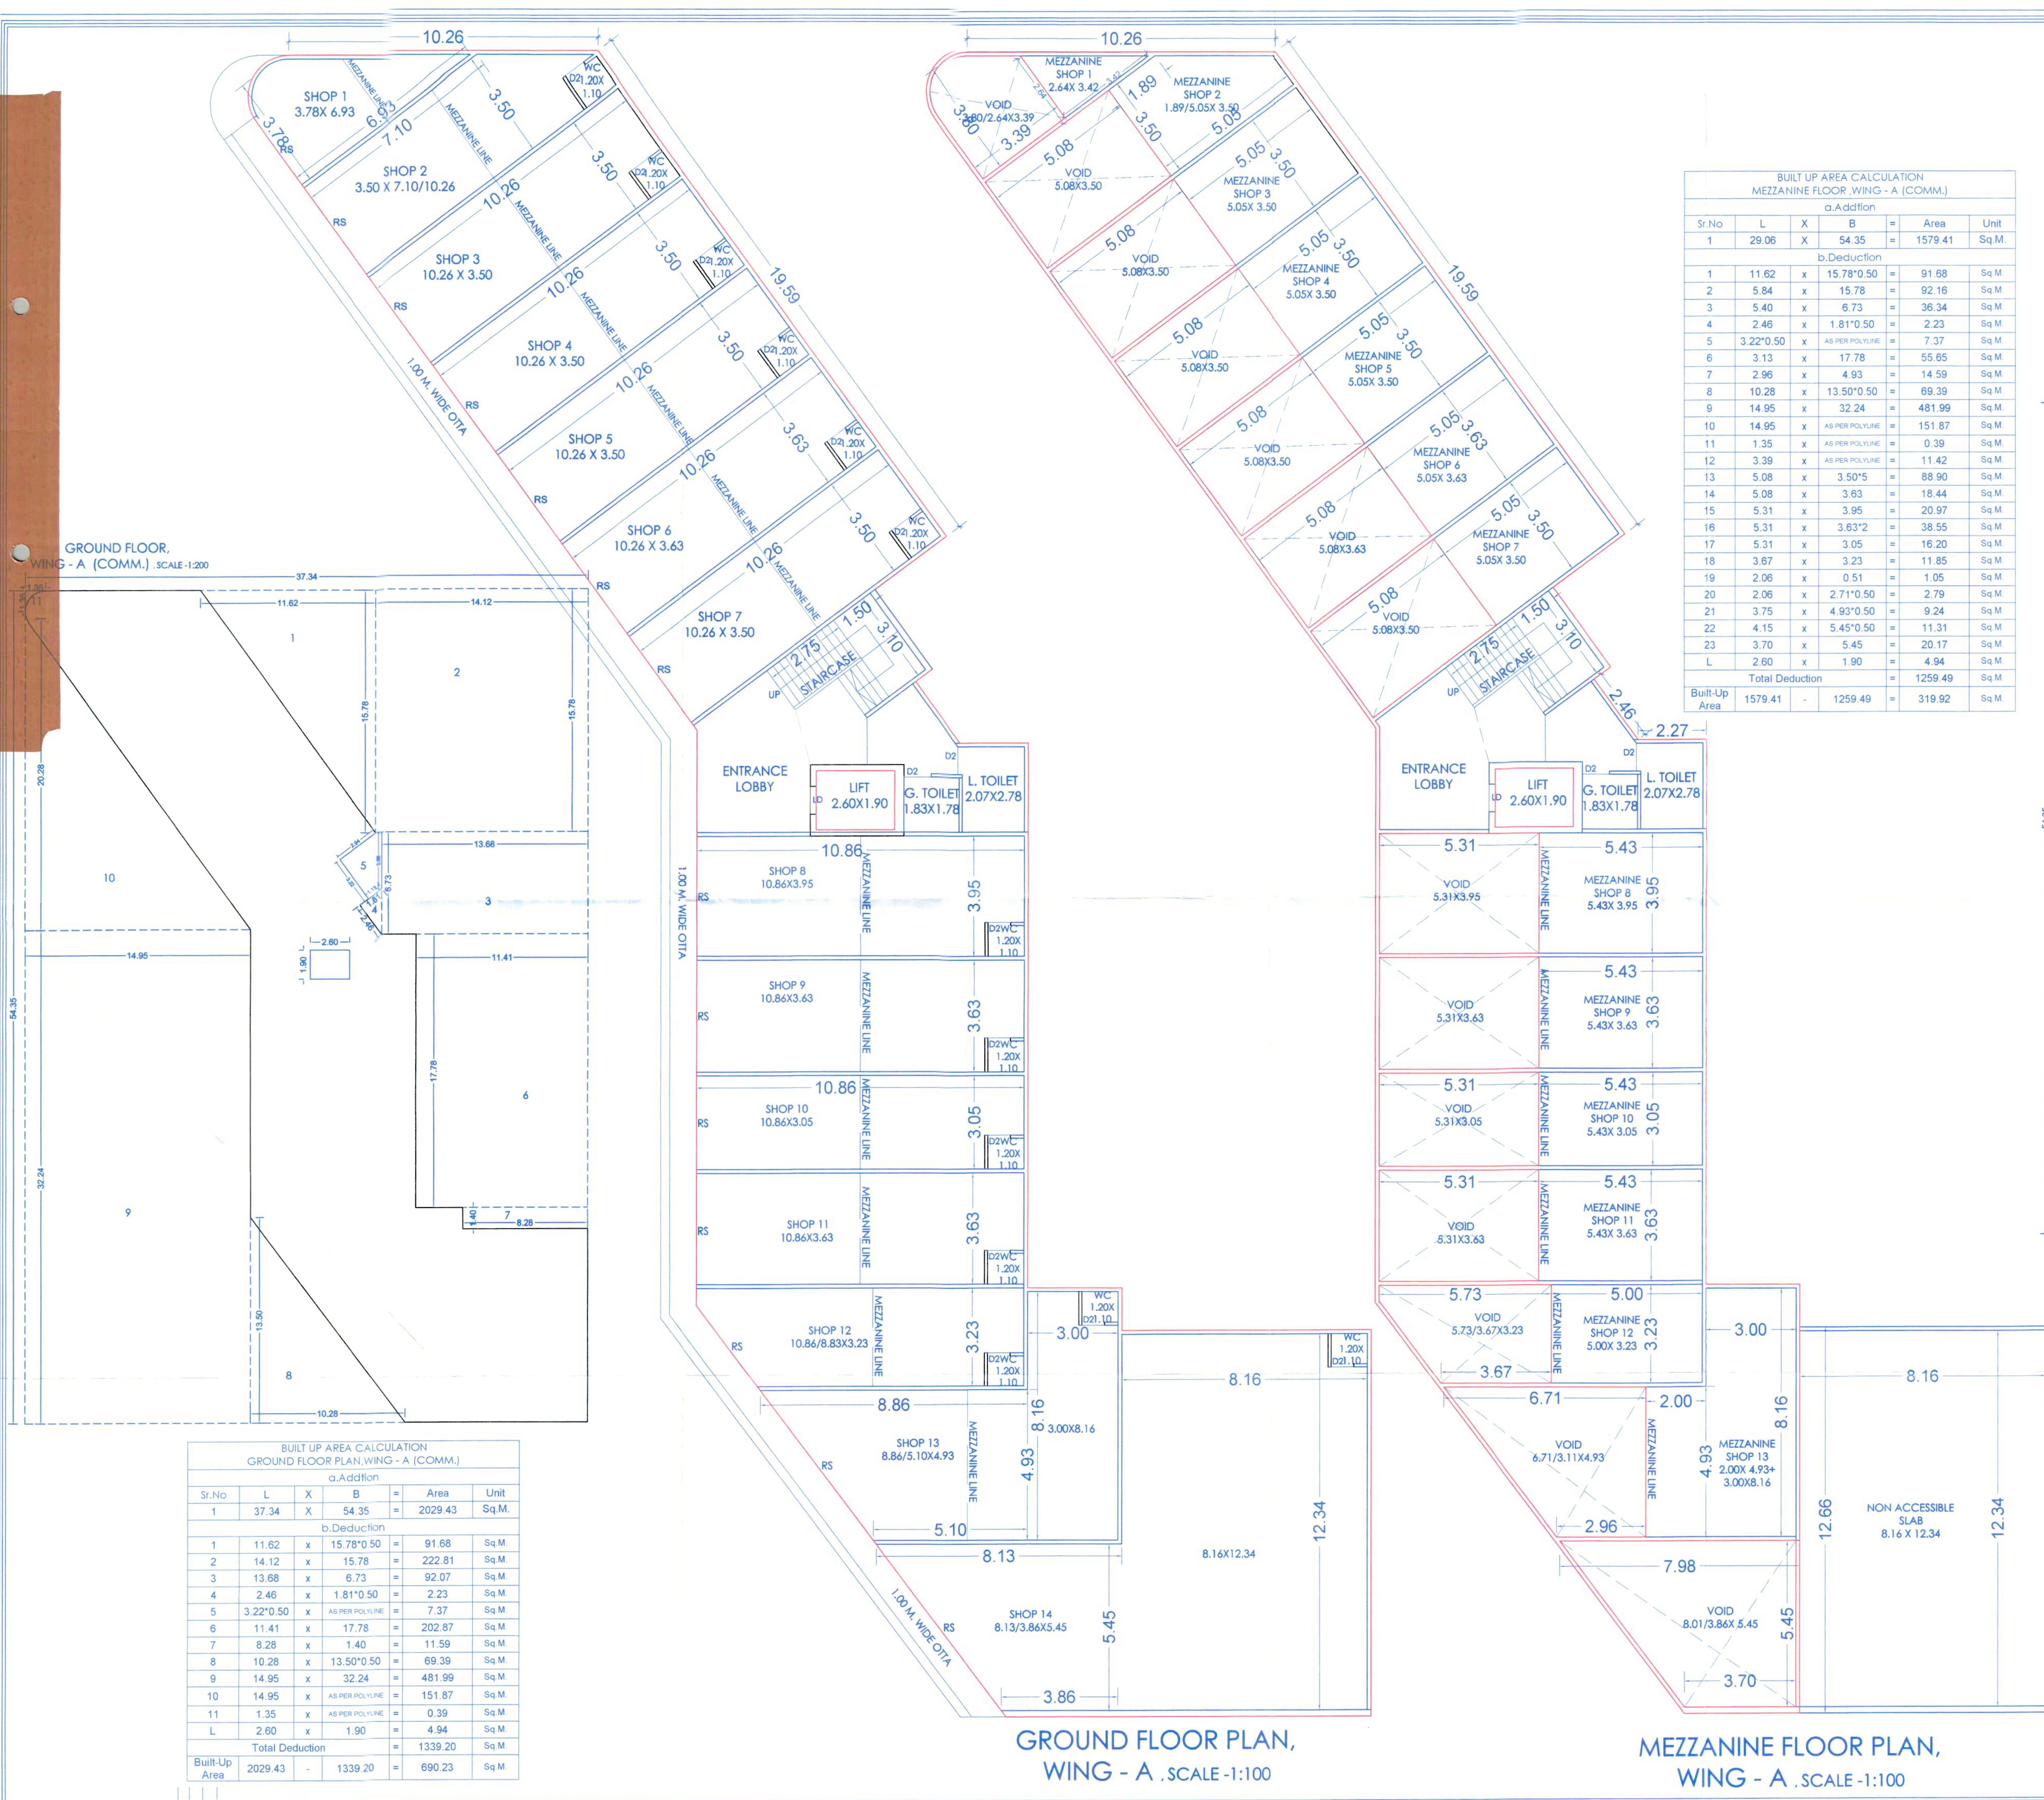

STAMP OF APPROVAL

SANCTION NO : BP/LAYOUT/KIVALE/60/2019, DATE : 8/07/2019

SANCTION NO : BP/KIVALE/22/2021, DATE : 12/04/2021

SANCTION NO : BP/KIVALE/108/2022, DATE : 30/09/2022

SANCTIONED No. 1.P/Private/44/2024

Subject to conditions mentioned in the

Order No.

Issued dated 30/03/2024

Pimpri

Date 30/03/2024

ESTD 1958

Building Permission and Unauthorised Building Construction Control Department


Pimpri Chinchwad Municipal Corporation

Pimpri-411 016

City Engineer

Building Regulation Dept.

PCHC, Pimpri-Chinchwad-18

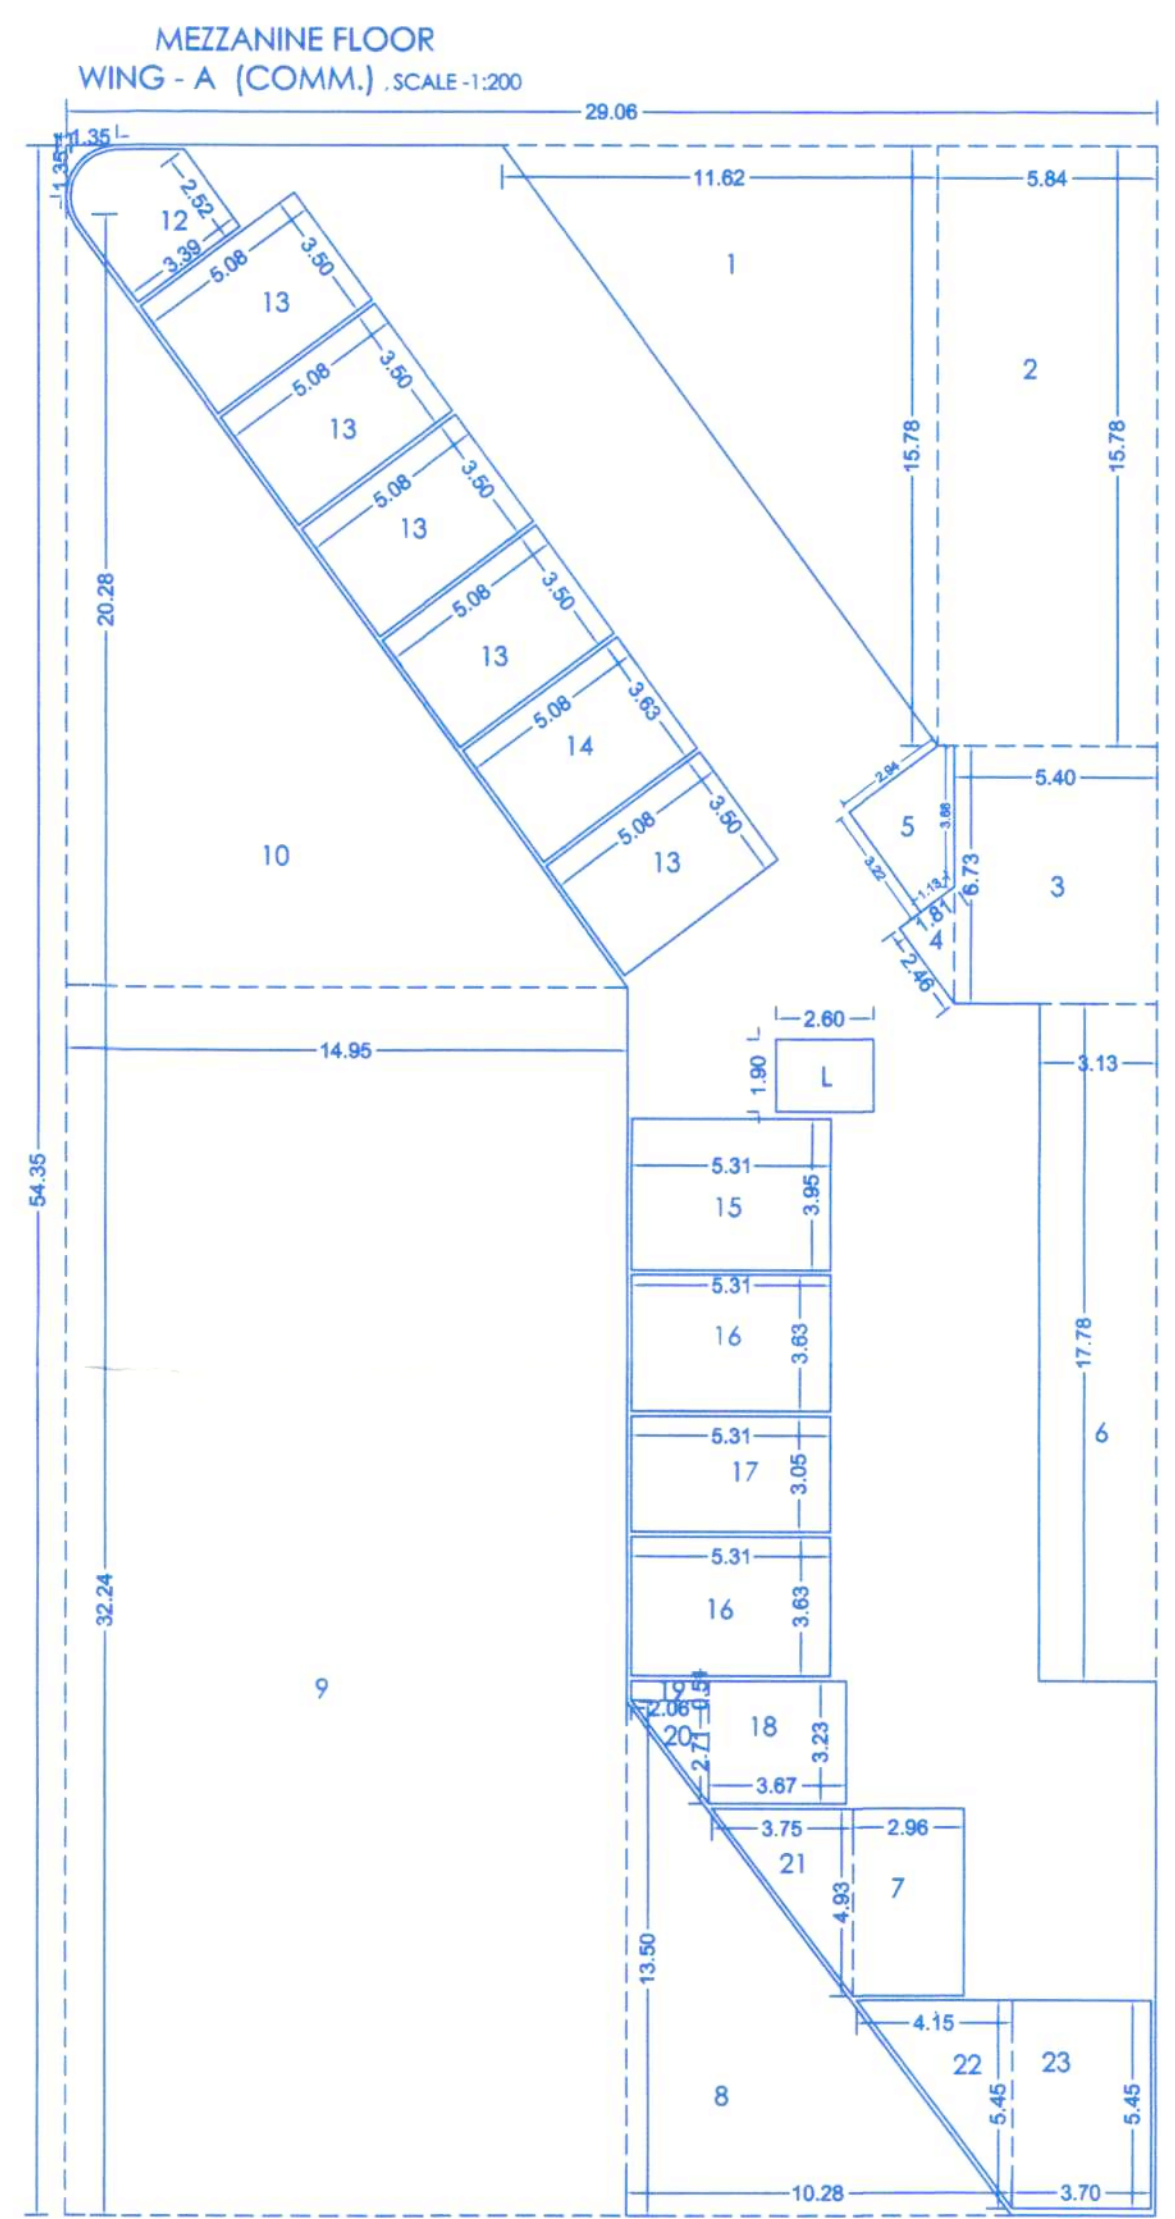

OWNER'S NAME:

M/S NAKODA BUILDCON THROUGH ITS PARTNERS MR. YOGESH N. JAIN & OTHER 2 THROUGH POAH M/S. SHREE SAI KUBER THROUGH MR SANDEEP DINDAYAL AGARWAL & OTHER.

OWNER'S SIGN:

PROJECT:

SURVEY NO : 78(P)

HISSA NO :

PLOT NO :

DESCRIPTION : REGULAR TRACK, VILLAGE - KIVALE

CTS NO :

ARCHITECT:

USHA RANGARAJAN

LIC NO - CA90/13423

LATAMARK DESIGN GROUP

PLOT NO 32 SECTOR NO 29 (SKCON TEMPLE ROAD, RAVET PRADHAKARAN PUNE 411001)

ARCH.SIGN:

JOB NO

DRG NO

SCALE

DRAWN BY

CHECKED BY

INWARD NO

INNOVATION/PRI/19002016

DATE

11-03-2024

KEY NO

SHEET NO

4 / 23