


SANCTION NO : BP/LAYOUT/KIVALE/60/2019,	DATE : 8/07/2019
SANCTION NO : BP/KIVALE/22/2021,	DATE : 12/04/2021
SANCTION NO : BP/KIVALE/108/2022,	DATE : 30/09/2022

Sanctioned No. B.P./Kivale/44/2024
 Subject to conditions mentioned in the
 Office Order No.
 Issued dated 30/03/2024
 Pimpri
 Date: 30/03/2024

Exclusive Engineer
 Building Permission and Unauthorised Building
 Construction Control Department
 Pimpri Chinchwad Municipal Corporation
 Pimpri-411 018.

Exclusive Engineer
 Building Permission Dept.
 PCMC, Pimpri, Pune-18

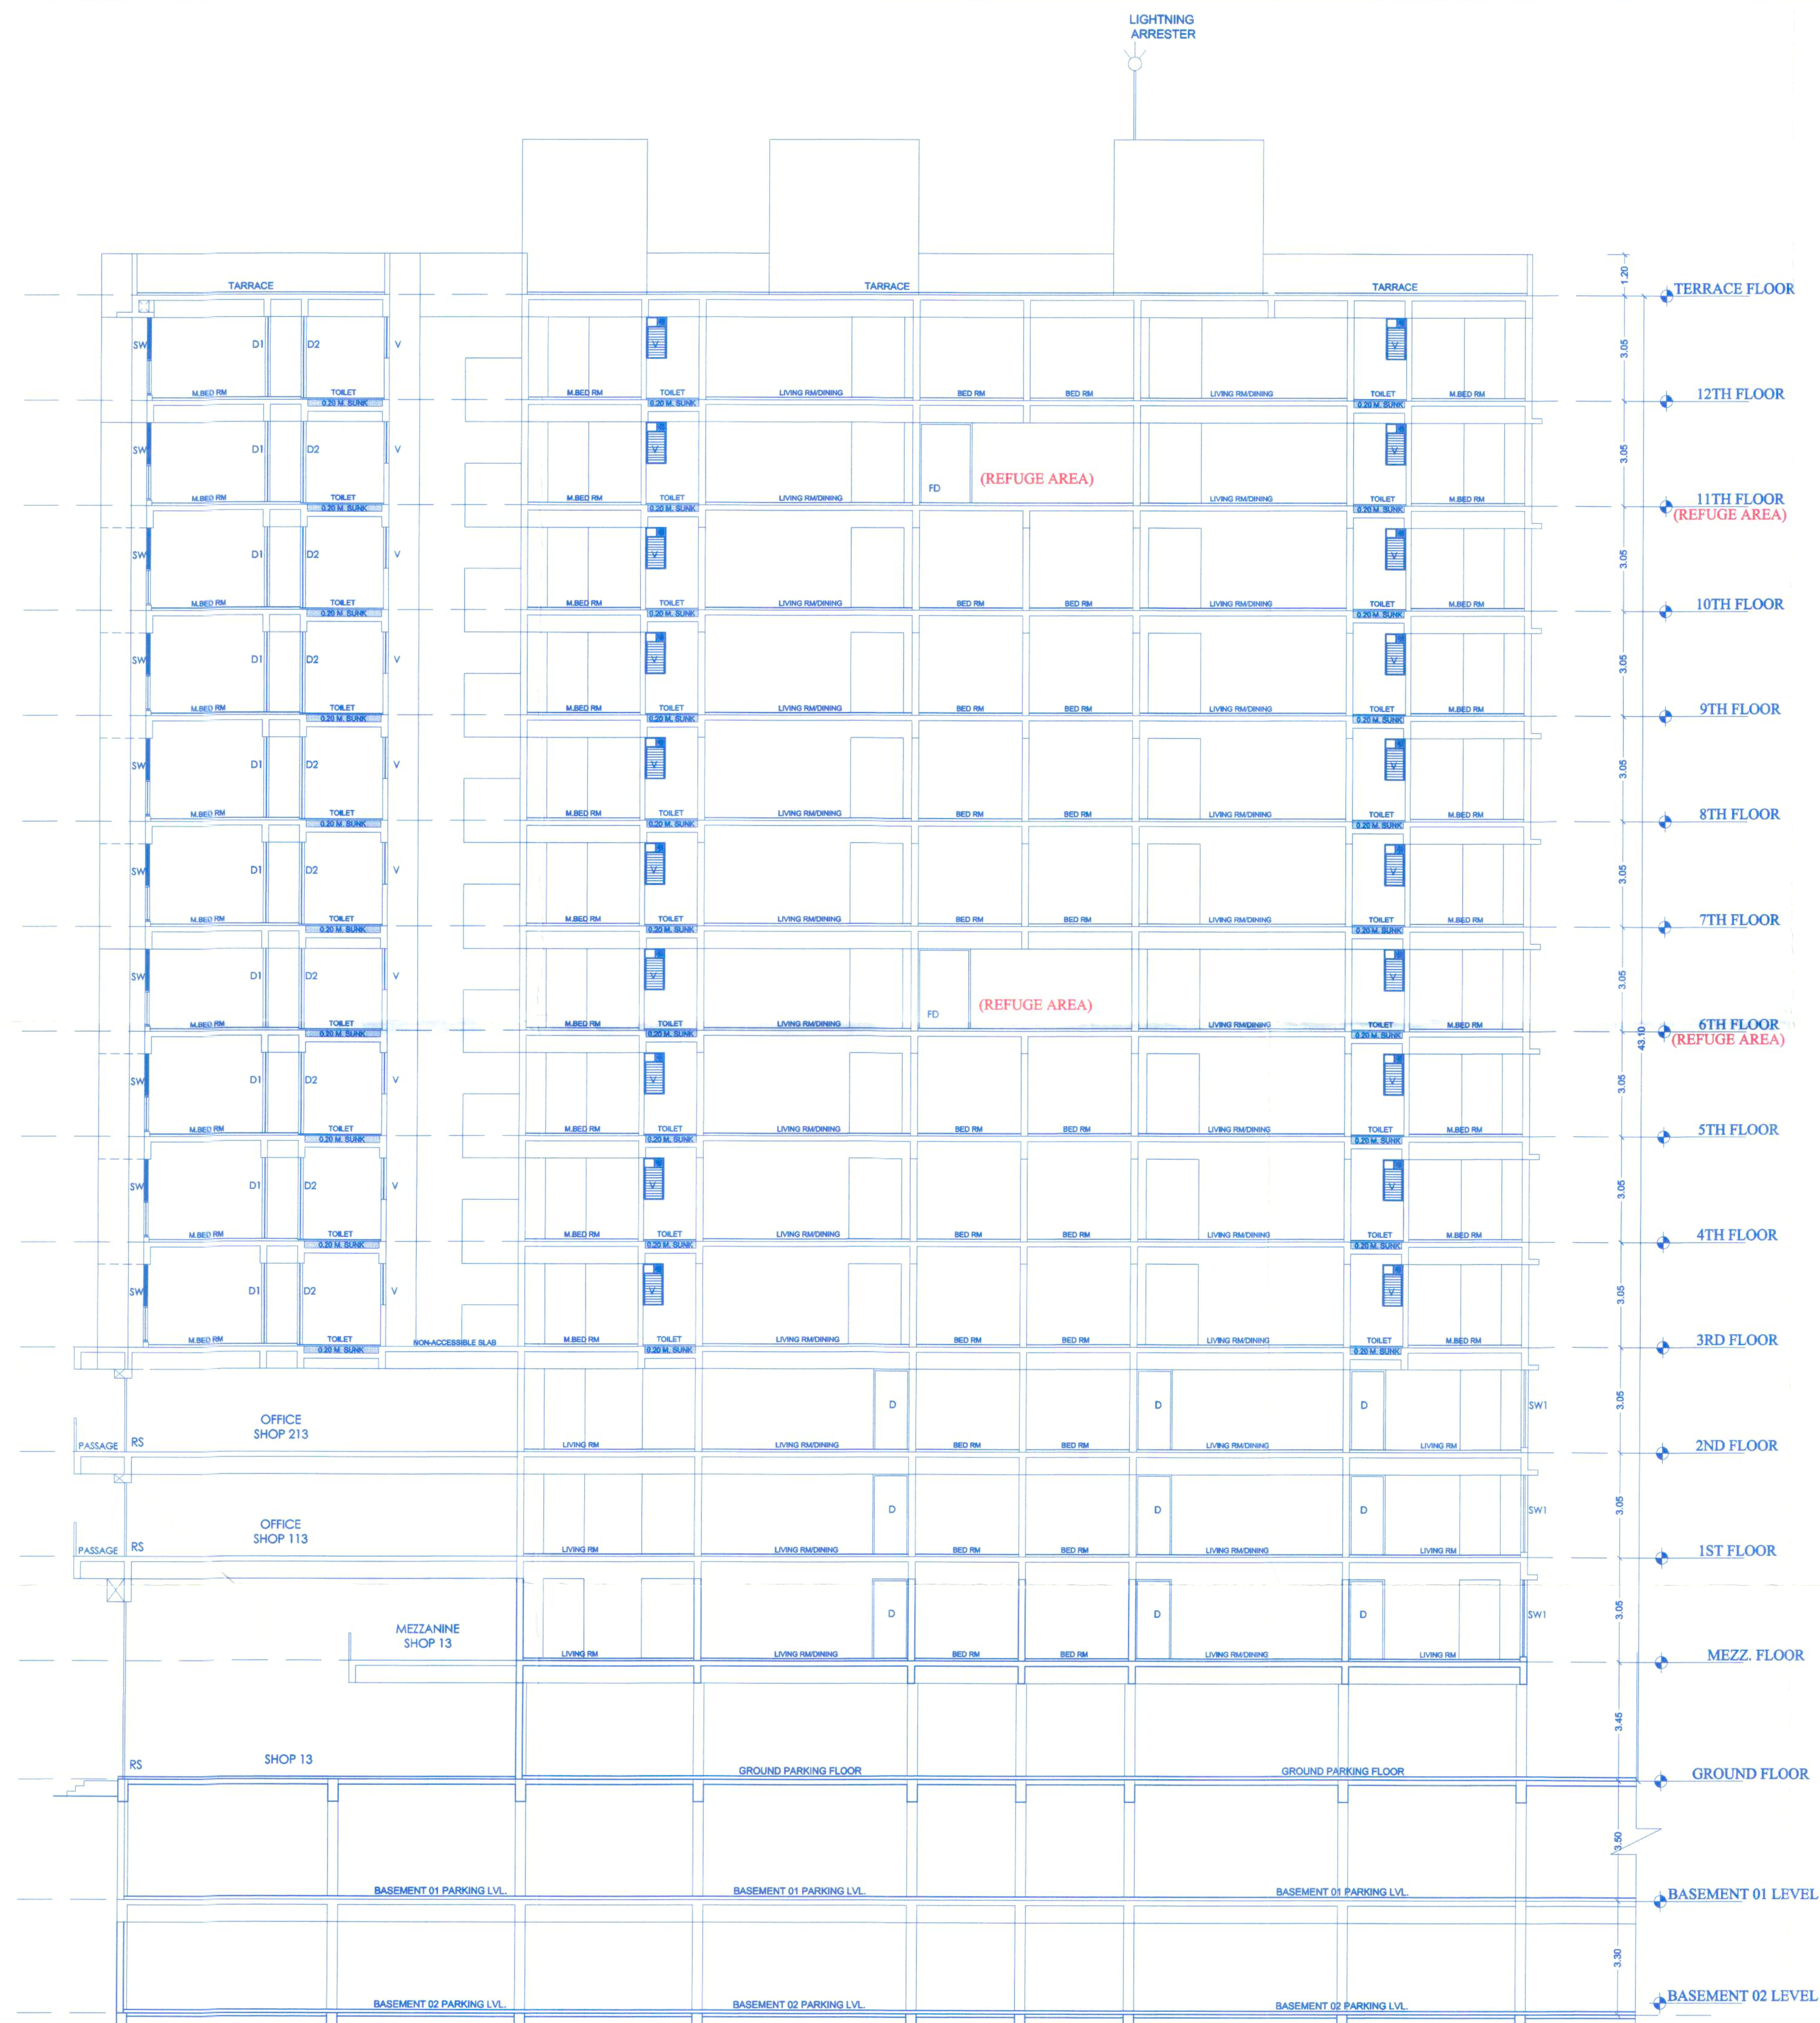

SECTION@ A-A' (WING:-A)

OWNER'S NAME:	OWNER'S SIGN:
M/S. NAKODA BUILDCON THROUGH ITS PARTNERS MR. YOGESH N. JAIN & OTHER 2 THROUGH POAH M/S. SHREE SAI KUBER THROUGH MR SANDEEP DINDAYAL AGARWAL & OTHER.	

PROJECT:	
SURVEY NO : 78(P)	HISSA NO :
PLOT NO :	CTS NO :
DESCRIPTION :REGULAR TRACK, VILLAGE - KIVALE	

ARCHITECT:	ARCH. SIGN:
USHA RANGARAJAN LIC. NO. - CA/90/13423. LANDMARK DESIGN GROUP PLOT NO 32 SECTOR NO 29, SKCON TEMPLE ROAD, RAVET PRADHIKARAN PUNE 411001	

	JOB NO.	DRG NO.	SCALE	DRAWN BY	CHECKED BY
			1:100		
	INWARD NO	INWD/WD/K/L/PR/19/0052/8		DATE	11-03-2024
KEY NO.			SHEET NO	12/ 22	