

STAMP OF APPROVAL

WING - A

SANCTION NO : BP/LAYOUT/KIVALE/60/2019, DATE : 8/07/2019
SANCTION NO : BP/KIVALE/22/2021, DATE : 12/04/2021
SANCTION NO : BP/KIVALE/108/2022, DATE : 30/09/2022

Sanctioned No. BP/KIVALE/44/2022

Subject to conditions mentioned in the

Order No.


given dated 30/03/2024

Pimpri

Date 30/03/2024


Building Engineer
City Municipal Corporation
Pimpri Chinchwad Municipal Corporation
Pimpri 411 518


Pimpri Chinchwad Municipal Corporation
Pimpri, P. Chinchwad, P. Chinchwad

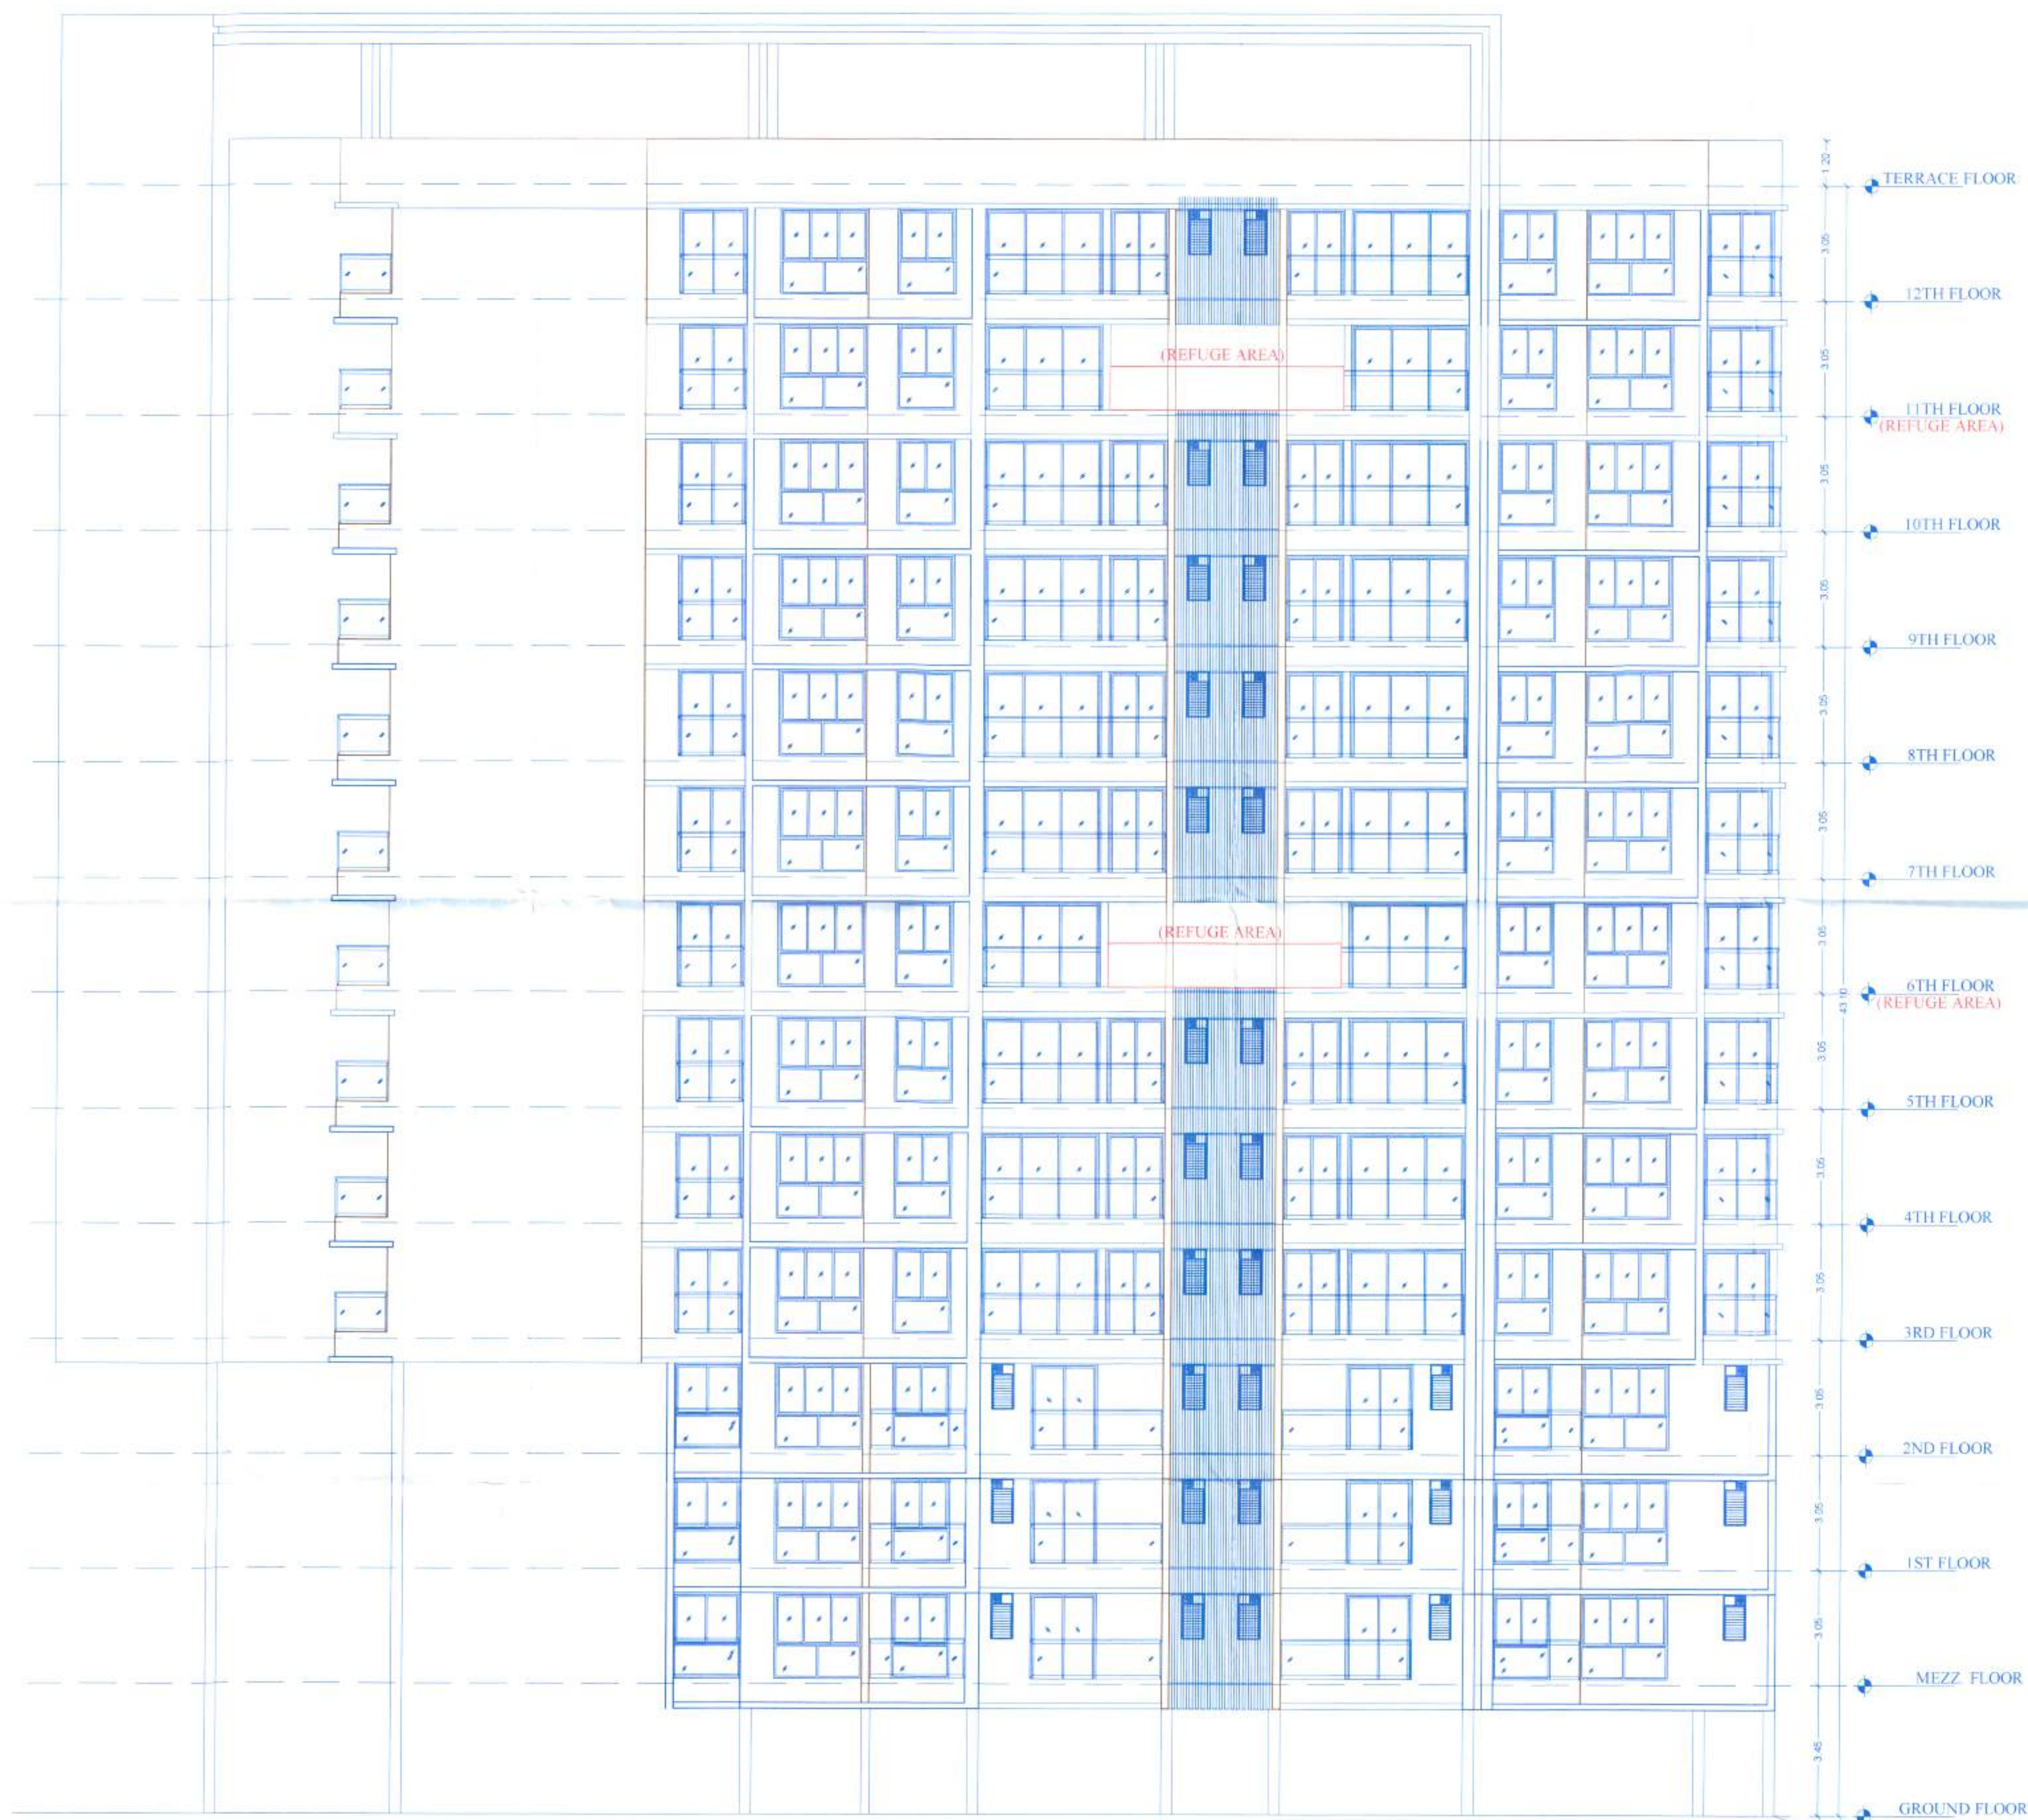

ELEVATION (WING:-A)

OWNER'S NAME: M/S. NAKODA BUILDCON THROUGH ITS PARTNERS MR. YOGESH N. JAIN & OTHER 2 THROUGH POAH M/S. SHREE SAI KUBER THROUGH MR SANDHEEP DINDAYAL AGARWAL & OTHER.		OWNER'S SIGN: 	
PROJECT: SURVEY NO : 78(P)		HISSA NO :	
PLOT NO :		CTS NO :	
DESCRIPTION: REGULAR TRACK, VILLAGE - KIVALE			
ARCHITECT: USHIA RANGARAJAN LIC NO. : CA9013423 LANDMARK DESIGN GROUP PLOT NO 32 SECTOR NO 29 (KONCON TEMPLE ROAD) RAVET PRADHAKARAN PUNE 411001		ARCH SIGN: 	
JOB NO :		DRG NO :	SCALE
INWARD NO :		DATE	CHECKED BY
KEY NO :		SHEET NO :	13 / 23