

STAMP OF APPROVAL


WING - B

SANCTION NO : BP/LAYOUT/KIVALE/60/2019, DATE : 8/07/2019
SANCTION NO : BP/KIVALE/22/2021, DATE : 12/04/2021
SANCTION NO : BP/KIVALE/108/2022, DATE : 30/09/2022

SANCTIONED 149. 0.02 / KIVALE/44/2024
SUBJECT TO CONDITIONS MENTIONED IN THE
OFFICE ORDER NO. 30/03/2024
PIMD
DATE 30/03/2024

Executive Engineer
Building Permission and Unauthorised Building
Construction Control Department
Pimpri Chinchwad Municipal Corporation
Pimpri-411 018.

City Engineer
Building Permission Dept.
PCMC, Pimpri-Pune-43

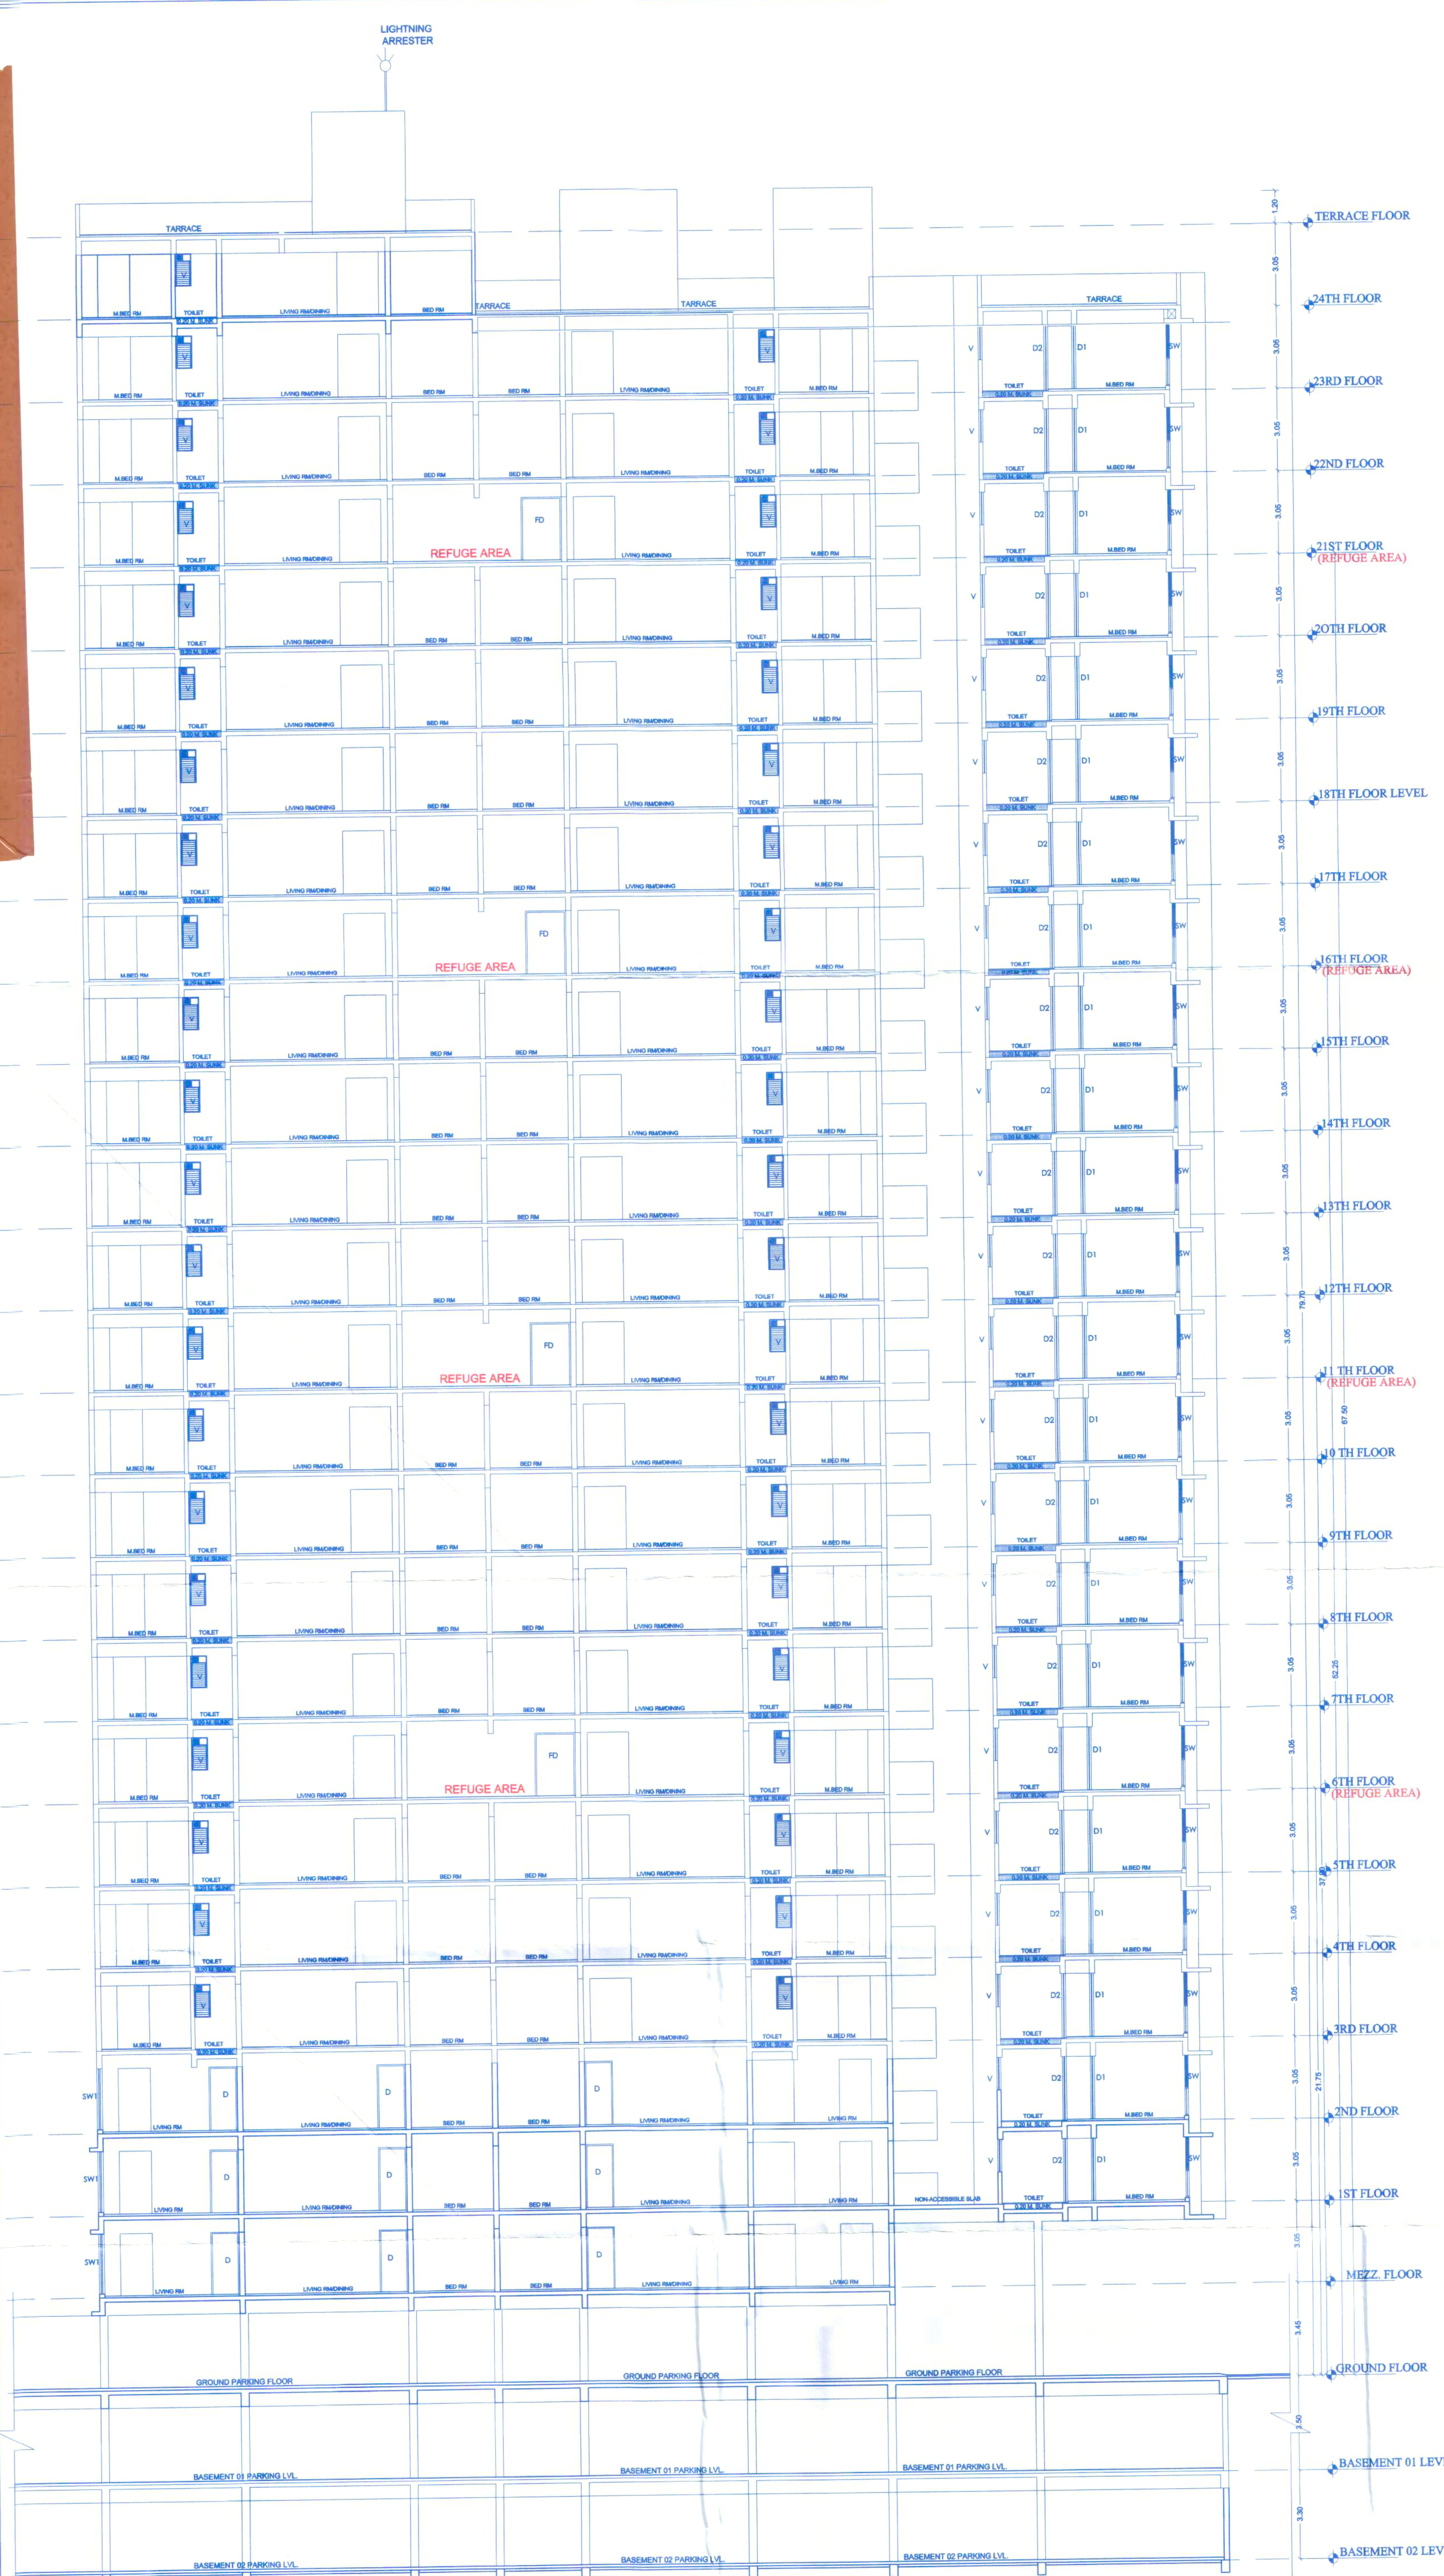

SECTION@ A-A' (WING-B)

OWNER'S NAME:
M/S. NARODA BUILDCON THROUGH ITS PARTNERS MR. YOGESH N. JAIN
& OTHER 2 THROUGH POAH M/S. SHREE SAI KUBER THROUGH MR.
SANDEEP DINDATYAL AGARWAL & OTHER.

OWNER'S SIGN:

PROJECT:
SURVEY NO : 78(P)
PLOT NO :
DESCRIPTION : REGULAR TRACK, VILLAGE - KIVALE

HISIA NO :
CTS NO :
ARCHITECT:
USHA RANGARAJAN
LIC NO - CA/01/3423
LANDMARK DESIGN GROUP
PLOT NO 32 SECTOR NO 29/3 BROOK TEMPLE ROAD,
RAVET PRADHAKRAN PUNE-411001

ARCH SIGN:

JOB NO.	DRG. NO.	SCALE	DRAWN BY	CHECKED BY
		1:100		
INWARD NO.	INWD/DAK/LPRB/180022/18	DATE	11-03-2024	
KEY NO.	30/03/2024	SHEET NO.	21 / 23	