

STAMP OF APPROVAL

WING - B


SANCTION NO : BP/LAYOUT/K/VALE/60/2019, DATE : 8/07/2019
SANCTION NO : BP/K/VALE/22/2021, DATE : 12/04/2021
SANCTION NO : BP/K/VALE/108/2022, DATE : 30/09/2022

Sanctioned No. 18/VALE/44/2021
Subject to conditions mentioned in the
Office Order No.
even dated 30/03/2024
Pimpri
Date: 30/03/2024

ESTD 1962

Building Permission and Unauthorized Building Construction Control Department
Pimpri Chinchwad Municipal Corporation
Phone: 411 618

City Engineer
Building Permission Dept.
PCMC, Pimpri, Pune-411

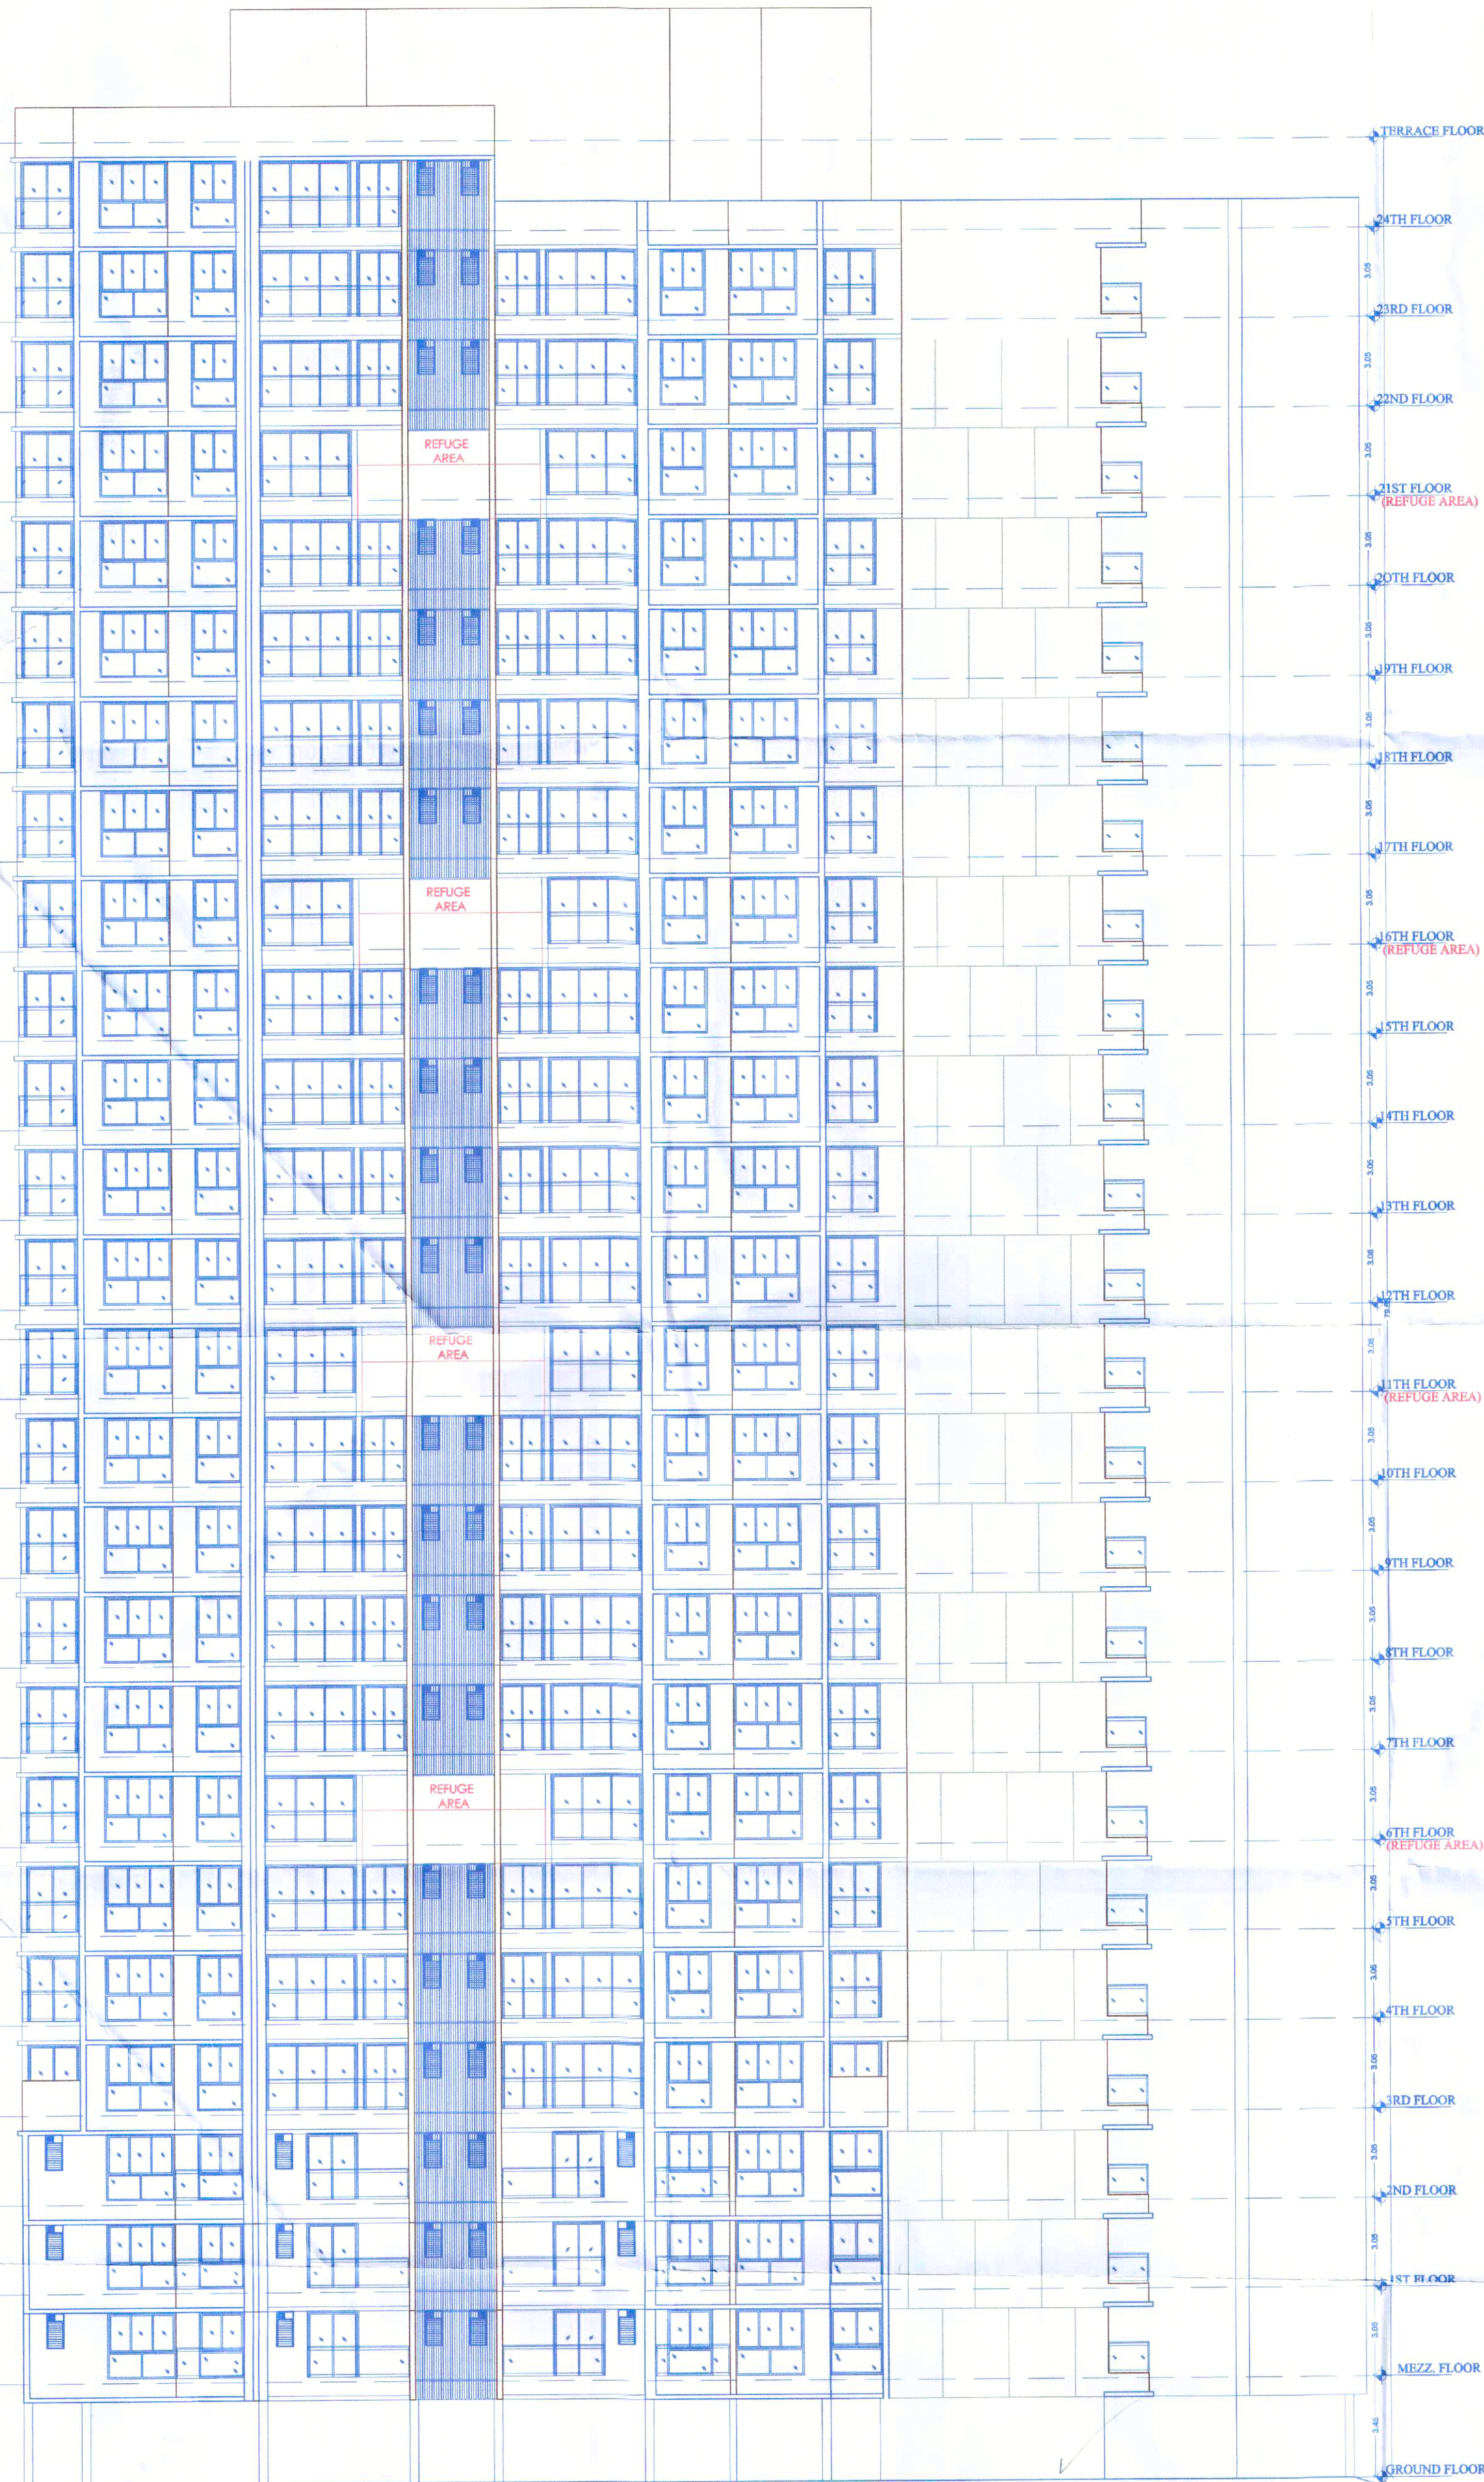

ELEVATION (WING:-B)

OWNER'S NAME: M/S. NAKODA BUILDCON THROUGH ITS PARTNERS MR. YOGESH N. JAIN & OTHER 2 THROUGH POAH M/S. SHREE SAI KUBER THROUGH MR. SANDEEP DINDAYAL AGARWAL & OTHER.		OWNER'S SIGN: 			
PROJECT: SURVEY NO : 78(P)		HISSA NO :			
PLOT NO :		CTS NO :			
DESCRIPTION : REGULAR TRACK, VILLAGE - KIVALE					
ARCHITECT: USHA RANGARAJAN LIC NO. - CA/99/13423 LANDMARK DESIGN GROUP PLOT NO 32 SECTOR NO 29/ISKCON TEMPLE ROAD, RAVET PRADHAKARAN PUNE-411001		ARCH.SIGN: 			
JOB NO.		DRG. NO.	SCALE	DRAWN BY	CHECKED BY
			1:100		
INWARD NO.		DATE		11-03-2024	
KEY NO.		SHEET NO.		23 / 23	