



STAMP OF APPROVAL

Sanctioned No. B.P. / Dudulgaon / 45/2022
 Subject to conditions mentioned in the
 Office Order No.
 dated 28/09/2022
 Pimpri
 Date 23/09/2022
 Building Permission and Unauthorised Building
 Construction Control Department
 Pimpri Chinchwad Municipal Corporation
 Figure-411 018
 City Engineer
 Building Permission Dept.
 PCMC, Pimpri, Pune-18

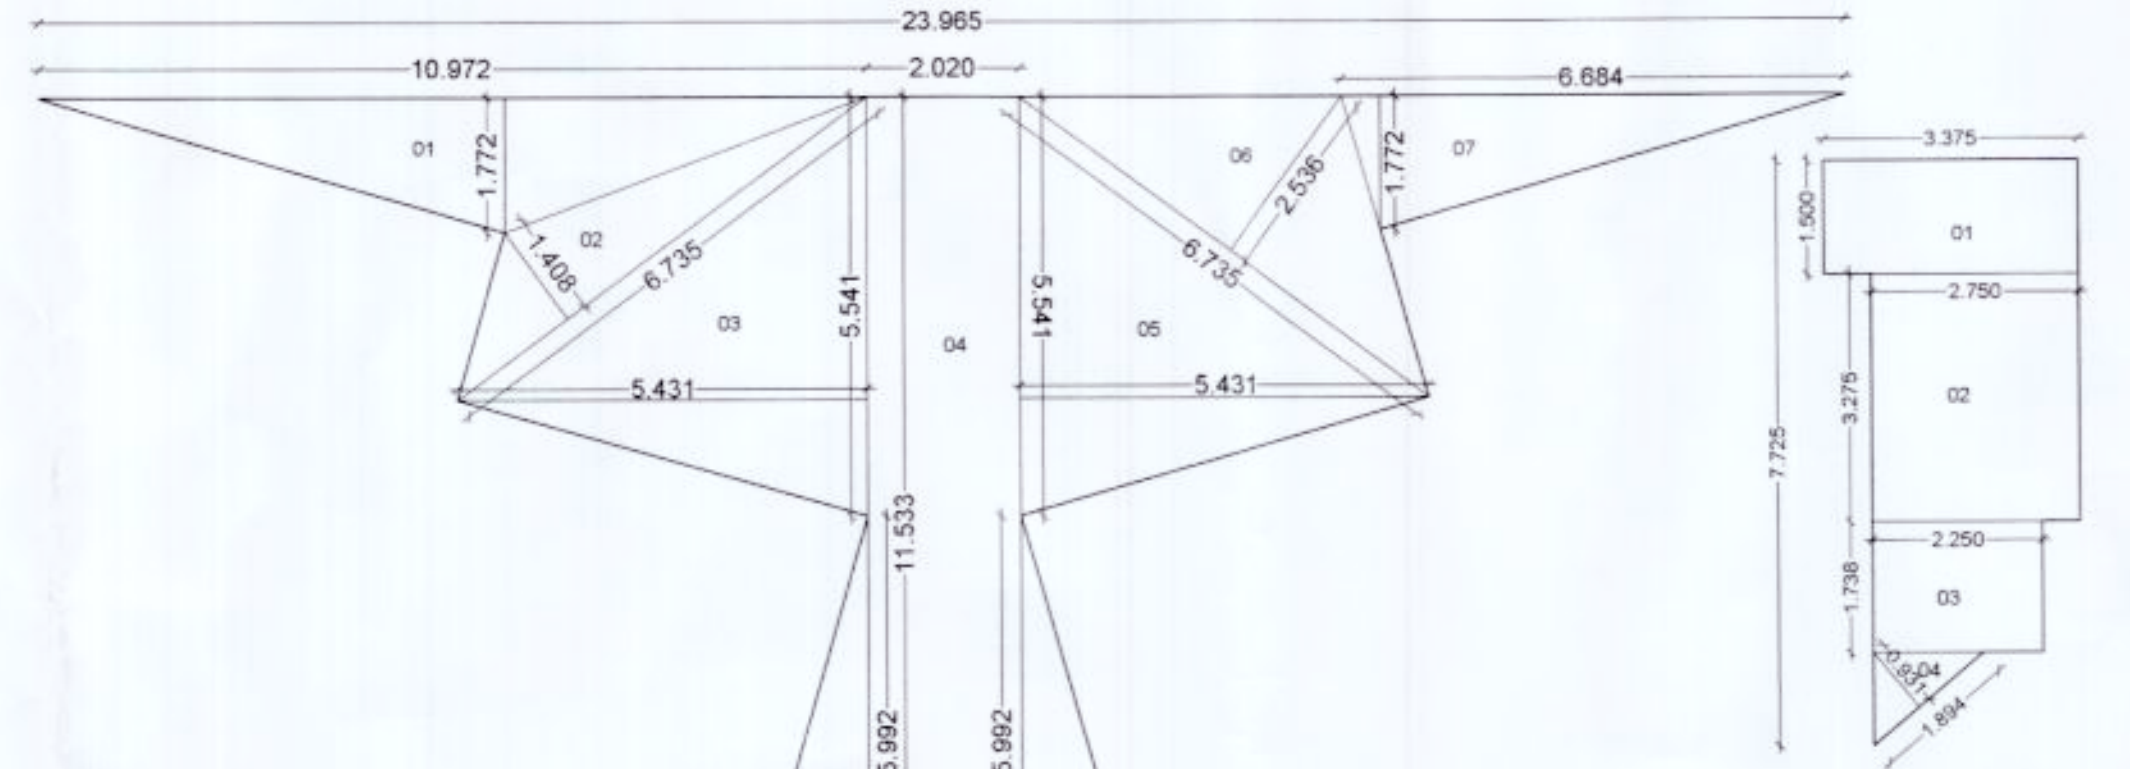

REFUSE AREA KEY PLAN
SCALE 1:200

SR.NO.	L	X	B	AREA	UNIT
2	2.750	X	3.275	=	9.006 SQ.MT
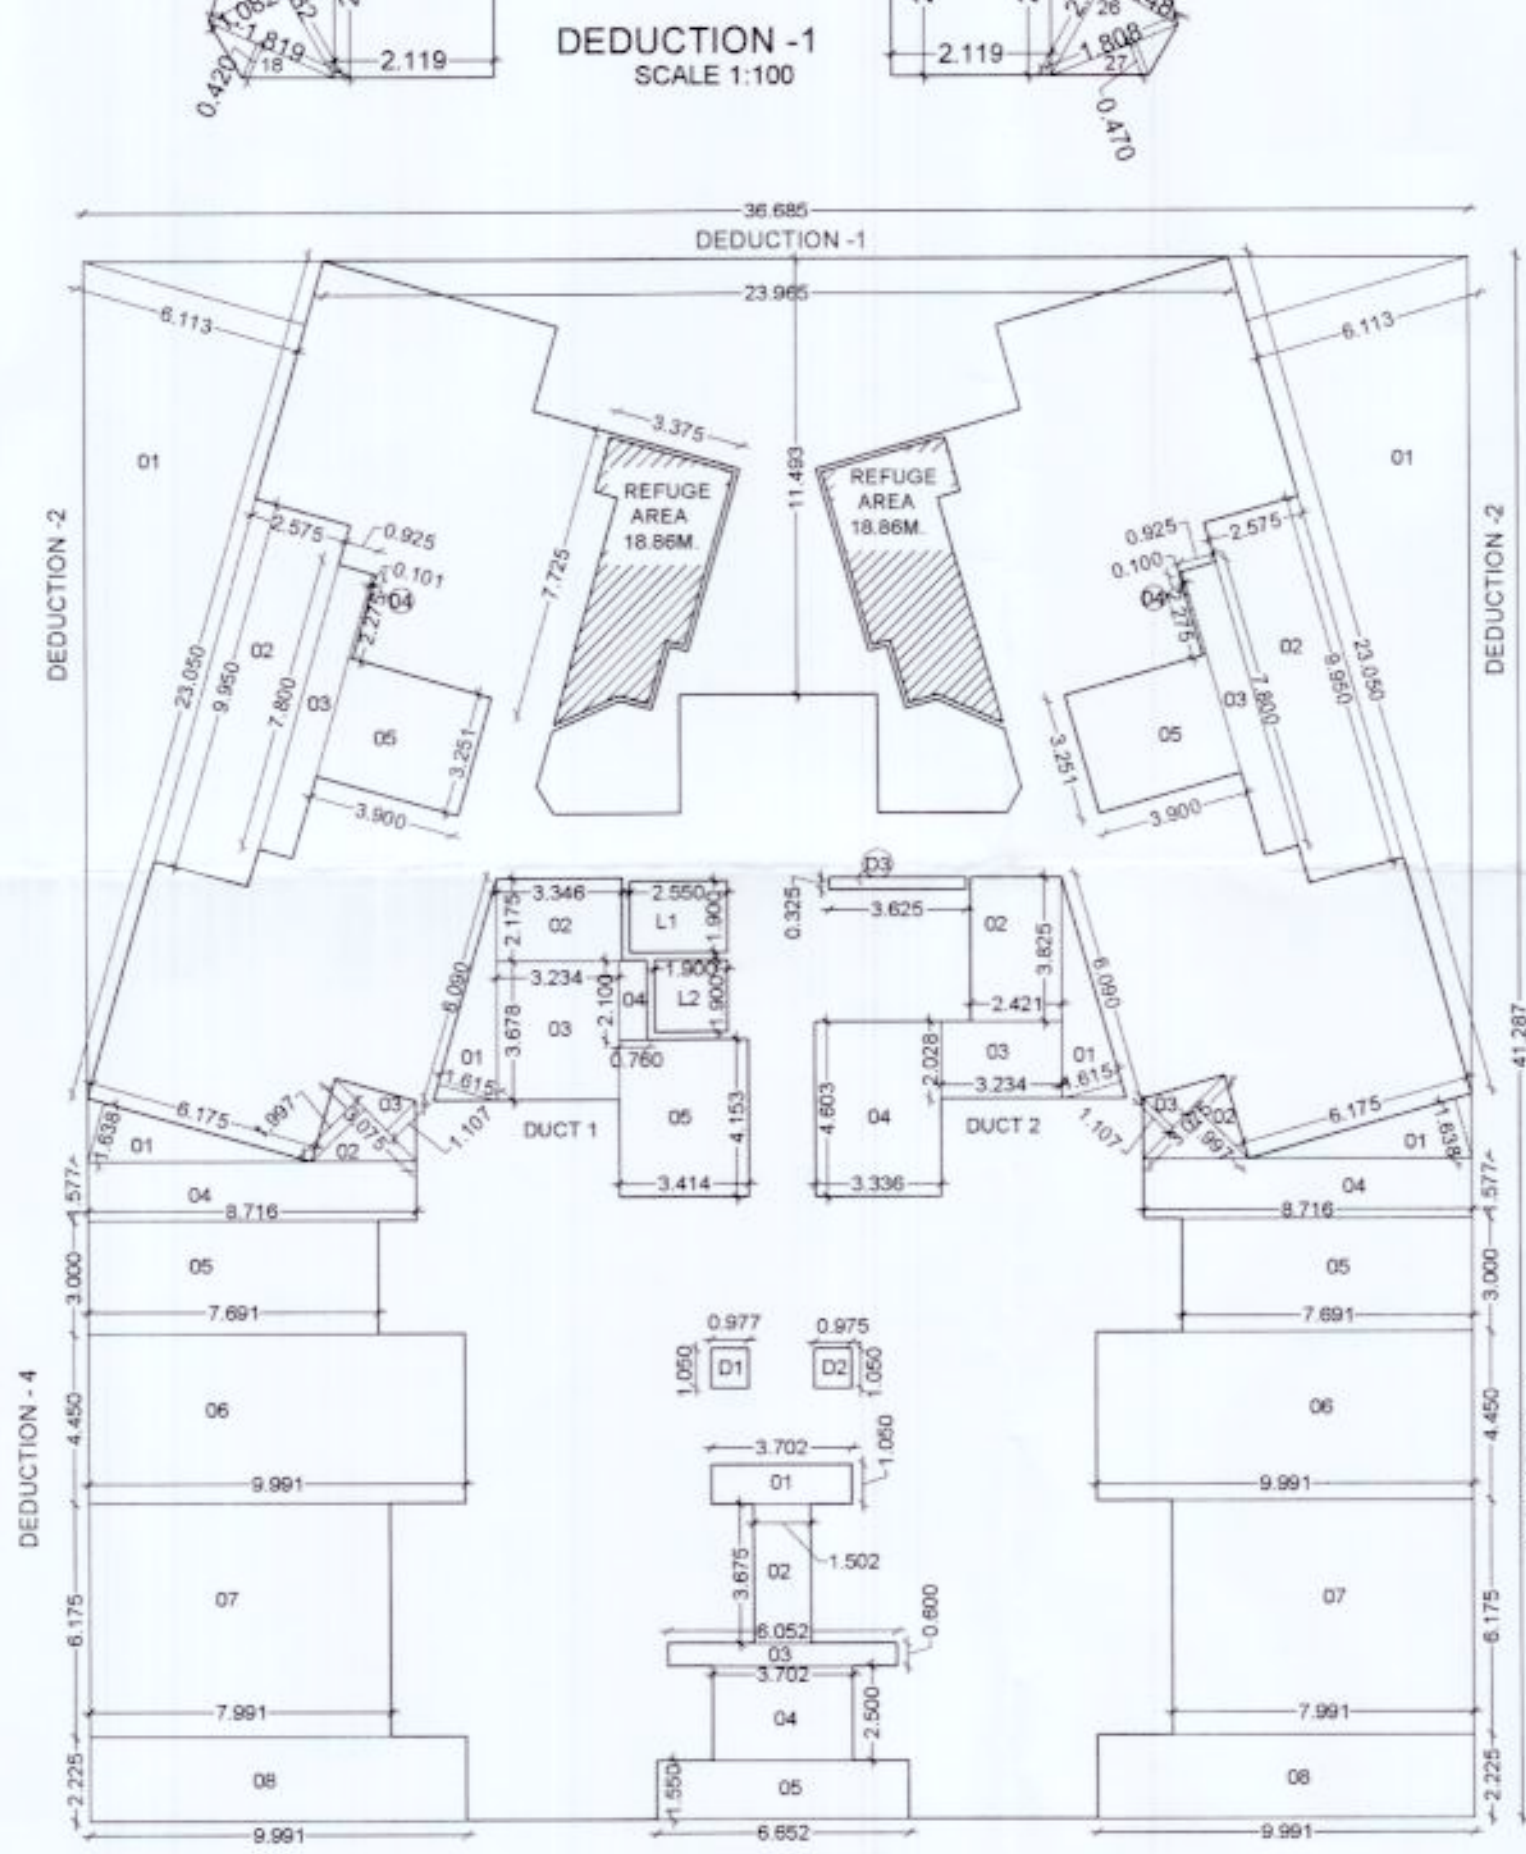

AREA KEY PLAN PLAN
REFUGE FLOOR
SCALE 1:200

DEDUCTIONS - 1					
SR.NO.	L	X	B	AREA	UNIT
1	10.972	X	1.772	=	19.352 SQ.MT
2	6.735	X	1.408	=	9.478 SQ.MT
3	5.541	X	5.431	=	30.091 SQ.MT
4	11.533	X	2.020	=	23.300 SQ.MT
5	5.541	X	5.431	=	30.091 SQ.MT
6	6.735	X	2.536	=	17.084 SQ.MT
7	6.684	X	1.772	=	11.848 SQ.MT
8	5.992	X	1.386	=	8.300 SQ.MT
9	5.992	X	1.386	=	8.300 SQ.MT
10	1.809	X	1.038	=	1.878 SQ.MT
11	1.324	X	0.400	=	0.530 SQ.MT
12	1.798	X	0.603	=	1.079 SQ.MT
13	0.819	X	0.300	=	0.249 SQ.MT
14	1.388	X	0.603	=	0.836 SQ.MT
15	2.119	X	2.755	=	5.841 SQ.MT
16	2.755	X	1.239	=	3.407 SQ.MT
17	2.532	X	1.082	=	2.734 SQ.MT
18	1.819	X	0.420	=	0.768 SQ.MT
19	1.809	X	1.038	=	1.878 SQ.MT
20	1.324	X	0.400	=	0.530 SQ.MT
21	1.798	X	0.603	=	1.079 SQ.MT
22	0.819	X	0.300	=	0.249 SQ.MT
23	2.119	X	2.755	=	5.841 SQ.MT
24	1.388	X	0.603	=	0.836 SQ.MT
25	2.755	X	1.239	=	3.407 SQ.MT
26	2.532	X	1.082	=	2.734 SQ.MT
27	1.809	X	0.420	=	0.768 SQ.MT
28	1.809	X	0.420	=	0.768 SQ.MT
111.62					