
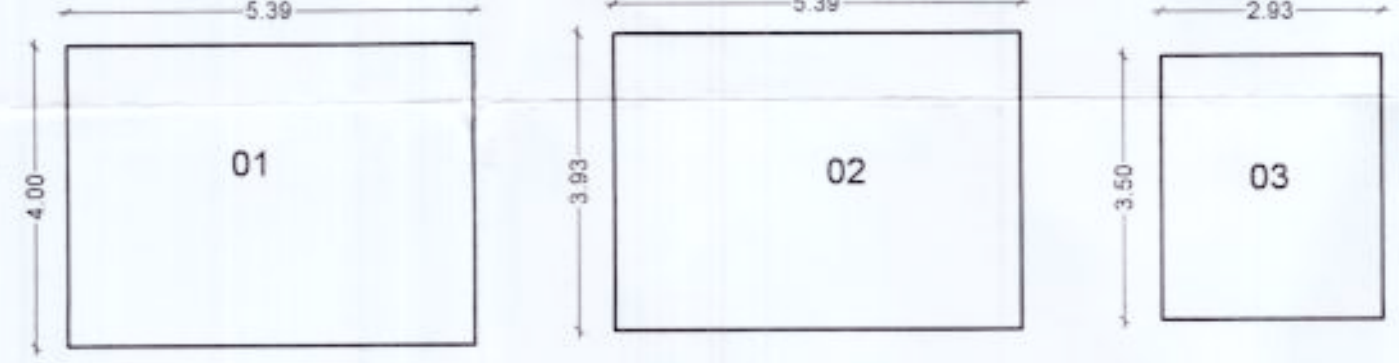
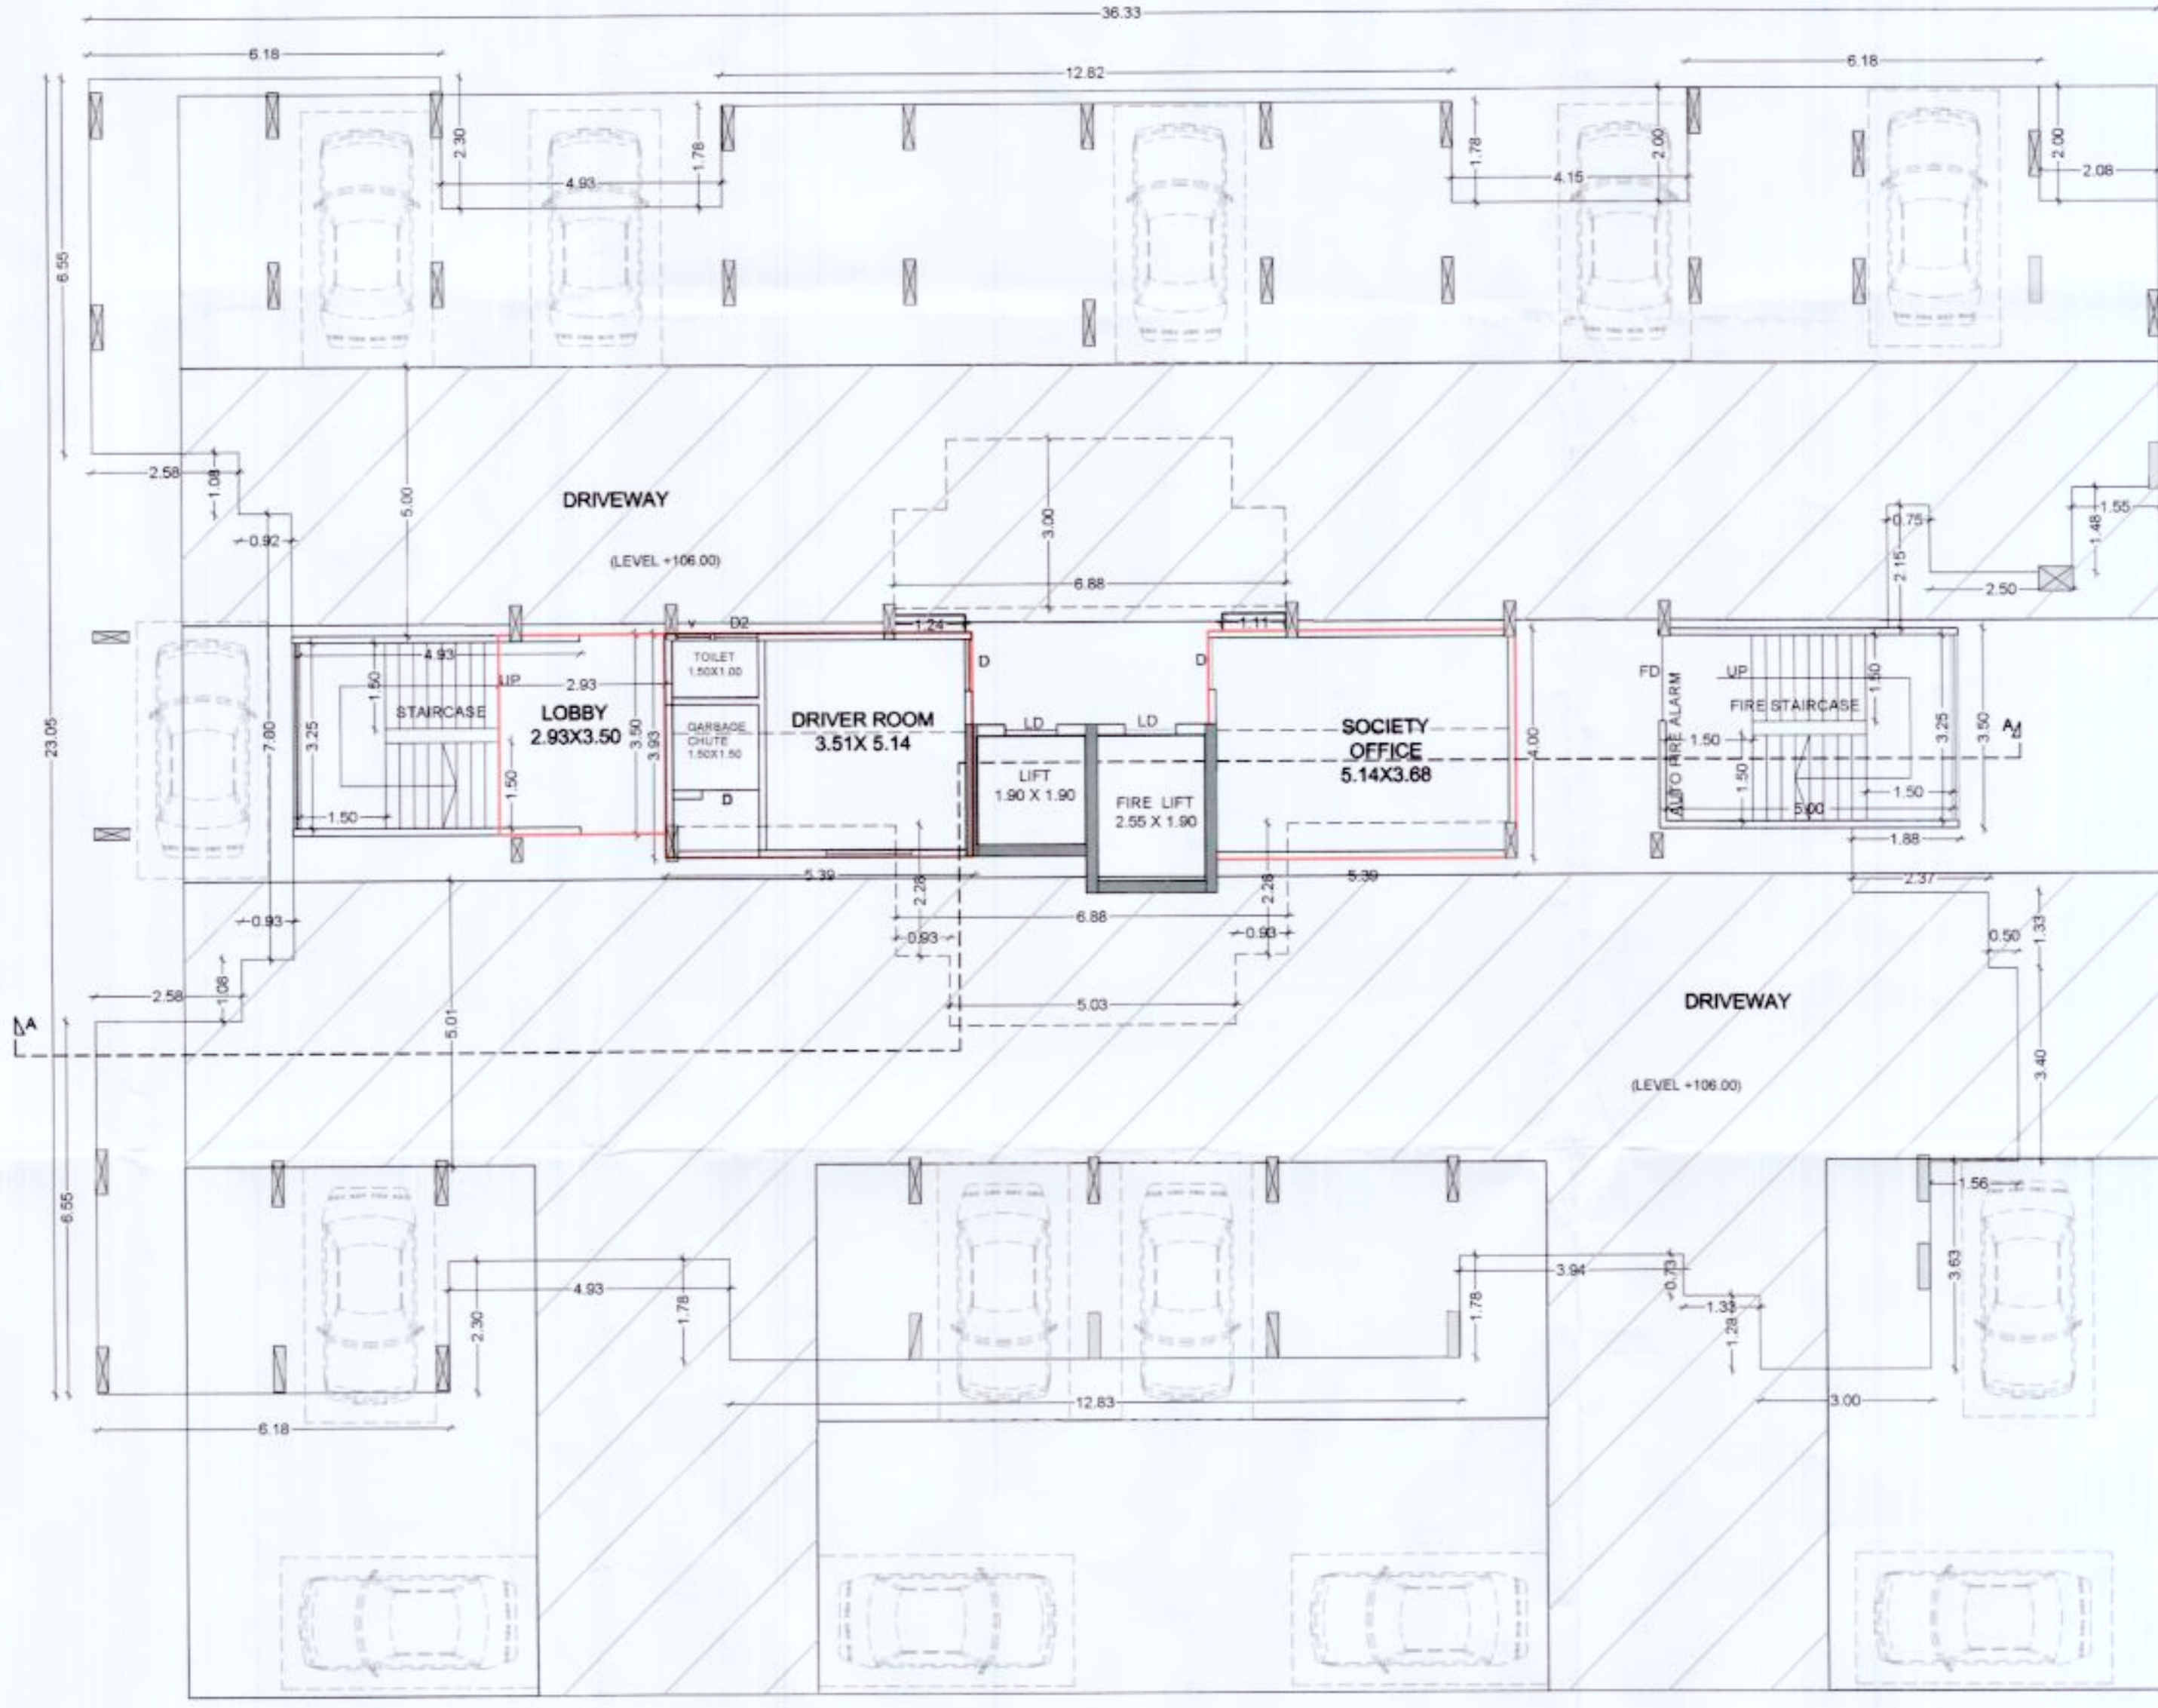


STAMP OF APPROVAL

Sanctioned No. B.P. Dudulgaon/43/2022
Subject to conditions mentioned in the
Office Order No.
dated 22/09/2022
Pimpri
Date 22/09/2022
City Engineer
Building Permission Dept.
PCMC, Pimpri, Pune-18.

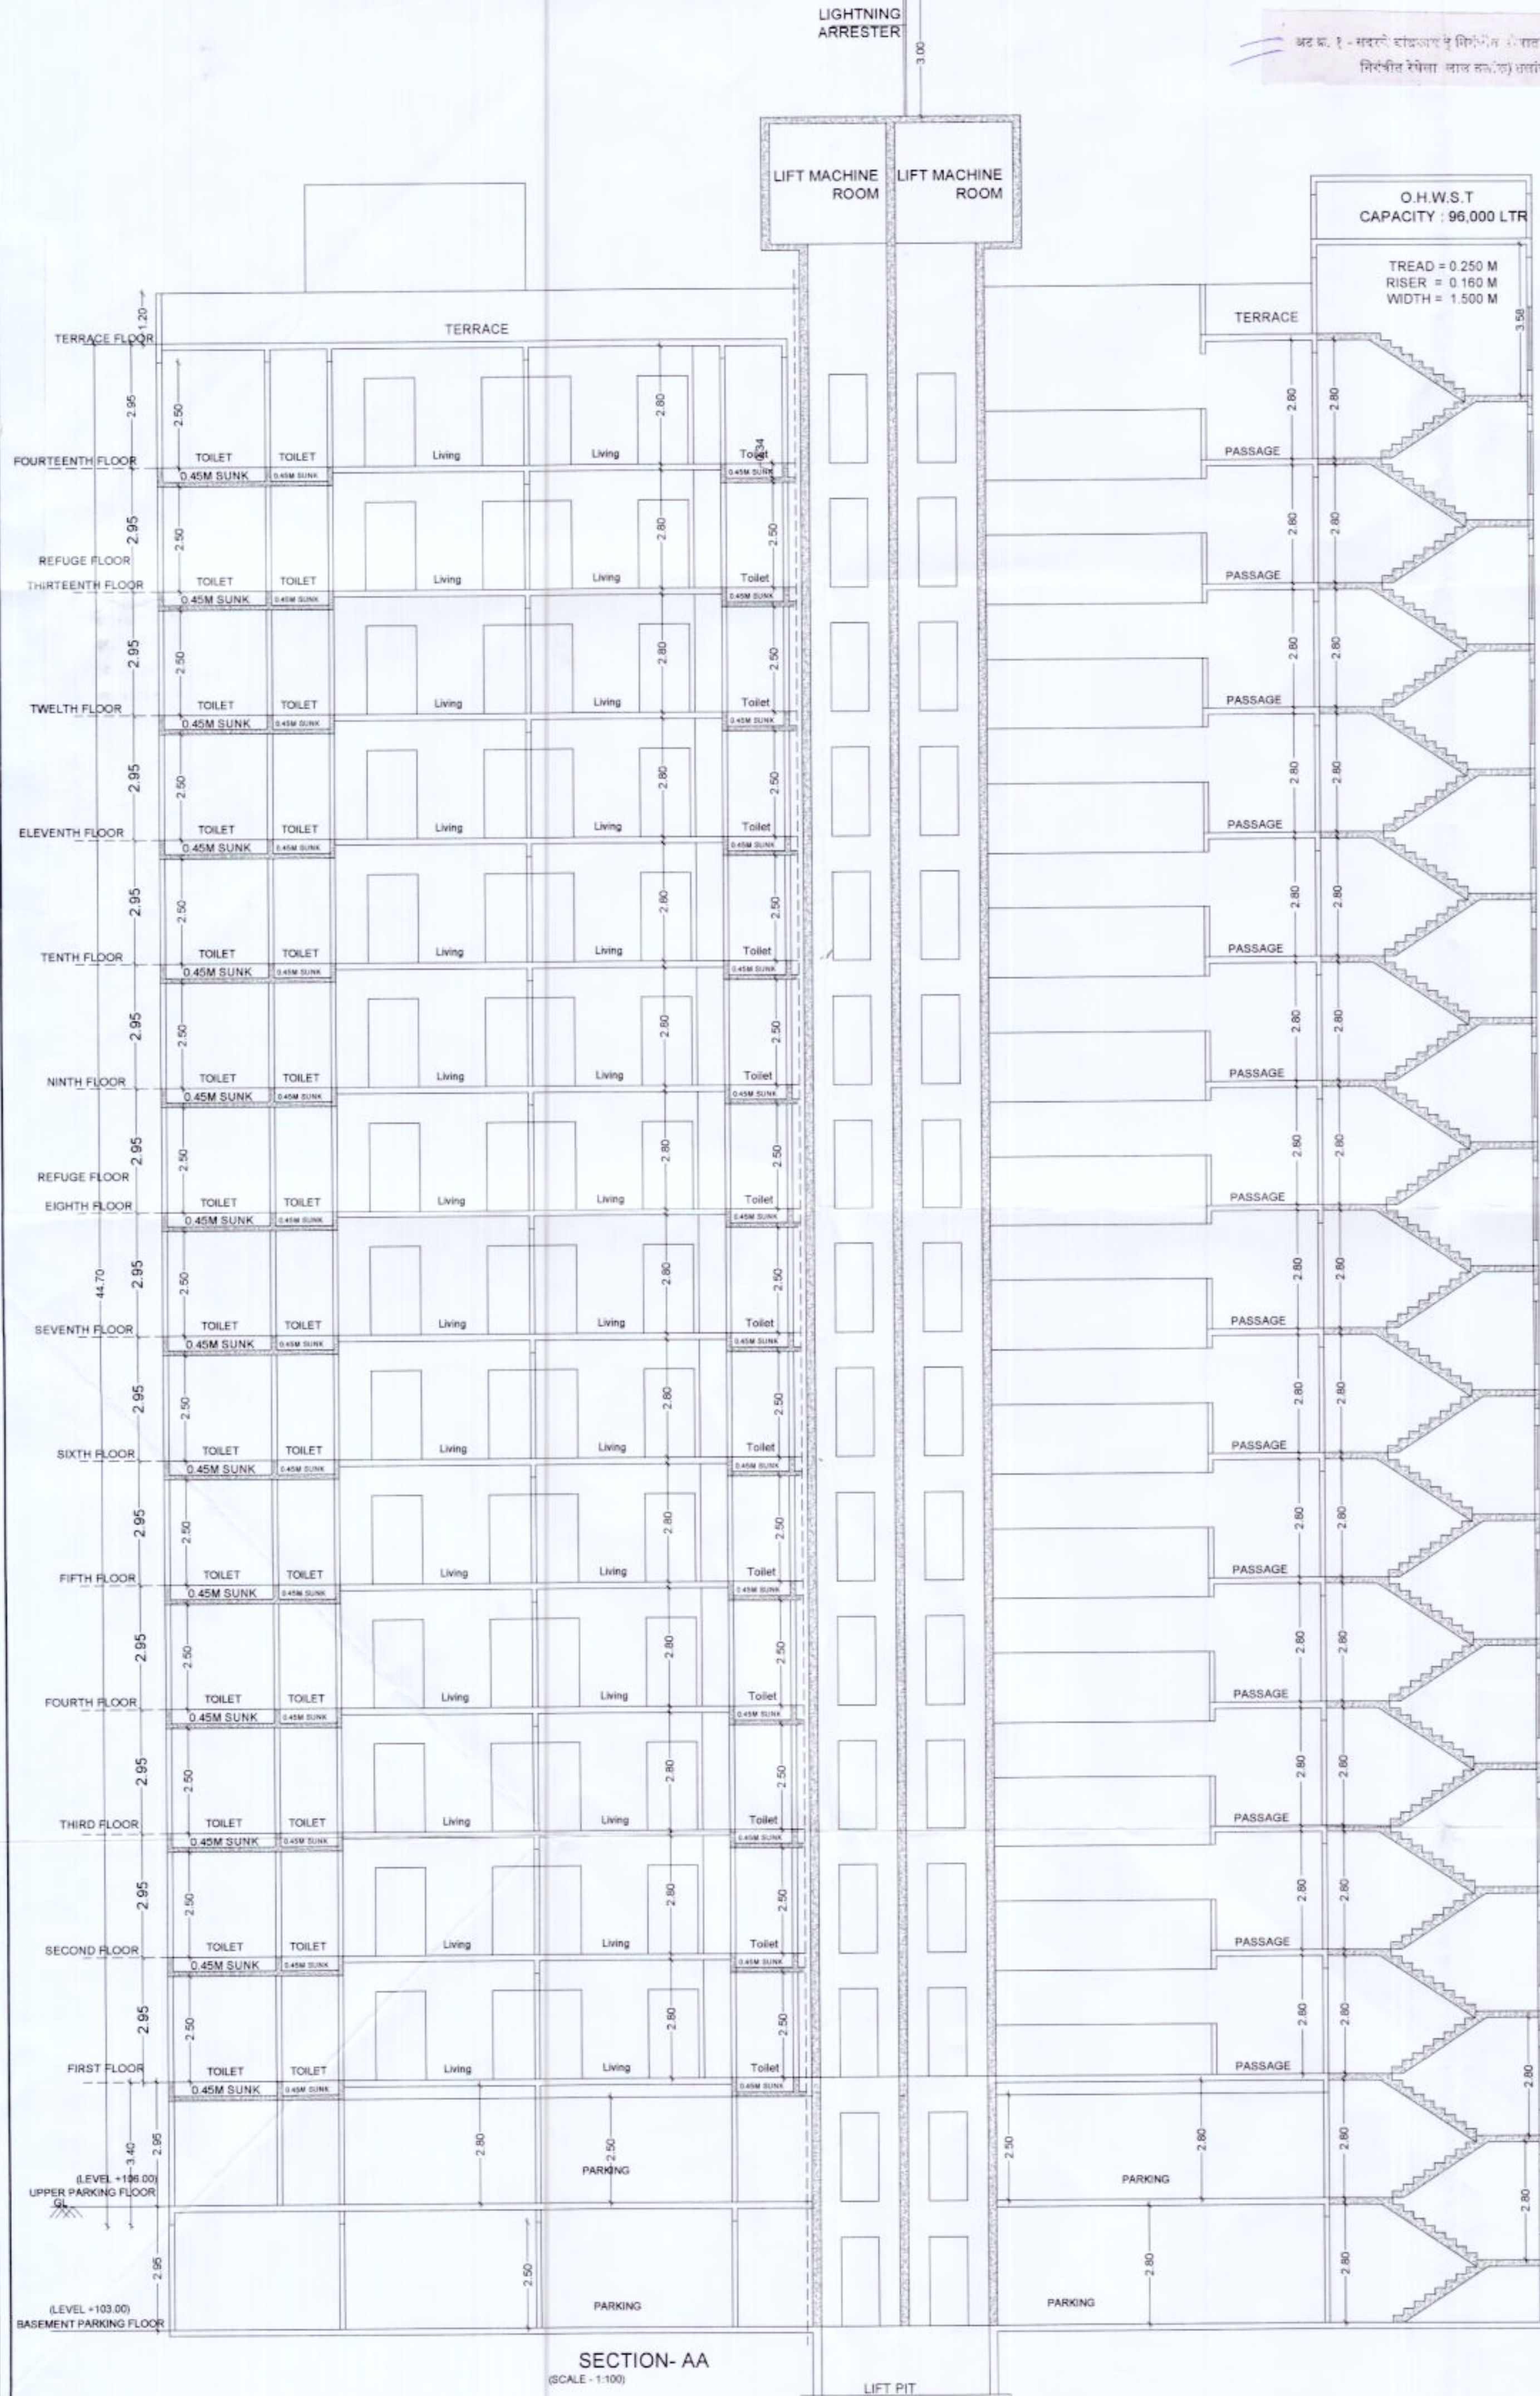

AREA KEY PLAN OF UPPER PARKING FLOOR

- (SCALE - 1:100)
- 5.39 X 4.00 = 21.56 SQ. MT
 - 5.39 X 3.93 = 21.18 SQ. MT
 - 2.93 X 3.50 = 10.25 SQ. MT
- = 52.99 SQ. M

अ. ४१ - मरली बांधकाम परवानगी Subject to EC. एकाच वेळ अंमल पावलेल्या या इमारत बांधकामा (EC) क्लिपवेल विनियमन प्रत्येक बांधकाम बांधू करत वेळार नाही.
अ. ४२ - वि. वि. म. न. पा. च्या विनियमन विनियमावलीतील नमुने क्र. १, २, ३ (b) नुसार ३०.०० मी. उंचीपेक्षा जास्त उंचीच्या इमारतीसाठी Mechanical Ventilation रचना बसविणे व कार्यान्वीत ठेवणेची बाब विनियमन बांधकाम करत बांधकाम करत आहे.
अ. ४३ - भारतीय मानक IS. 2309:1989 रीती मॉडेलनुसार ३०.०० मी. व त्यावरील उंचीच्या इमारतीची विनियमावली नंतरच्या करण्यासाठी इमारतीवर Lightning Arrester बसविणे बांधकाम करत आहे.
अ. ४४ - सर्वसाधारण आणि एकाधिक विनियमन व प्रोवाहल विनियमावली (UDCPR) विनियमावली क्र. १, ११, २ (b) प्रमाणे वेगवेगळ्या २.५% पेक्षा कमी व्होल्टेजिन असल्यामुळे वेगवेगळ्या व्होल्टेजिन एकाच वेळार केल्याने व कार्यान्वीत ठेवणे विनियमन बांधकाम करत आहे.

OWNER'S NAME: Mrs. Mangalam Buildcorp through partner Mr. Subhash Sakore & others

PROJECT: SURVEY NO: Gat No. 234(P), 236(P) HISSE NO: PLOT NO: CTS NO: DESCRIPTION: REGULAR TRACK, VILLAGE - DUDULGAON ARCHITECT: DATIR PATIL ASSOCIATE ARCHITECT'S SIGN:



ADD- Office no -1, 1st floor, latika kalbhor Bldg, Akurdi, Pune-35
www.datirpatilassociatee.com datirpatilassociatee@gmail.com
Mob-9850265438, 9860034349 Office Mob -7721075999

JOB NO. DRG. NO. SCALE 1:100 DRAWN BY CHECKED BY INWARD NO. DATE 15-09-2022 KEY NO. SHEET NO. 19/27