


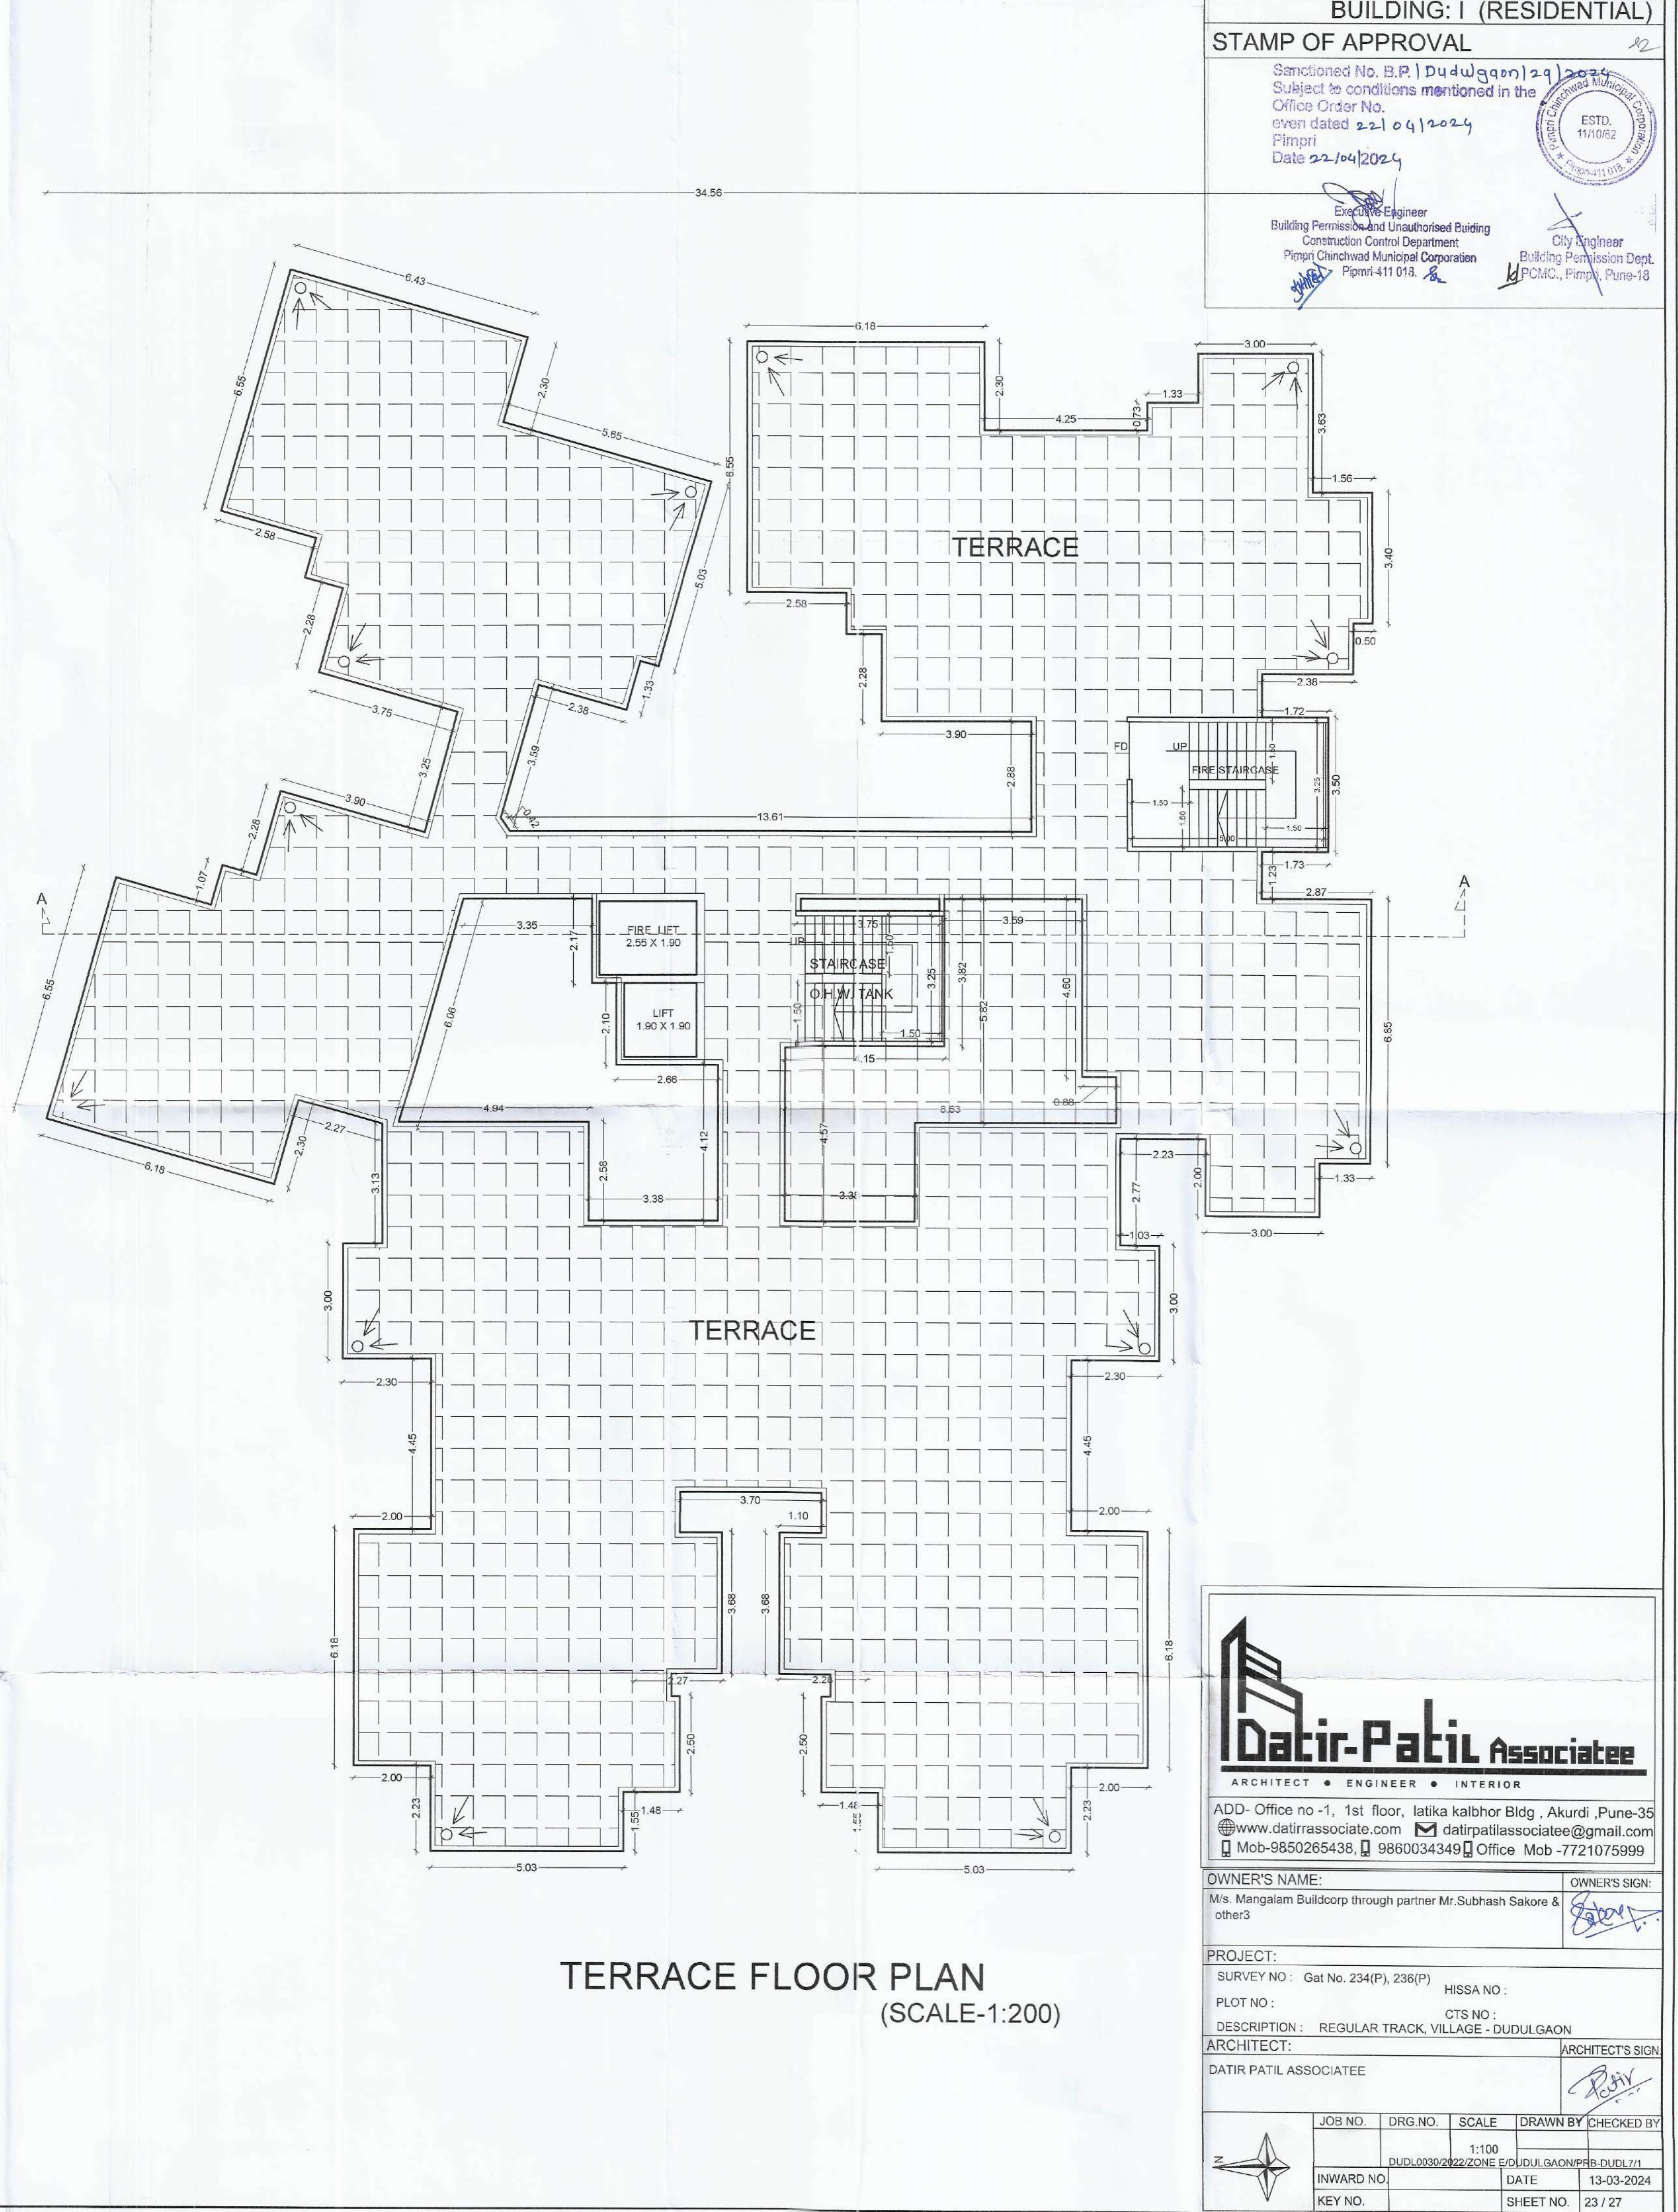

BUILDING: I (RESIDENTIAL)

STAMP OF APPROVAL

Sanctioned No. B.P. | Dudgaon | 29 | 2024
Subject to conditions mentioned in the
Office Order No.
even dated 22-04-2024
Pimpri
Date 22-04-2024

Executive Engineer
Building Permits and Unauthorised Building
Construction Control Department
Pimpri Chinchwad Municipal Corporation
Pimpri-411 018

City Engineer
Building Permission Dept.
PCMC, Pimpri, Pune-18

Datir-Patil Associatees
ARCHITECT • ENGINEER • INTERIOR

ADD- Office no -1, 1st floor, latika kalbhor Bldg, Akurdi, Pune-35
www.datirpatilassociate.com | datirpatilassociate@gmail.com
Mob-9850265438, 9860034349 | Office Mob -7721075999

OWNER'S NAME: M/s. Mangalam Buildcorp through partner Mr. Subhash Sakore & other3
OWNER'S SIGN: [Signature]

PROJECT: SURVEY NO: Gat No. 234(P), 236(P) HISSE NO:
PLOT NO: CTS NO:
DESCRIPTION: REGULAR TRACK, VILLAGE - DUDUGAON
ARCHITECT: DATIR PATIL ASSOCIATEE ARCHITECT'S SIGN: [Signature]

JOB NO. DRG. NO. SCALE DRAWN BY CHECKED BY
1:100
DUDUGAON/2022/ZONE 5/DUDUGAON/PRB-DUDUGAON/171
INWARD NO. DATE 13-03-2024
KEY NO. SHEET NO. 23 / 27