
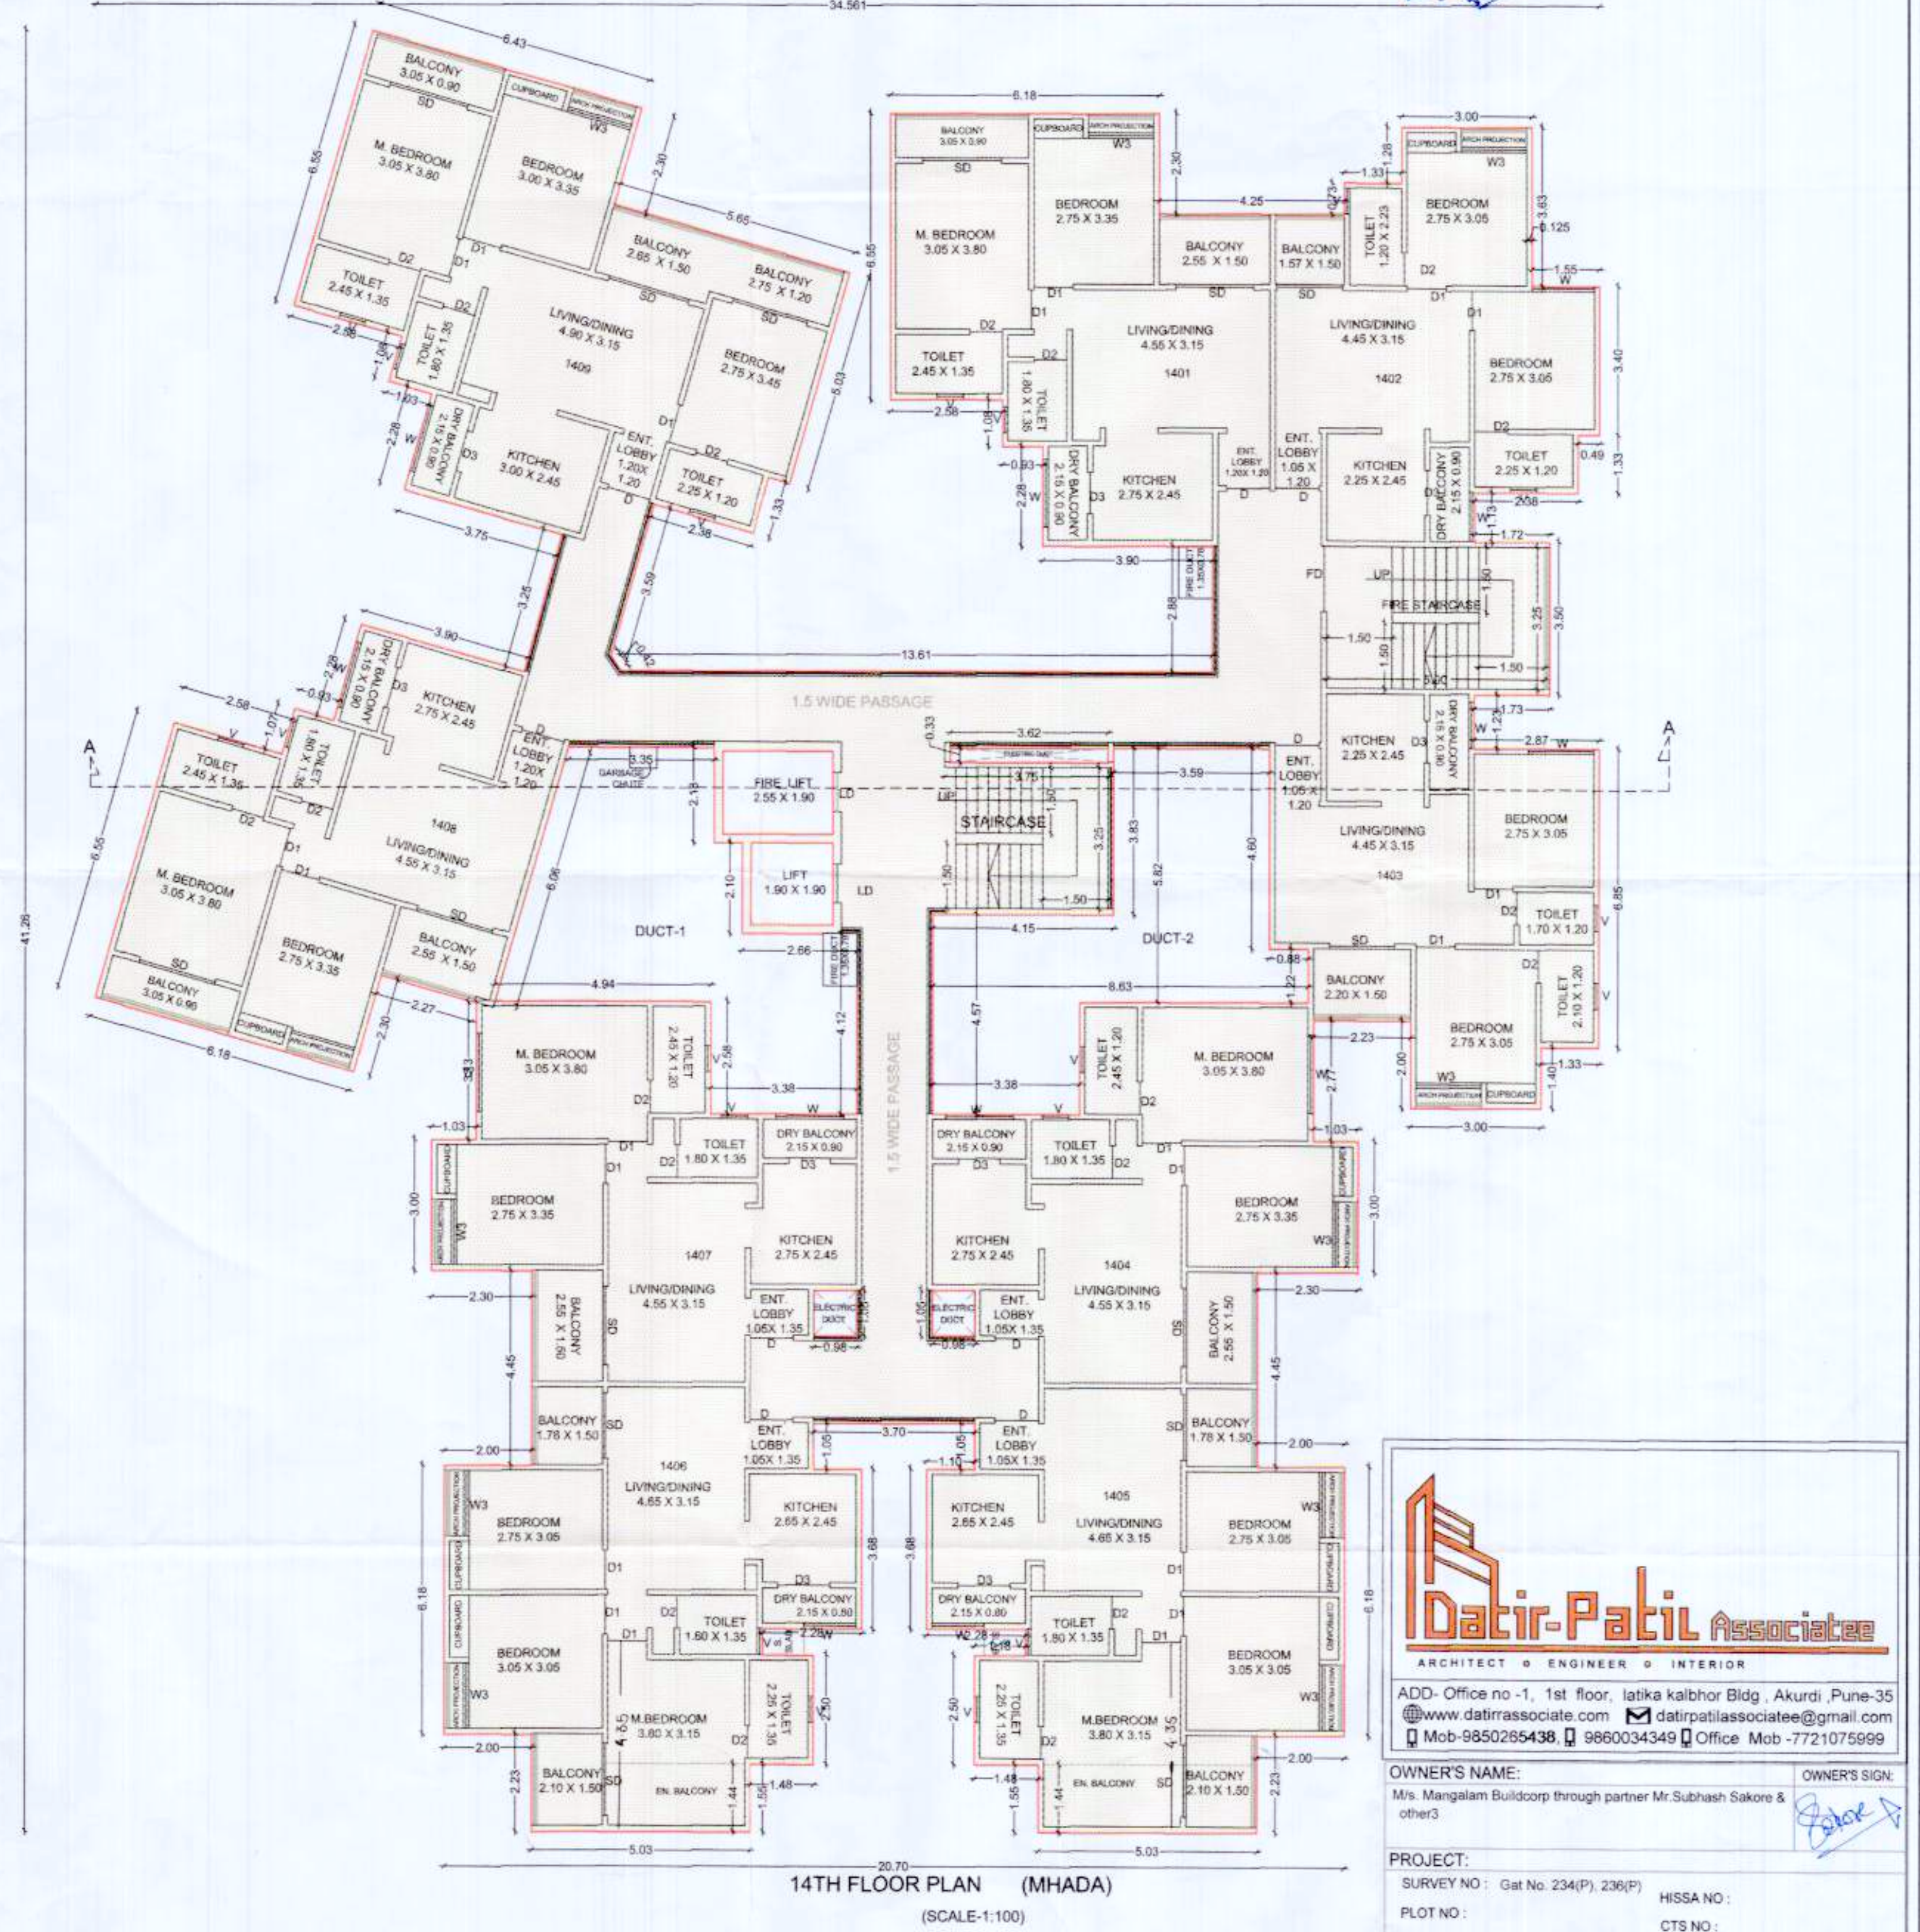


STAMP OF APPROVAL

Sanctioned No. B.P. Dudulgaon 43/2022
Subject to conditions mentioned in the
Office Order No. 23/09/2022
Pimpri
Date 23/09/2022

Building Permission and Unauthorised Siding
Construction Control Department
Pimpri Chinchwad Municipal Corporation
Pimpri-411 018

Building Permission Dept.
PCMC, Pimpri, Pune-18.

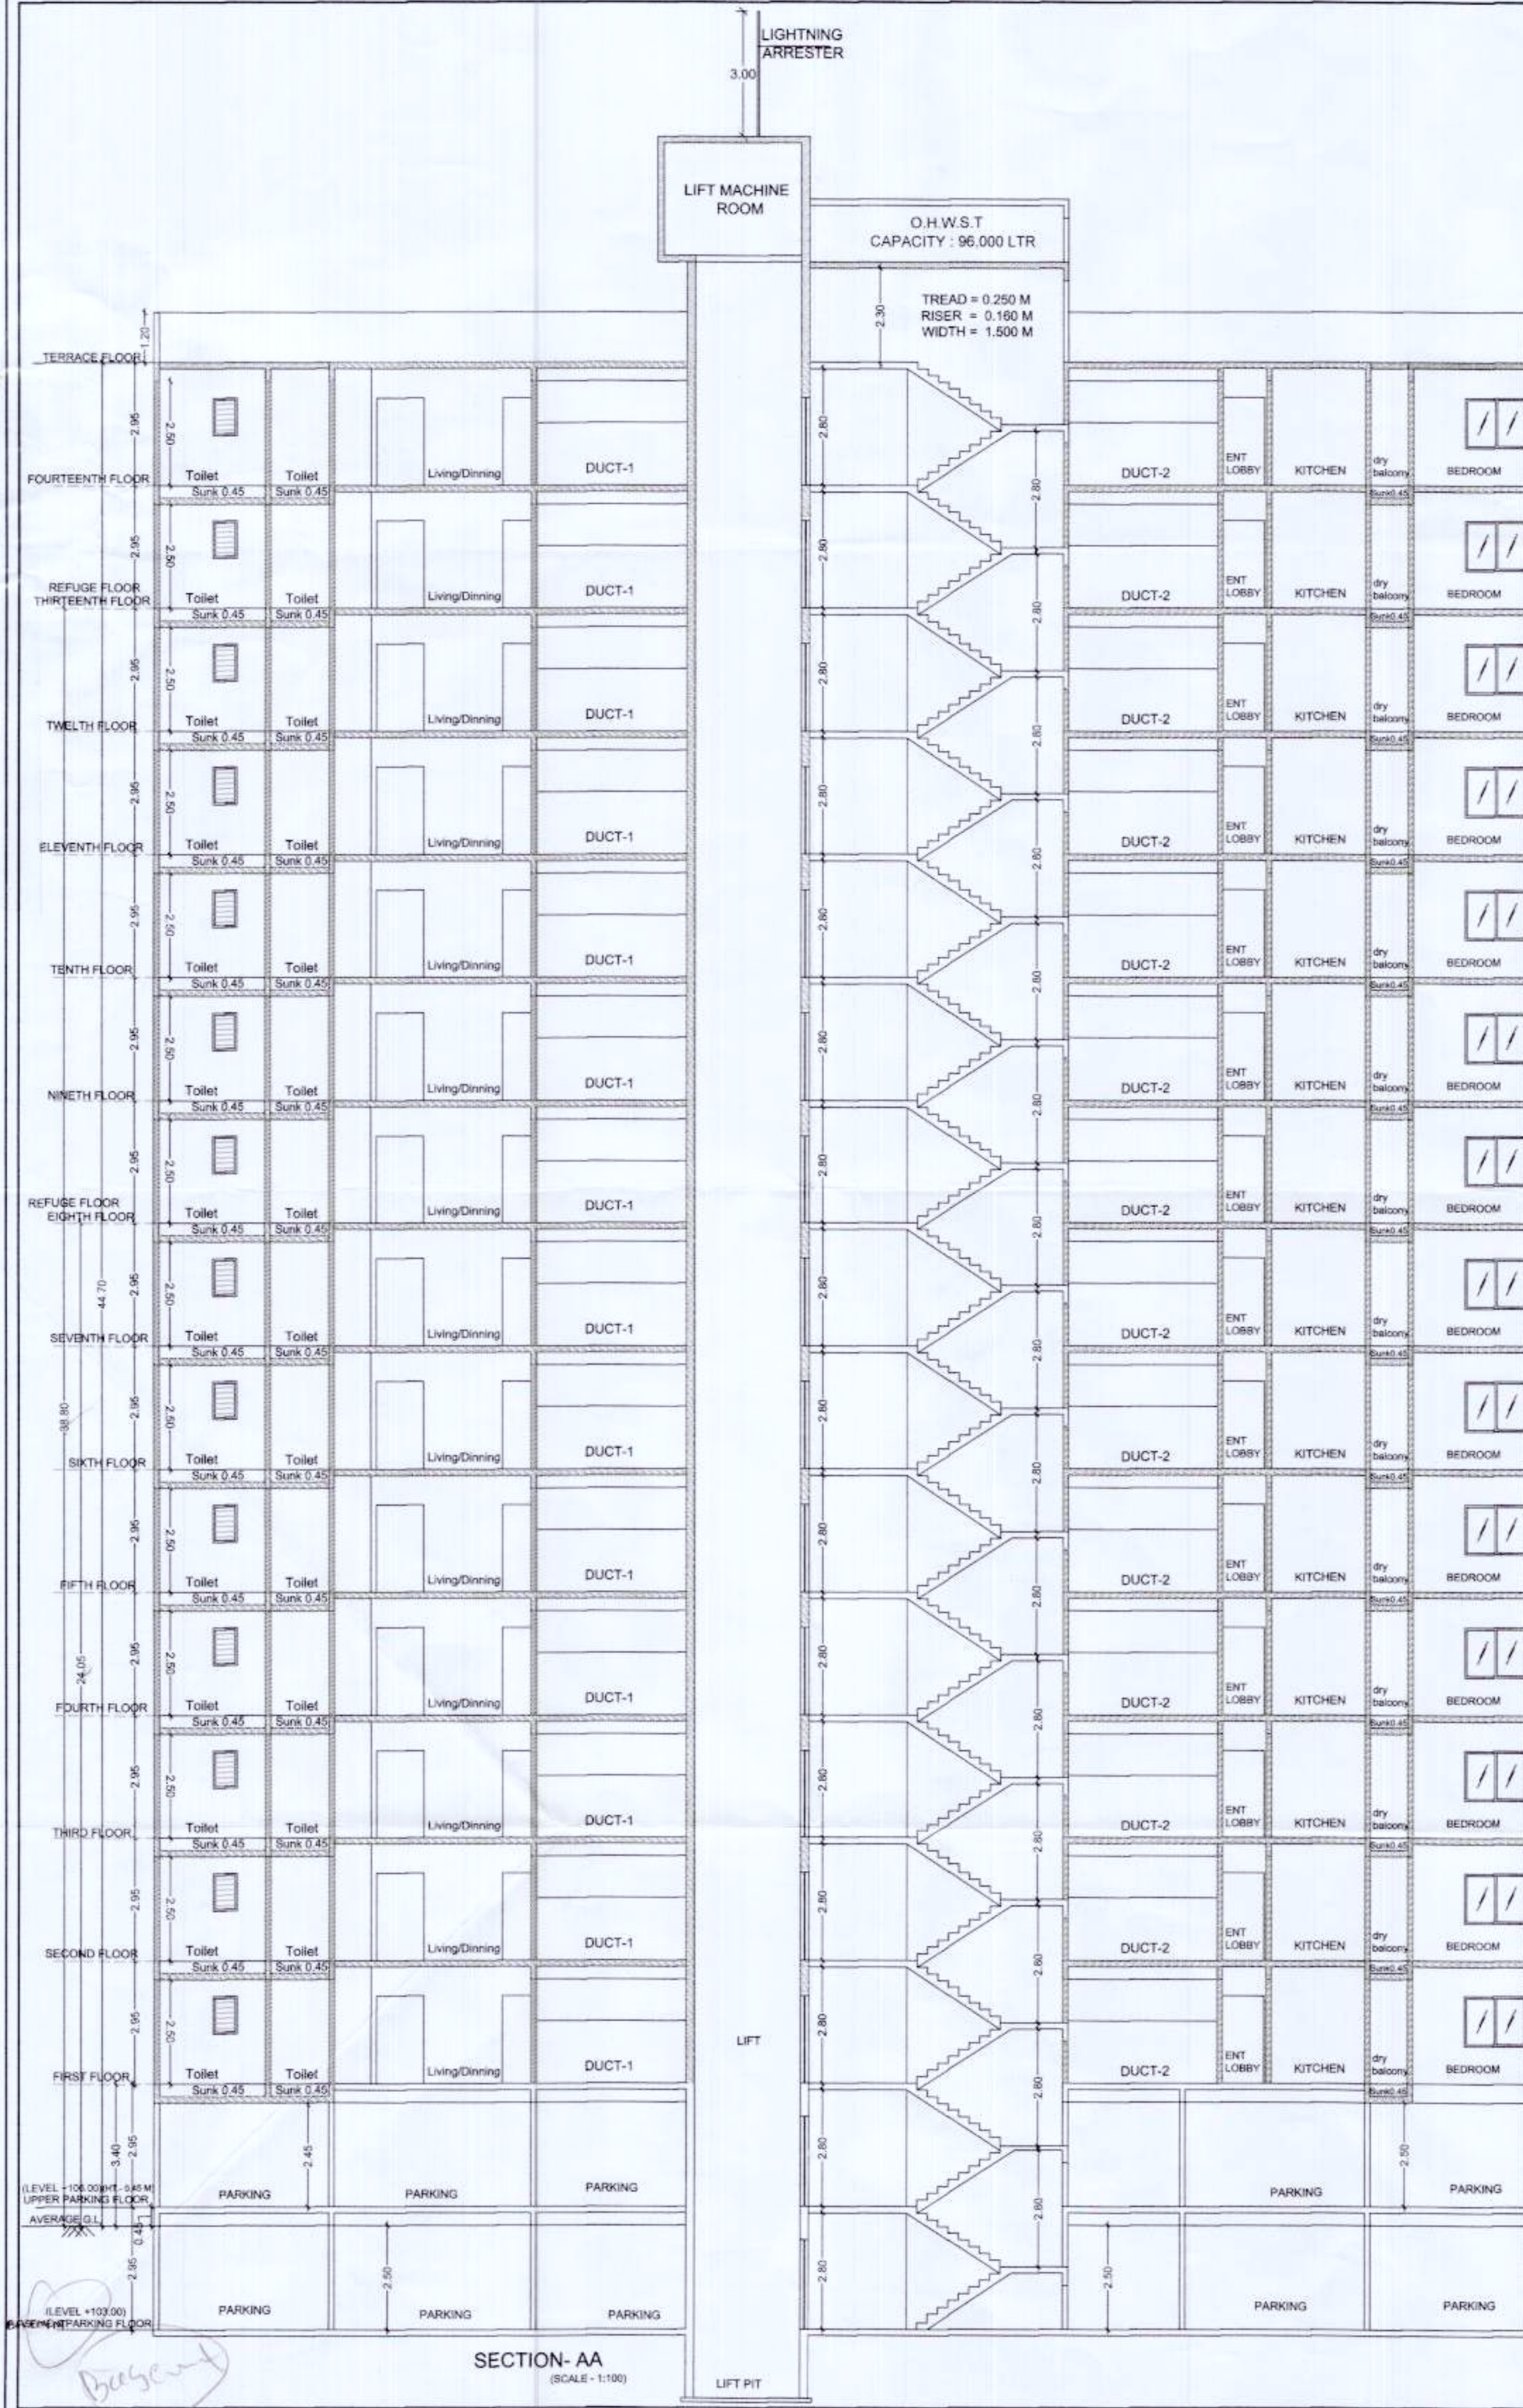

Datir-Patil Associatee
ARCHITECT • ENGINEER • INTERIOR
ADD- Office no -1, 1st floor, latika kalbhor Bldg, Akurdi, Pune-35
www.datirassociates.com | datirpatilassociates@gmail.com
Mob-9850265438, 9860034349 | Office Mob-7721075999

OWNER'S NAME: Mrs. Mangalam Buldcorp through partner Mr. Subhash Sakore & other3
OWNER'S SIGN: [Signature]
PROJECT: [Blank]
SURVEY NO: Gat No. 234(P), 236(P) HISSA NO: [Blank]
PLOT NO: [Blank] CTS NO: [Blank]
DESCRIPTION: REGULAR TRACK, VILLAGE - DUDULGAON
ARCHITECT: DATIR PATIL ASSOCIATEE ARCHITECT'S SIGN: [Signature]
JOB NO. DRG. NO. SCALE DRAWN BY CHECKED BY
INWARD NO. DATE 15-09-2022
KEY NO. SHEET NO. 25 / 27