
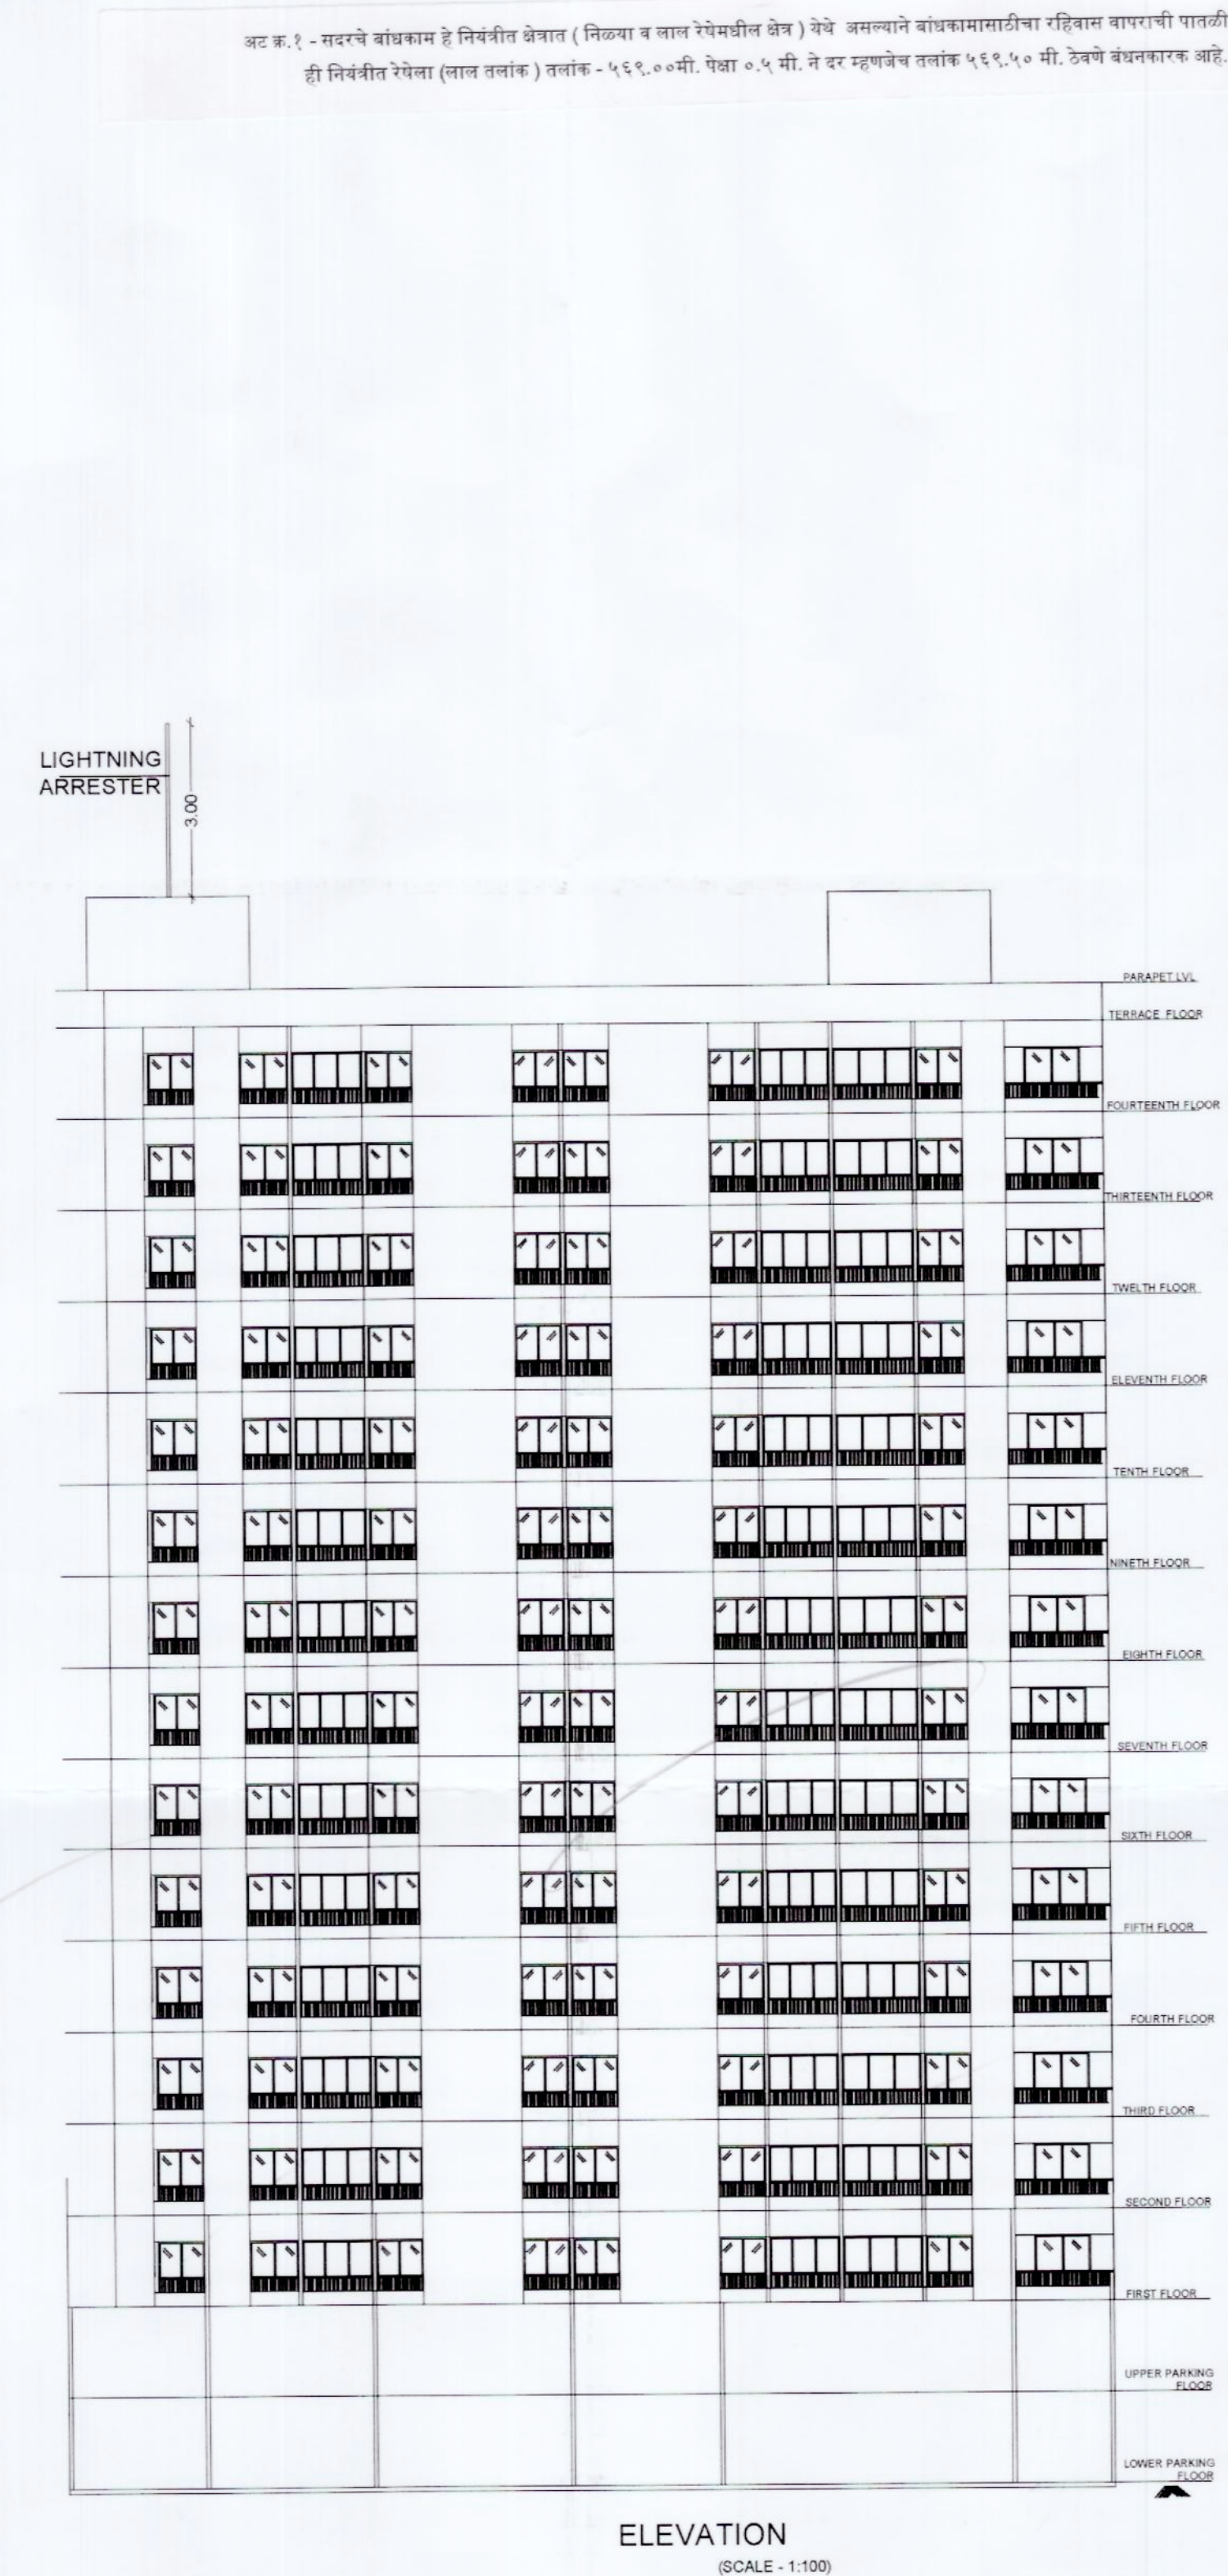


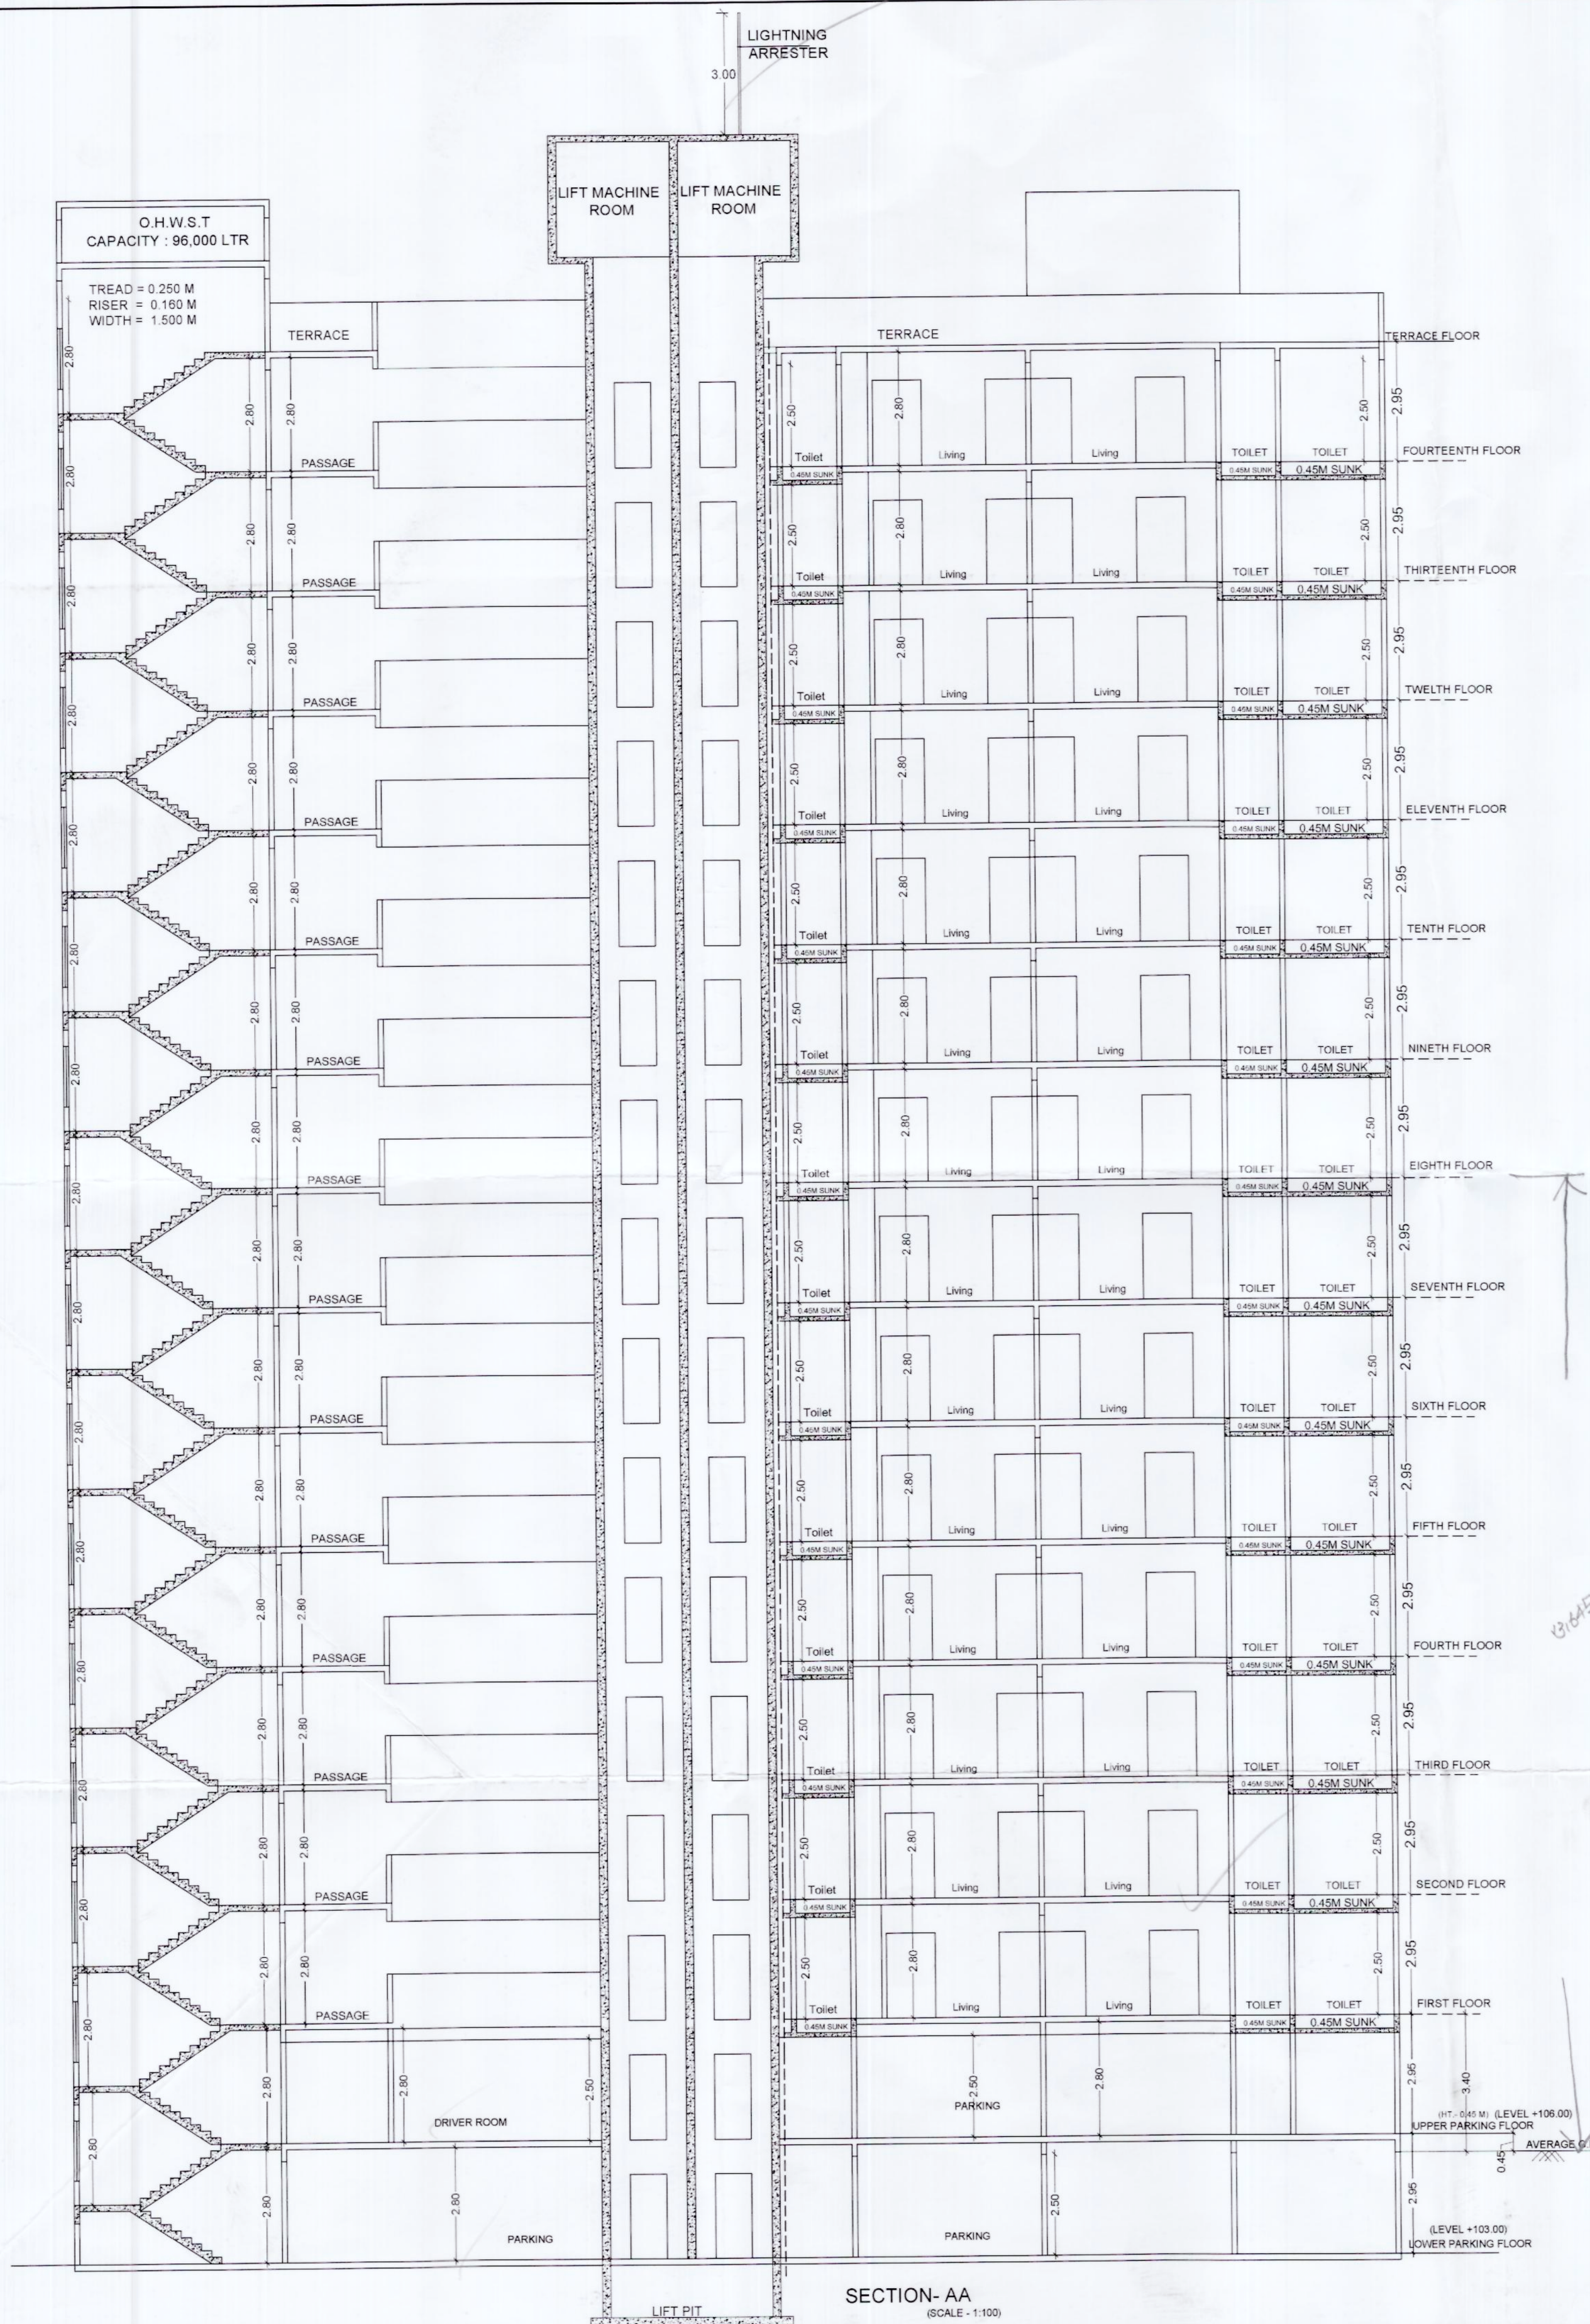

अ.क्र. १२ - वि.म.न.पा.चा विकास नियमावलीतील नमुद क्र. १.२०.२ (b) मुदर ३०.०० मी. उंचीच्या जागळ
उंचीच्या इमारतीसाठी Mechanical Ventilation वगैरे वगैरे व कार्यान्वीन ठेवणेची बाब विकसक यावर कोडकारक आहे.
अ.क्र. १३ - भारतीय मानक IS.2309.1989 रीती संज्ञेनुसार ३०.०० मी. व त्यावरील उंचीच्या इमारतीचे विजेपातून
संरक्षण करण्यासाठी इमारतीवर Lightning Arrester वगैरे कोडकारक आहे.
अ.क्र. १४ संरक्षणार्थ आणि एकात्मिक निवडण व प्रोत्साहन नियमावली (UDCPR) नियमावली क्र. १.११.२(b) प्रमाणे
वेगवेगळे क्षेत्राच्या २.५% पेक्षा कमी क्षेत्रातून असल्यामुळे, भौतिकाला क्षेत्रातून असल्यामुळे फोन वगैरे व कार्यान्वीन ठेवणे
विकसक यावर कोडकारक आहे.

BUILDING: B (RESIDENTIAL)

STAMP OF APPROVAL

Sanctioned No. B.P. [Dudulgaon] 3512023
Subject to conditions mentioned in the
Office Order No.
aven dated 23/06/2023
Pimpri
Date 23/06/2023

City Engineer
Building Permission Dept.
P.M.C., Pimpri, Pune-18.

FORM OF STATEMENT 3
(SR. NO. 966)
PROPOSED BUILDING (B)
AREA DETAILS OF BUILDING

BUILDING NAME	FLOOR NO.	APP. NO.	FLAT NO.	CARPET AREA(SQ.M)	AREA OF ATTACH / OPEN BALCONY	AREA OF DOUBLE HIT. TERRACE ATTACH TO
B BLDG.	1ST, 2ND, 3RD, 4TH, 5TH, 6TH, 7TH, 8TH, 10TH, 11TH, 12TH, 14TH	RESL.	101, 201, 301, 401, 501, 601, 701, 901, 1001, 1101, 1201, 1401	53.93	7.66	0.00
			102, 202, 302, 402, 502, 602, 702, 902, 1002, 1102, 1202, 1402	53.91	10.66	0.00
			103, 203, 303, 403, 503, 603, 703, 903, 1003, 1103, 1203, 1403	53.91	10.66	0.00
			104, 204, 304, 404, 504, 604, 704, 904, 1004, 1104, 1204, 1404	53.93	7.66	0.00
			105, 205, 305, 405, 505, 605, 705, 905, 1005, 1105, 1205, 1405	53.93	7.66	0.00
			106, 206, 306, 406, 506, 606, 706, 906, 1006, 1106, 1206, 1406	46.23	5.91	0.00
			107, 207, 307, 407, 507, 607, 707, 907, 1007, 1107, 1207, 1407	53.91	10.66	0.00
			108, 208, 308, 408, 508, 608, 708, 908, 1008, 1108, 1208, 1408	50.62	7.66	0.00
			801, 1301	53.93	7.66	0.00
			802, 1302	53.91	10.66	0.00
			803, 1303	53.91	7.66	0.00
			804, 1304	53.93	7.66	0.00
			805, 1305	71.17	8.28	0.00
			807, 1307	53.91	10.66	0.00
			808, 1308	50.62	7.66	0.00
8TH & 13TH	RESL.					

Datir-Patil Associatee
ARCHITECT • ENGINEER • INTERIOR

ADD- Office no-1, 1st floor, latika kalbhor Bldg., Akurdi, Pune-35
www.datirpatilassociatee.com | datirpatilassociatee@gmail.com
Mob-9850265438, 9860034349 | Office Mob -7721075999

OWNER'S NAME: M/s. Mangalam Buildcorp through partner Mr. Subhash Sakore & others

PROJECT: SURVEY NO.: Gat No. 234(P), 236(P) HISSE NO.:
PLOT NO.: CTS NO.:
DESCRIPTION: REGULAR TRACK, VILLAGE - DUDULGAON
ARCHITECT: DATIR PATIL ASSOCIATEE ARCHITECT'S SIGN:
DATE: 06/06/2023
SHEET NO.: 8/26