


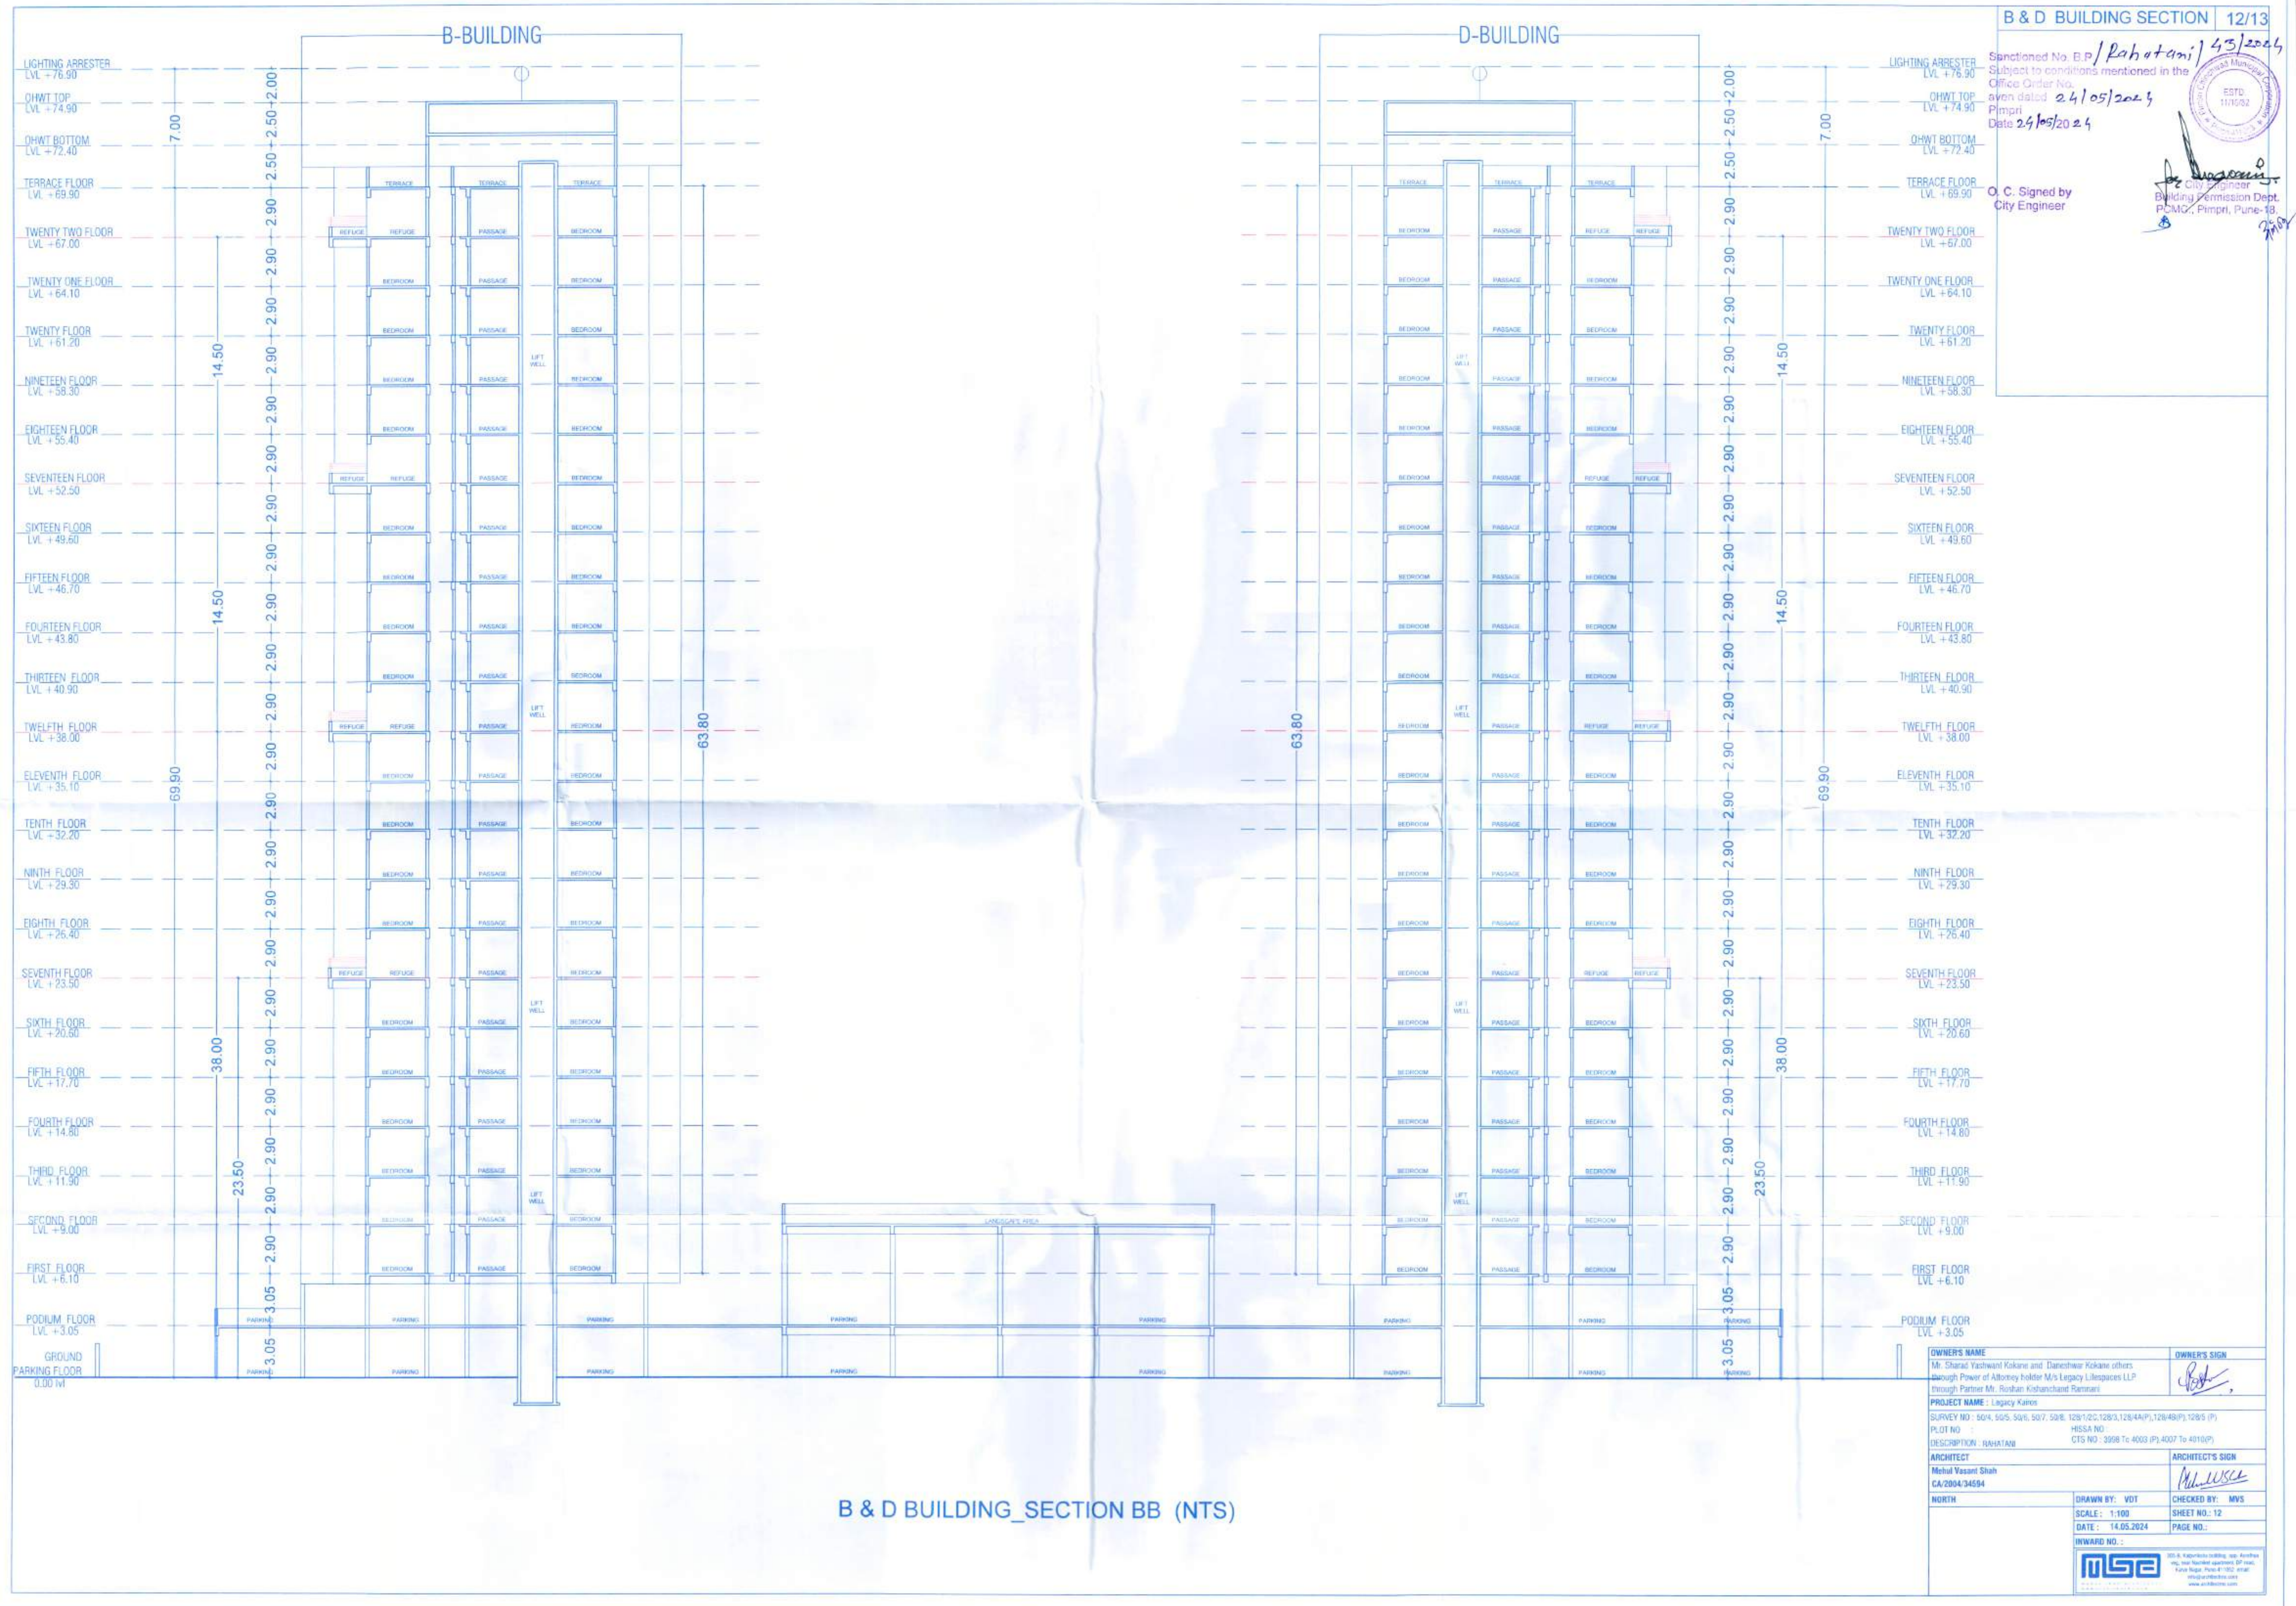

B & D BUILDING_SECTION BB (NTS)

Sanctioned No. B.P./Rahatani/43/2024
Subject to conditions mentioned in the
Office Order No.
even dated 24/05/2024
Pimpri
Date 24/05/2024



O.C. Signed by
City Engineer

City Engineer
Building Permission Dept.
PCMCO, Pimpri, Pune-18

OWNER'S NAME		OWNER'S SIGN
Mr. Sharad Yashwardhane and Daneshwar Kokane others through Power of Attorney holder M/s Legacy Lifespaces LLP through Partner Mr. Ronkan Kishanchand Ramani		
PROJECT NAME : Legacy Kales		
SURVEY NO : 504, 505, 506, 507, 508, 128/1/2/3, 128/4A(P), 128/4B(P), 128/5 (P)		
PLOT NO : HSSA NO		
DESCRIPTION : RAHATANI		
ARCHITECT		ARCHITECT'S SIGN
Mehul Vasant Shah CA/2004/34594		
NORTH		
DRAWN BY: VOT		CHECKED BY: MVS
SCALE: 1:100		SHEET NO.: 12
DATE: 14.05.2024		PAGE NO.:
INWARD NO.:		

