


Sanctioned No. B.P./Rahatani/43/2024
 Subject to conditions mentioned in the
 Official Order No.
 Issued dated 24/05/2024
 Pimpri
 Date 24/05/2024



O. C. Signed by
 City Engineer

[Signature]
 City Engineer
 Building Permission Dept.
 PCMC, Pimpri, Pune-18

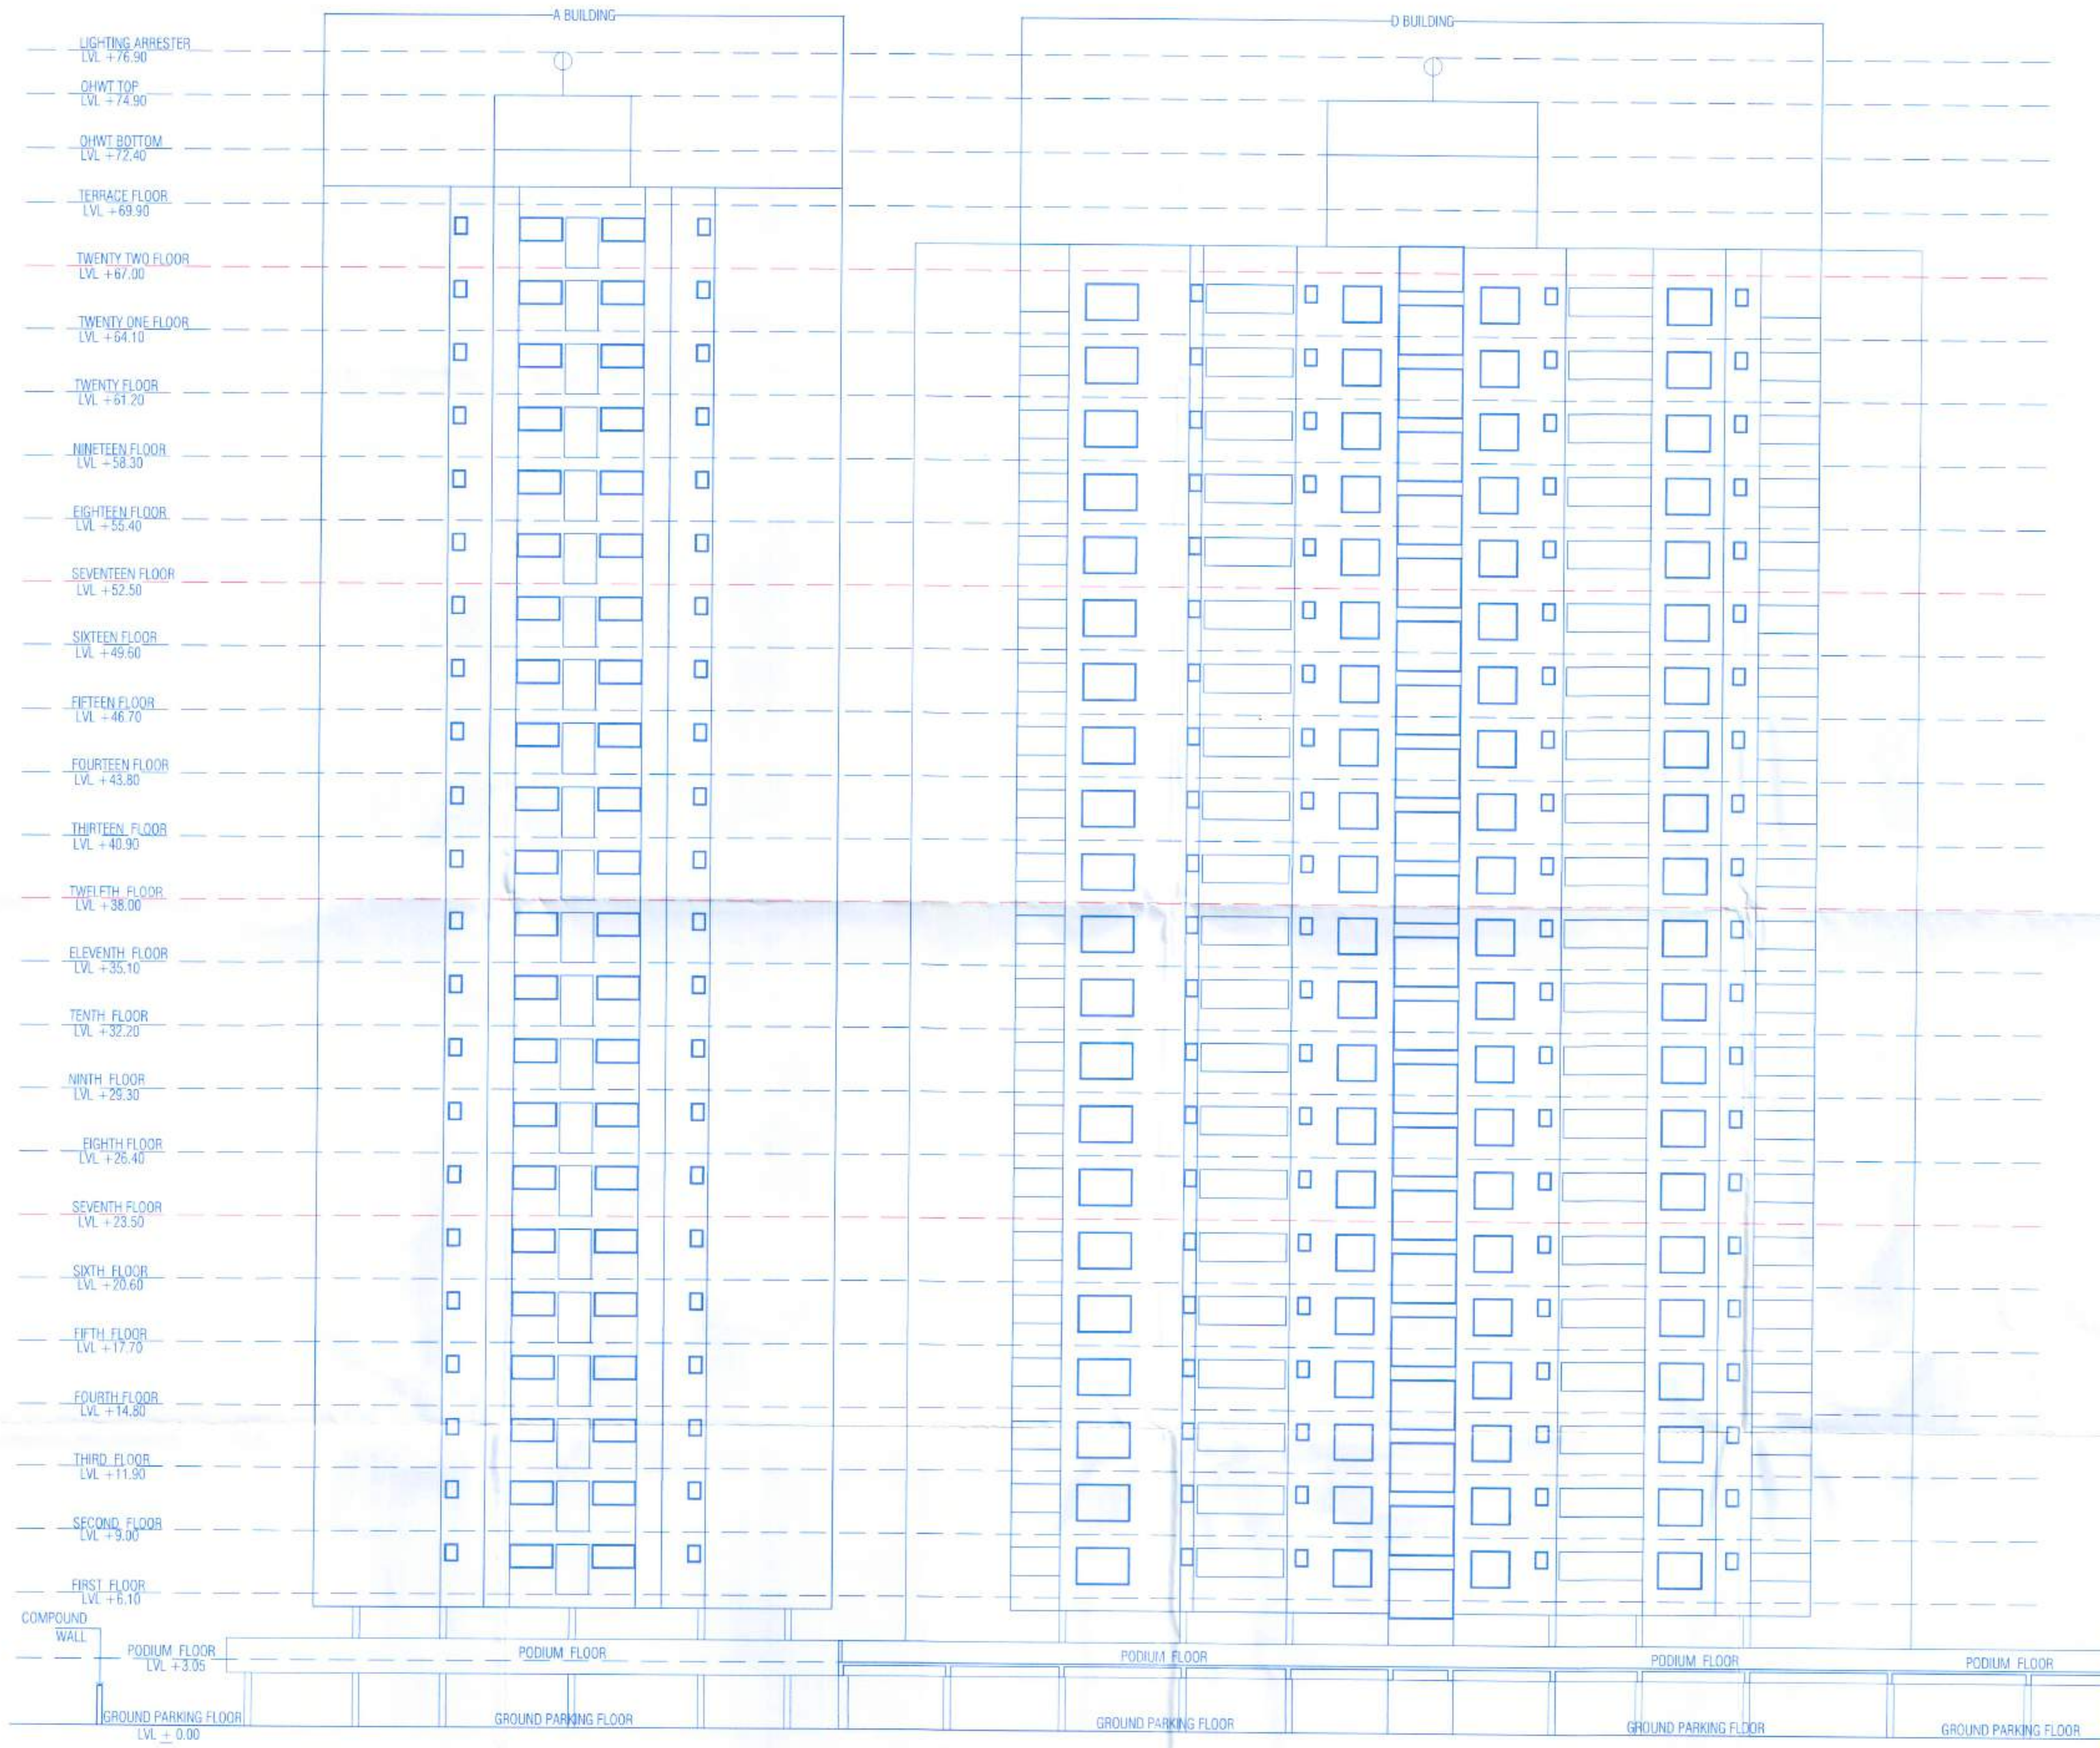

ELEVATION (NTS)

OWNER'S NAME Mr. Shorad Yashwant Kokane and Dhaneshwar Kokane others through Power of Attorney holder Mrs. Legacy Lifespaces LLP through Partner Mr. Resham Kishancharand Ramani		OWNER'S SIGN <i>[Signature]</i>
PROJECT NAME : Legacy Kairos		
SURVEY NO : SD/4-50/5, 50/6, 50/7, 50/8, 128/1/2C, 128/3, 128/4A/P, 128/4B/P, 128/5 (P)		
PLOT NO : HSSA NO : CTS NO : 3998 To 4063 (P), 4007 To 4010 (P)		
DESCRIPTION : RAHATANI		
ARCHITECT Mehal Vasant Shah CA/2094/34594		ARCHITECT'S SIGN <i>[Signature]</i>
NORTH	DRAWN BY : VDT	CHECKED BY : MVS
	SCALE : 1:100	SHEET NO. : 13
	DATE : 14.05.2024	PAGE NO. :
INWARD NO. :		