


Sanctioned No. B P / Rahatani / 43 / 2024
Subject to conditions mentioned in the
Office Order No.
aven dated 24/05/2024
Date 24/05/2024



O. C. Signed by
City Engineer

City Engineer
Building Permission Dept.
PCMC, Pimpri, Pune-18

A-BUILDING

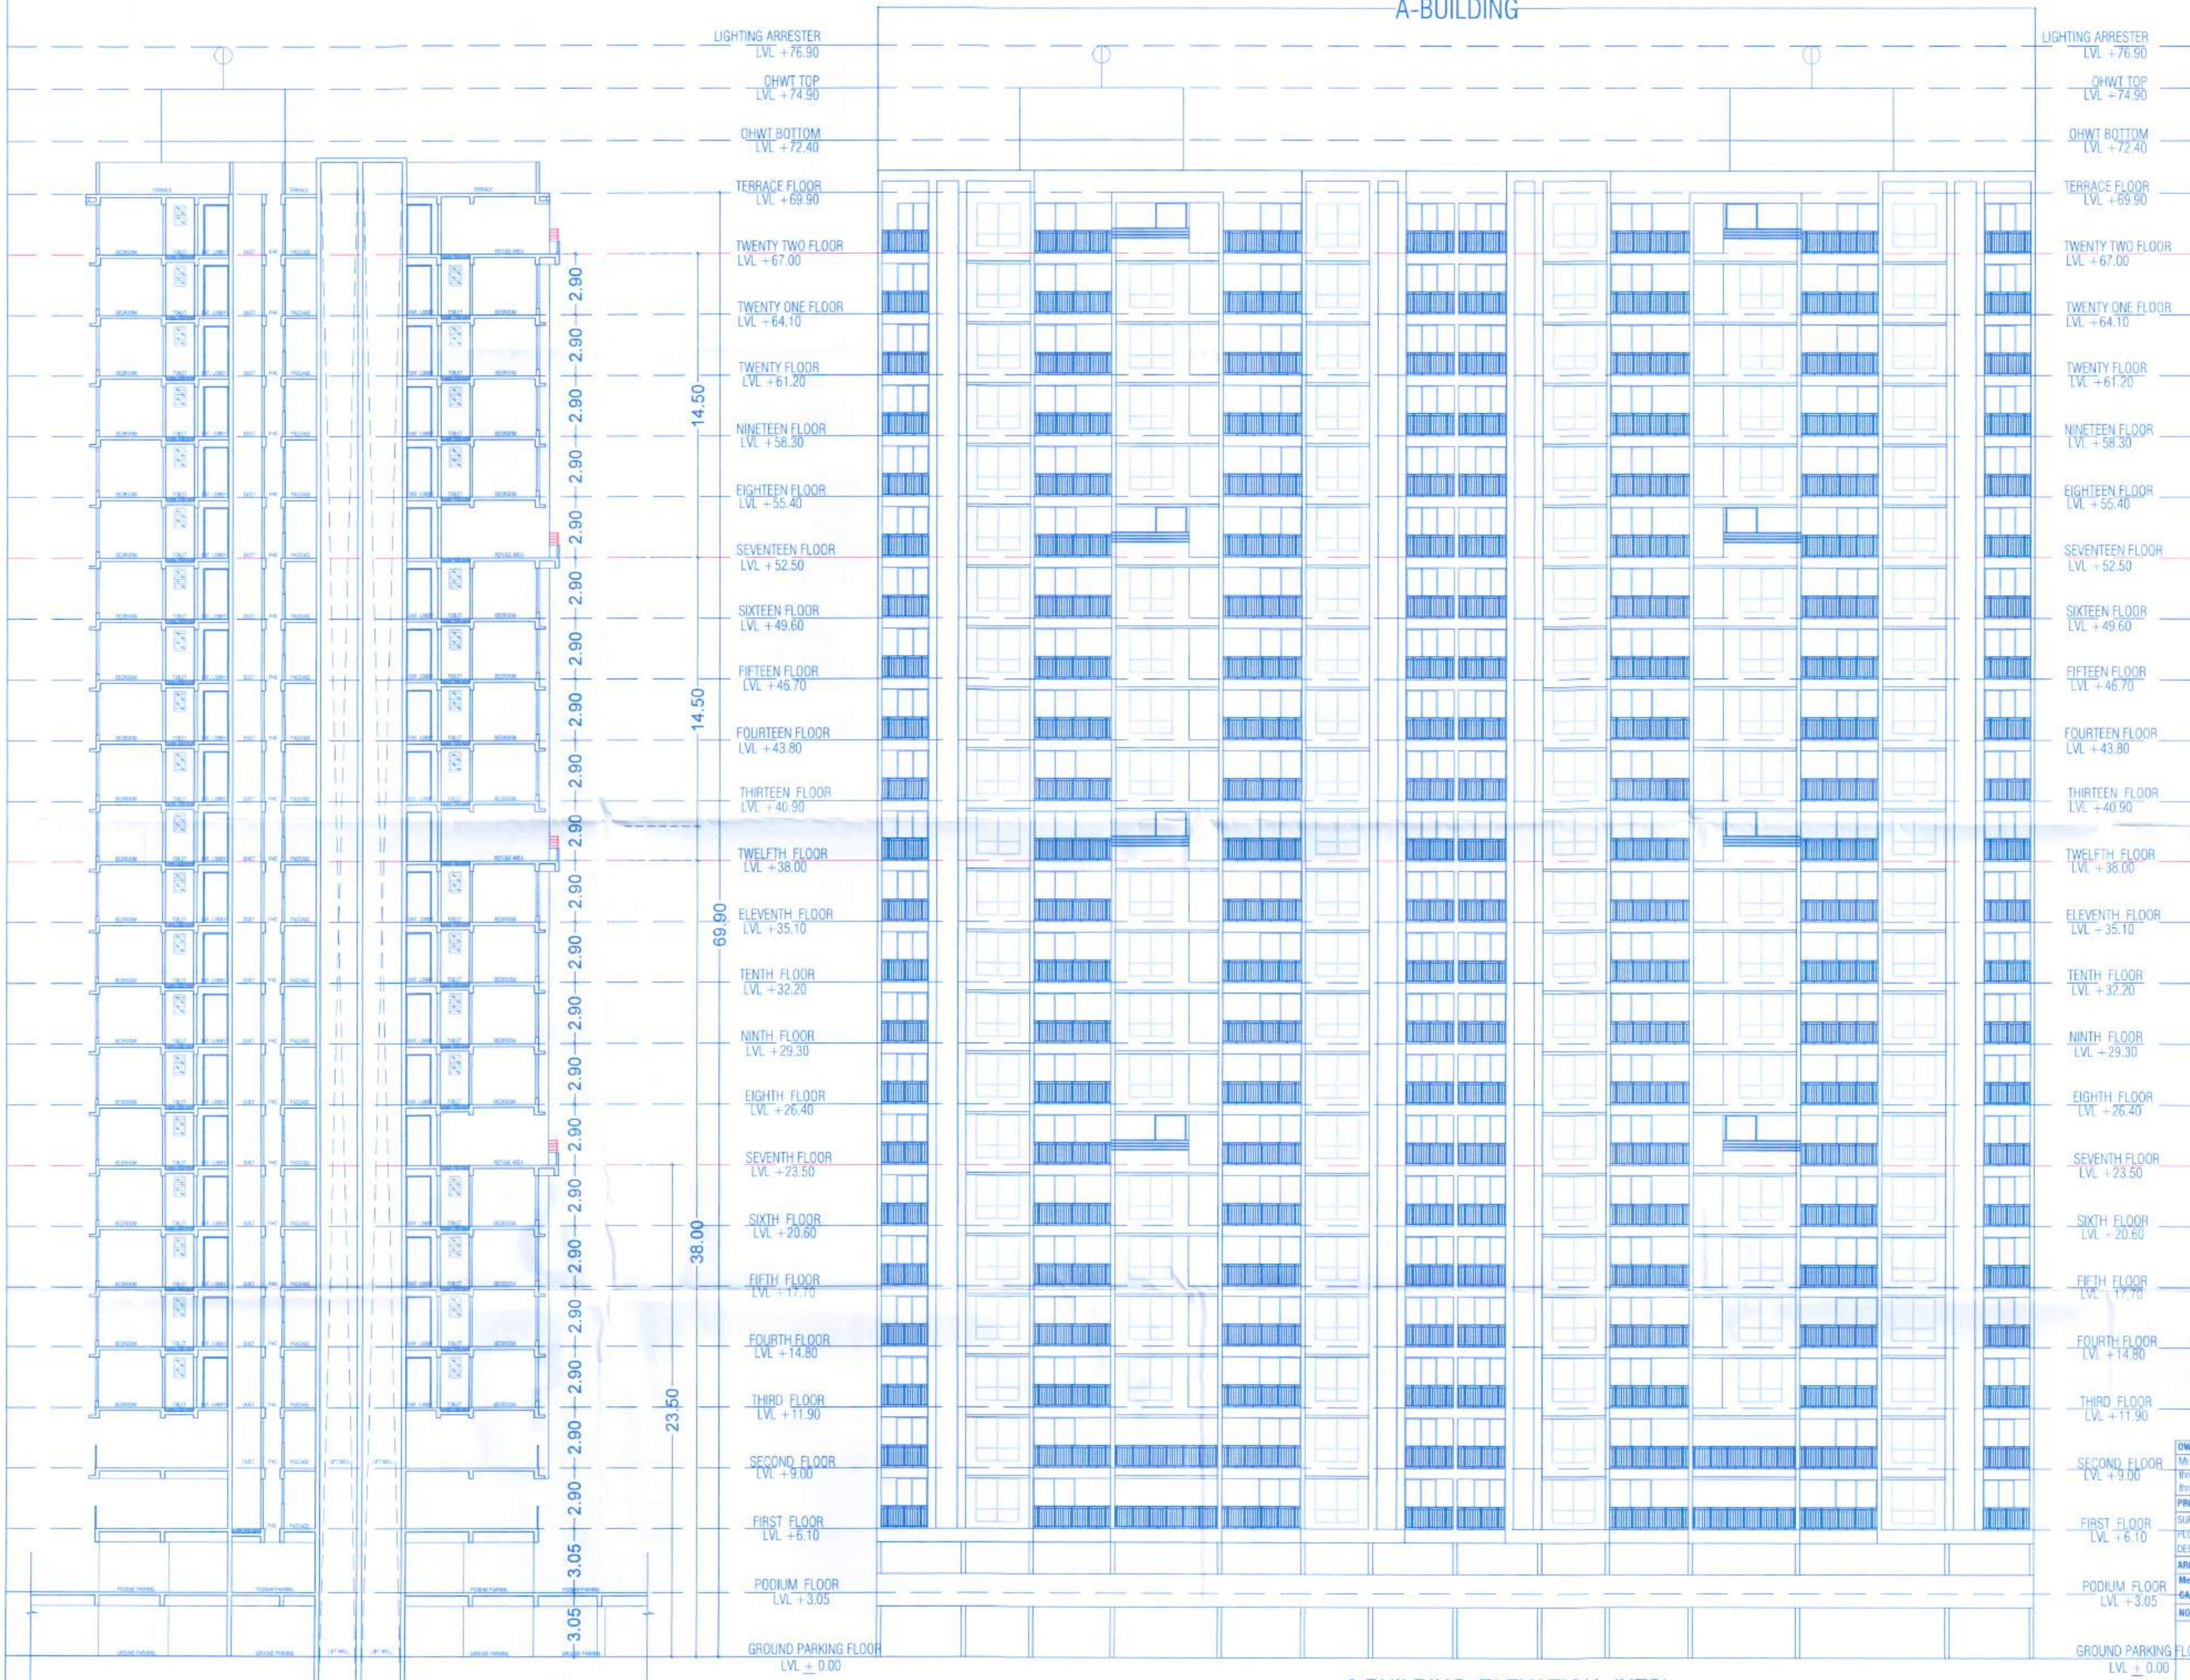

A BUILDING_SECTION BB (NTS)

A BUILDING_ELEVATION (NTS)

OWNERS NAME Mr. Sharad Yashwanth Kokare and Dhaneshwar Kokare others through Power of Attorney holder M/s Legacy Lifespaces LLP through Partner Mr. Roshan Kishanchand Ramani		OWNERS SIGN
PROJECT NAME : Legacy Kairos		
SURVEY NO : 50/4, 50/5, 50/6, 50/7, 50/8, 128/1/2C, 128/3, 128/4A(P), 128/4B(P), 128/5 (P)		
PLOT NO : HSSA NO : CTS NO : 3998 To 4003 (P), 4007 To 4010(P)		
DESCRIPTION : RAHATANI		
ARCHITECT Mehul Vasant Shah CA-2004/34594		ARCHITECT'S SIGN
DRAWN BY: VDT		CHECKED BY: MVS
SCALE : 1:100		SHEET NO. : 04
DATE : 14.05.2024		PAGE NO. :
INWARD NO. :		

