



Sanctioned No. B.P./Rahatani/43/2023
Subject to conditions mentioned in the
Office Order No. 24/05/2024
Pimpri
Date 24/05/2024

O. C. Signed by
City Engineer

City Engineer
Building Permission Dept.
PCMC., Pimpri, Pune-16

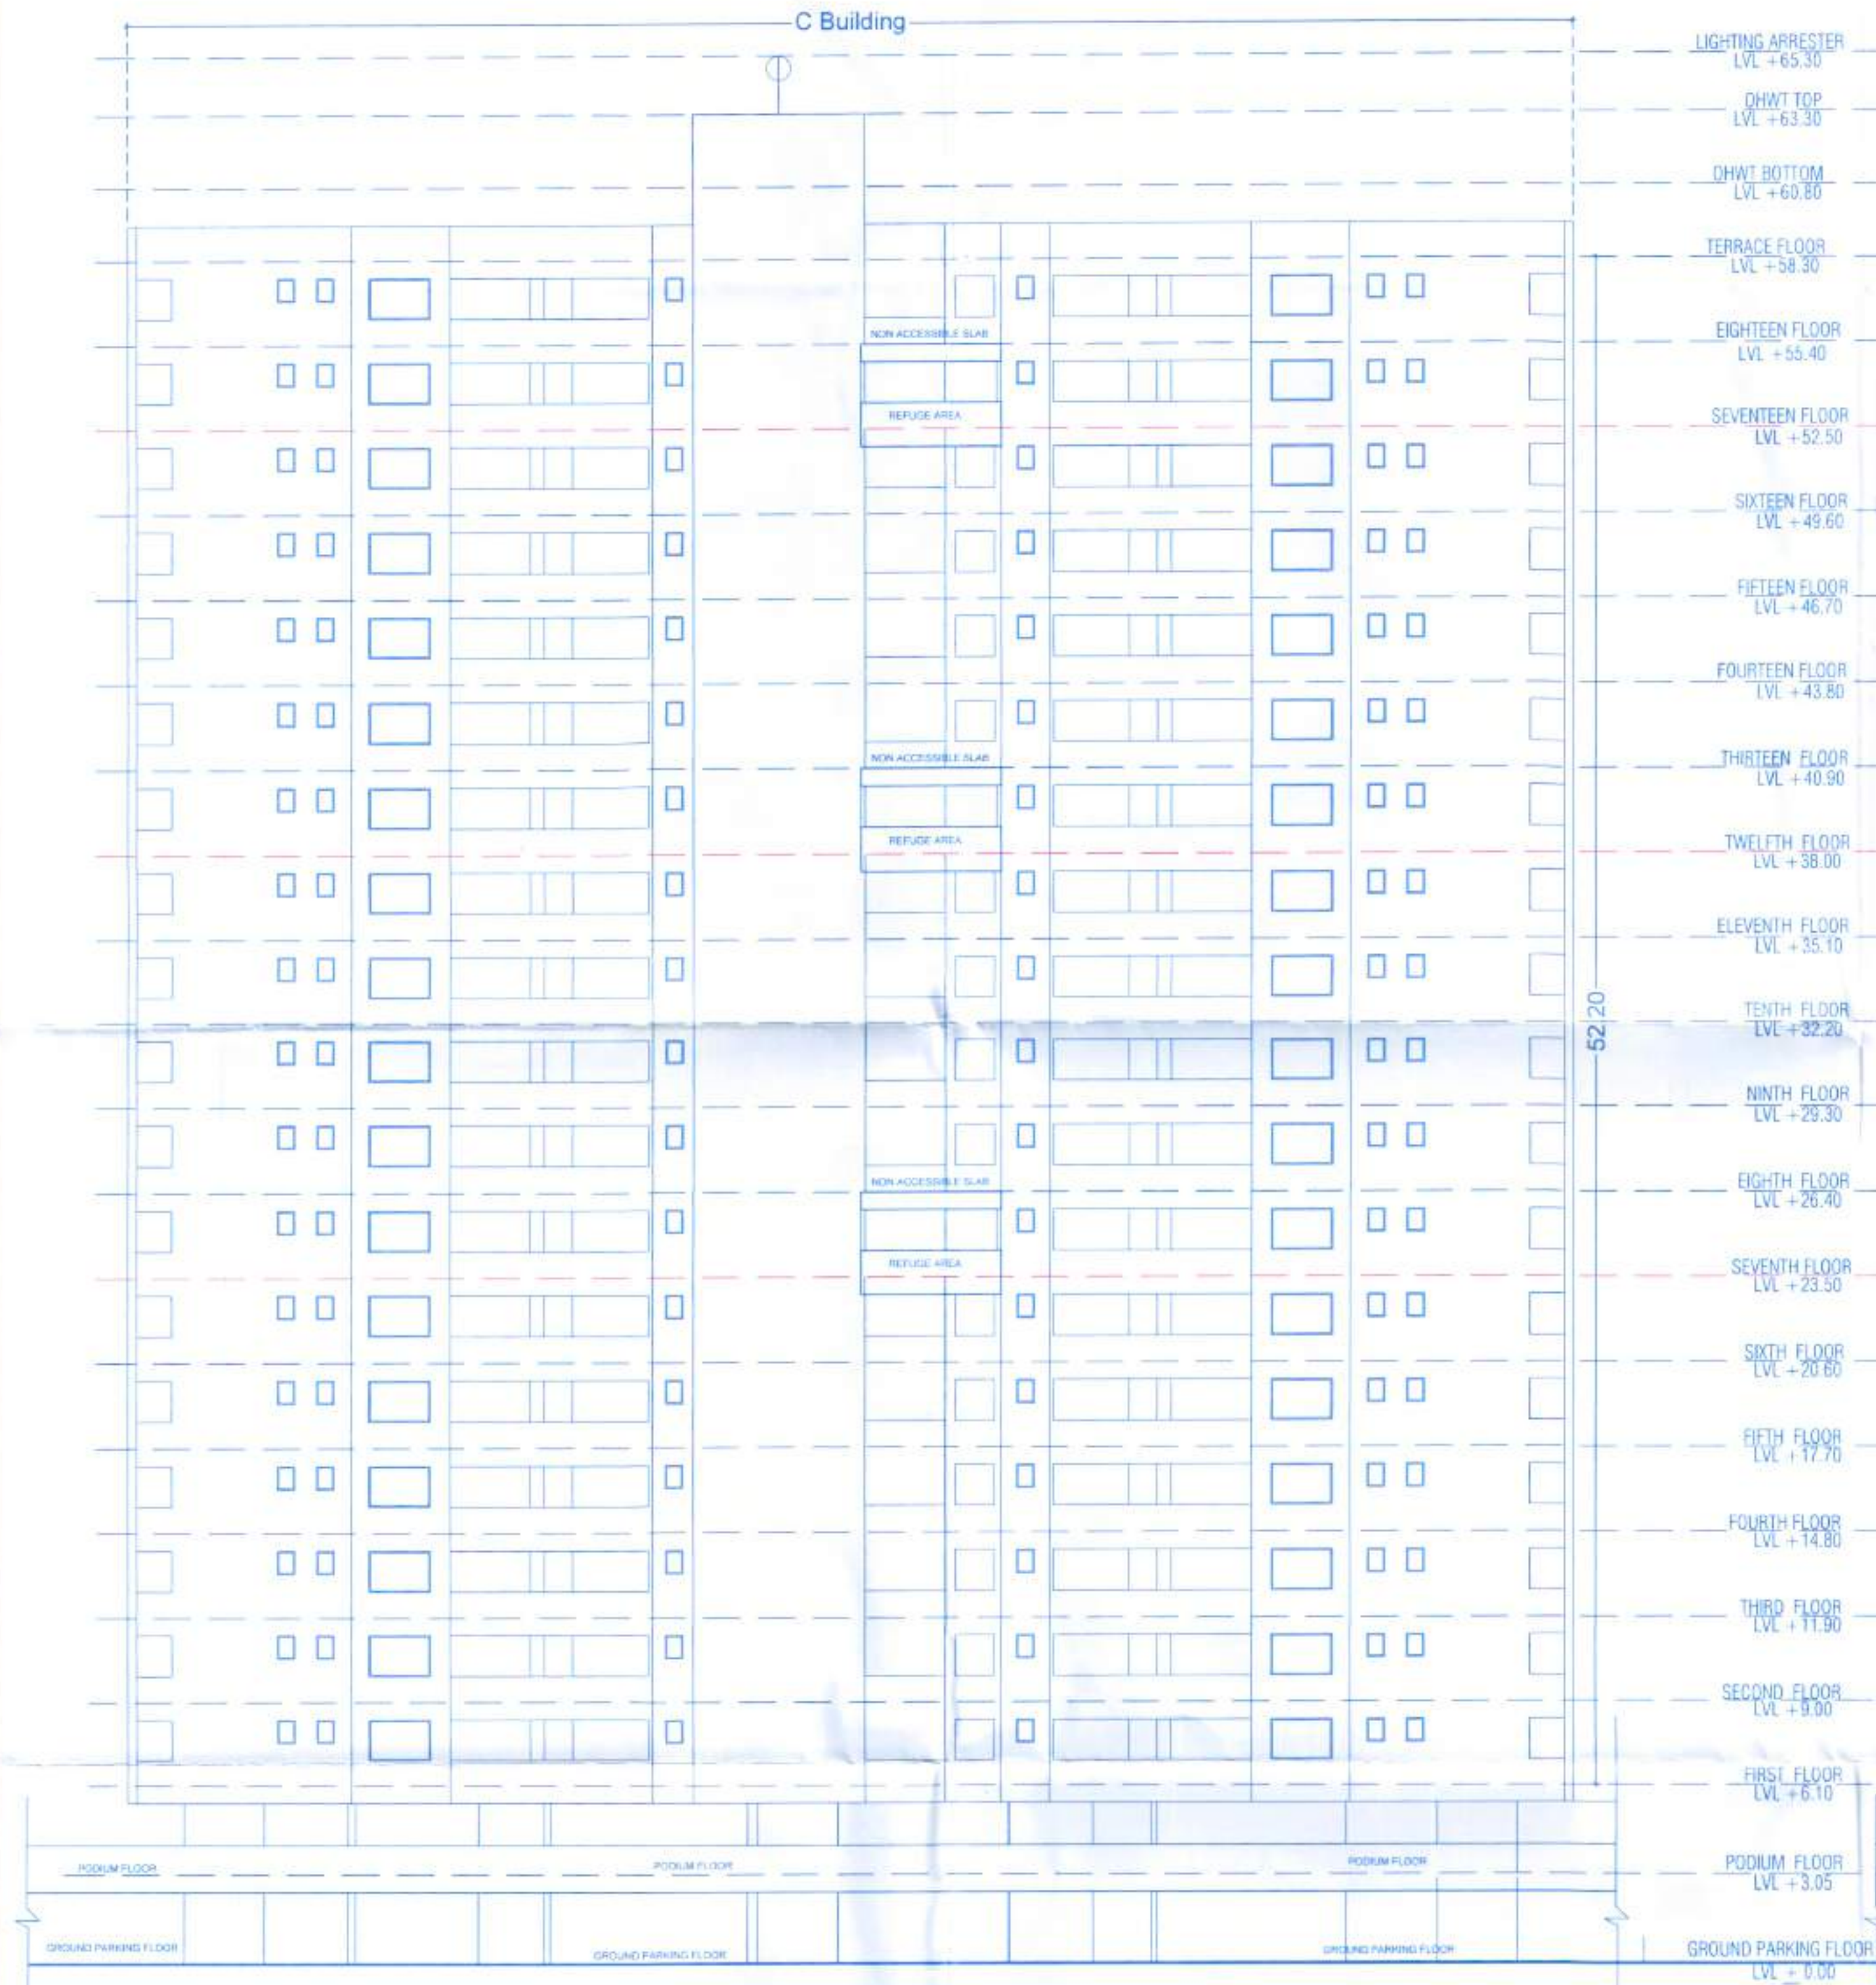

C BUILDING_ELEVATION (NTS)

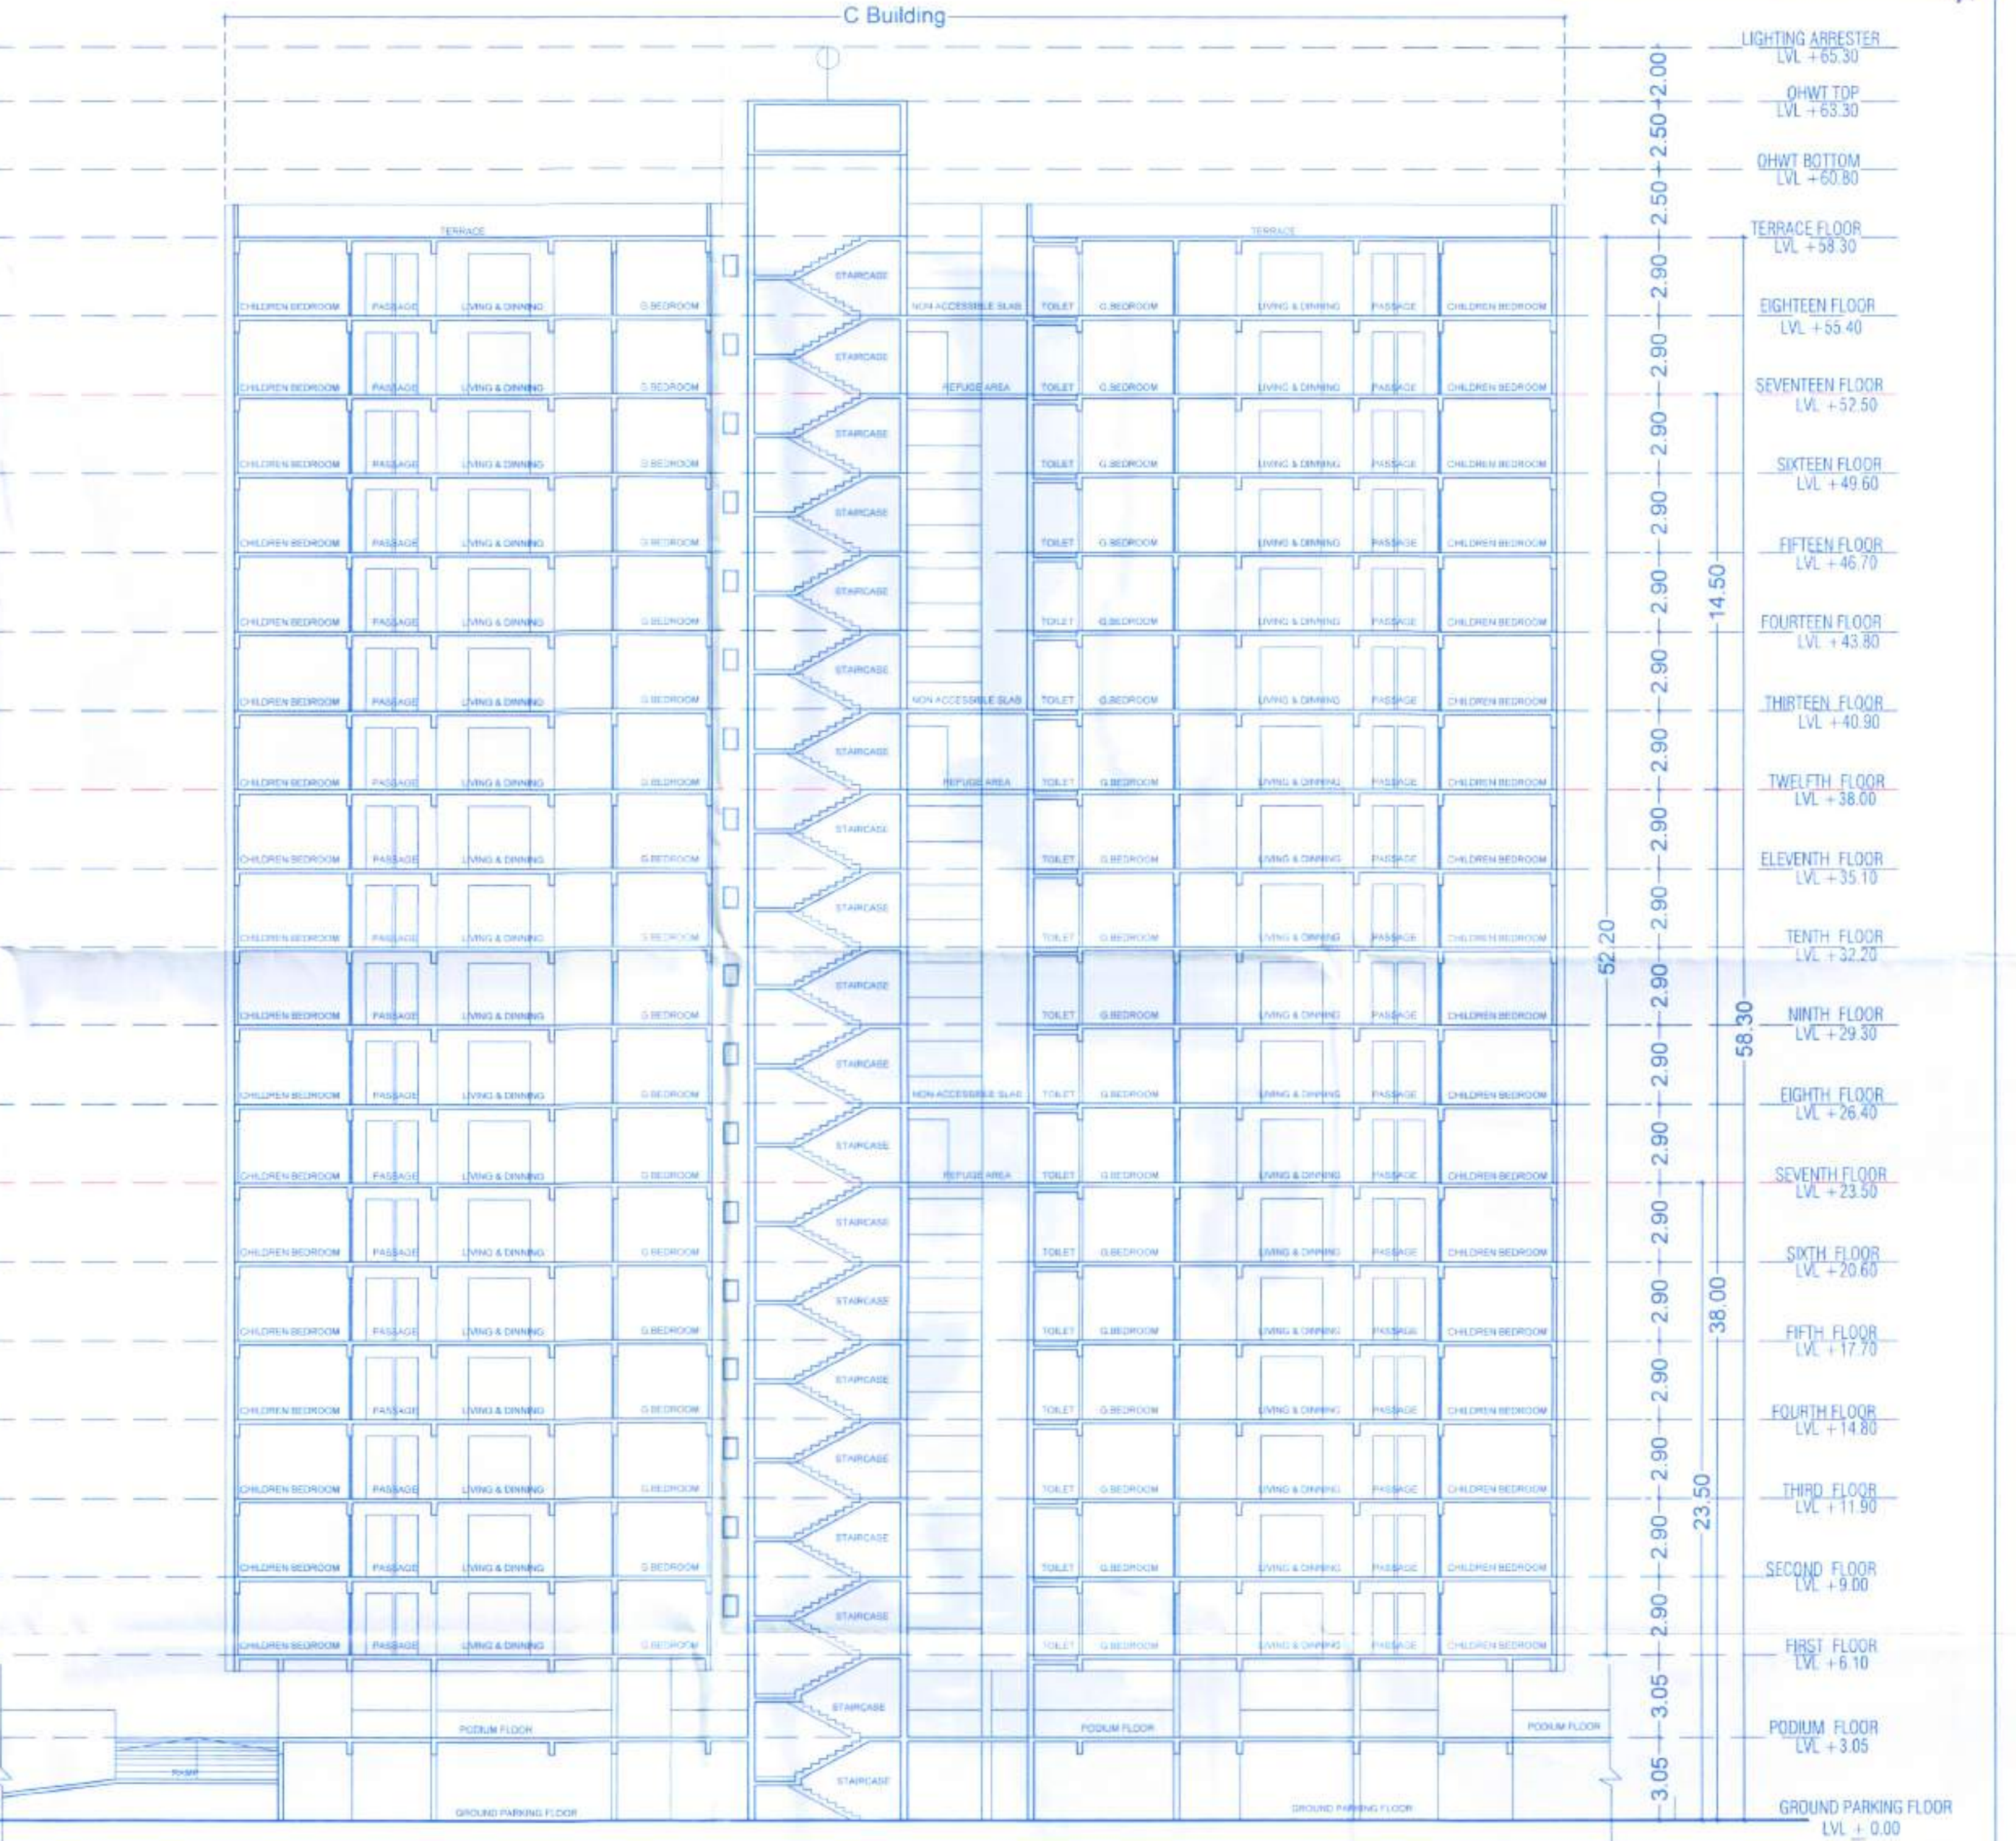

C BUILDING_SECTION CC (NTS)

OWNER'S NAME		OWNER'S SIGN
Mr. Sharad Yashwantrao Kokane and Dhaneshwar Kokane others Through Power of Attorney Holder M/s Legacy Lifespaces LLP Through Partner Mr. Rishabh Kishan Chandra Ramani		
PROJECT NAME : Legacy Lifespaces		
SURVEY NO : 504, 505, 506, 507, 508, 128/1/2C, 128/3, 128/4A(P), 128/4B(P), 128/5 (P)		
PLAT NO : HISSA NO		
DESCRIPTION : RAHATANI		
ARCHITECT		ARCHITECT'S SIGN
Mehul Vasant Shah CA/2004/34594		
NORTH		
DRAWN BY: VOT		CHECKED BY: MVS
SCALE : 1:100		SHEET NO.: 09
DATE : 14.05.2024		PAGE NO.:
INWARD NO.:		
MSA		