



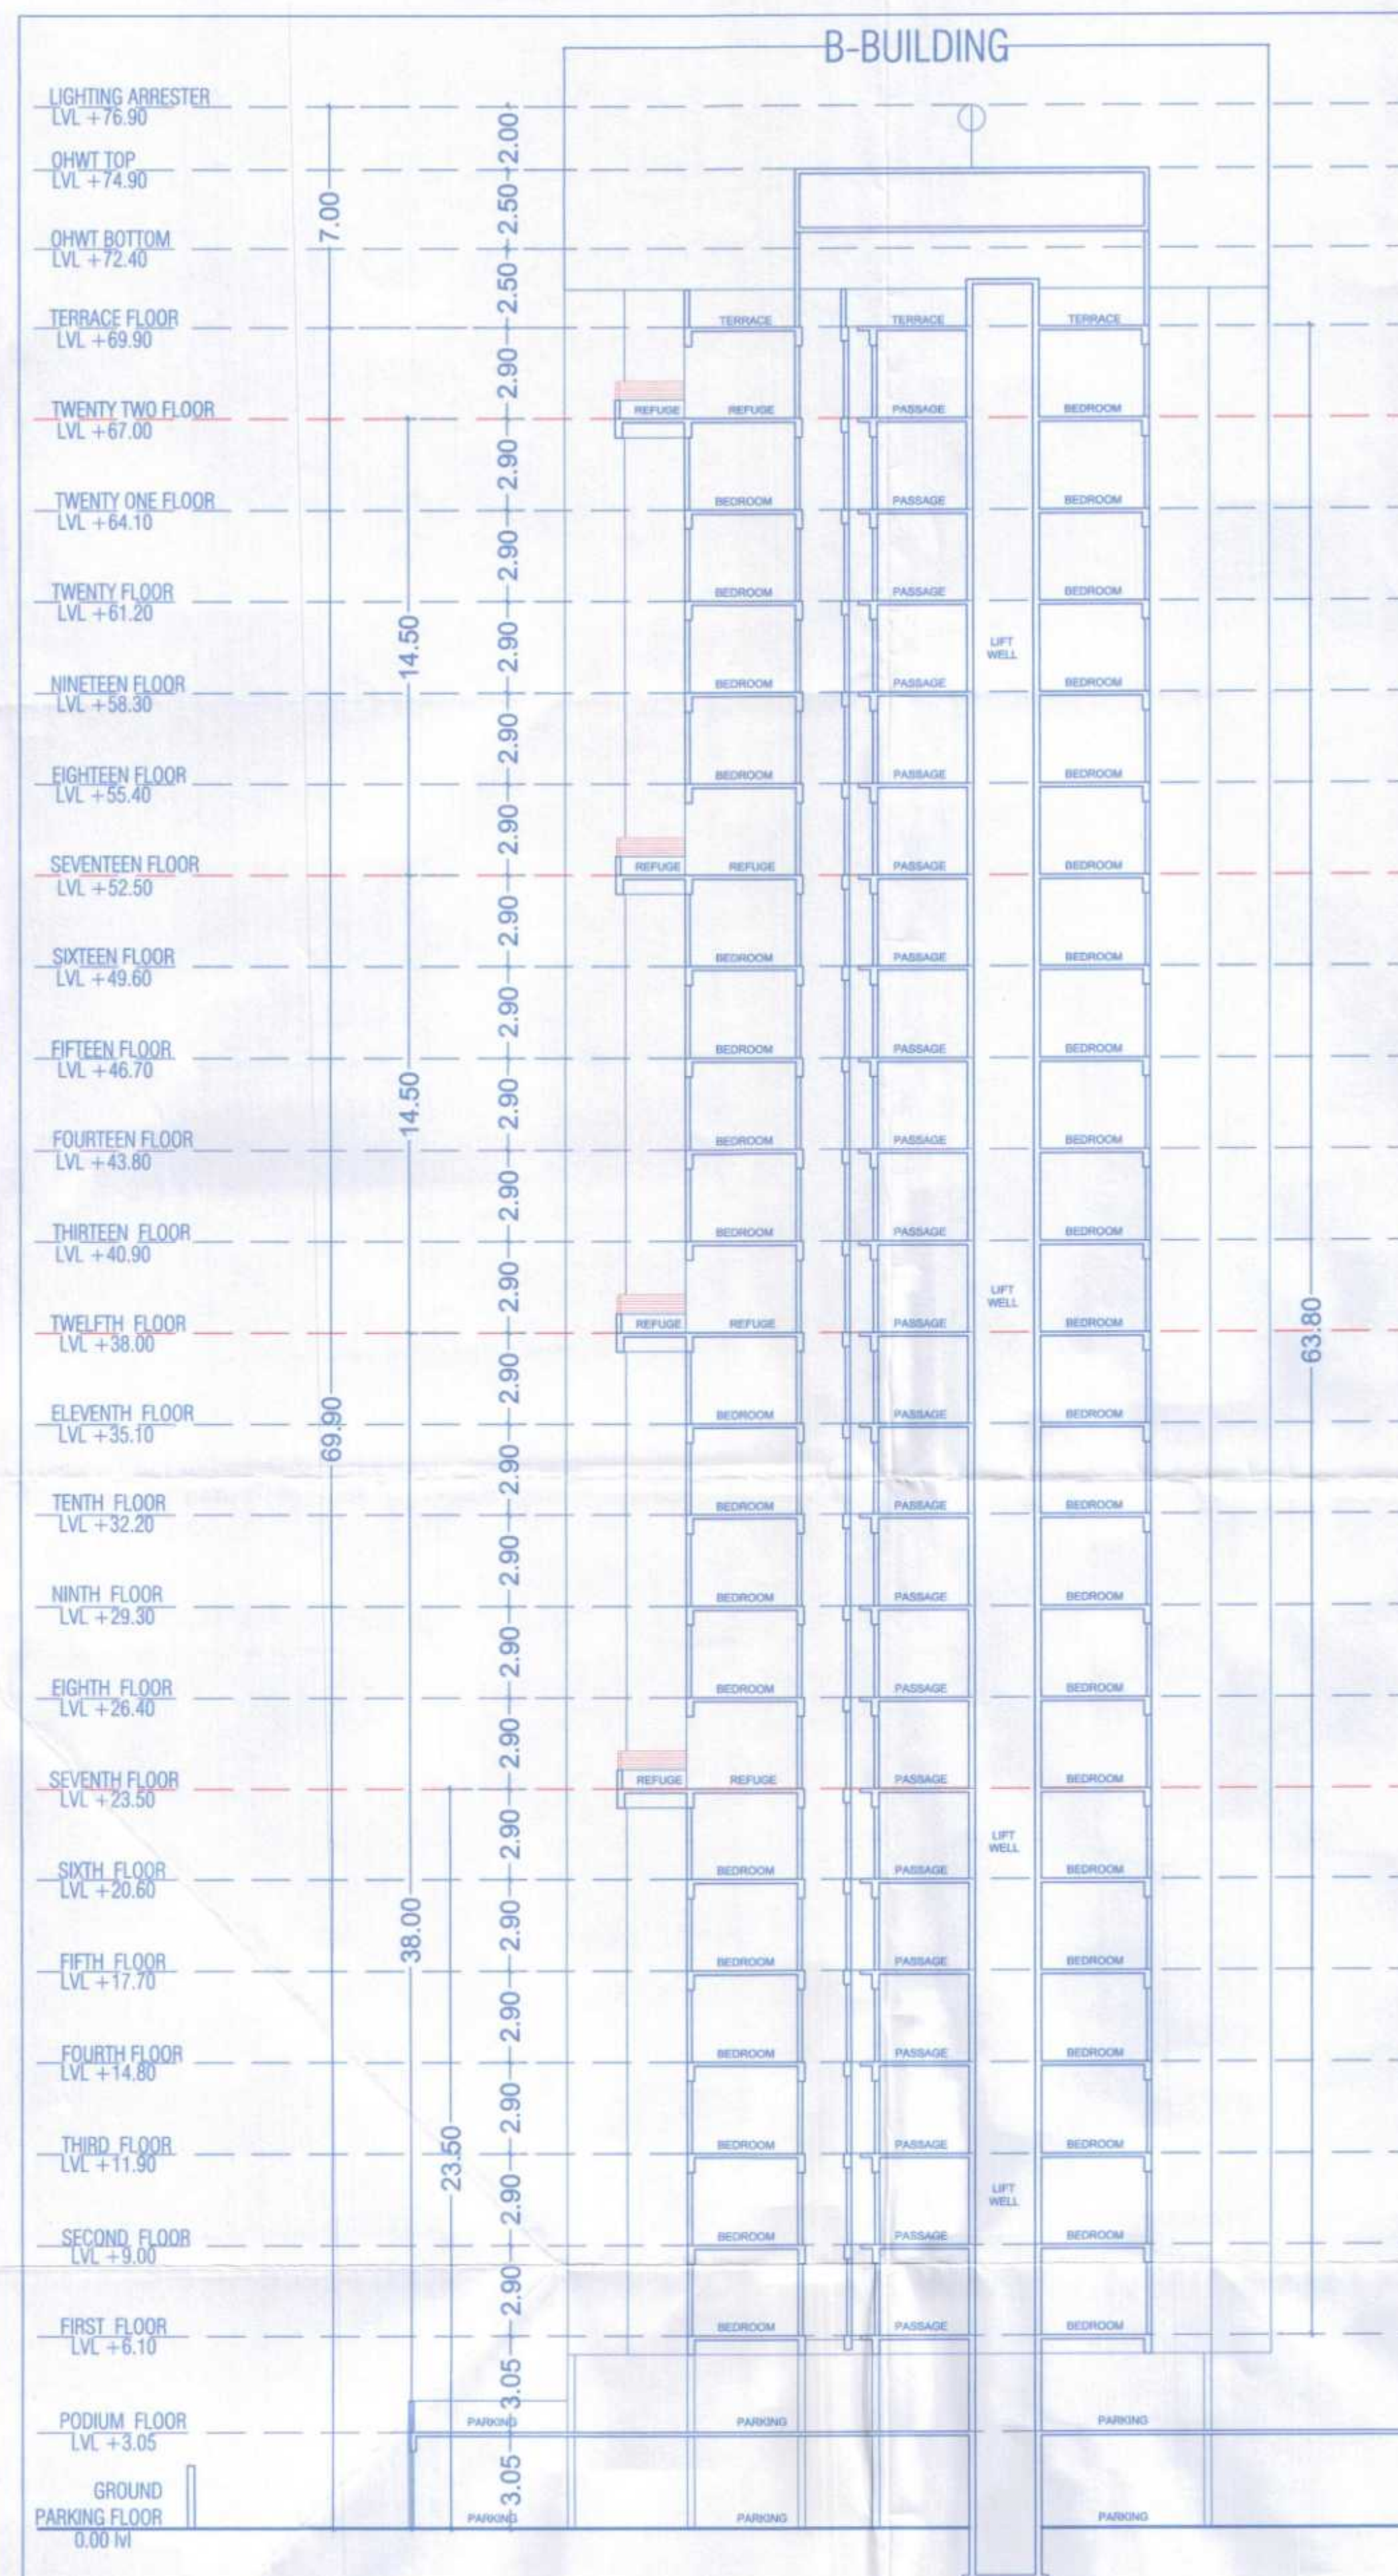

B & D BUILDING_SECTION BB (NTS)

अट क्र. ५३ :- प्रस्तावित जलतरण तलावासाठी प्रशिक्षित जीवरक्षकाची नेमणूक करणे बंधनकारक राहिल.

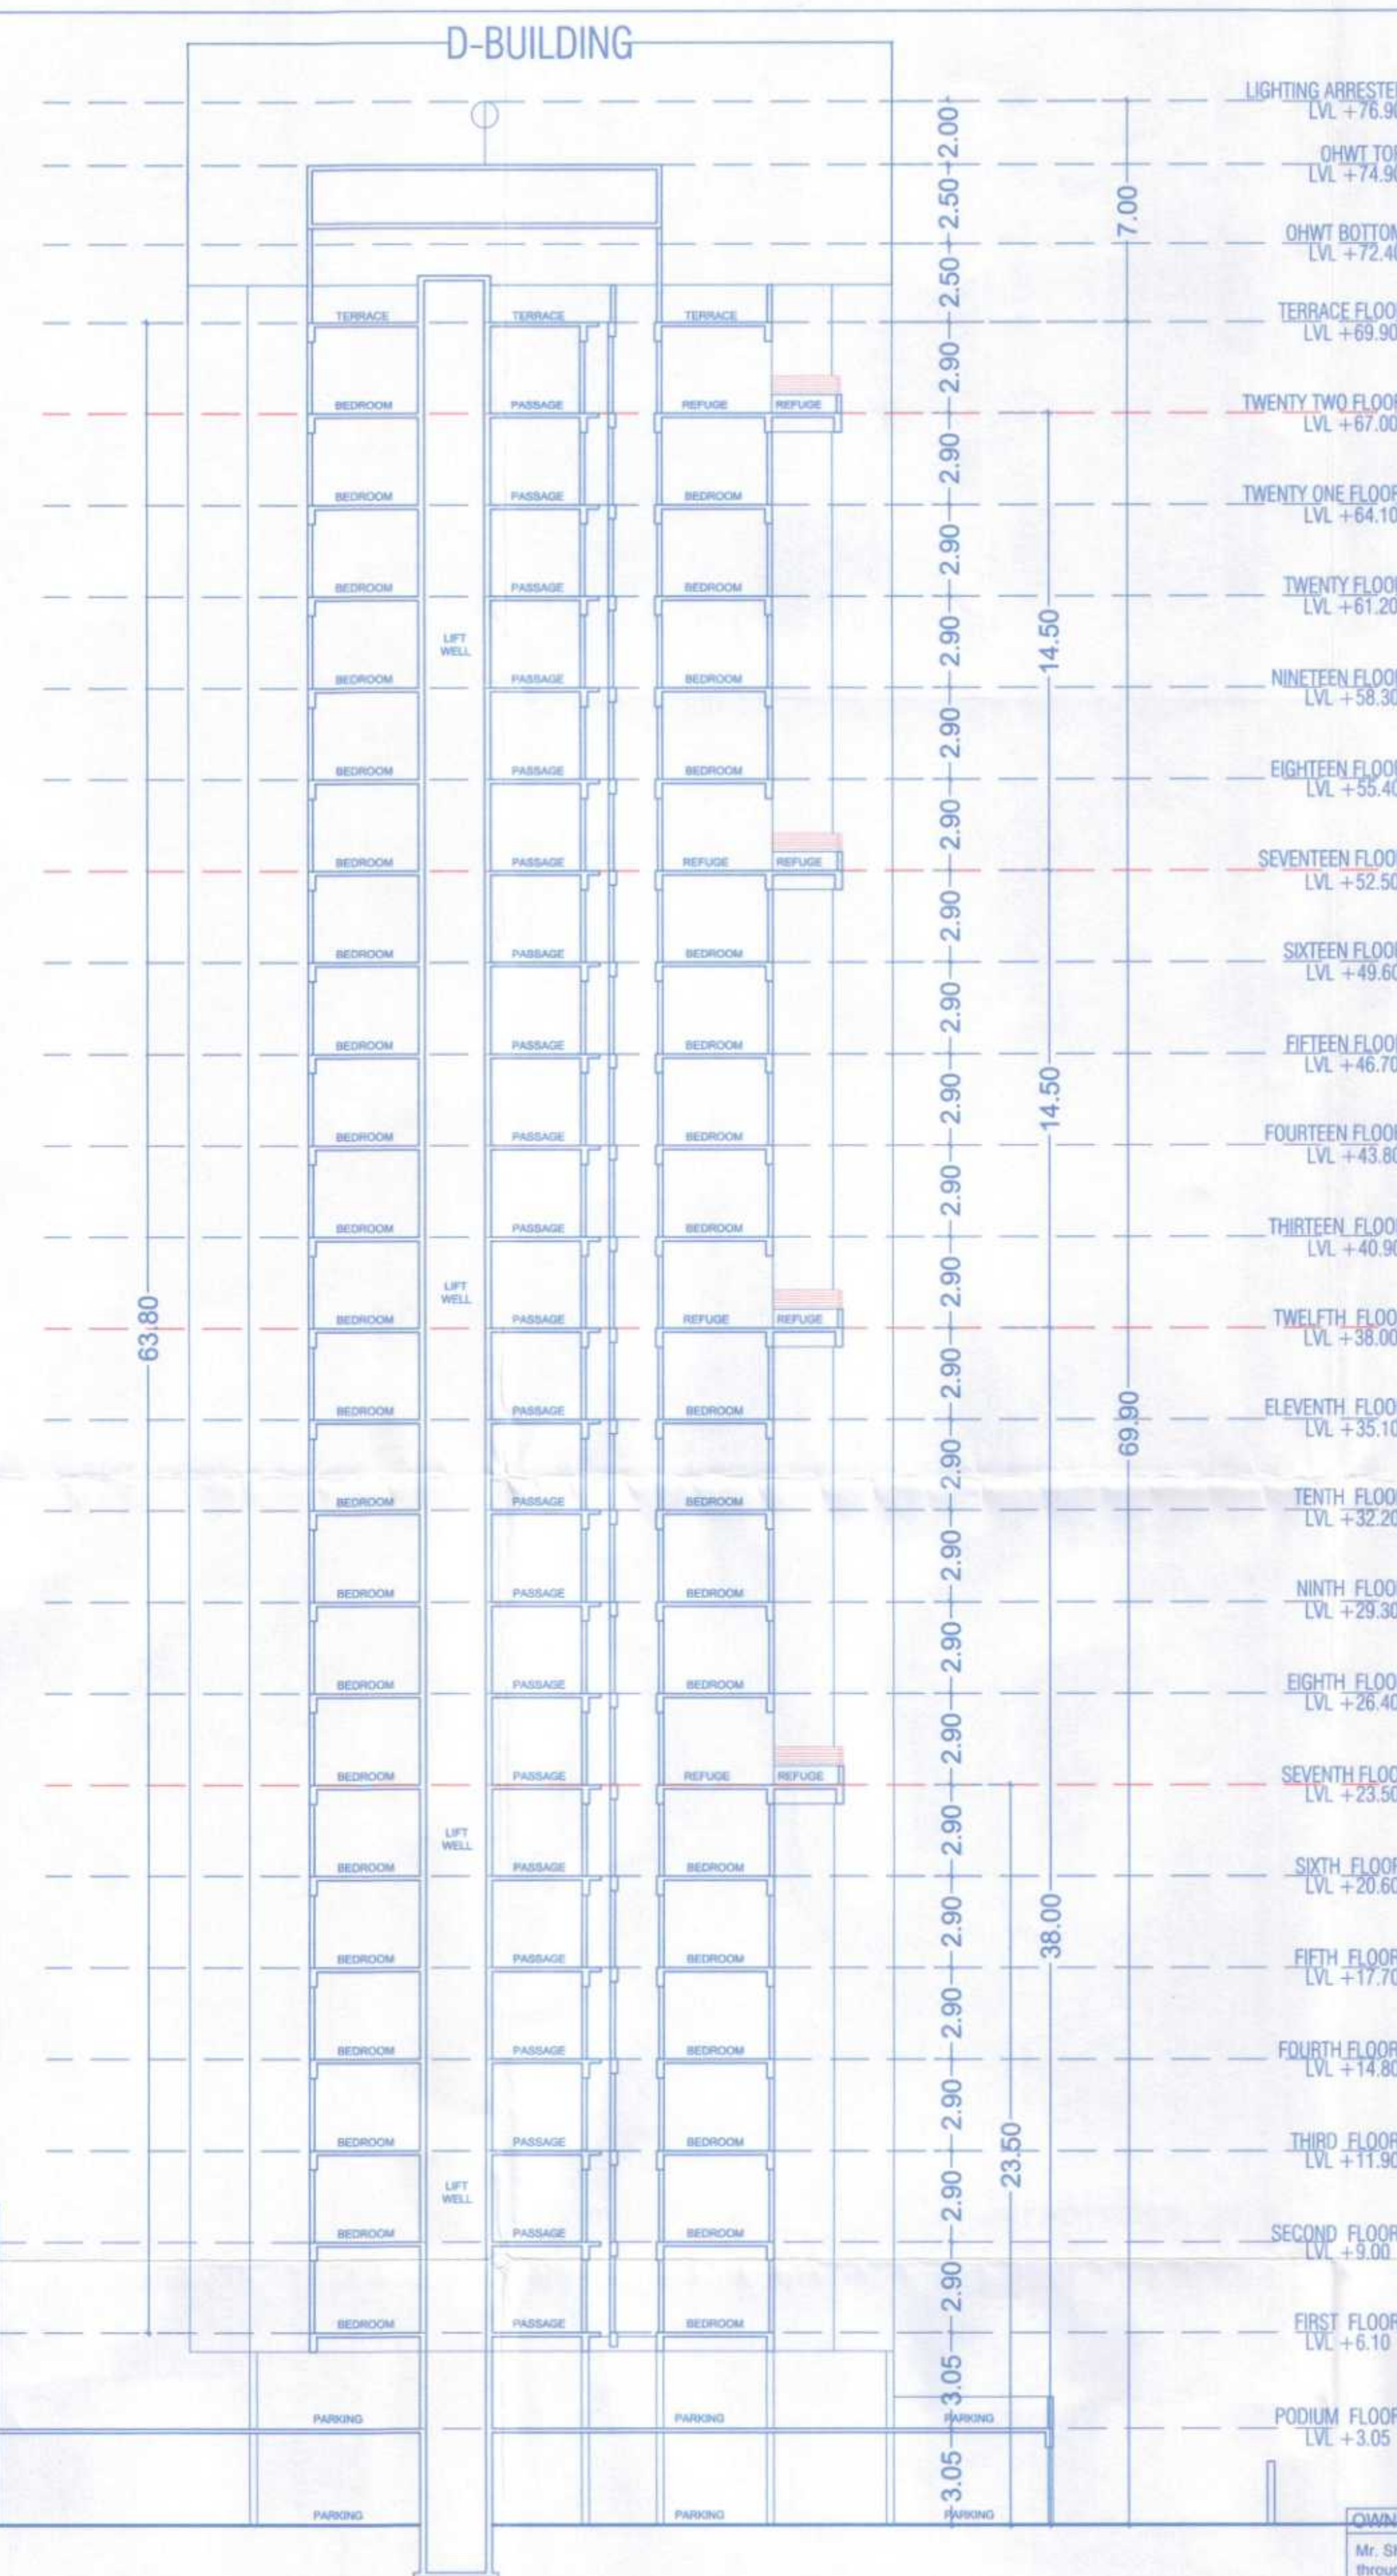

Sanctioned No. B.P./Rahatani/60/23
Subject to conditions mentioned in the
Office Order No.
aven dated 03/10/23.
Pimpri
Date : 03/11/2023.



O. C. Signed by
City Engineer

City Engineer
Building Permission Dept.
PCMC, Pimpri, Pune-18

OWNER'S NAME:		OWNER'S SIGN:																					
Mr. Sharad Yashwant Kokane and Daneshwar Kokane others through Partner of Attorney holder M/s Legacy Lifespaces LLP through Partner Mr. Roshan Kishanchand Ramrani																							
PROJECT:																							
SURVEY NO : 50/4, 50/5, 50/6, 50/7, 50/8, 128/1/2C & 128/3																							
PLOT NO : 3885, 3886/1, 3886, 4001, 4002, 4003/1, 4004, 4007/1																							
DESCRIPTION : REGULAR TRACK, VILLAGE - RAHATANI																							
ARCHITECT:		ARCHITECT'S SIGN:																					
Mehul Vasant Shah CA/2004/34594																							
<table><tr><td>JOB NO.</td><td>DRG.NO.</td><td>SCALE</td><td>DRAWN BY</td><td>CHECKED BY</td></tr><tr><td></td><td></td><td>1:100</td><td>VDT</td><td>MVS</td></tr><tr><td>INWARD NO.</td><td colspan="2">FOR CIRCULAR STAMP ONLY</td><td>DATE</td><td>05.09.2023</td></tr><tr><td>KEY NO.</td><td colspan="2">SHEET NO.</td><td></td><td></td></tr></table>				JOB NO.	DRG.NO.	SCALE	DRAWN BY	CHECKED BY			1:100	VDT	MVS	INWARD NO.	FOR CIRCULAR STAMP ONLY		DATE	05.09.2023	KEY NO.	SHEET NO.			
JOB NO.	DRG.NO.	SCALE	DRAWN BY	CHECKED BY																			
		1:100	VDT	MVS																			
INWARD NO.	FOR CIRCULAR STAMP ONLY		DATE	05.09.2023																			
KEY NO.	SHEET NO.																						