

STAMP OF APPROVAL
GROUND AND PODIUM FLOOR

Sandpaper No. B/P/Tahawade/84/2024
Office Order No. 100/2024
Plinth
Date 24/04/2024




O.C. Signed by
City Engineer


City Engineer
PUNE



GROUND FLOOR PLAN

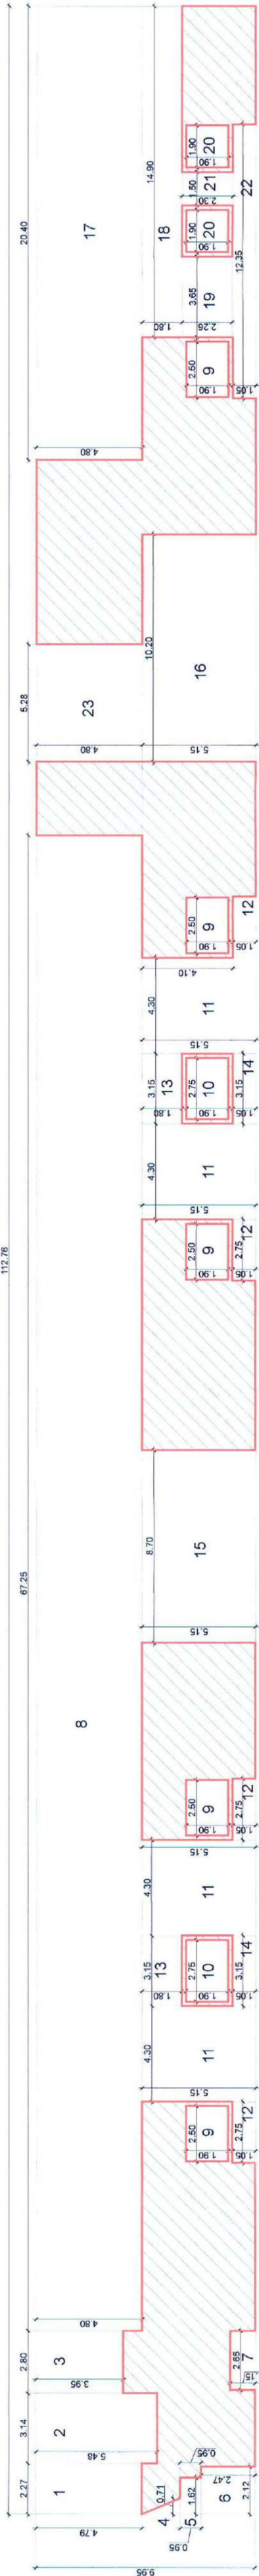

PODIUM FLOOR PLAN
KEY PLAN 1:100

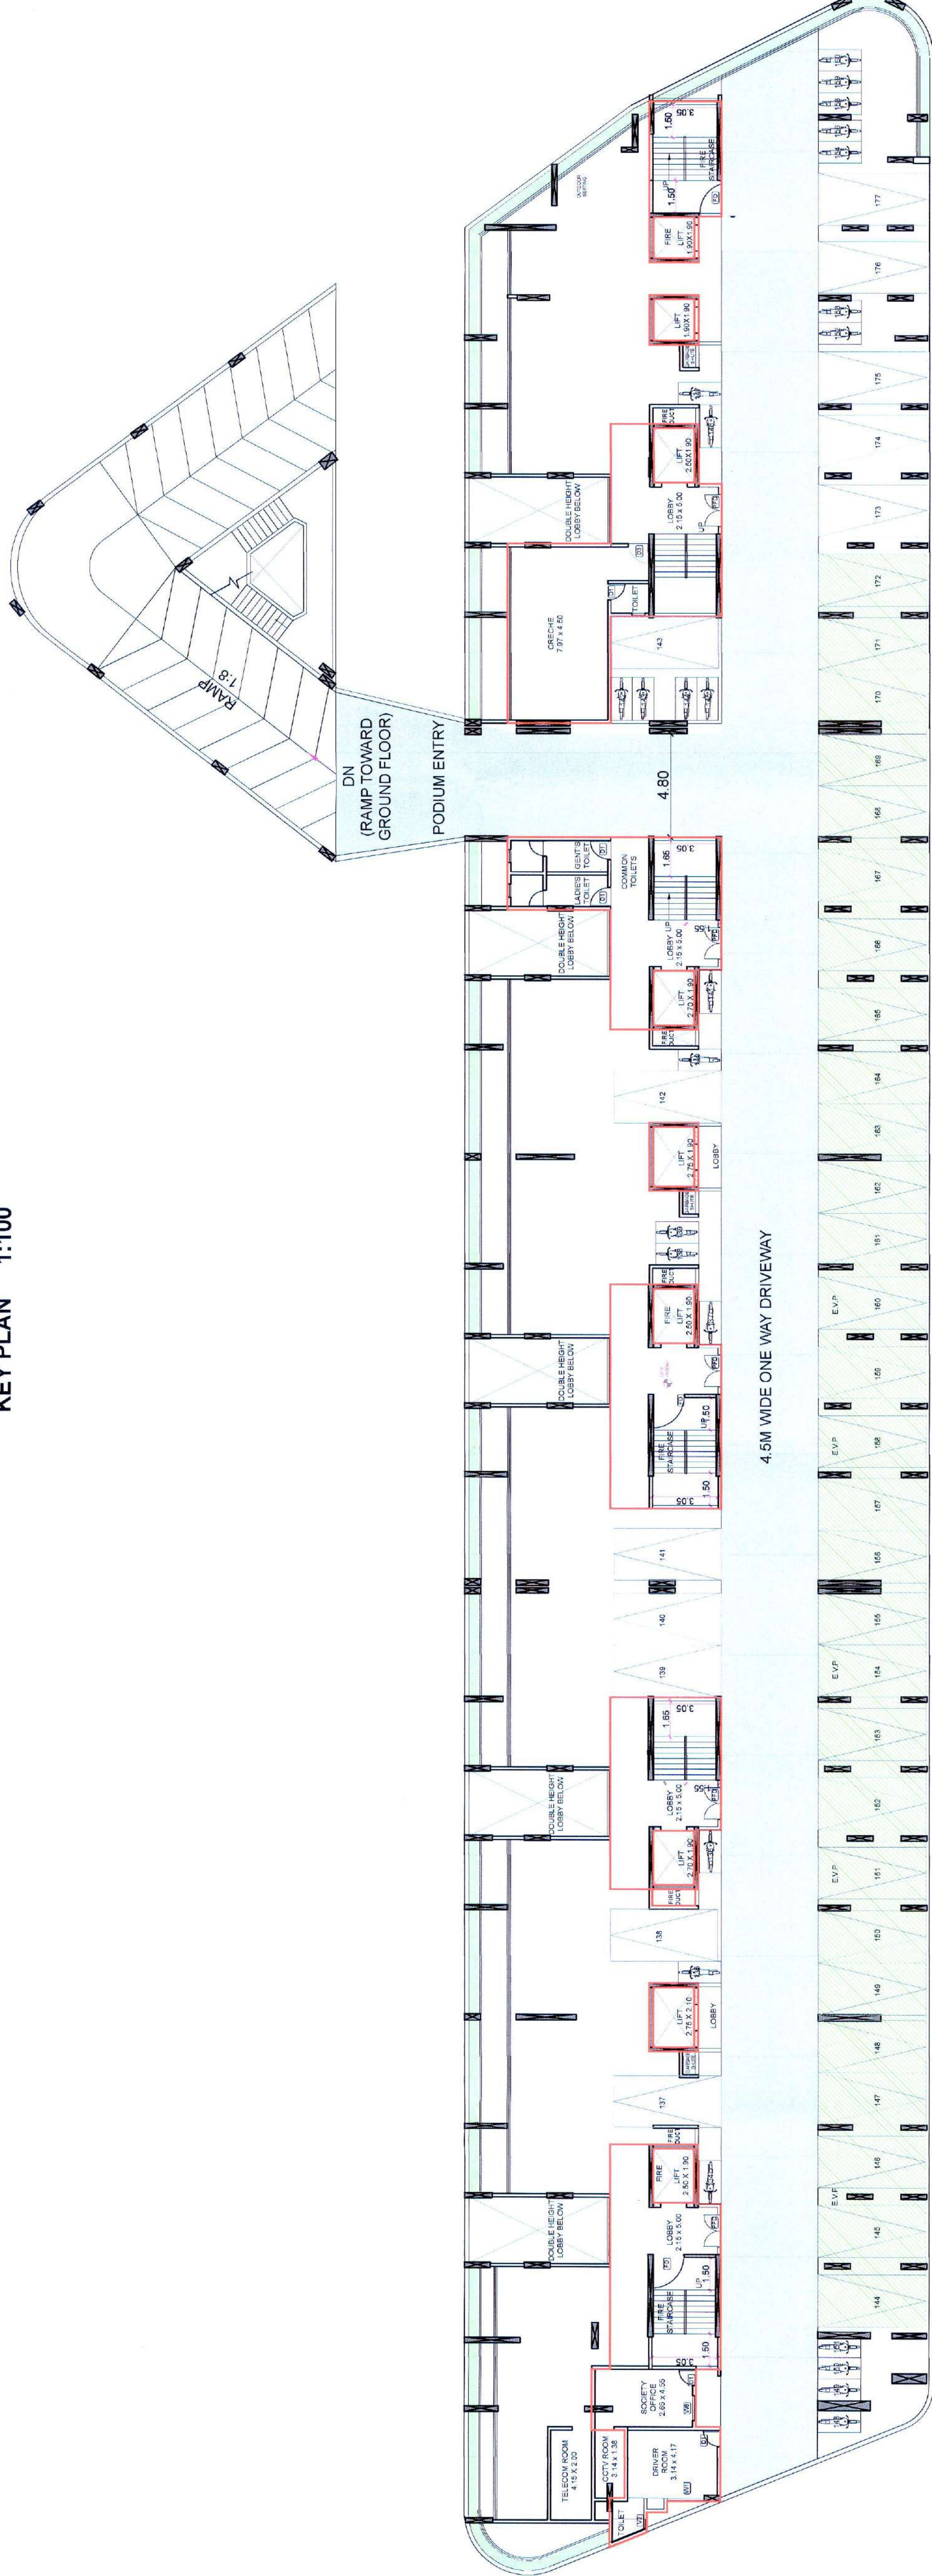

PODIUM FLOOR PLAN 1:100

Building No.	Floor No.	PROPOSED AMENITIES			Built-up Area	Total
		Antennas	CTV room	Drinking water		
A WING	PODIUM	1	1	1	322.80	322.80
C WING	PODIUM	1	1	1	322.80	322.80
Total		2	2	2	645.60	645.60

PODIUM FLOOR FS AREA (A, B, C WING)			
Name	Length	Width	Nos
Block	112.76	9.95	1
REDUCTIONS			
1	2.22	4.29	1
2	3.14	5.48	1
3	2.80	3.95	1
4	0.62	1	0.62
5	1.62	0.95	1
6	2.12	2.47	1
7	2.95	1.15	1
8	4.15	4.15	1
9	2.50	1.90	5
10	2.75	1.90	2
11	4.30	5.15	4
12	2.75	1.05	4
13	3.15	1.80	2
14	8.15	5.15	1
15	8.15	5.15	1
16	10.20	5.15	1
17	20.40	4.80	1
18	14.90	1.80	1
19	3.65	2.25	1
20	1.90	2.90	2
21	12.35	1.05	1
22	12.35	1.05	1
23	5.28	4.80	1
TOTAL REDUCTIONS		799.10	
FS AREA		322.90	