


Revised Dt-27/09/2024
APPROVED SUBJECT TO CONDITION
APPROVED UNDER COMMENCEMENT
CERTIFICATE NO. C.C. 11765/24

Building Inspector Deputy Engineer P.M.C.
13, P.O. Zone No.-11 P.M.C.

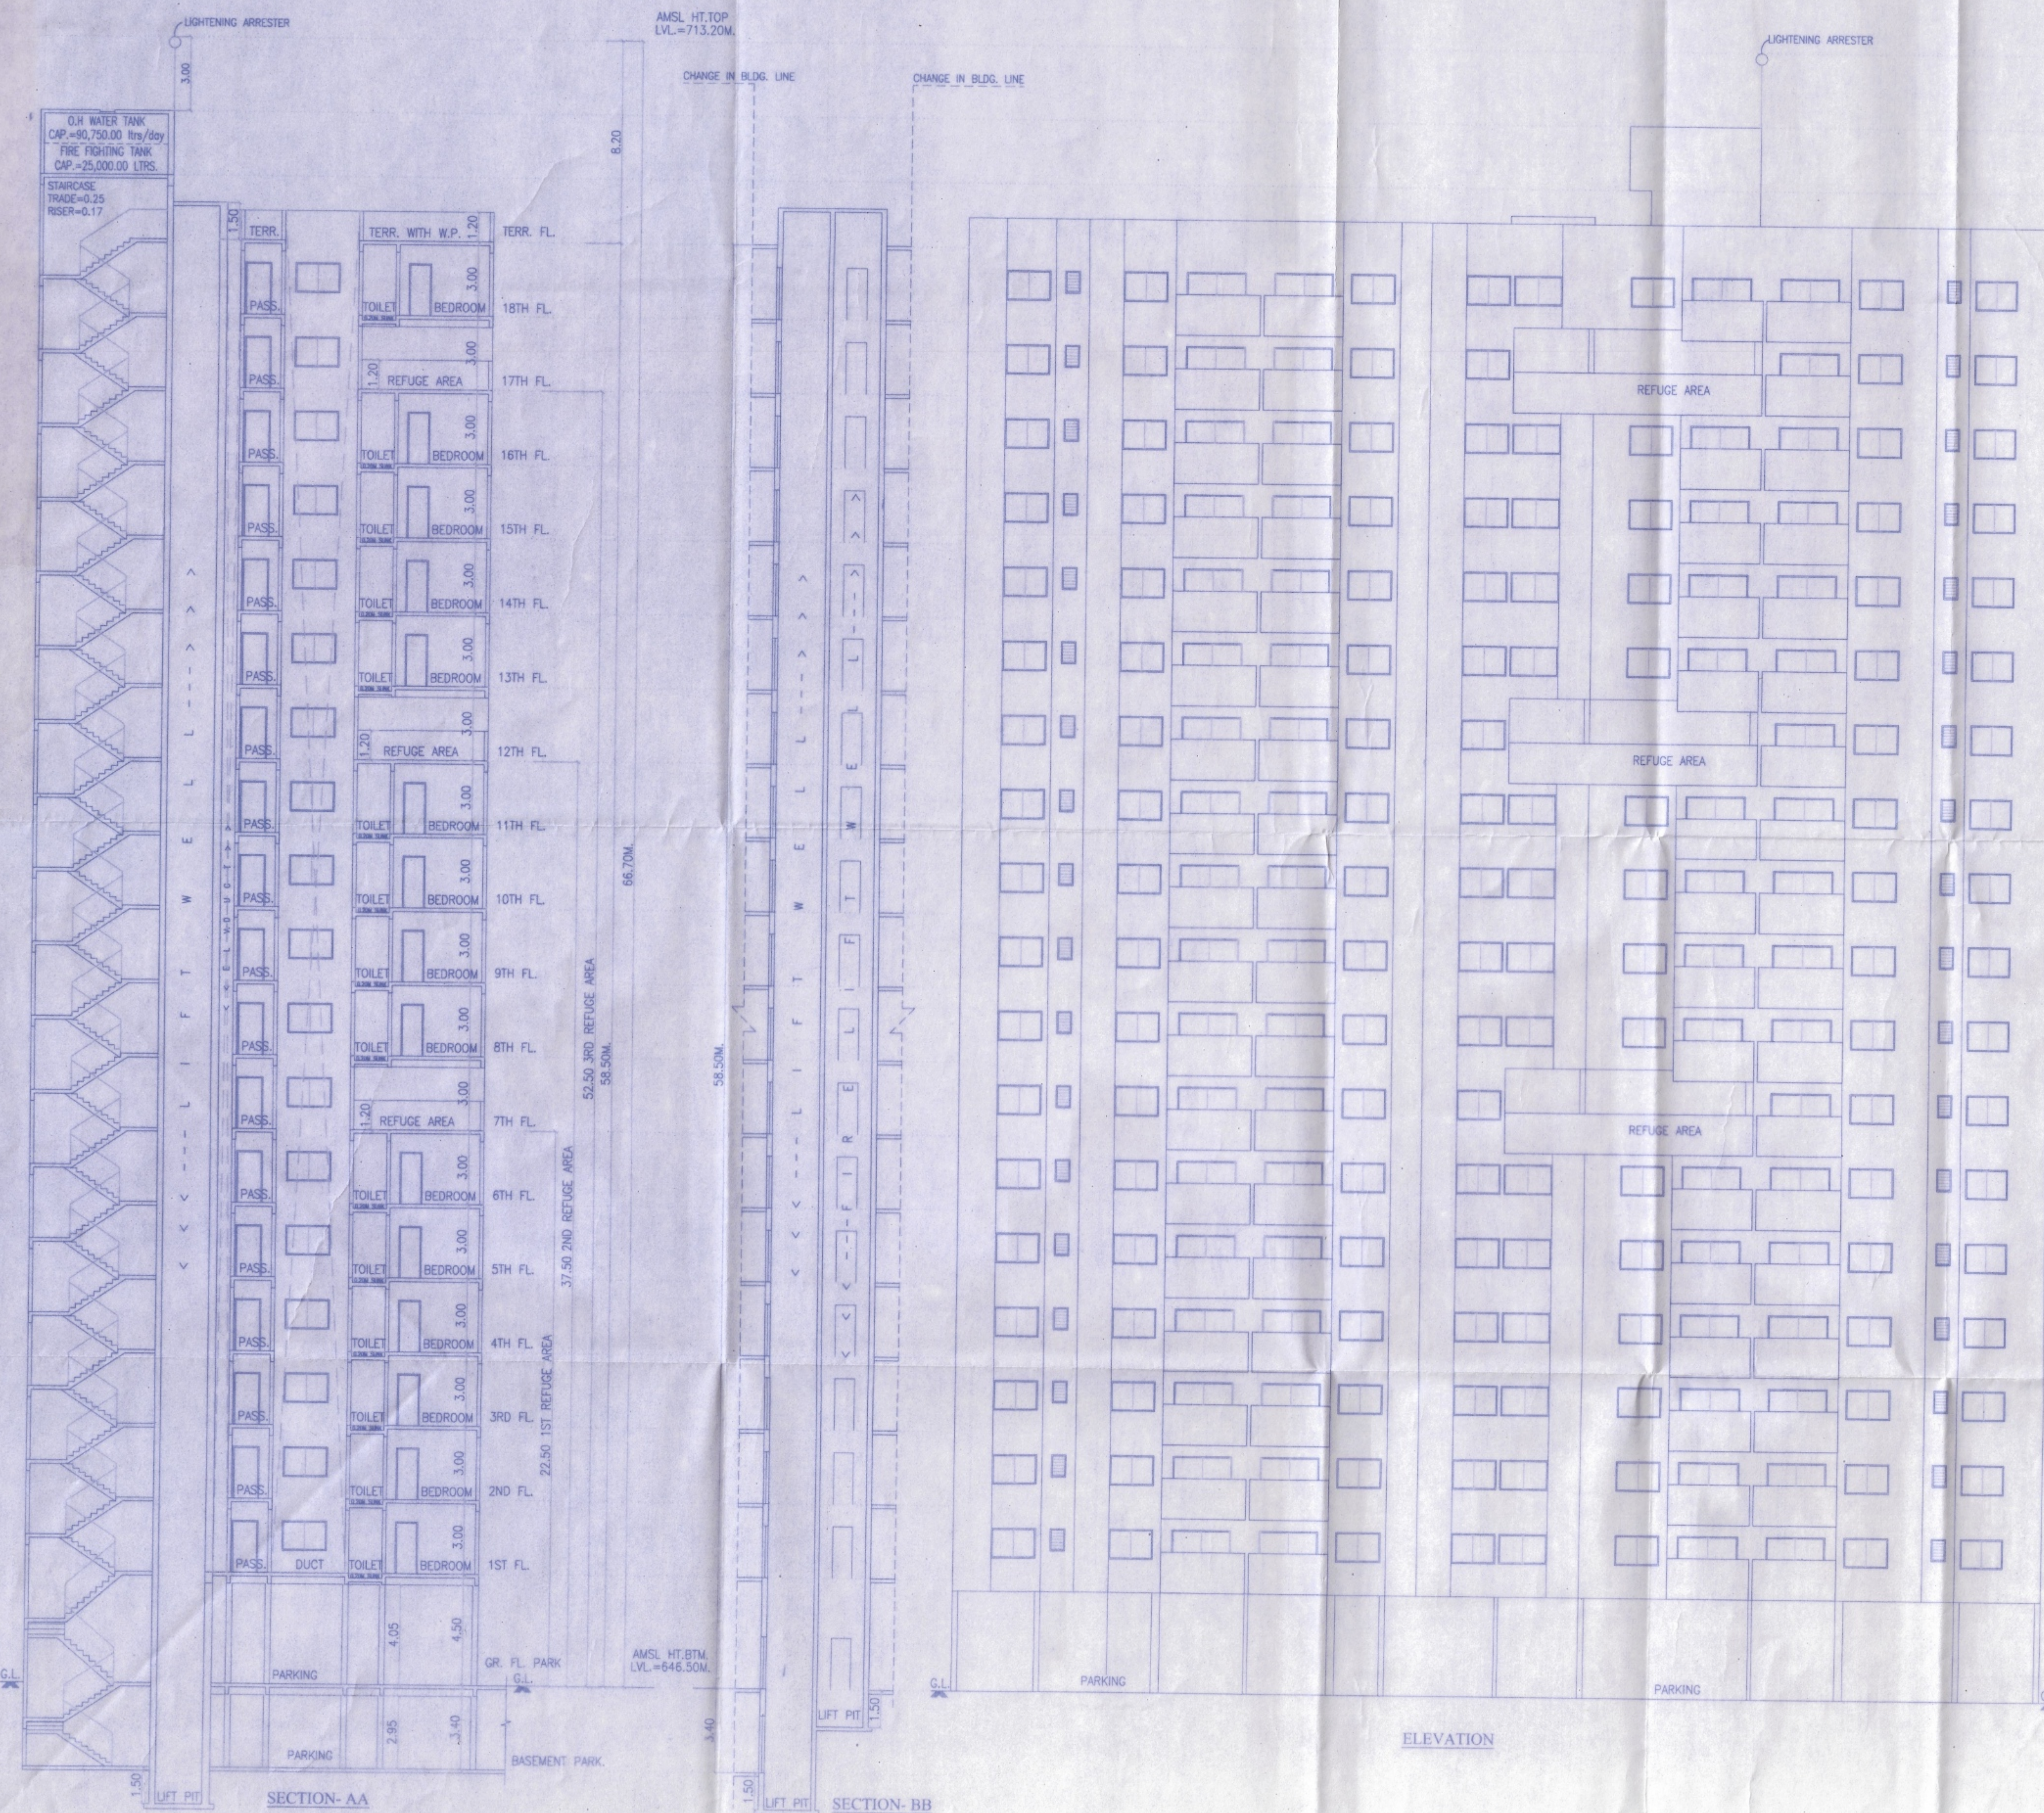

OWNER'S DECLARATION

I/WE UNDERSIGNED HEREBY CONFIRM THAT I/WE WOULD ABIDE BY PLANS APPROVED BY AUTHORITY / COLLECTOR. I/WE WOULD EXECUTE THE STRUCTURE AS PER APPROVED PLANS. ALSO I/WE WOULD EXECUTE THE WORK UNDER SUPERVISION OF PROPER TECHNICAL PERSON SO AS TO ENSURE THE QUALITY AND SAFETY AT THE WORK SITE.

SHRI. SAGAR SUKHWANI
OWNER/POA HOLDER

SIGN

PROJECT

PROPOSED RESIDENTIAL BUILDING ON
S.NO. 25/1, 25/1/4, 25/1/6, 25/4A/4, AT - UNDRI, TAL - HAVELI, DIST - PUNE.

ARCHITECT

MANOJ TATOOSKAR
1221, B/1 WRANGLER
PARANJPE ROAD,
BEHIND BHAVE X-RAY CLINIC,
OFF. F.G. ROAD, PUNE-411004

PH: 25531675/76 REG. NO. CA/91/13744
DATE SCALE DWG. BY CHK. BY
27.09.2024 1:150 S.A.K. M.S.T.
NAS-4P/MD-PMC/MANOJ TATOOSKAR/SUKHWANI ASSOCIATES/UNDRI, S.NO. 25/
UNDRI, S.NO. 25/MUNICIPAL DWG/PROPOSE SANCTION/27.09.2024/C TYPE