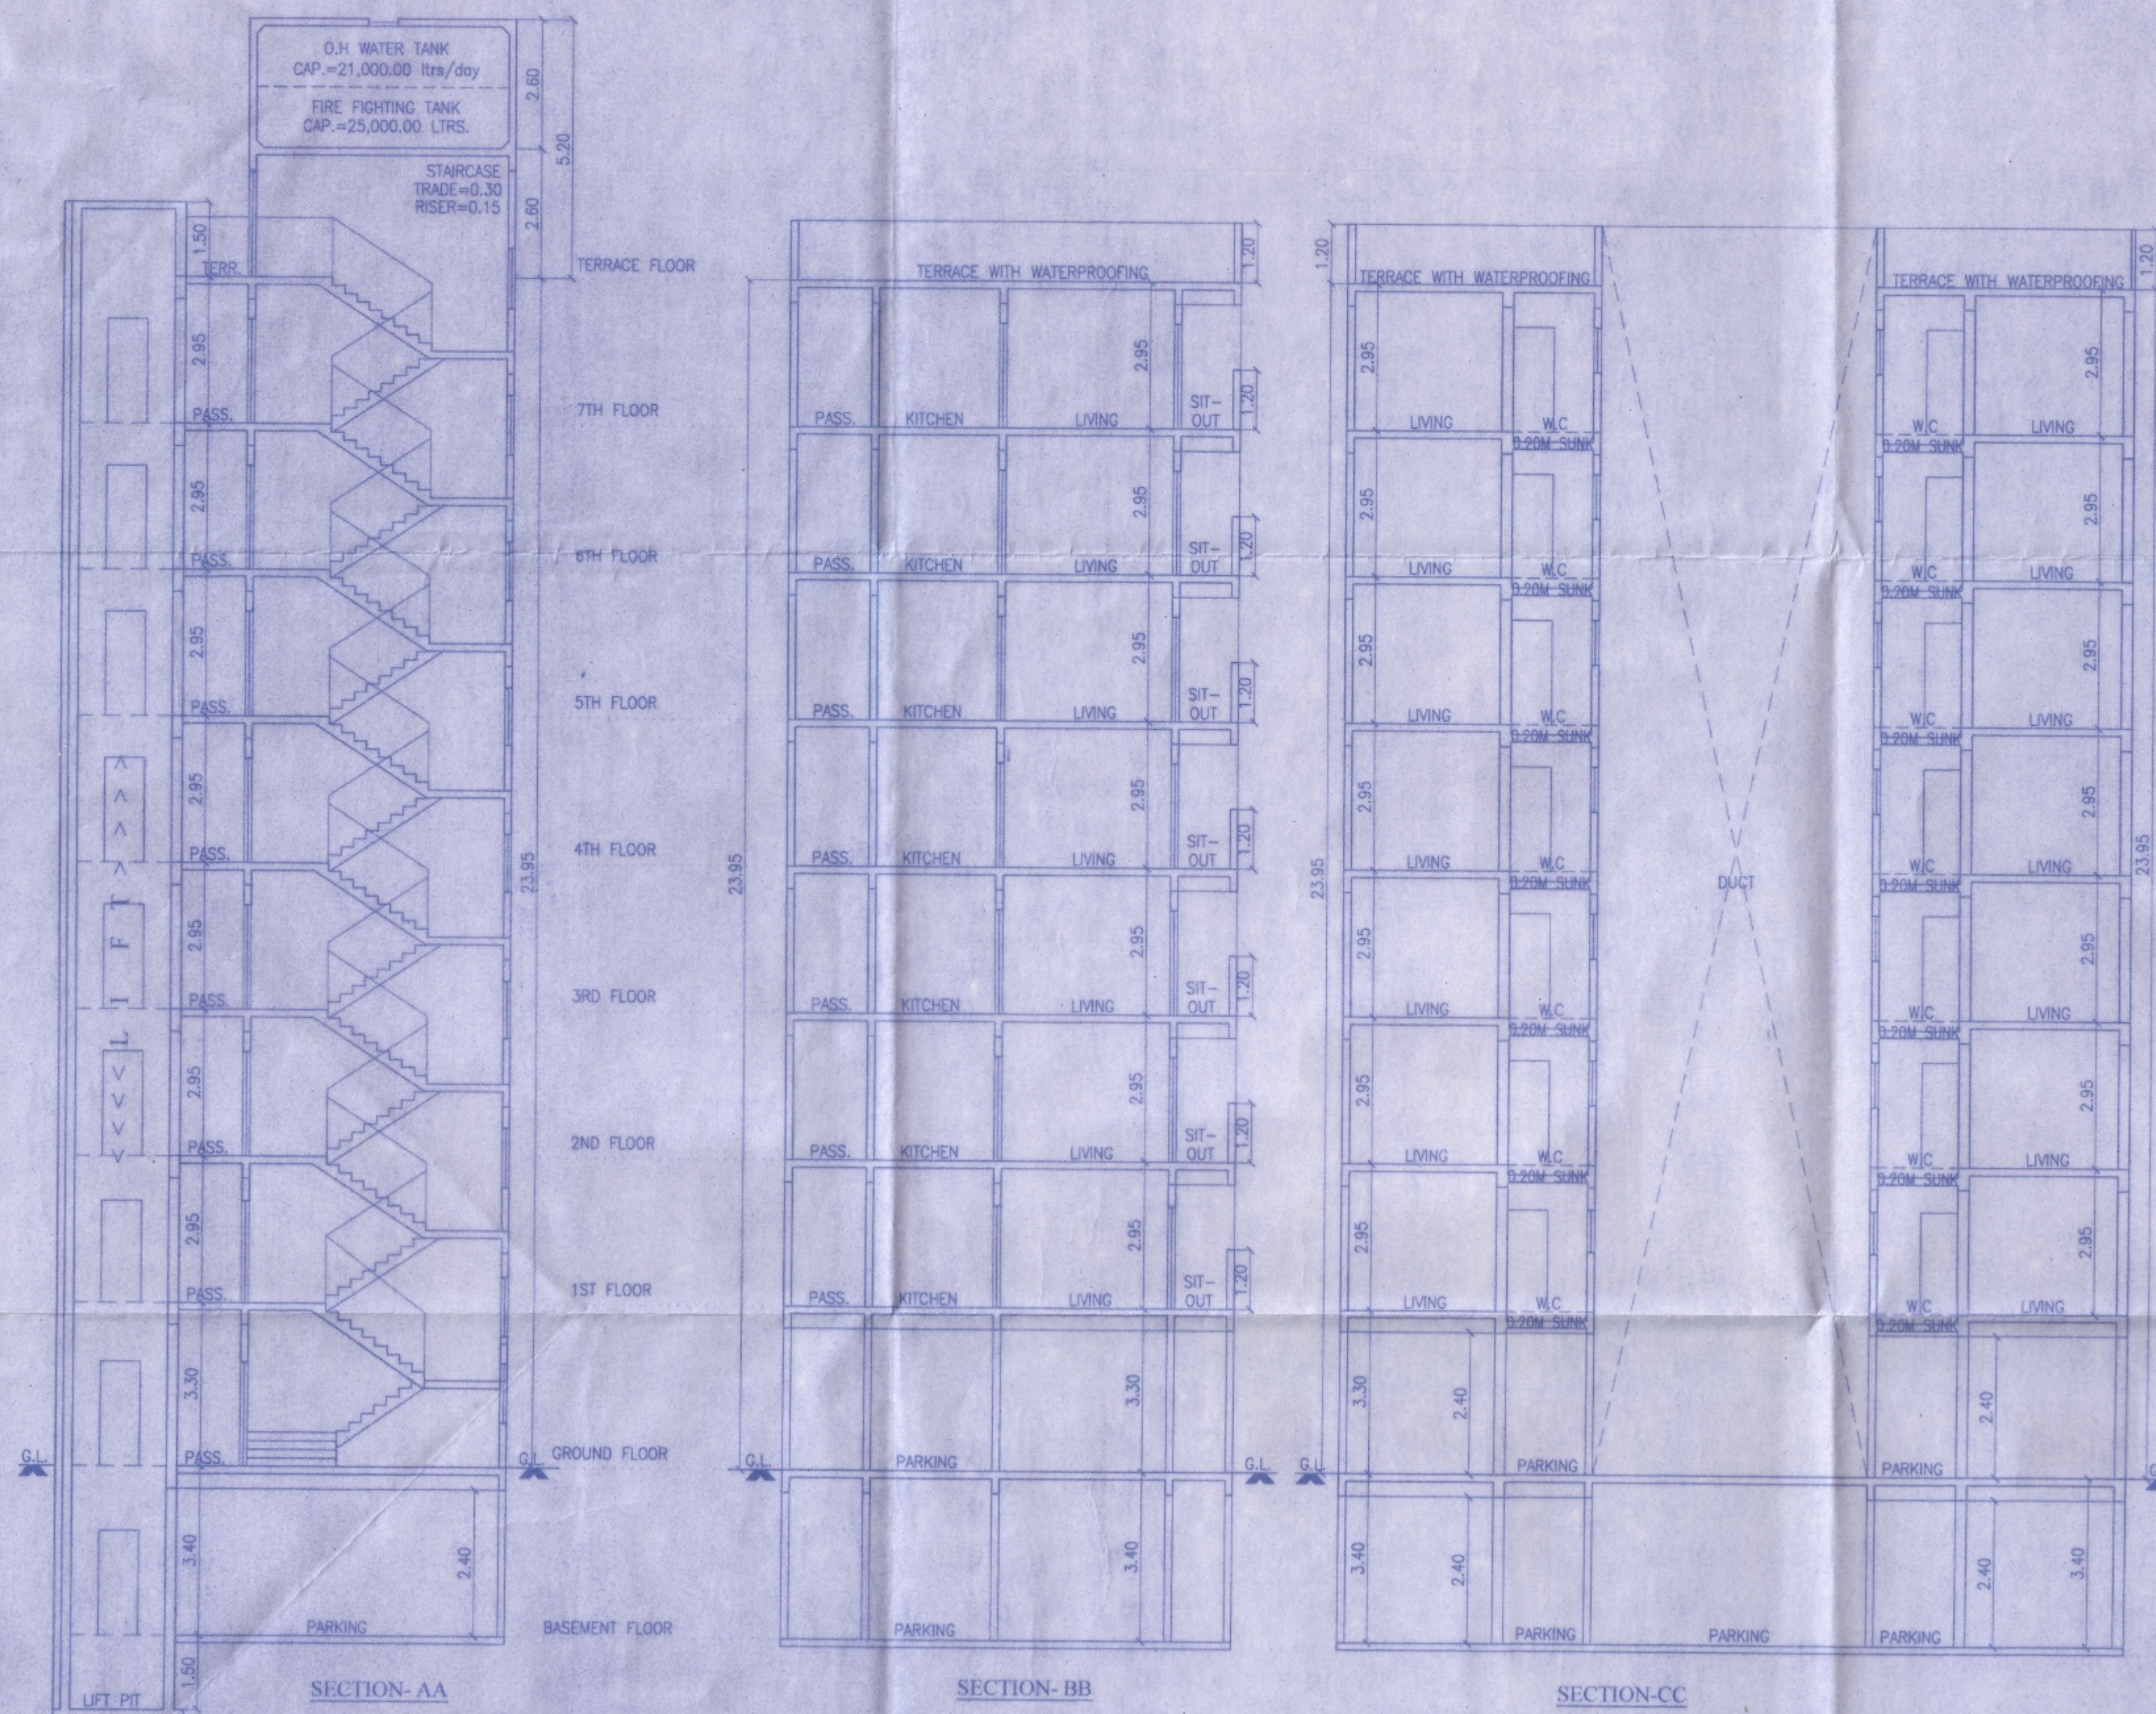


FOR SANCTION PURPOSE D-TYPE (MHADA)
SECTIONRevised dt. 27/09/2024
APPROVED SUBJECT TO CONDITION
APPROVED UNDER COMMENCEMENT
CERTIFICATE NO. C. 9/17.65/24Building Inspector Deputy Engineer P.M.C.
(B.P./D.P. Zone No.-1) P.M.C.

OWNER'S DECLARATION

I/WE UNDERSIGNED HEREBY CONFIRM THAT I/WE WOULD ABIDE BY PLANS APPROVED BY AUTHORITY / COLLECTOR. I/WE WOULD EXECUTE THE STRUCTURE AS PER APPROVED PLANS. ALSO I/WE WOULD EXECUTE THE WORK UNDER SUPERVISION OF PROPER TECHNICAL PERSON SO AS TO ENSURE THE QUALITY AND SAFETY AT THE WORK SITE.

SHRI. SAGAR SUKHWANI
OWNER/POA HOLDER

SIGN

PROJECT

PROPOSED RESIDENTIAL BUILDING ON,
S.NO. 25/1,25/1/4,25/1/6,25/4A/4, AT - UNDRI, TAL - HAVELI, DIST- PUNE.

ARCHITECT

MANOJ TATOOSKAR
1221, B/1 WRANGLAR
PARANJPE ROAD,
BEHIND BHAVE X-RAY CLINIC,
OFF. F.C. ROAD, PUNE-411004
PH: 25531875/76

REG. NO. CA/91/13744

DATE	SCALE	DWG. BY	CHK. BY
27.09.2024	1:100	S.A.K	M.S.T

NAS-4P/MD-P/MC/MANOJ TATOOSKAR/SUKHWANI ASSOCIATES/UNDRI, S.NO. 25/1, UNDRI, S.NO. 25/MUNICIPAL DWG/PROPOSE SANCTION/27.09.2024/D-TYPE (MHADA)