


Revised Dt - 27/09/2024
APPROVED SUBJECT TO CONDITION
APPROVED UNDER COMMENCEMENT
CERTIFICATE NO. CC/1765/24

Building Inspector Deputy Engineer P.M.C
(B.P/D.P. Zone No.-1) P.M.C

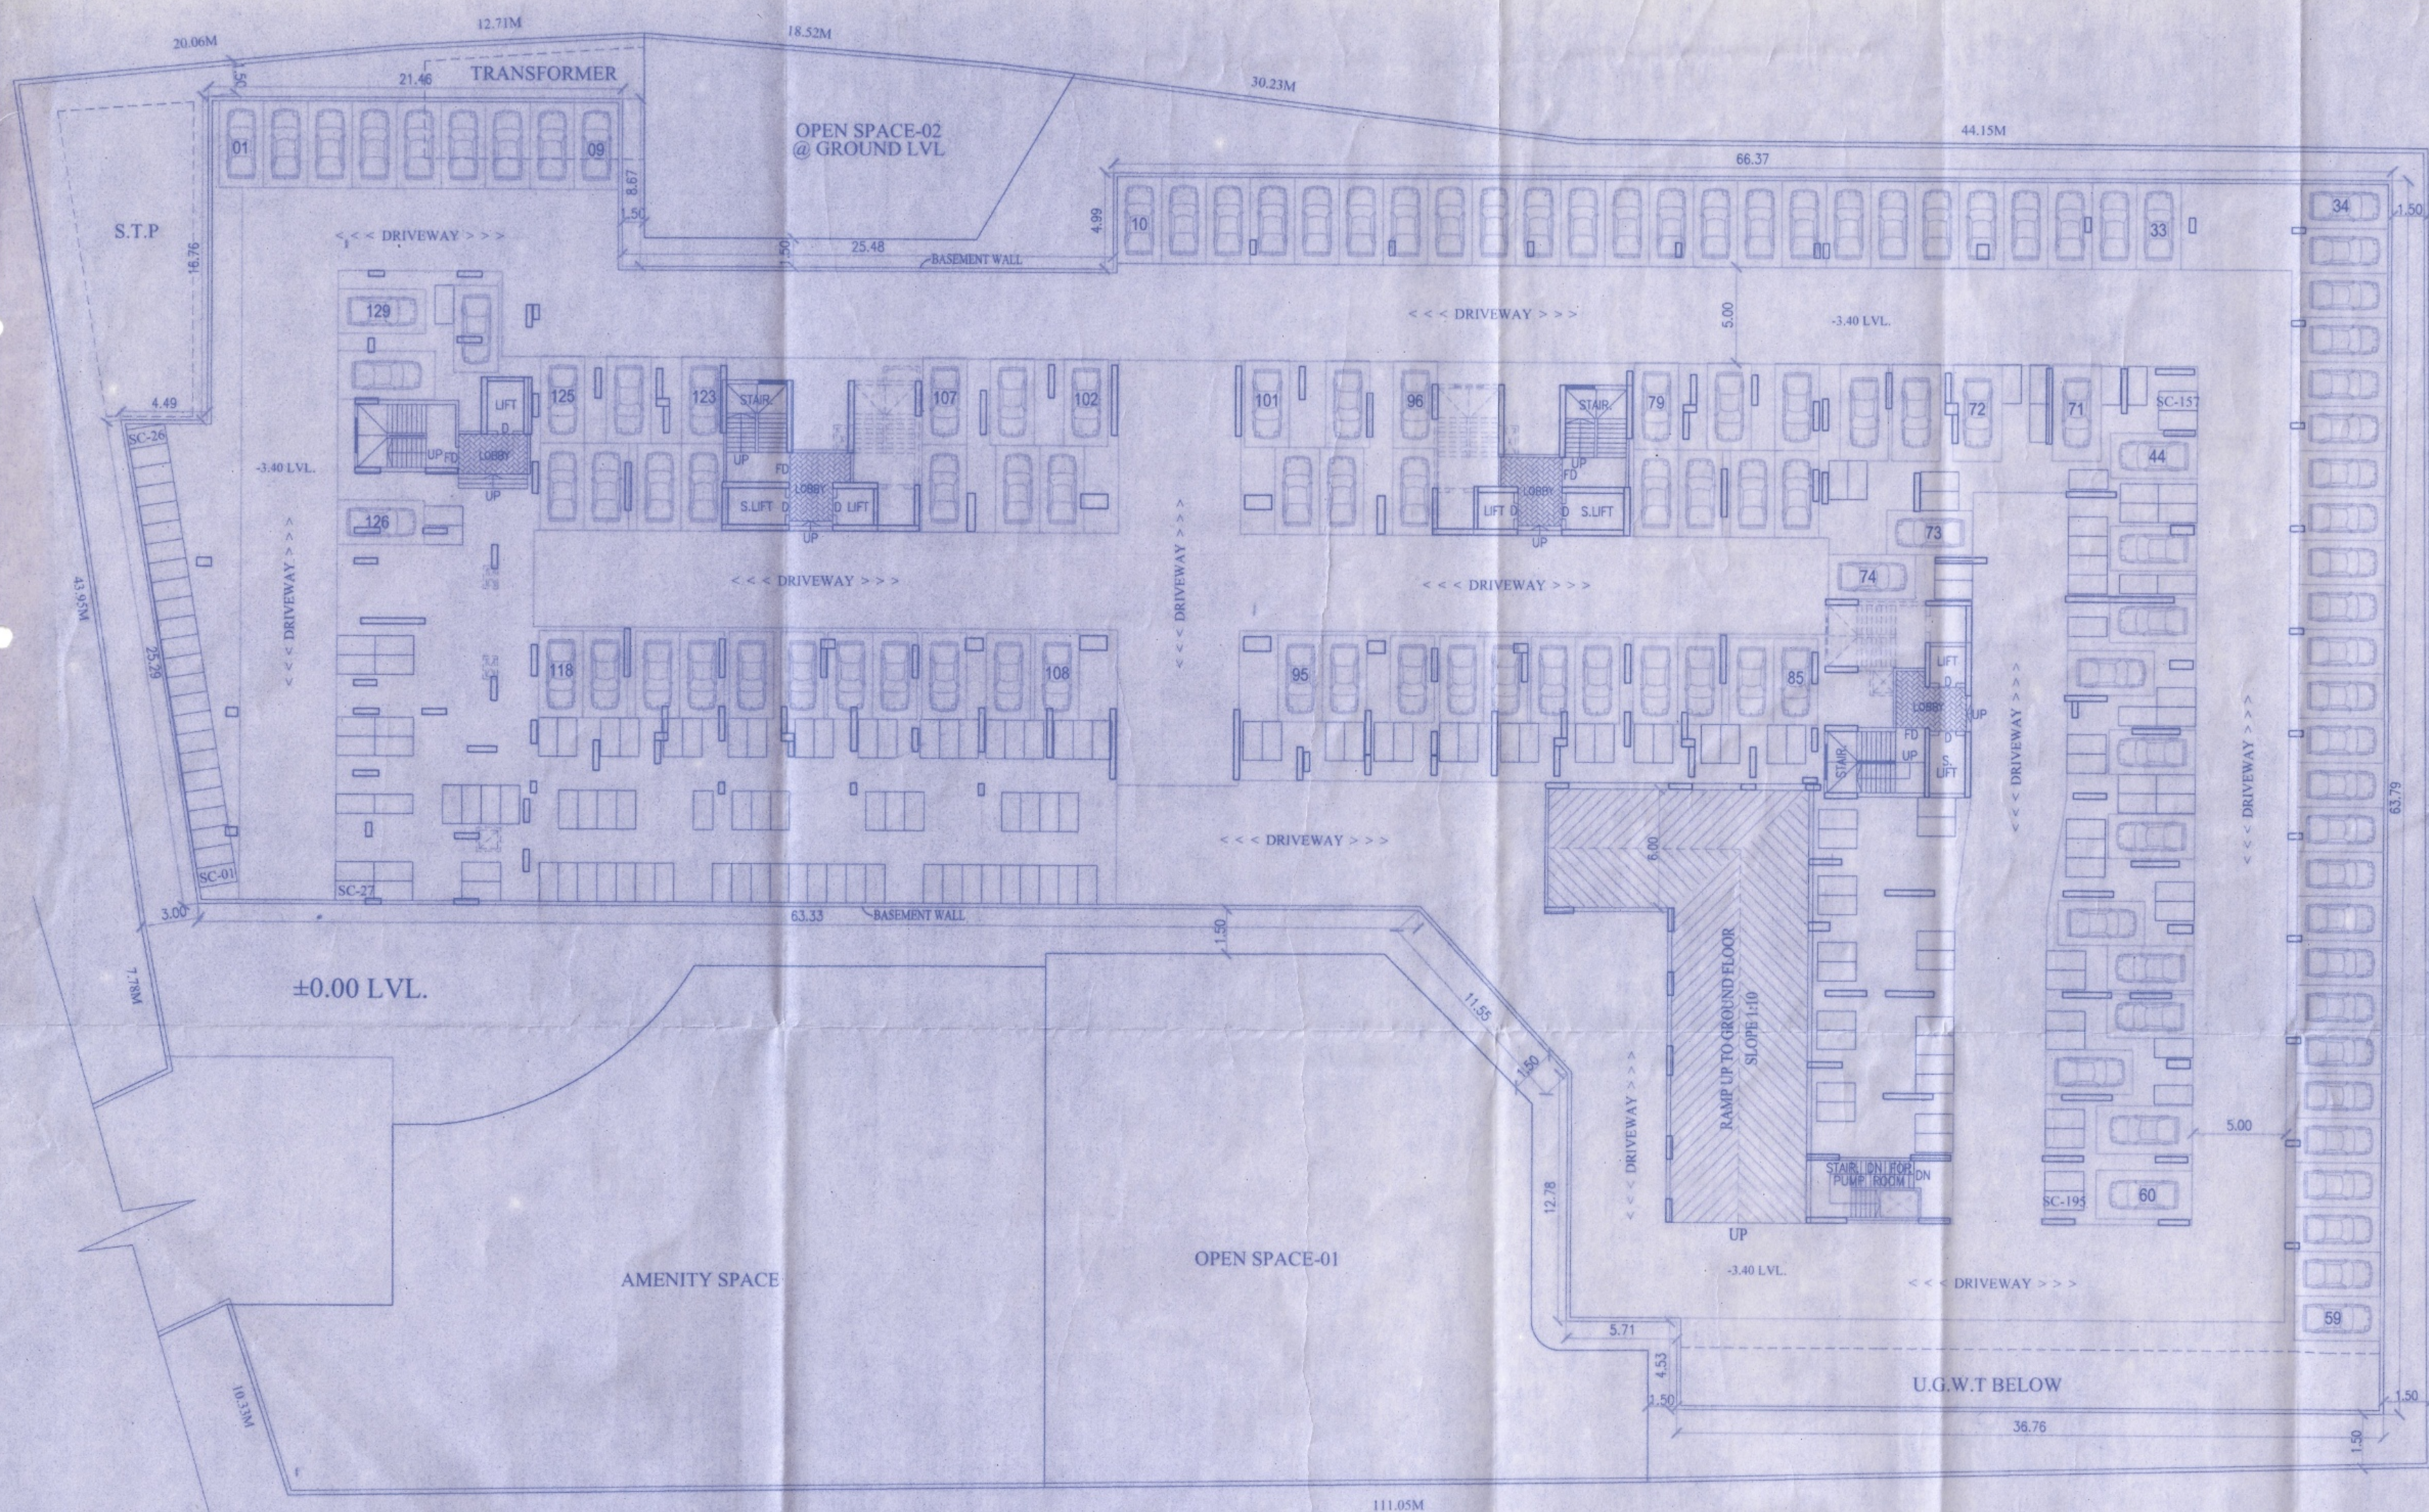

BASEMENT FLOOR PARKING LAYOUT
(SCALE=1:200)

PROPOSED PARKING STATEMENT (BASEMENT FLOOR PARKING LAYOUT)		
FLOOR	CAR	SCOOTER
TOTAL PARKING	129	195

OWNER'S DECLARATION

I/WE UNDERSIGNED HEREBY CONFIRM THAT I/WE WOULD ABIDE BY PLANS APPROVED BY AUTHORITY / COLLECTOR. I/WE WOULD EXECUTE THE STRUCTURE AS PER APPROVED PLANS. ALSO I/WE WOULD EXECUTE THE WORK UNDER SUPERVISION OF PROPER TECHNICAL PERSON SO AS TO ENSURE THE QUALITY AND SAFETY AT THE WORK SITE.

SHRI. SAGAR SUKHWANI
OWNER/POA HOLDER

SIGN

PROJECT

PROPOSED PARKING LAYOUT OF BUILDINGS ON
S.NO. 25/1,25/1/4,25/1/6,25/4A/4, AT - UNDRI, TAL - HAVELI, DIST-PUNE.

ARCHITECT

MANOJ TATOOSKAR

1221, B/1 WRANGLAR
PARANJPE ROAD,
BEHIND BHAVE X-RAY CLINIC,
OFF. F.C. ROAD, PUNE-411004

PH: 25531675/76

REG. NO. CA/91/13744

DATE	SCALE	DWG. BY	CHK. BY
27.09.2024	1:200	S.A.K	M.S.T

27.09.2024	1:200	S.A.R	M.S.T
NAS-4F\MD-PMC\MANOJ TATOOSKAR\SUKHAWANI ASSOCIATES\UNDRI, S.NO. 25\UNDRI, S.NO. 25\MUNICIPAL DWG\PROPOSE SANCTION\27.09.2024\PARKING LAYOUT			