



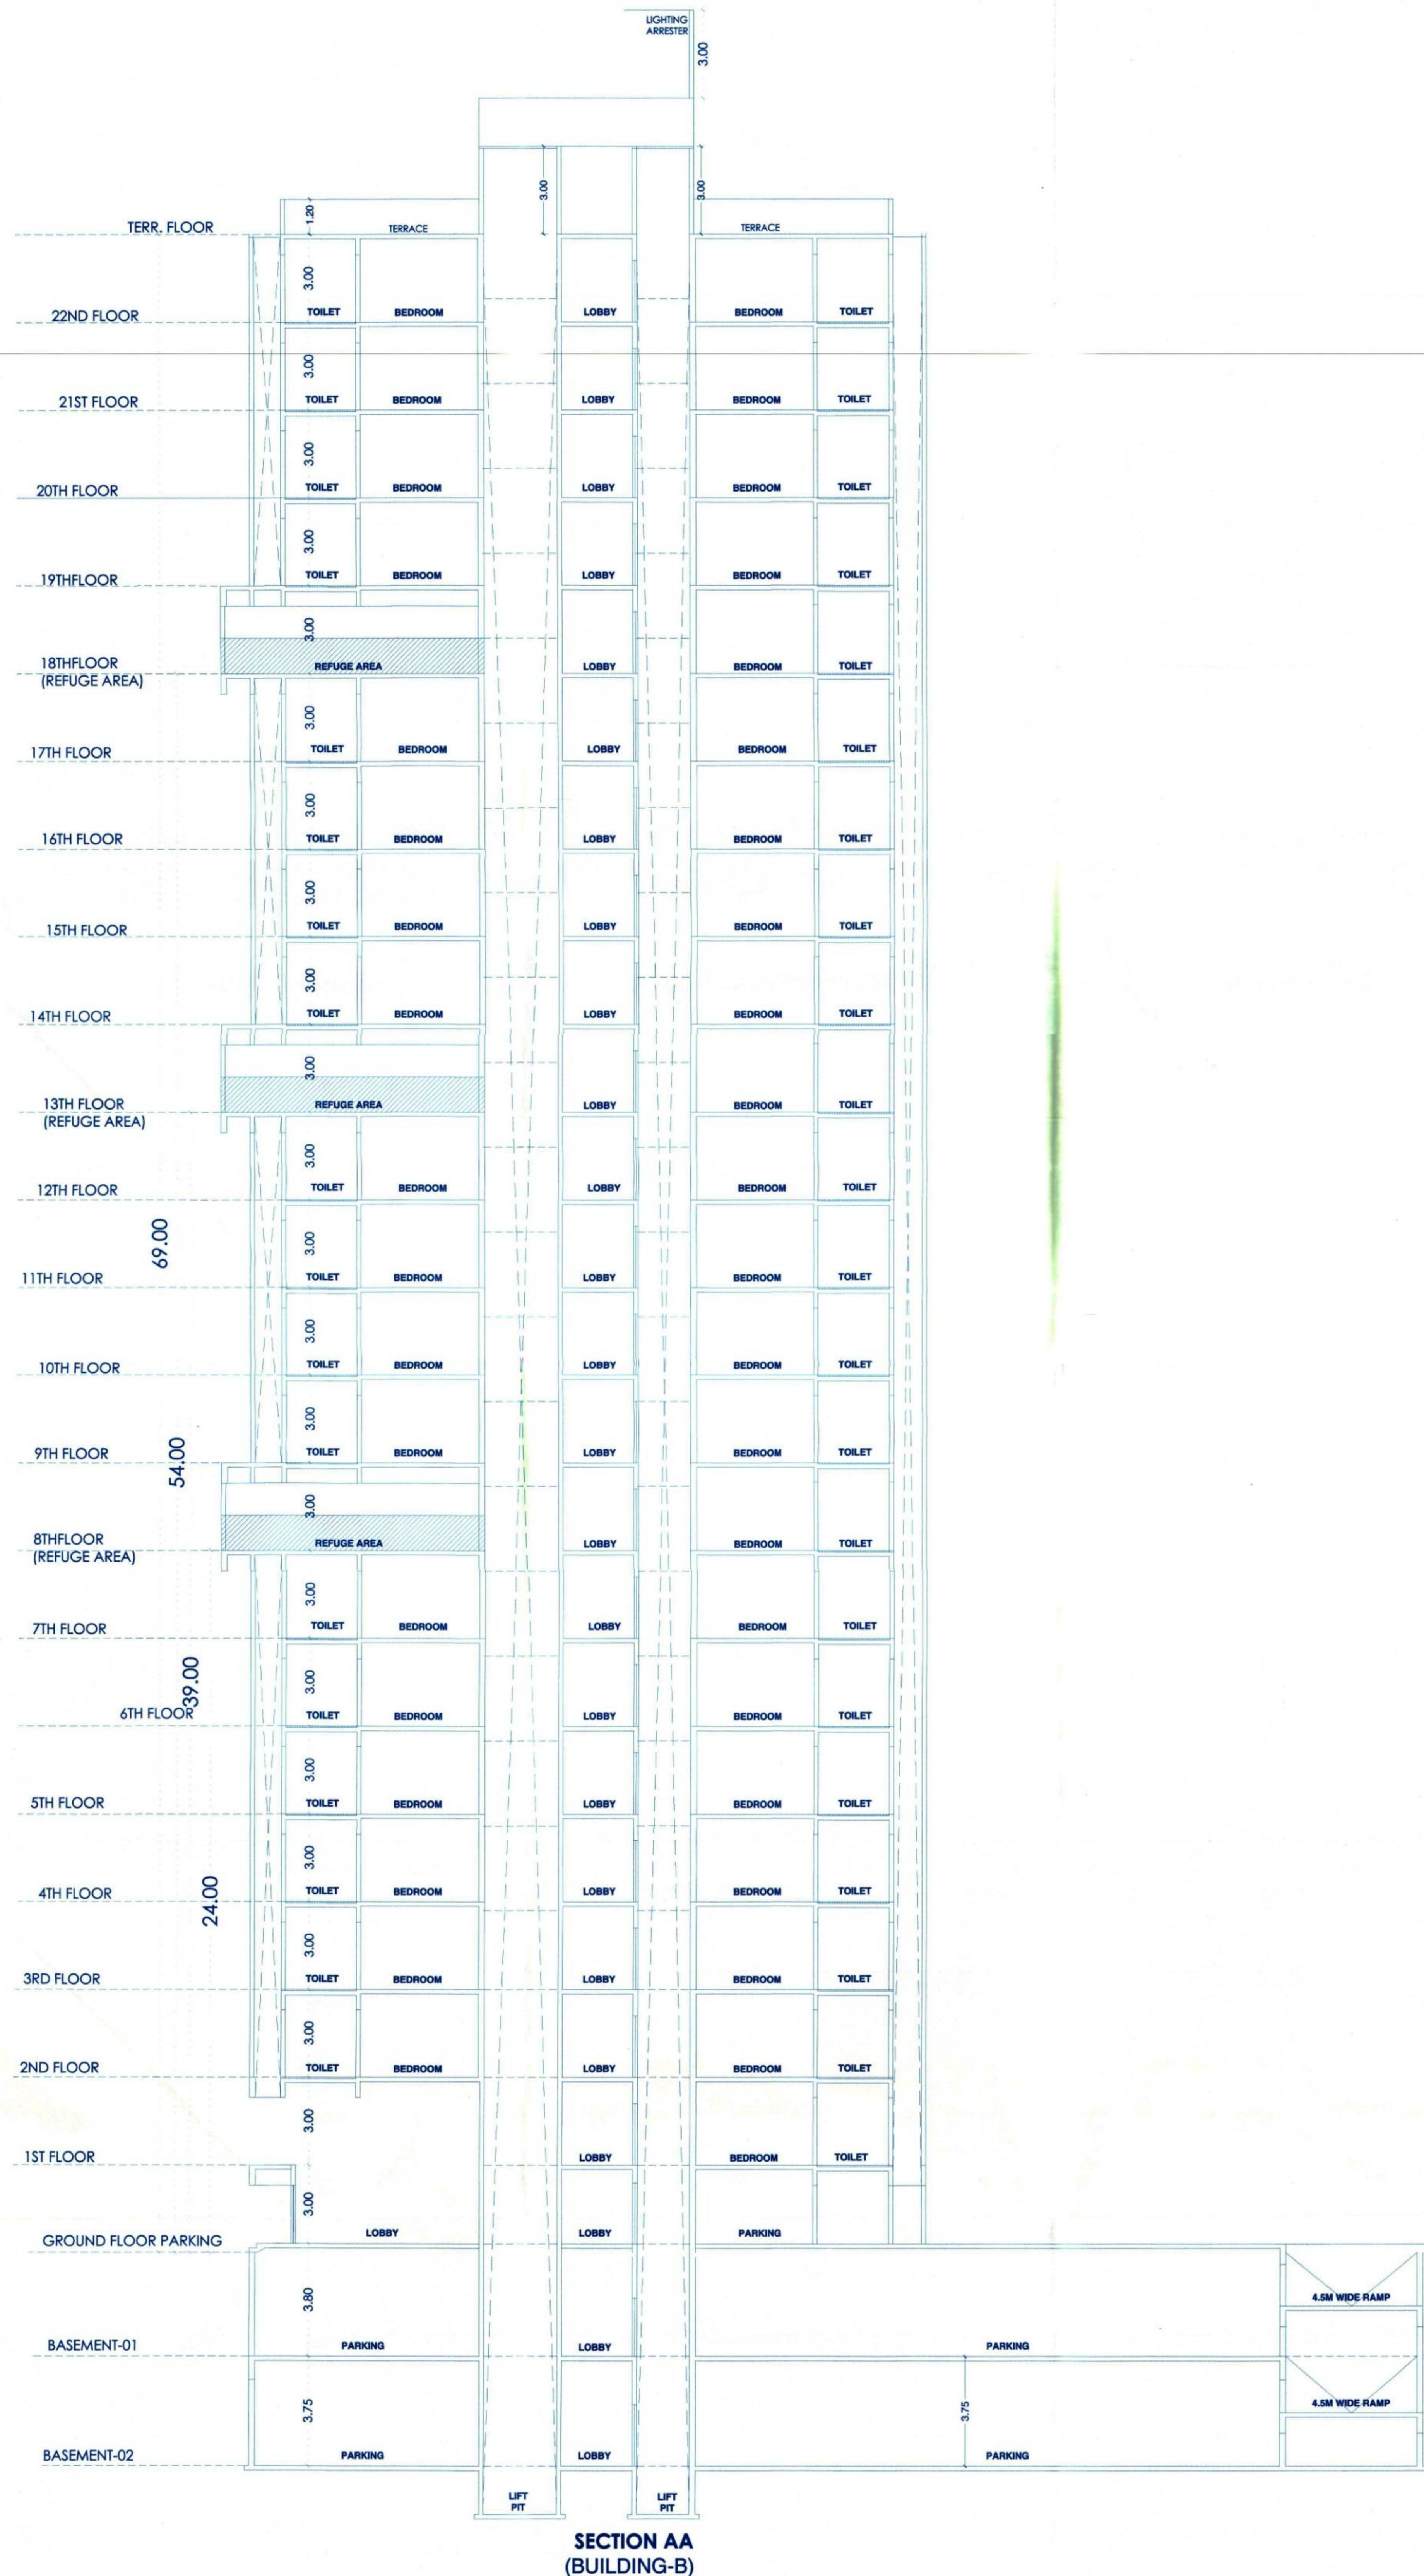

SECTION AA
(BUILDING-B)

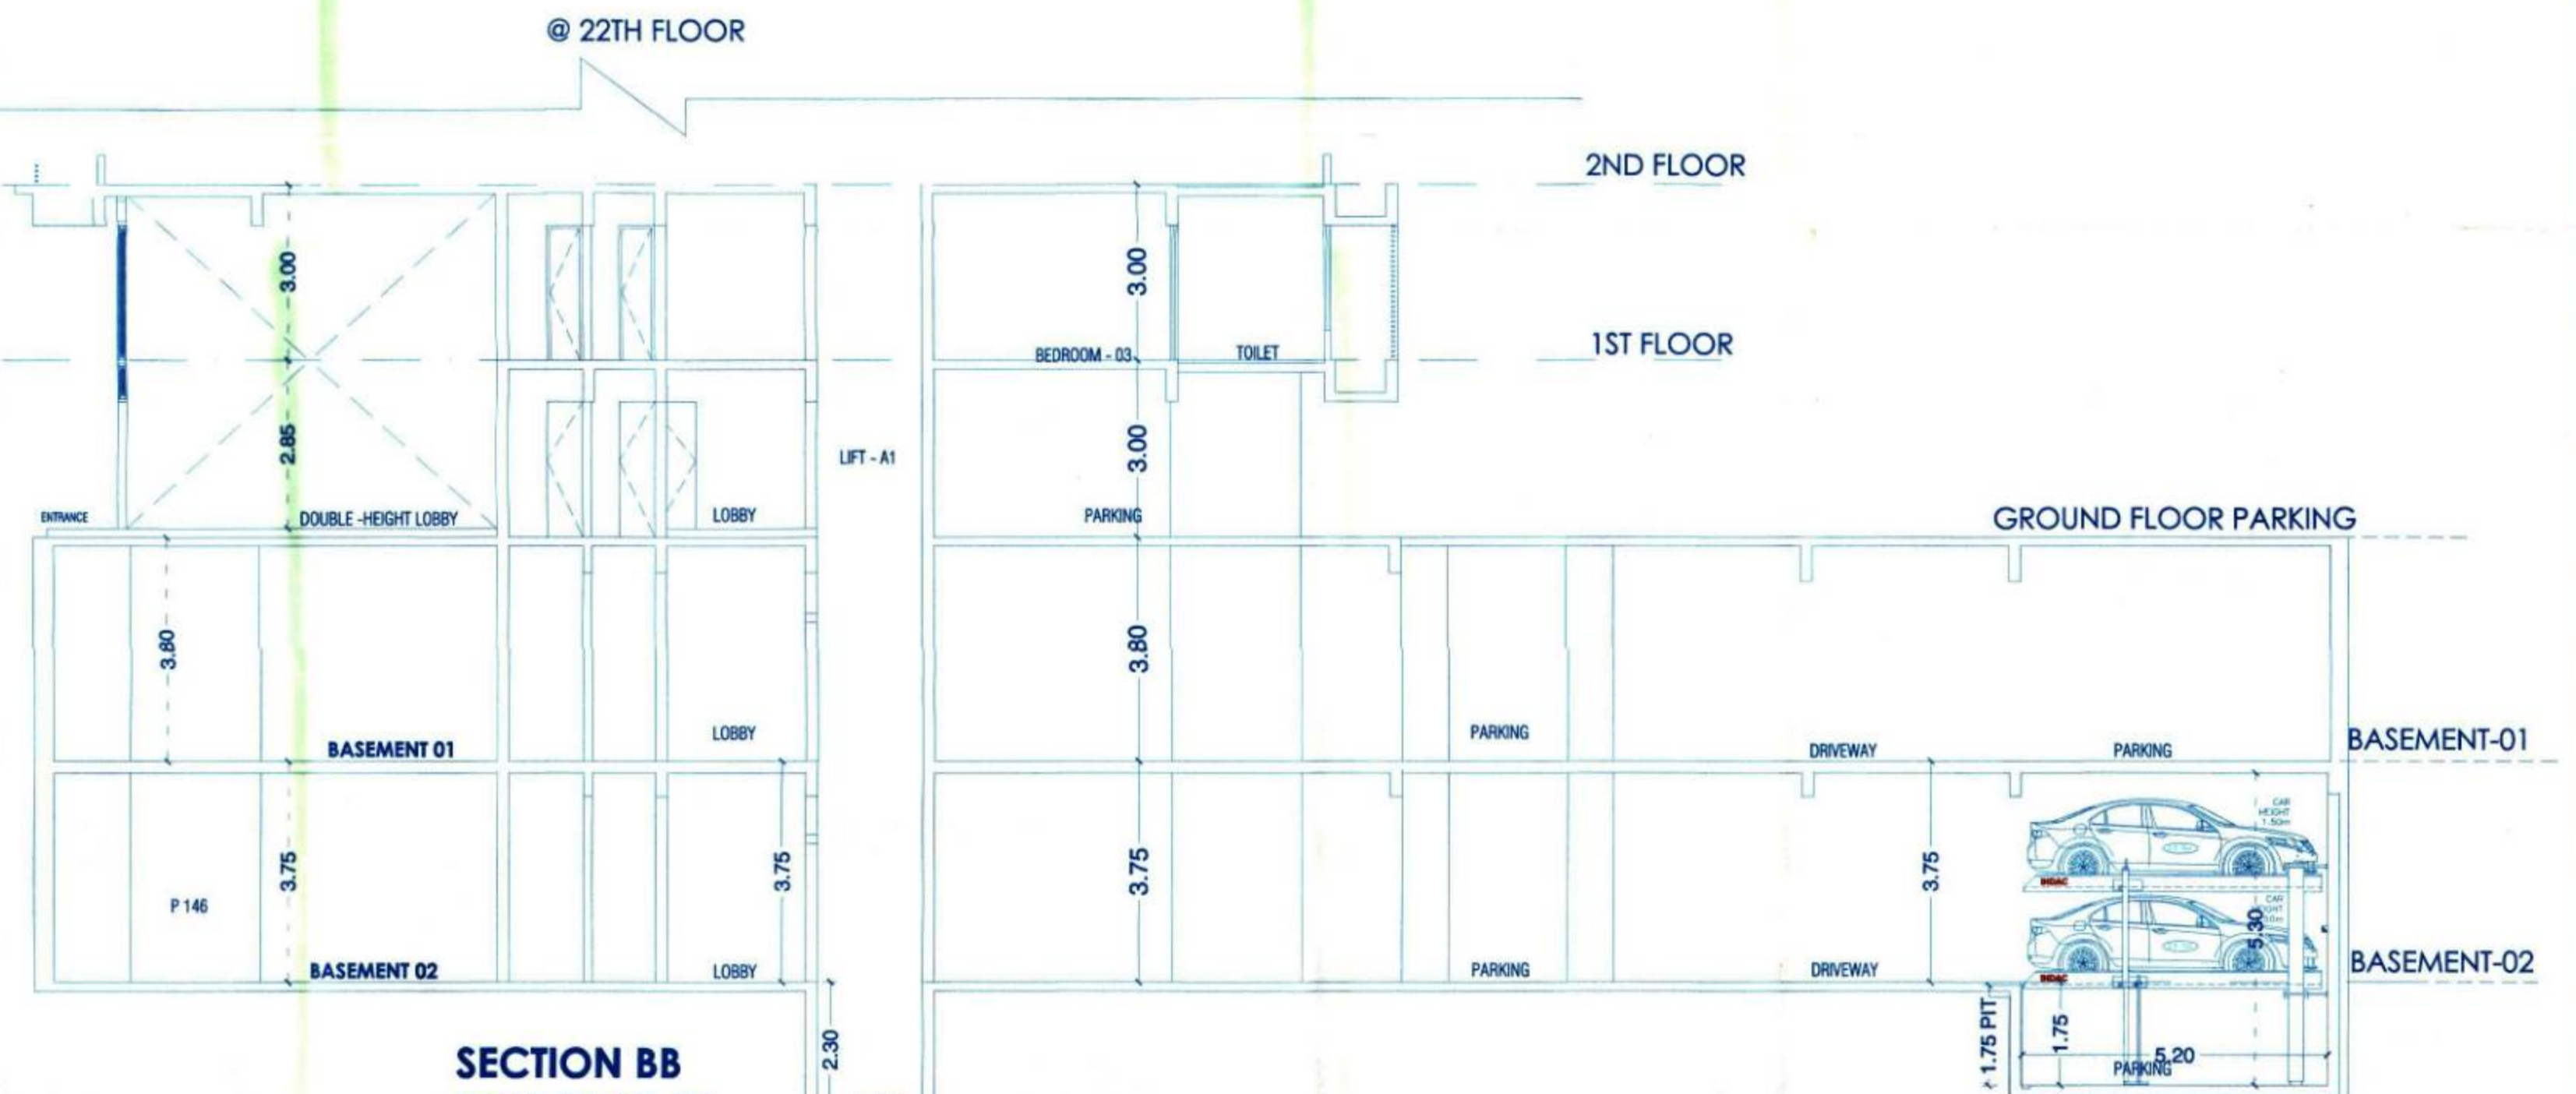

SECTION BB
(BUILDING-B)



SECTION BB
(BUILDING-B)