











BUILDING-A (WING A1,A2,A3,A4&A5)
PREVIOUS SANCTION NO.BP / KIWALE / 06/2023 DATE-19/01/2023

Sanctioned No. B.P. / Kivale / 99/24
Subject to conditions mentioned in the
Office Order No. BP / KIWALE / 99/24
Date 07/10/24
Pimpri
Date 07/10/24



O. C. Signed by
City Engineer

For City Engineer
Building & Planning Dept.
PCMC, Pimpri, Pune-18
99/24

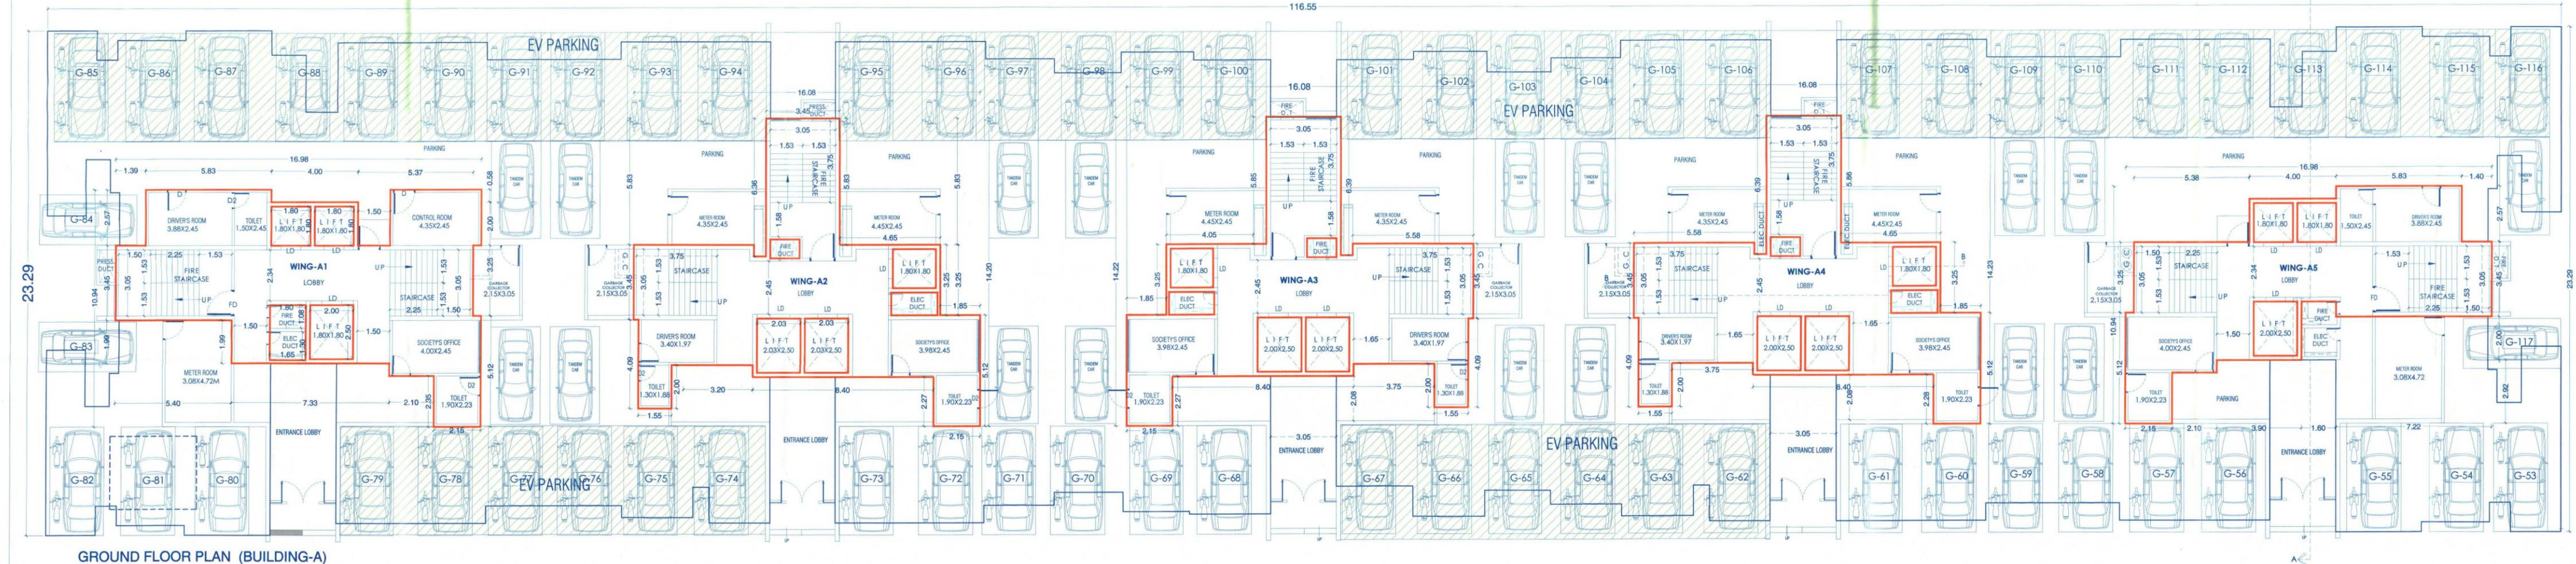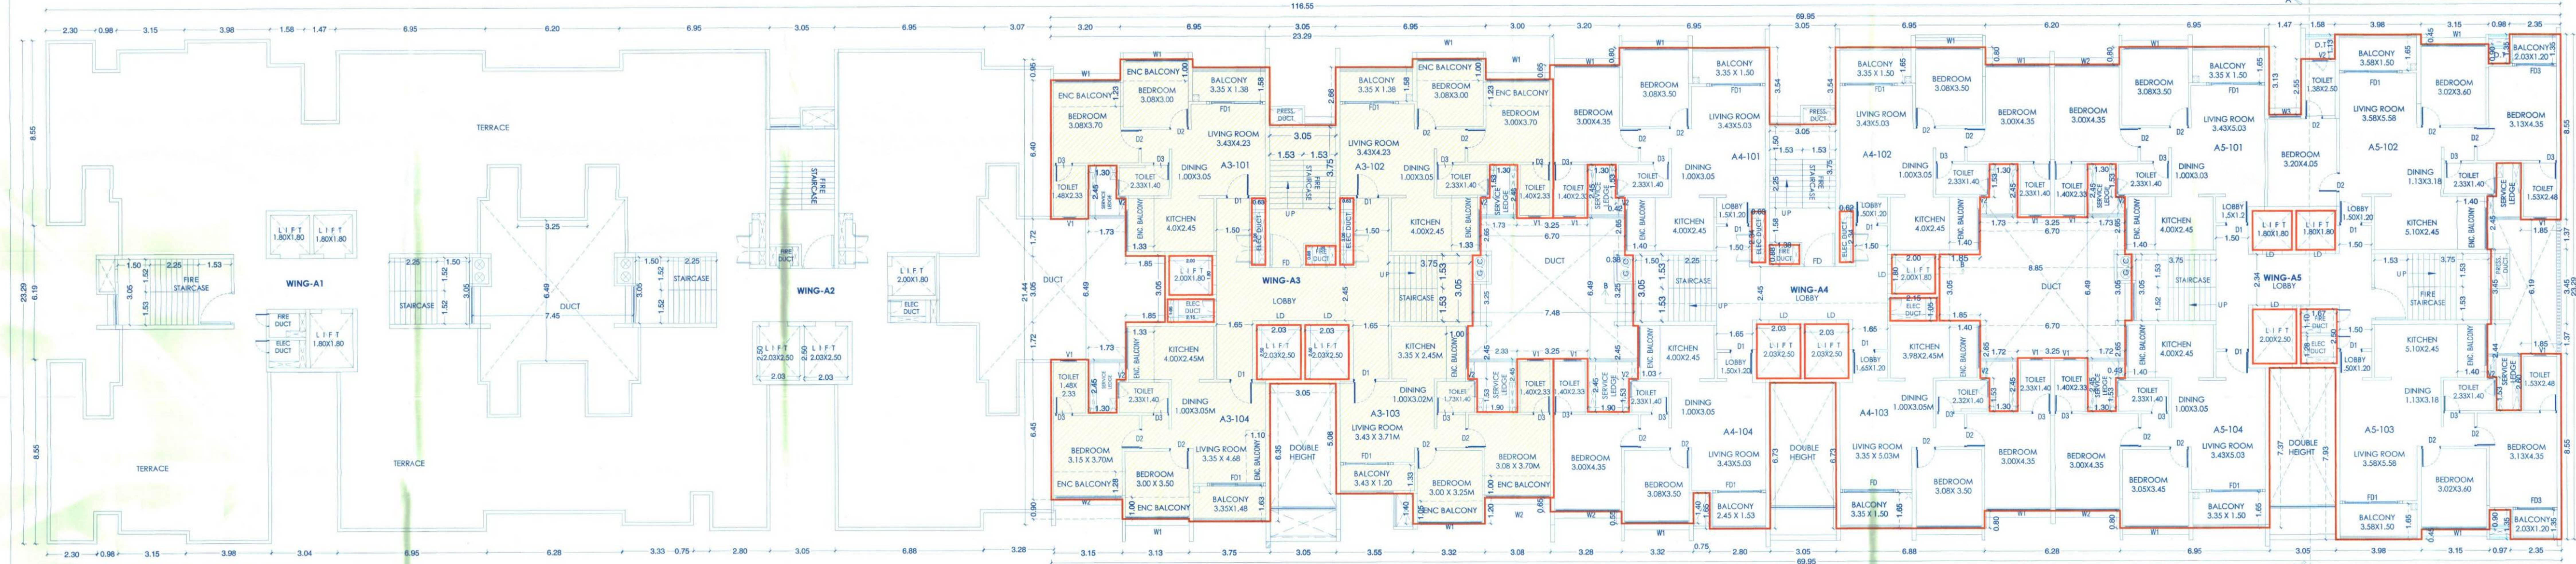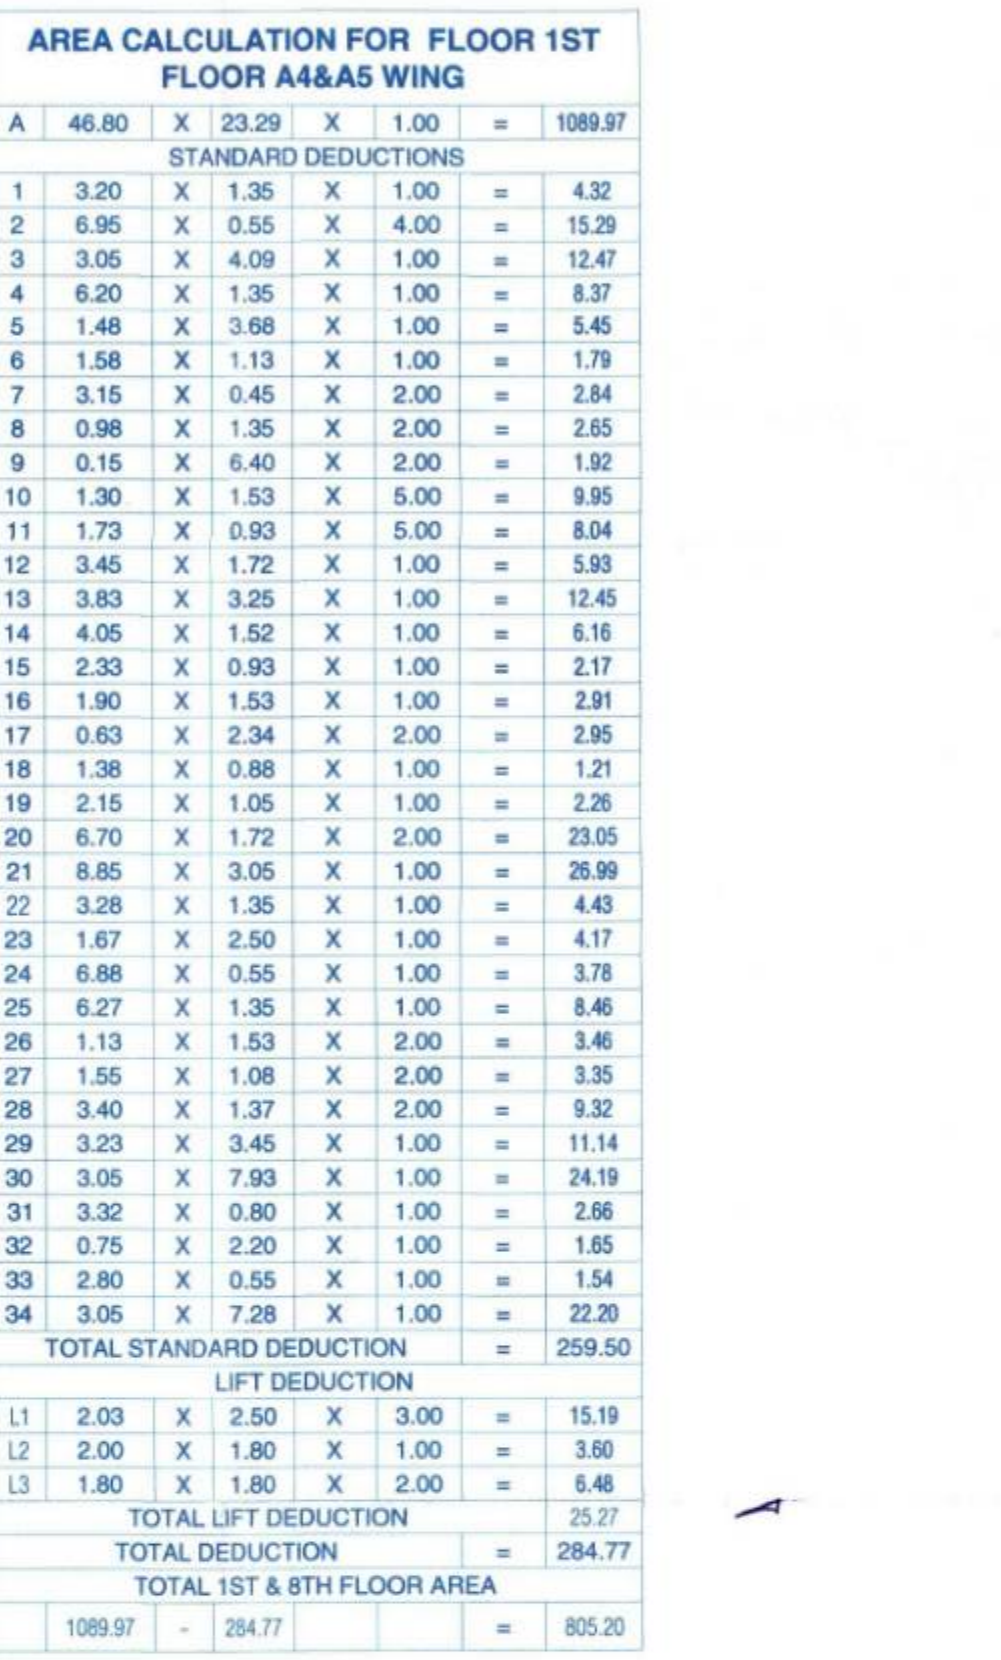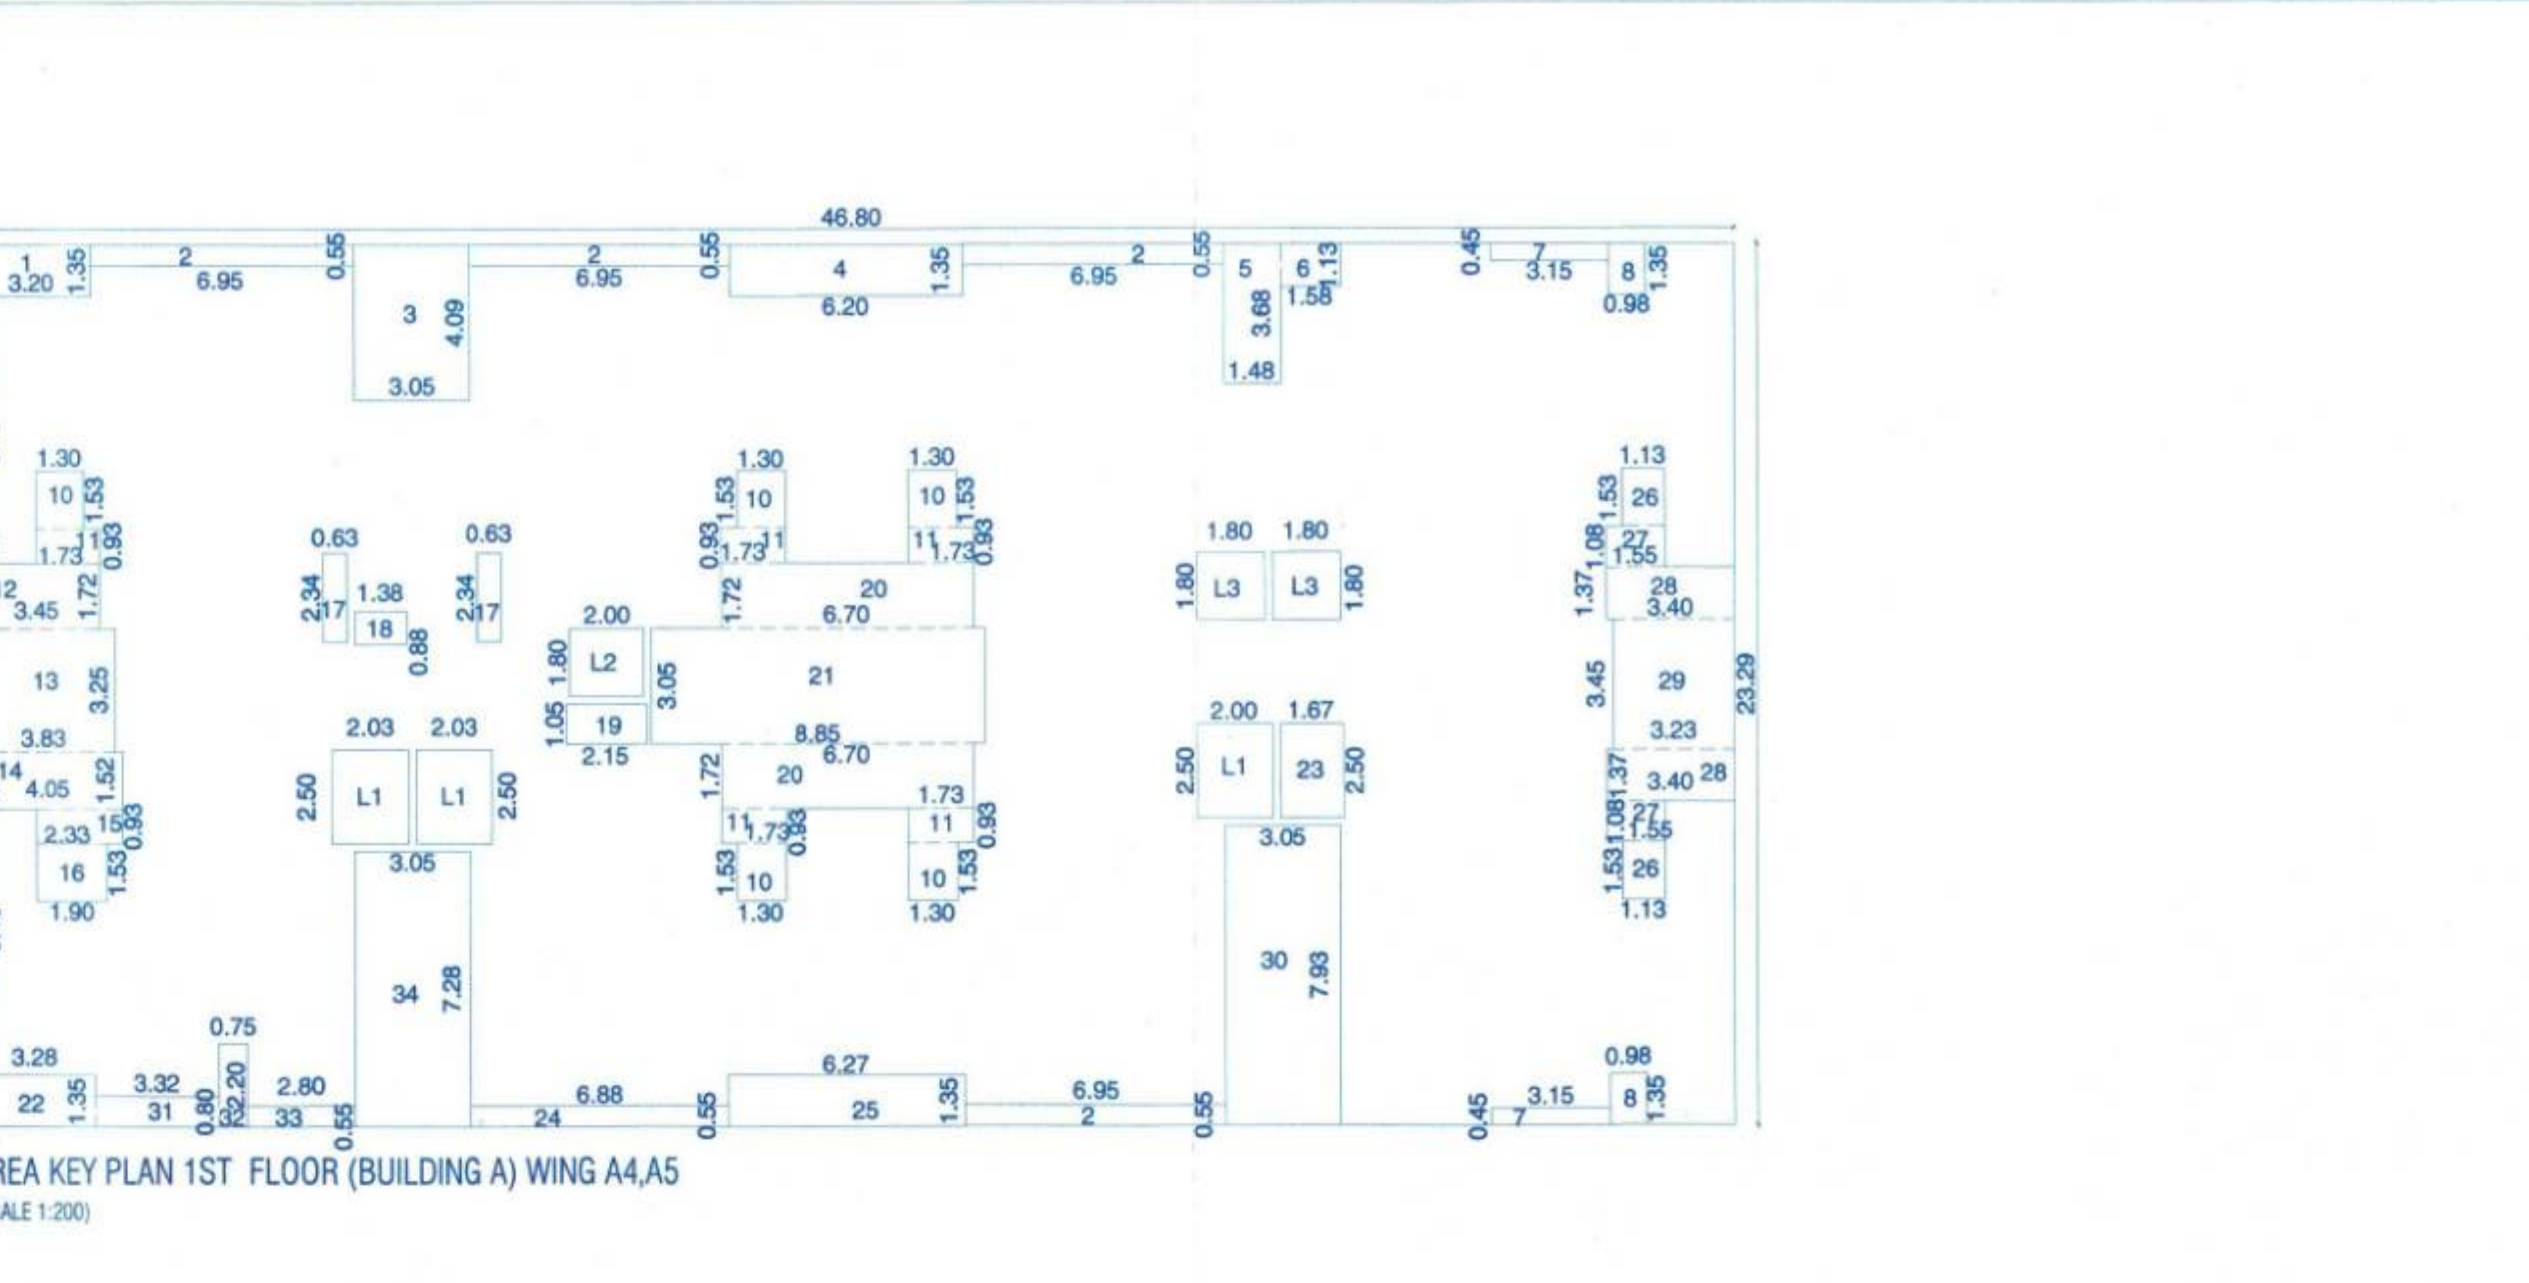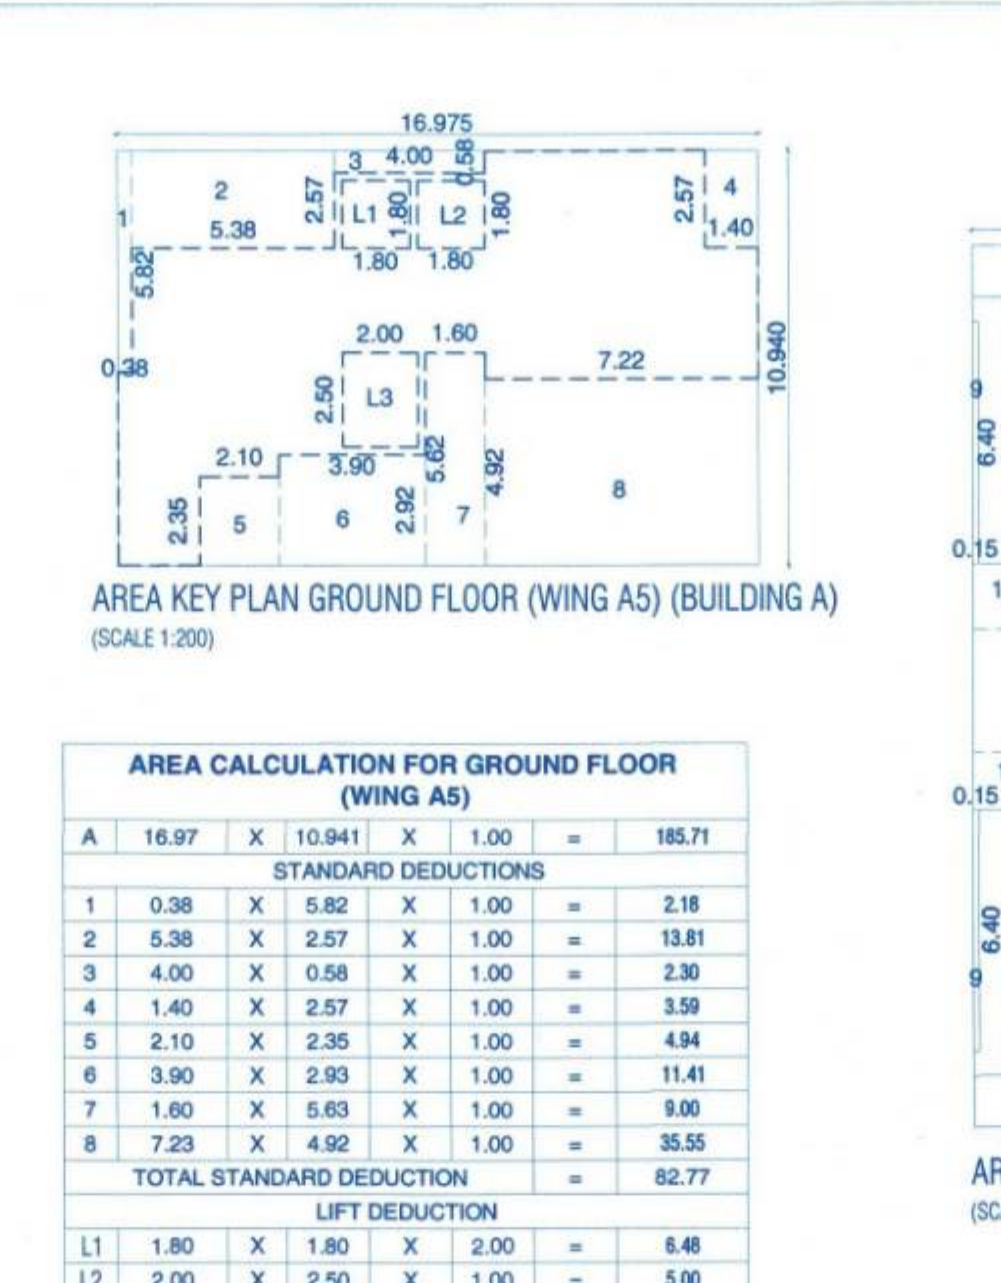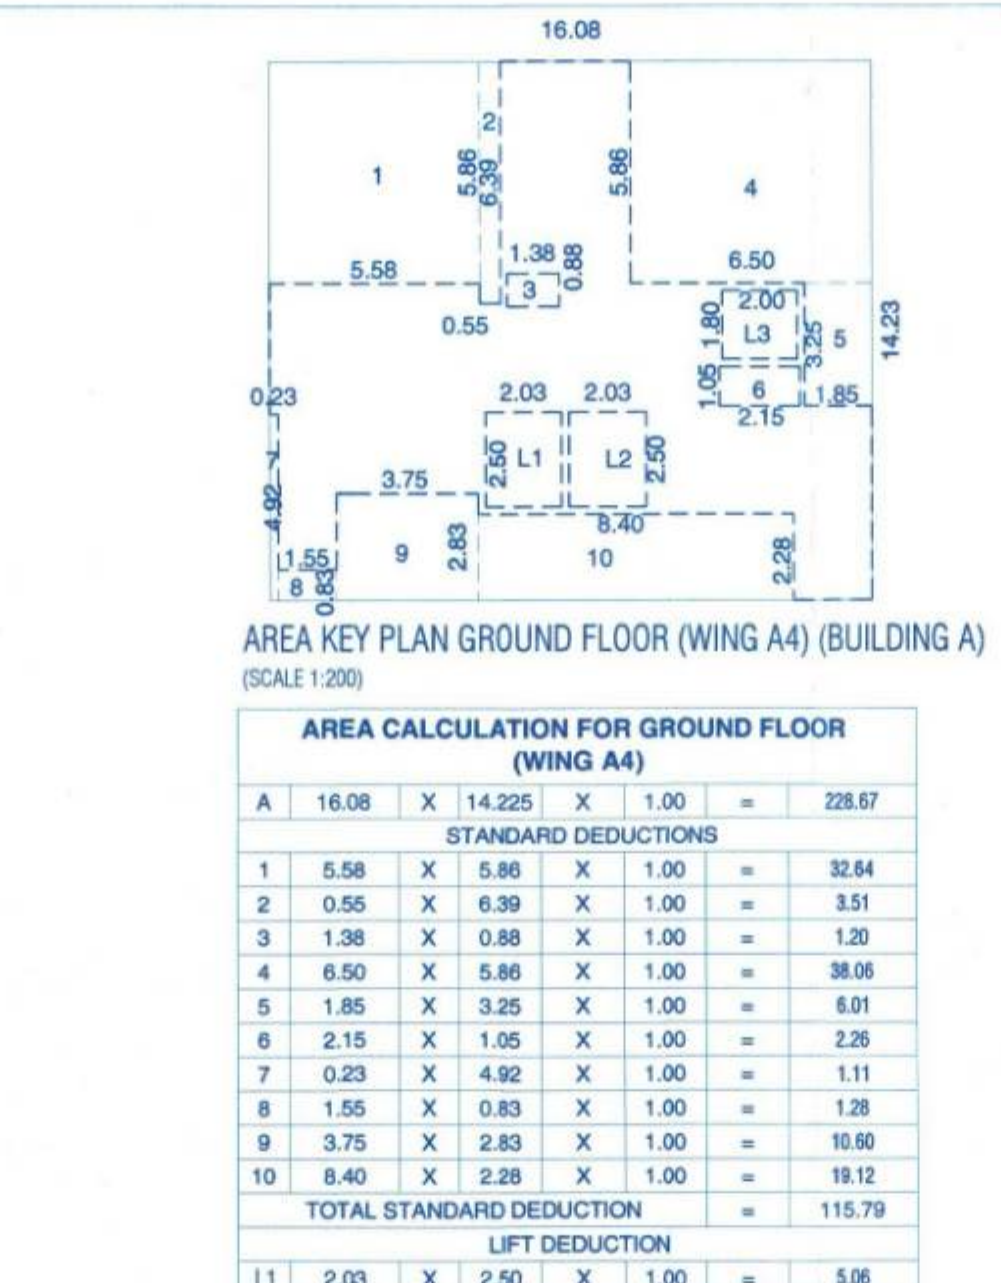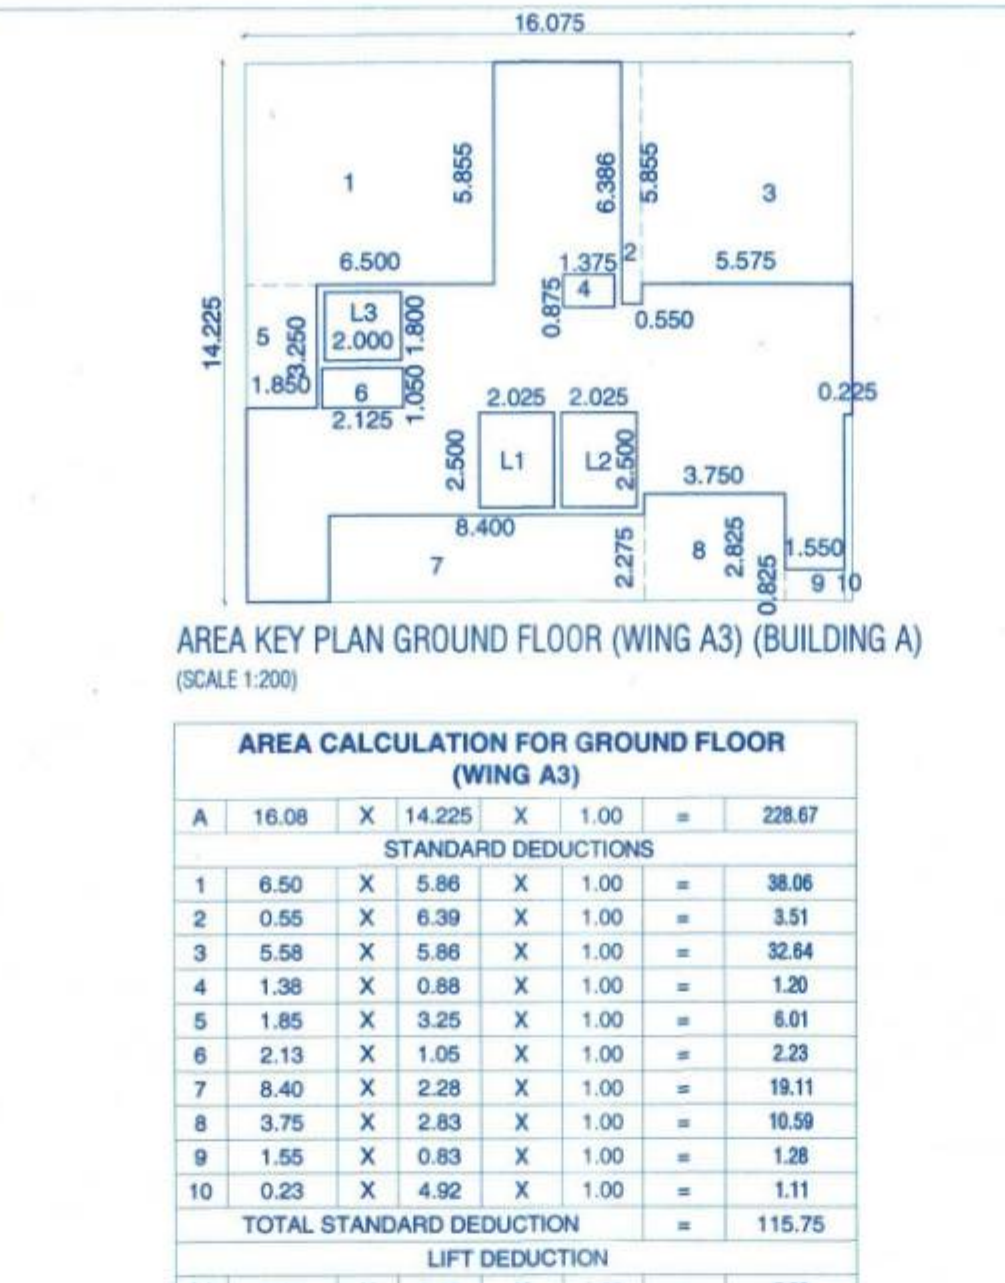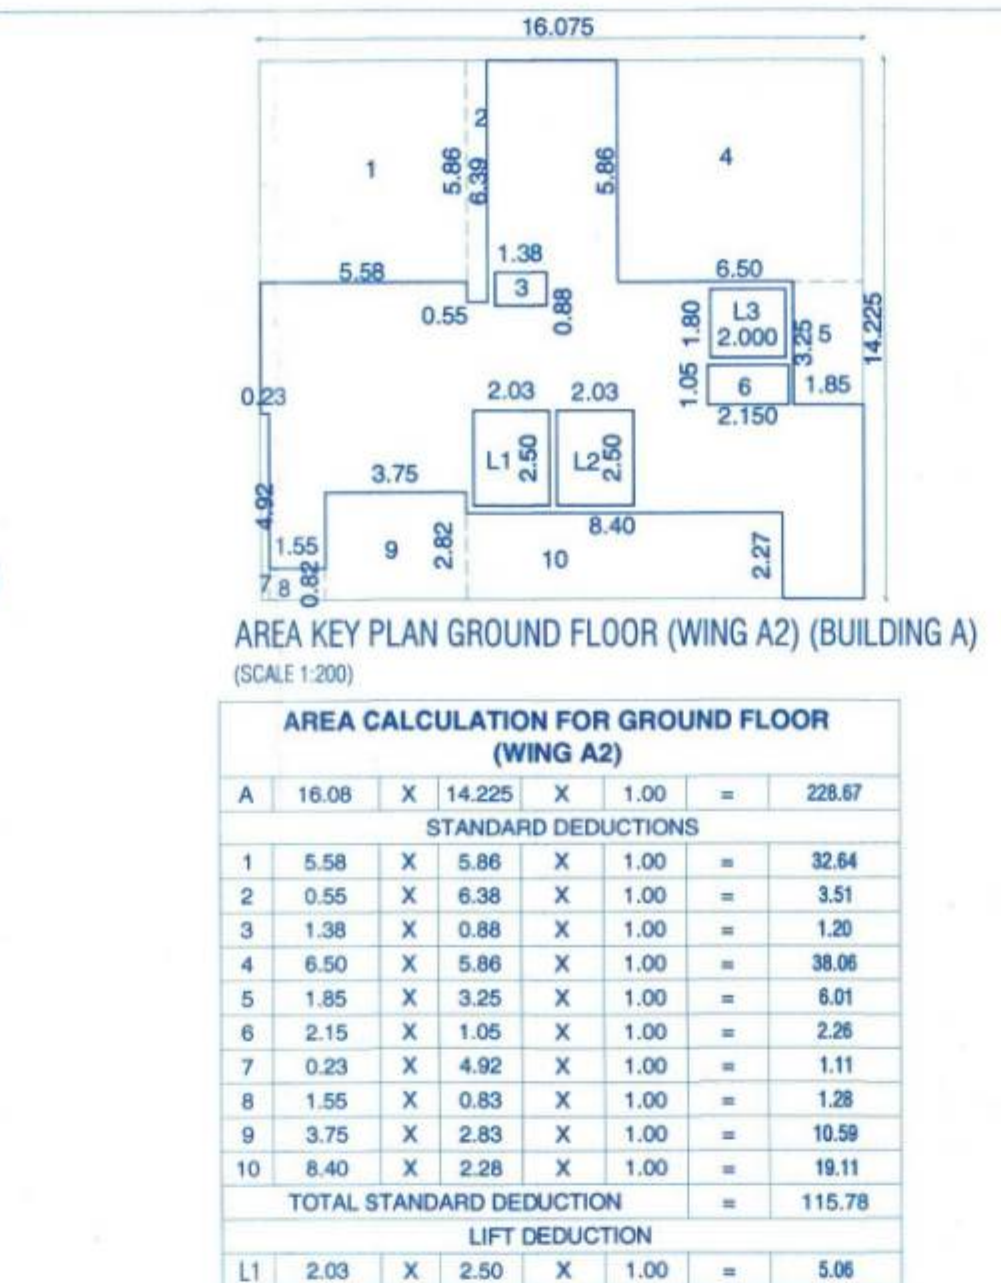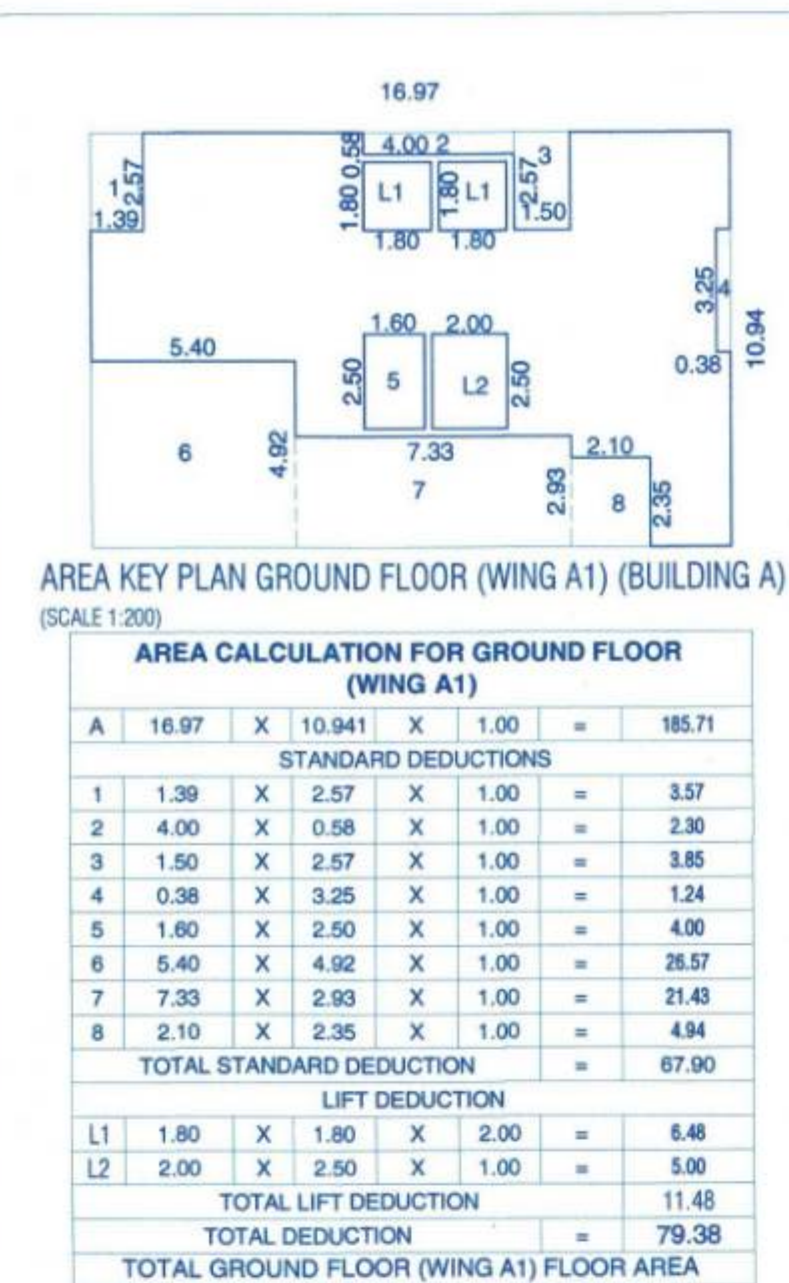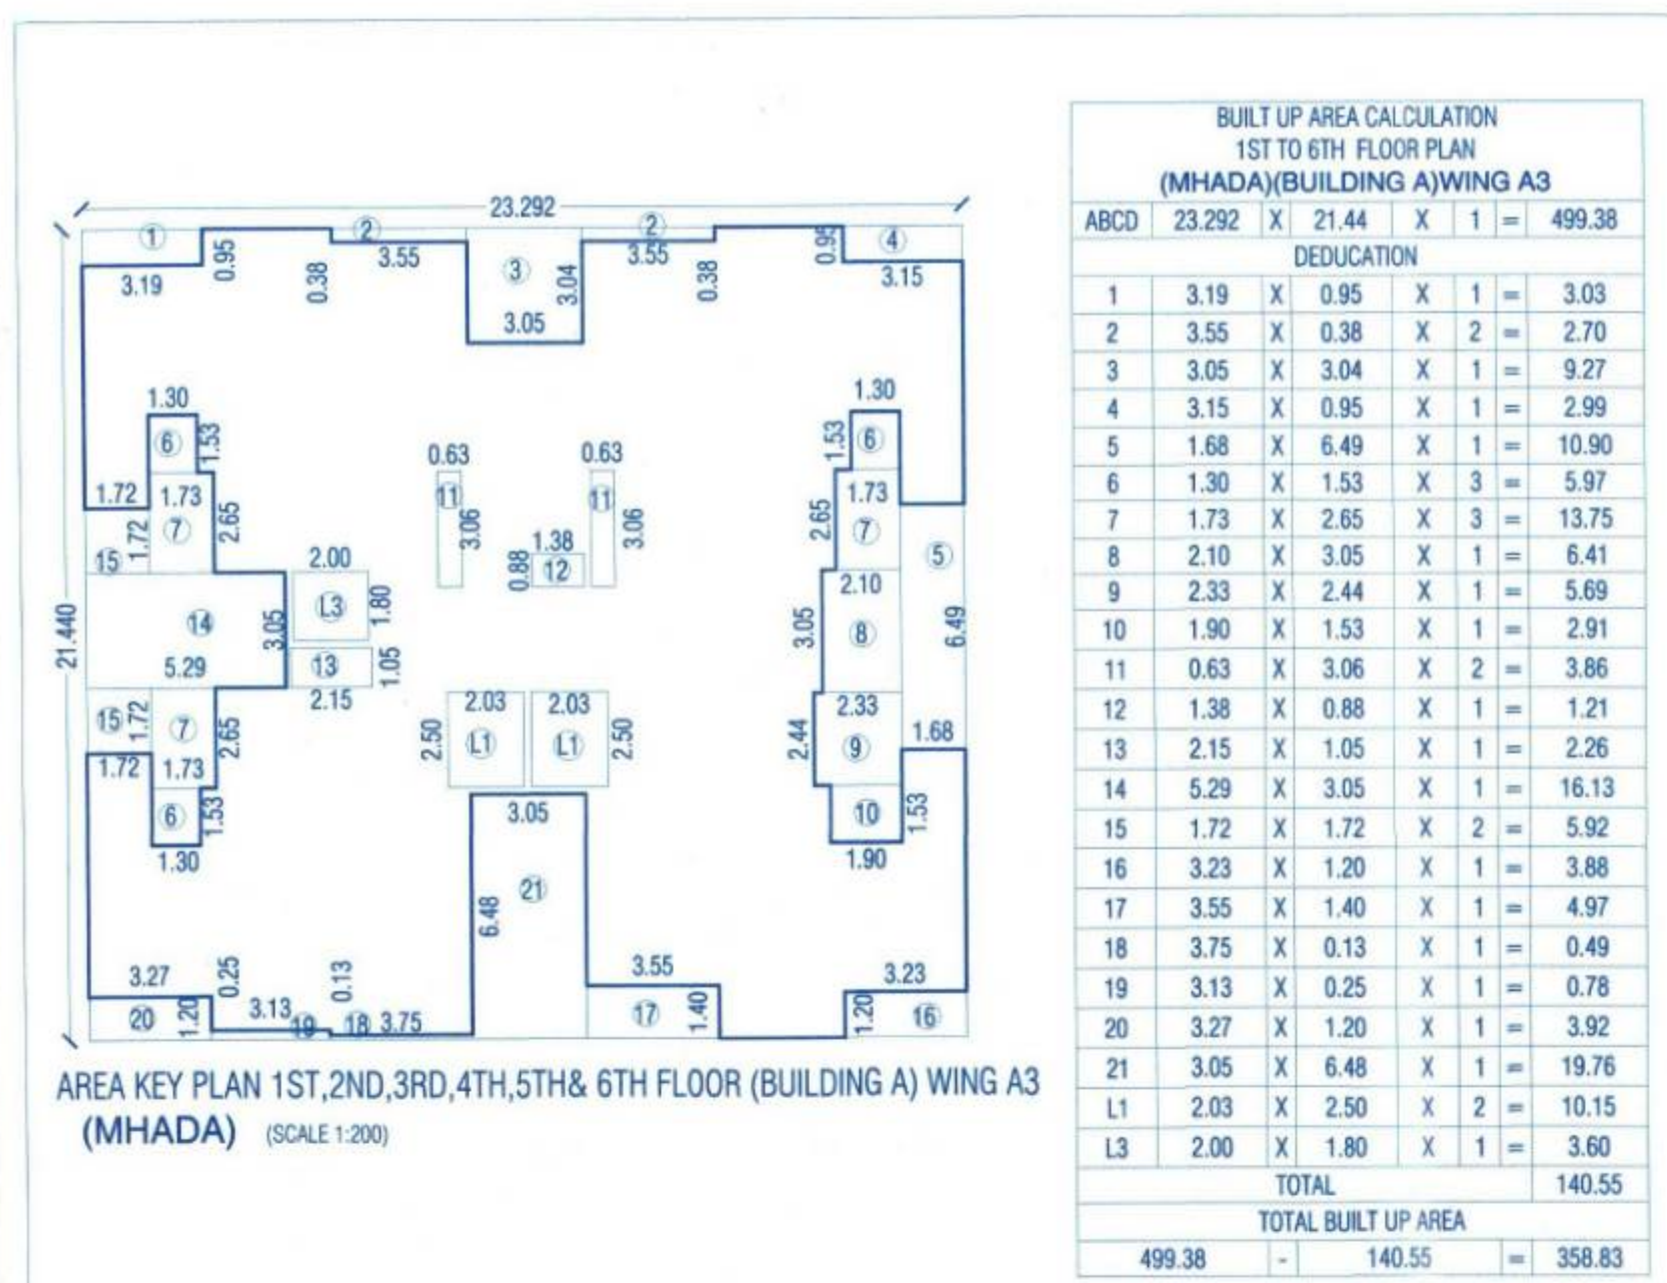

H. OWNER'S /DEVELOPER NAME AND SIGNATURE :-
M/S SANIKET BUILDCON THROUGH
MR. NILESH SURESH PURKAR
Owner's SIGN.

I. PROJECT :- RESIDENTIAL/COMMERCIAL
VILLAGE :- KIWALE TAL. HAVELI DIST. PUNE
S.NO. :- 67/2A/1 TO 67/2A/5, 67/2B/1 (P), 67/2B/1 (P)
H.No :- P.No :-
Discrepancy :- REGULAR TRACK

ARCON ASSOCIATES
ARCHITECTS & PLANNERS & INTERIOR DESIGNERS
SAVAYU BUNGALOW, BEHIND ANANDS MARUTI MARG, KANCHANAR CHOWK, SECTION 24, MIDC, PIMPRI, PUNE-411007. (REGD. NO. 180023473)
ARCHITECT'S SIGN.

SCALE: 1:100
DRAWN BY: AR. SHEKHAR
CHECKED BY: AR. SHEKHAR
DATE: 27.06.2024
KEY NO. SHEET NO. 03/17