


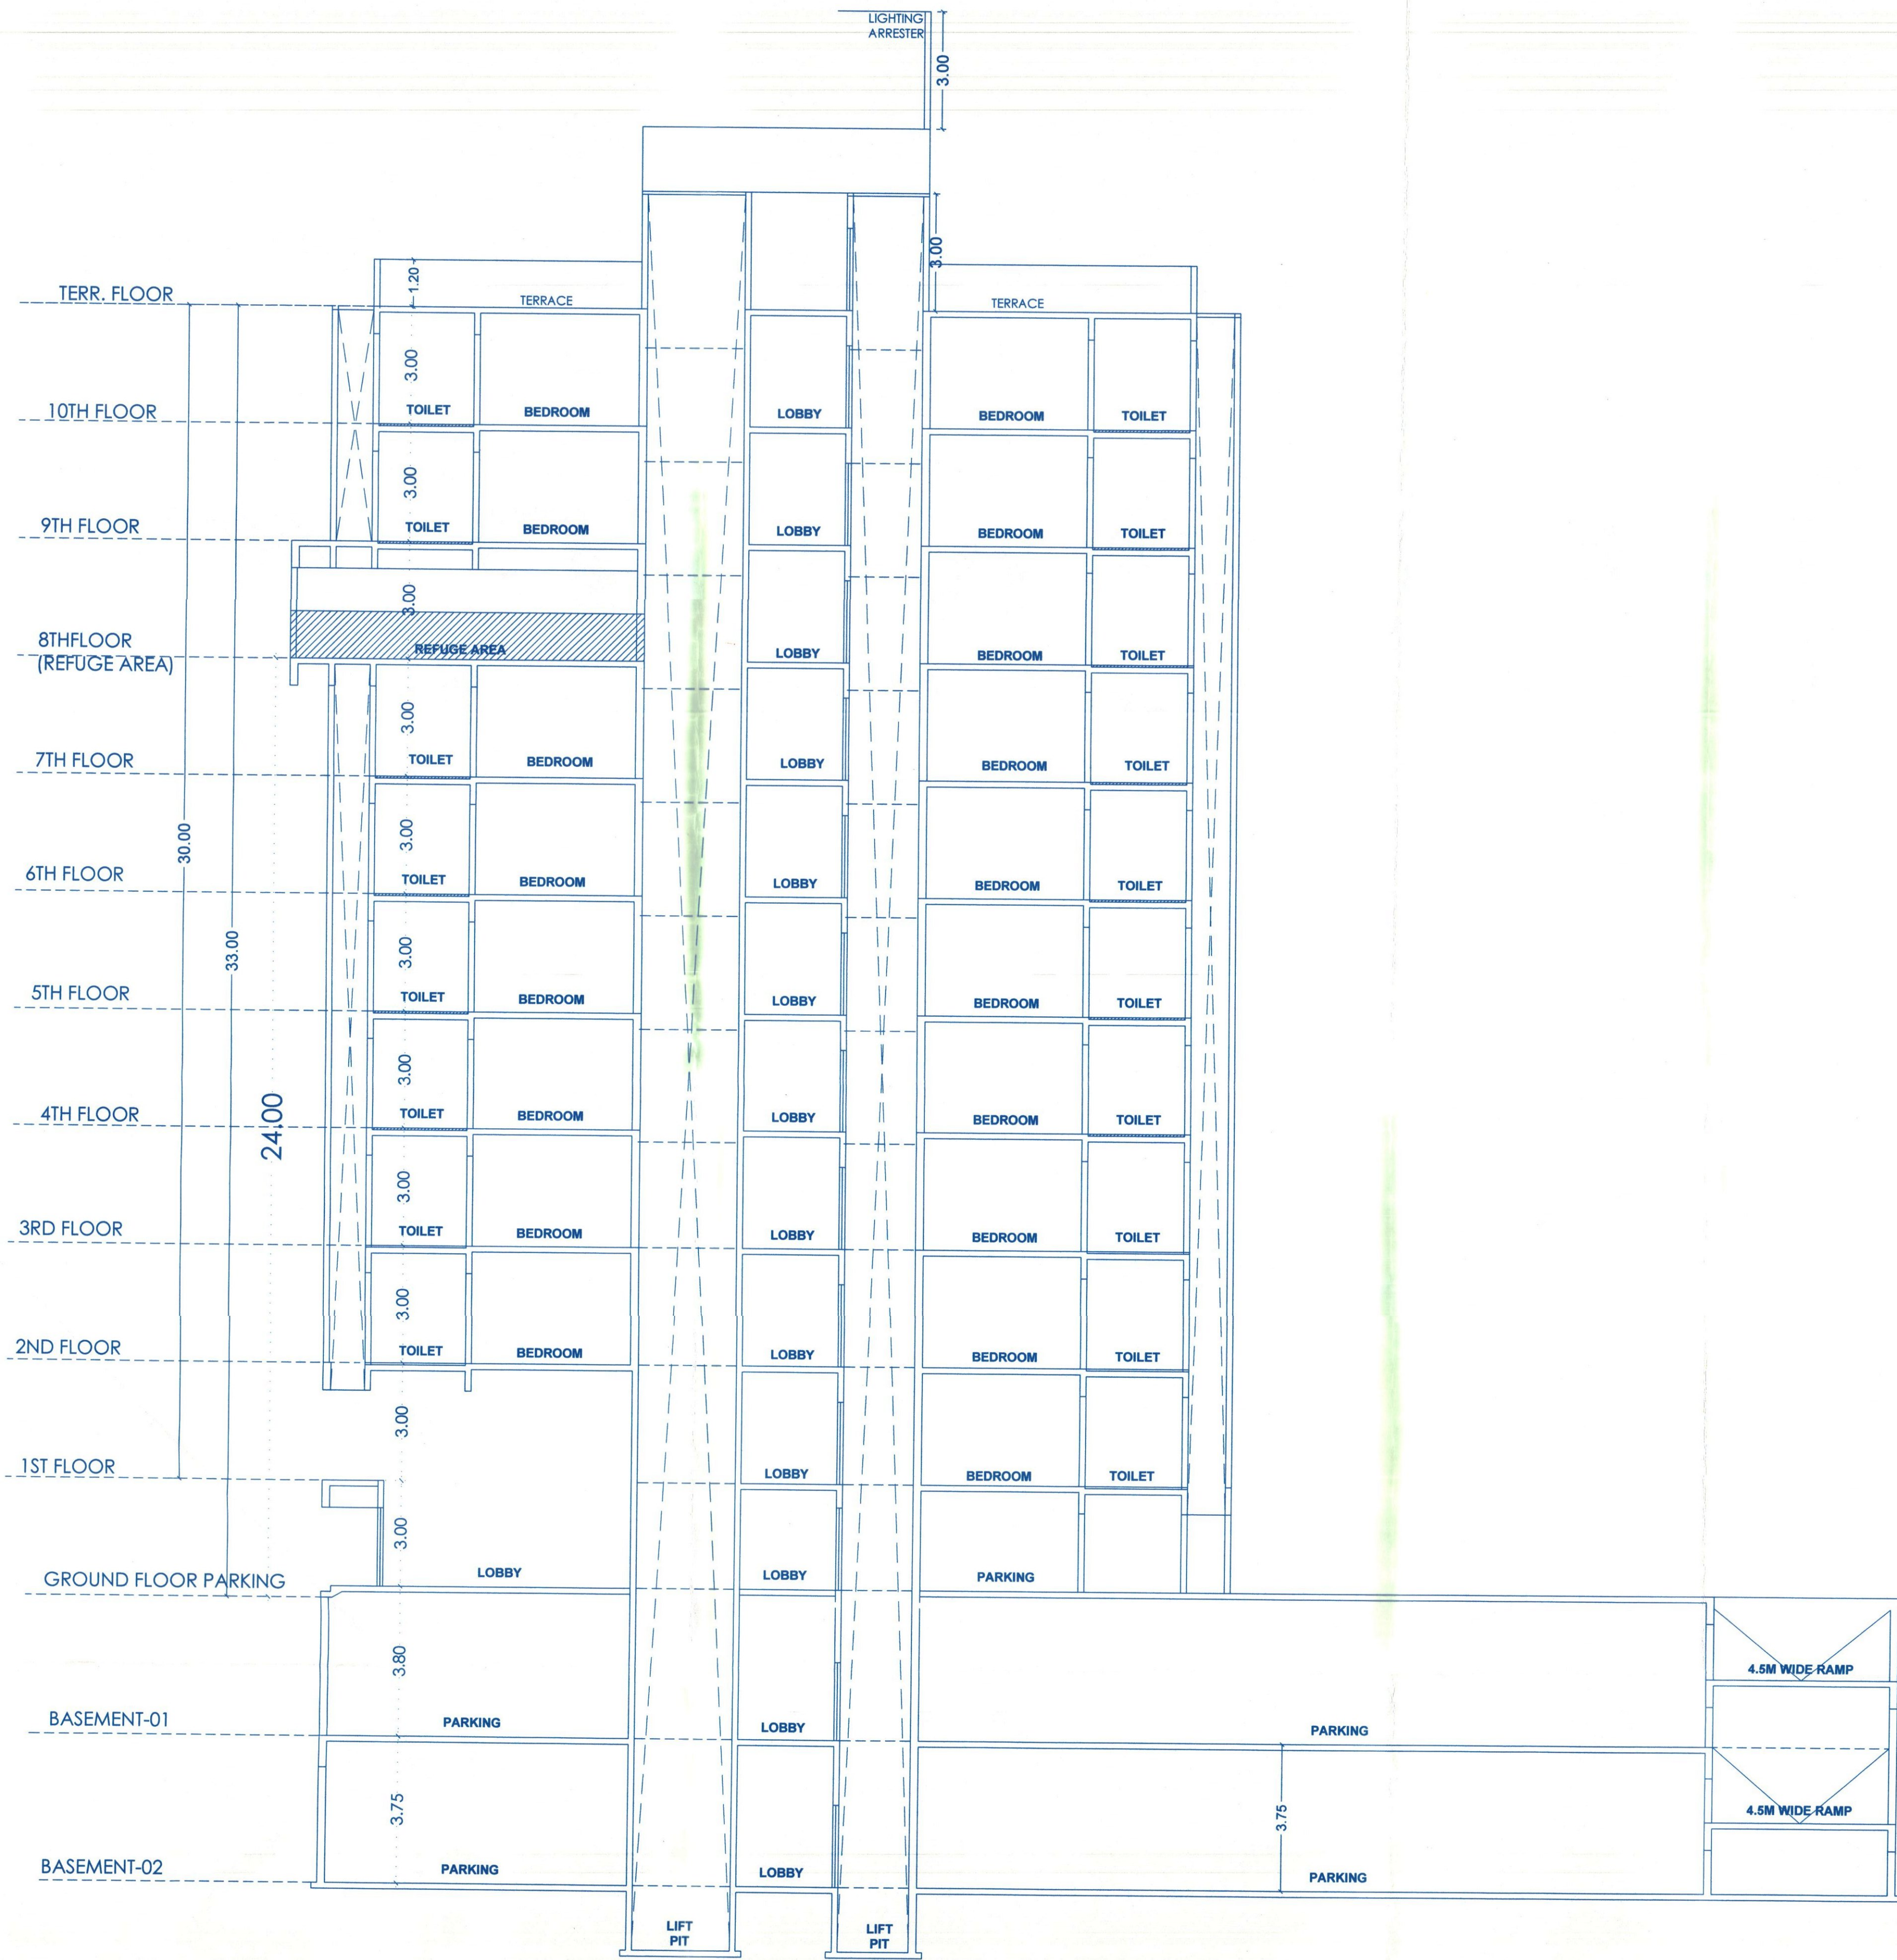

SECTION AA
(BUILDING-A)

STAMP OF APPROVAL

7/17

BUILDING-A (WING A1,A2,A3,A4&A5) SECTION

PREVIOUS SANCTION NO.BP / KIWALE / 06/2023 DATE- 19/01/2023

Sanctioned No. B.P / *KiWale/99/24*
Subject to conditions mentioned in the
Office Order No.
aven dated *07/10/2024*
Pimpri
Date *07/10/2024*



O. C. Signed by
City Engineer

For City Engineer
Building Permission Dept.
PCMC., Pimpri, Pune-18.

[Signature]

H. OWNER'S /DEVELOPER NAME AND SIGNATURE :-

M/S SANIKET BUILDCON THROUGH
MR. NILESH SURESH PURKAR

[Signature]
Owner's SIGN.

I. PROJECT :- RESIDENTIAL/COMMERCIAL

VILLAGE :- KIWALE,TAL :-HAVELI,DIST:-PUNE
S.NO.:- 67/2A/1 TO 67/2A/5,67/2B/1 (P),67/2B/1/1(P)

AR.SHEKHAR NAHAR

H.No :- , P.No :- ,
Discrepation :- REGULAR TRACK

ARCON ASSOCIATES
ARCHITECTS + PLANNERS + INTERIOR DESIGNERS
SAFALYA BUNGALOW, BESIDE KHANDESH MARATHA MANDAL
KANCH GHAR CHOWK, SECTOR 24, NIGDI-PRADHIKARAN,
PUNE - 44.HELLO : 020-27650921 L 9767978037 | 9890723478



[Signature]
ARCHITECT'S SIGN.



SCALE	DRG.NO.	DRAWN BY	CHECKED BY
1:100			AR.SHEKHAR
INWARD NO.	DATE	KEY NO.	SHEET NO.
INWD/WD/AY/KVL/PRB 18/0015/17	27.06.2024	3-34204-111	7/17