


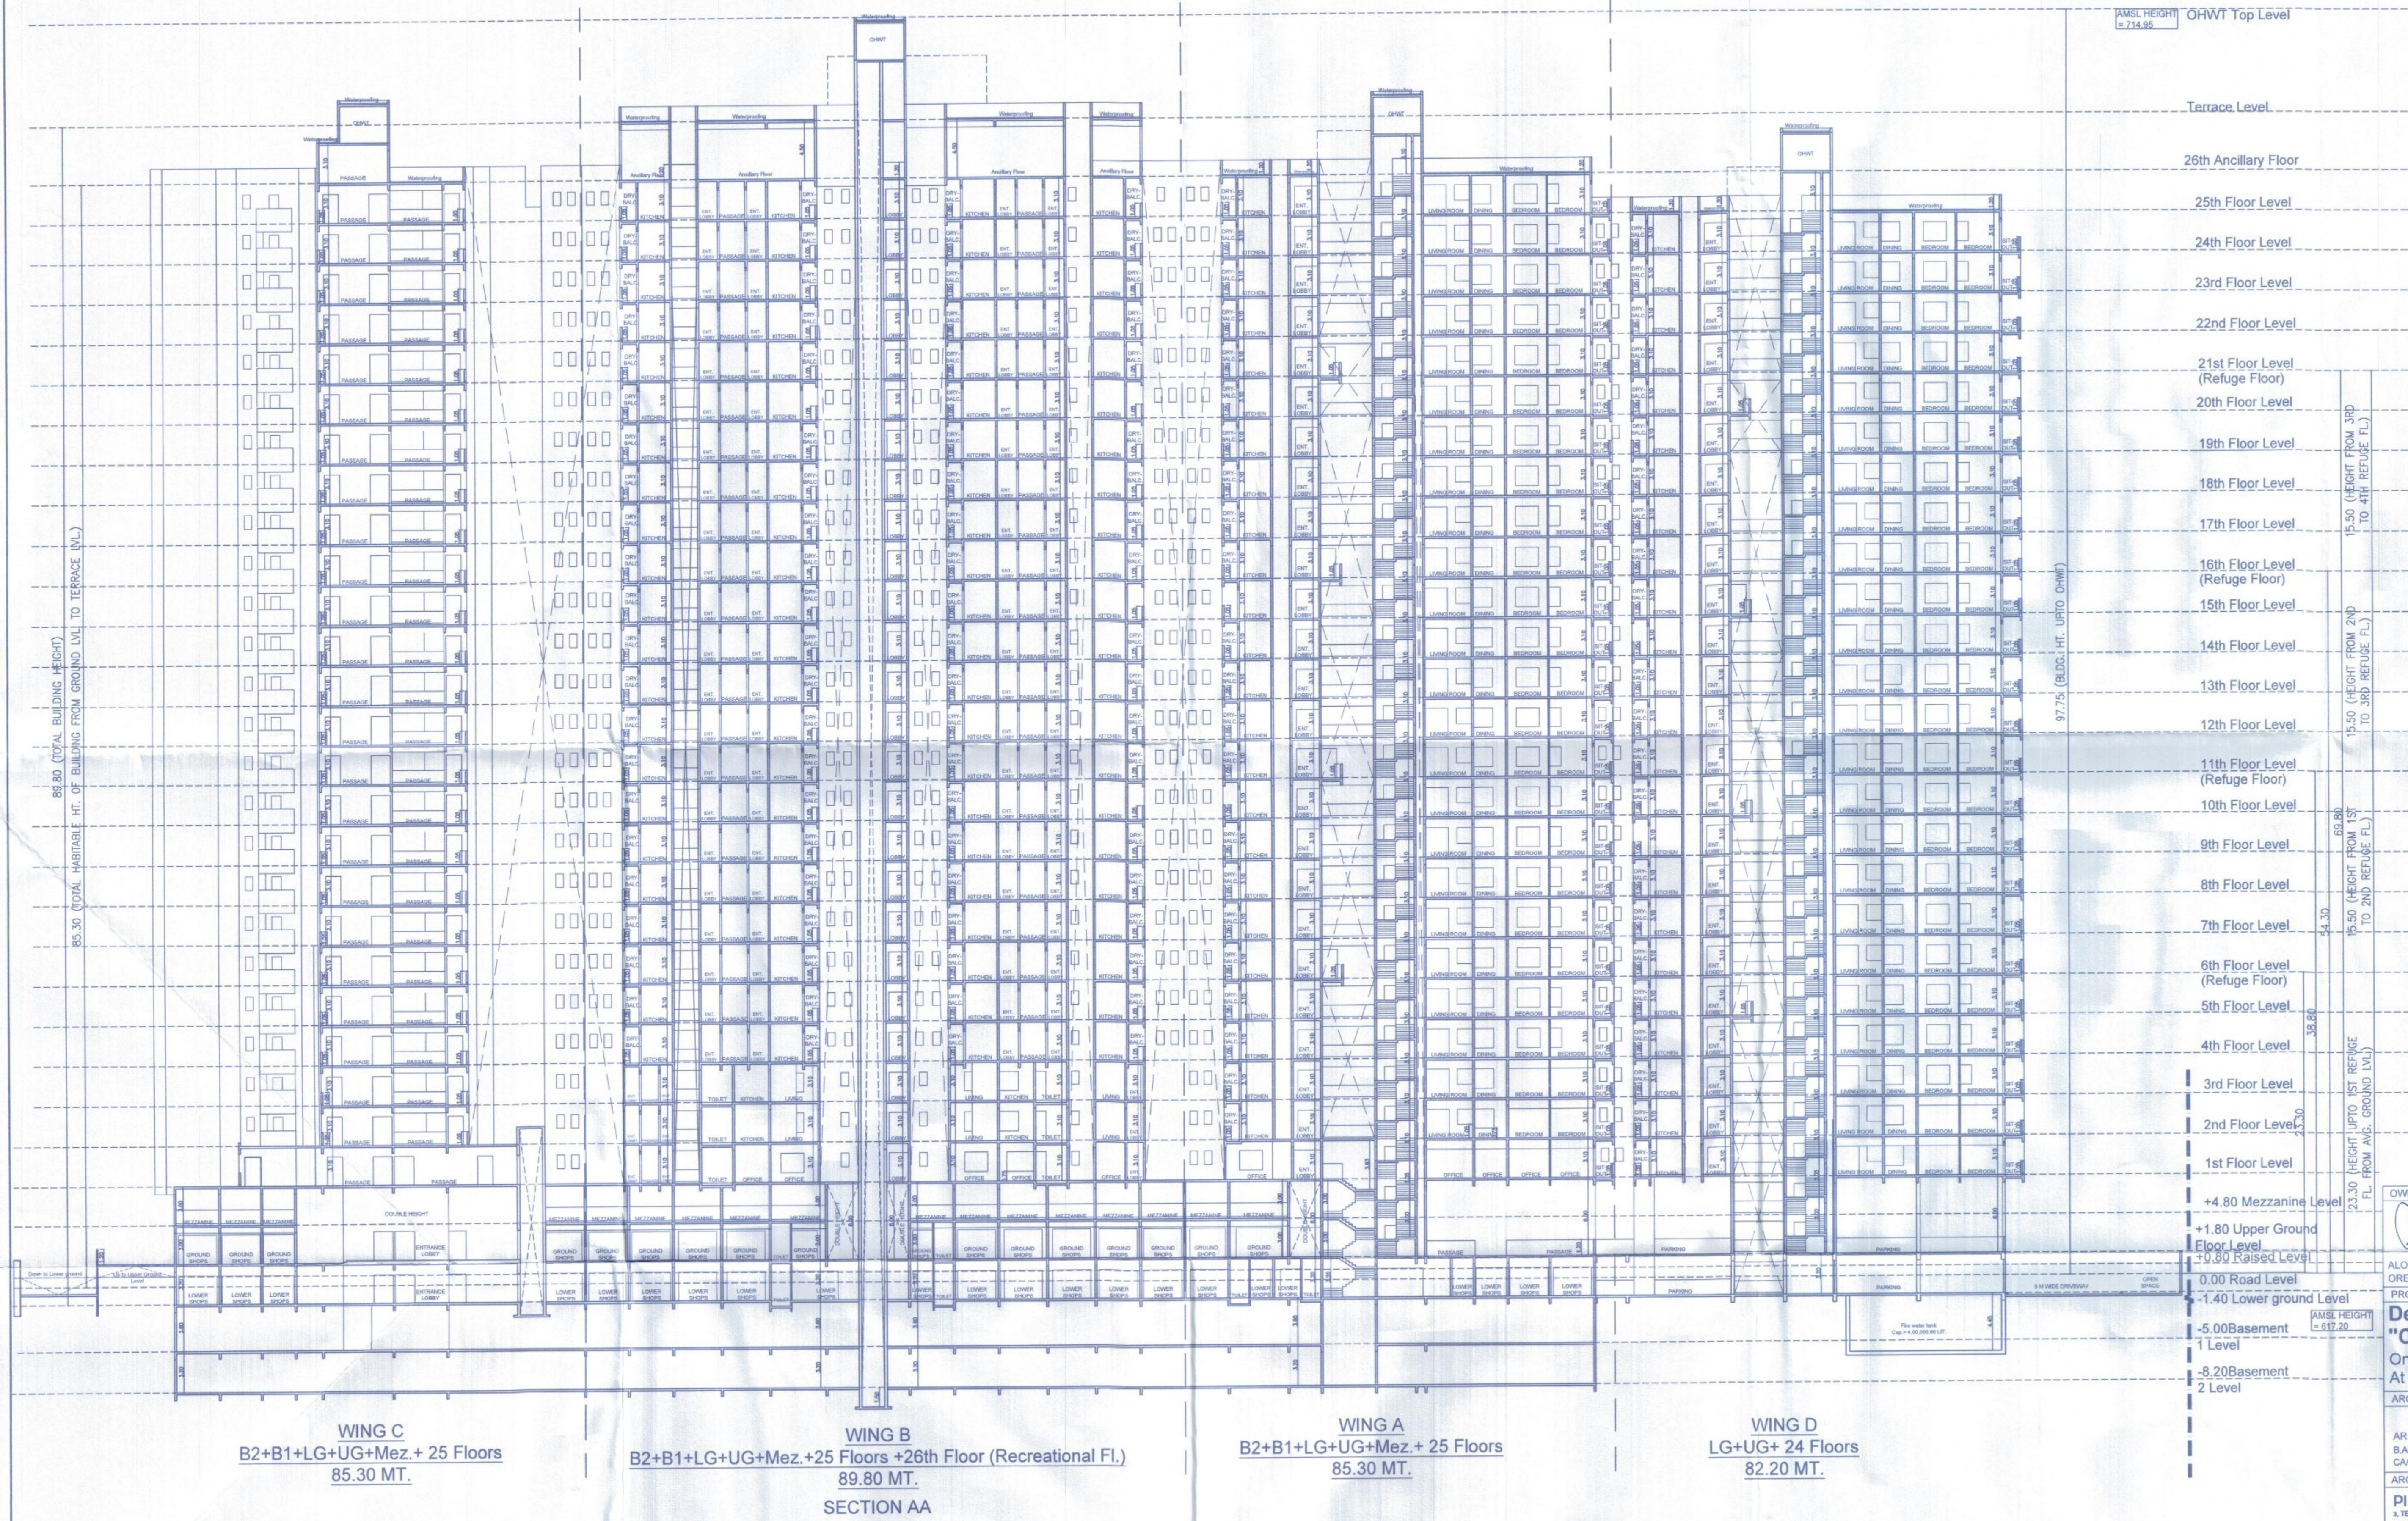

OWNER'S NAME, ADDRESS, SIGNATURE :-

 ALOK KUMAR JHA
 OREE REALTY PVT.LTD.
 PROJECT :-
Development of group housing scheme "Cloud 51"
 On S. no. 51/9(P) and 51/10.,
 At Village - Bavdhan Khurd, Taluka - Mulshi, District - Pune
 ARCHITECT SIGNATURE :-

 AR. PRASAD R. INGAWALE
 B.Arch. M.Tech. - Town & Country Planning
 CA2016/76434
 ARCHITECT :-
PI CONSULTANTS
 1, TEEI APARTMENT, SENAPATI BAPAT ROAD,
 BHAMBURDA, SHIVAJINAGAR, PUNE - 411006
 email-id: piarchitect@gmail.com ph: +91 6605166555

DATE	DEALT BY	REVISED BY	CHECKED BY	SCALE
10.03.2026	JAYRAJ	JAYRAJ	PRASAD	1:250