


APPROVED SUBMITTAL CONDITION
APPROVED UNDER COMMENCEMENT
CERTIFICATE NO CC/5246/25
DATE 25/03/2025
Jr Sub Engineer
Building Development Department
Zone No. 3 PUNE

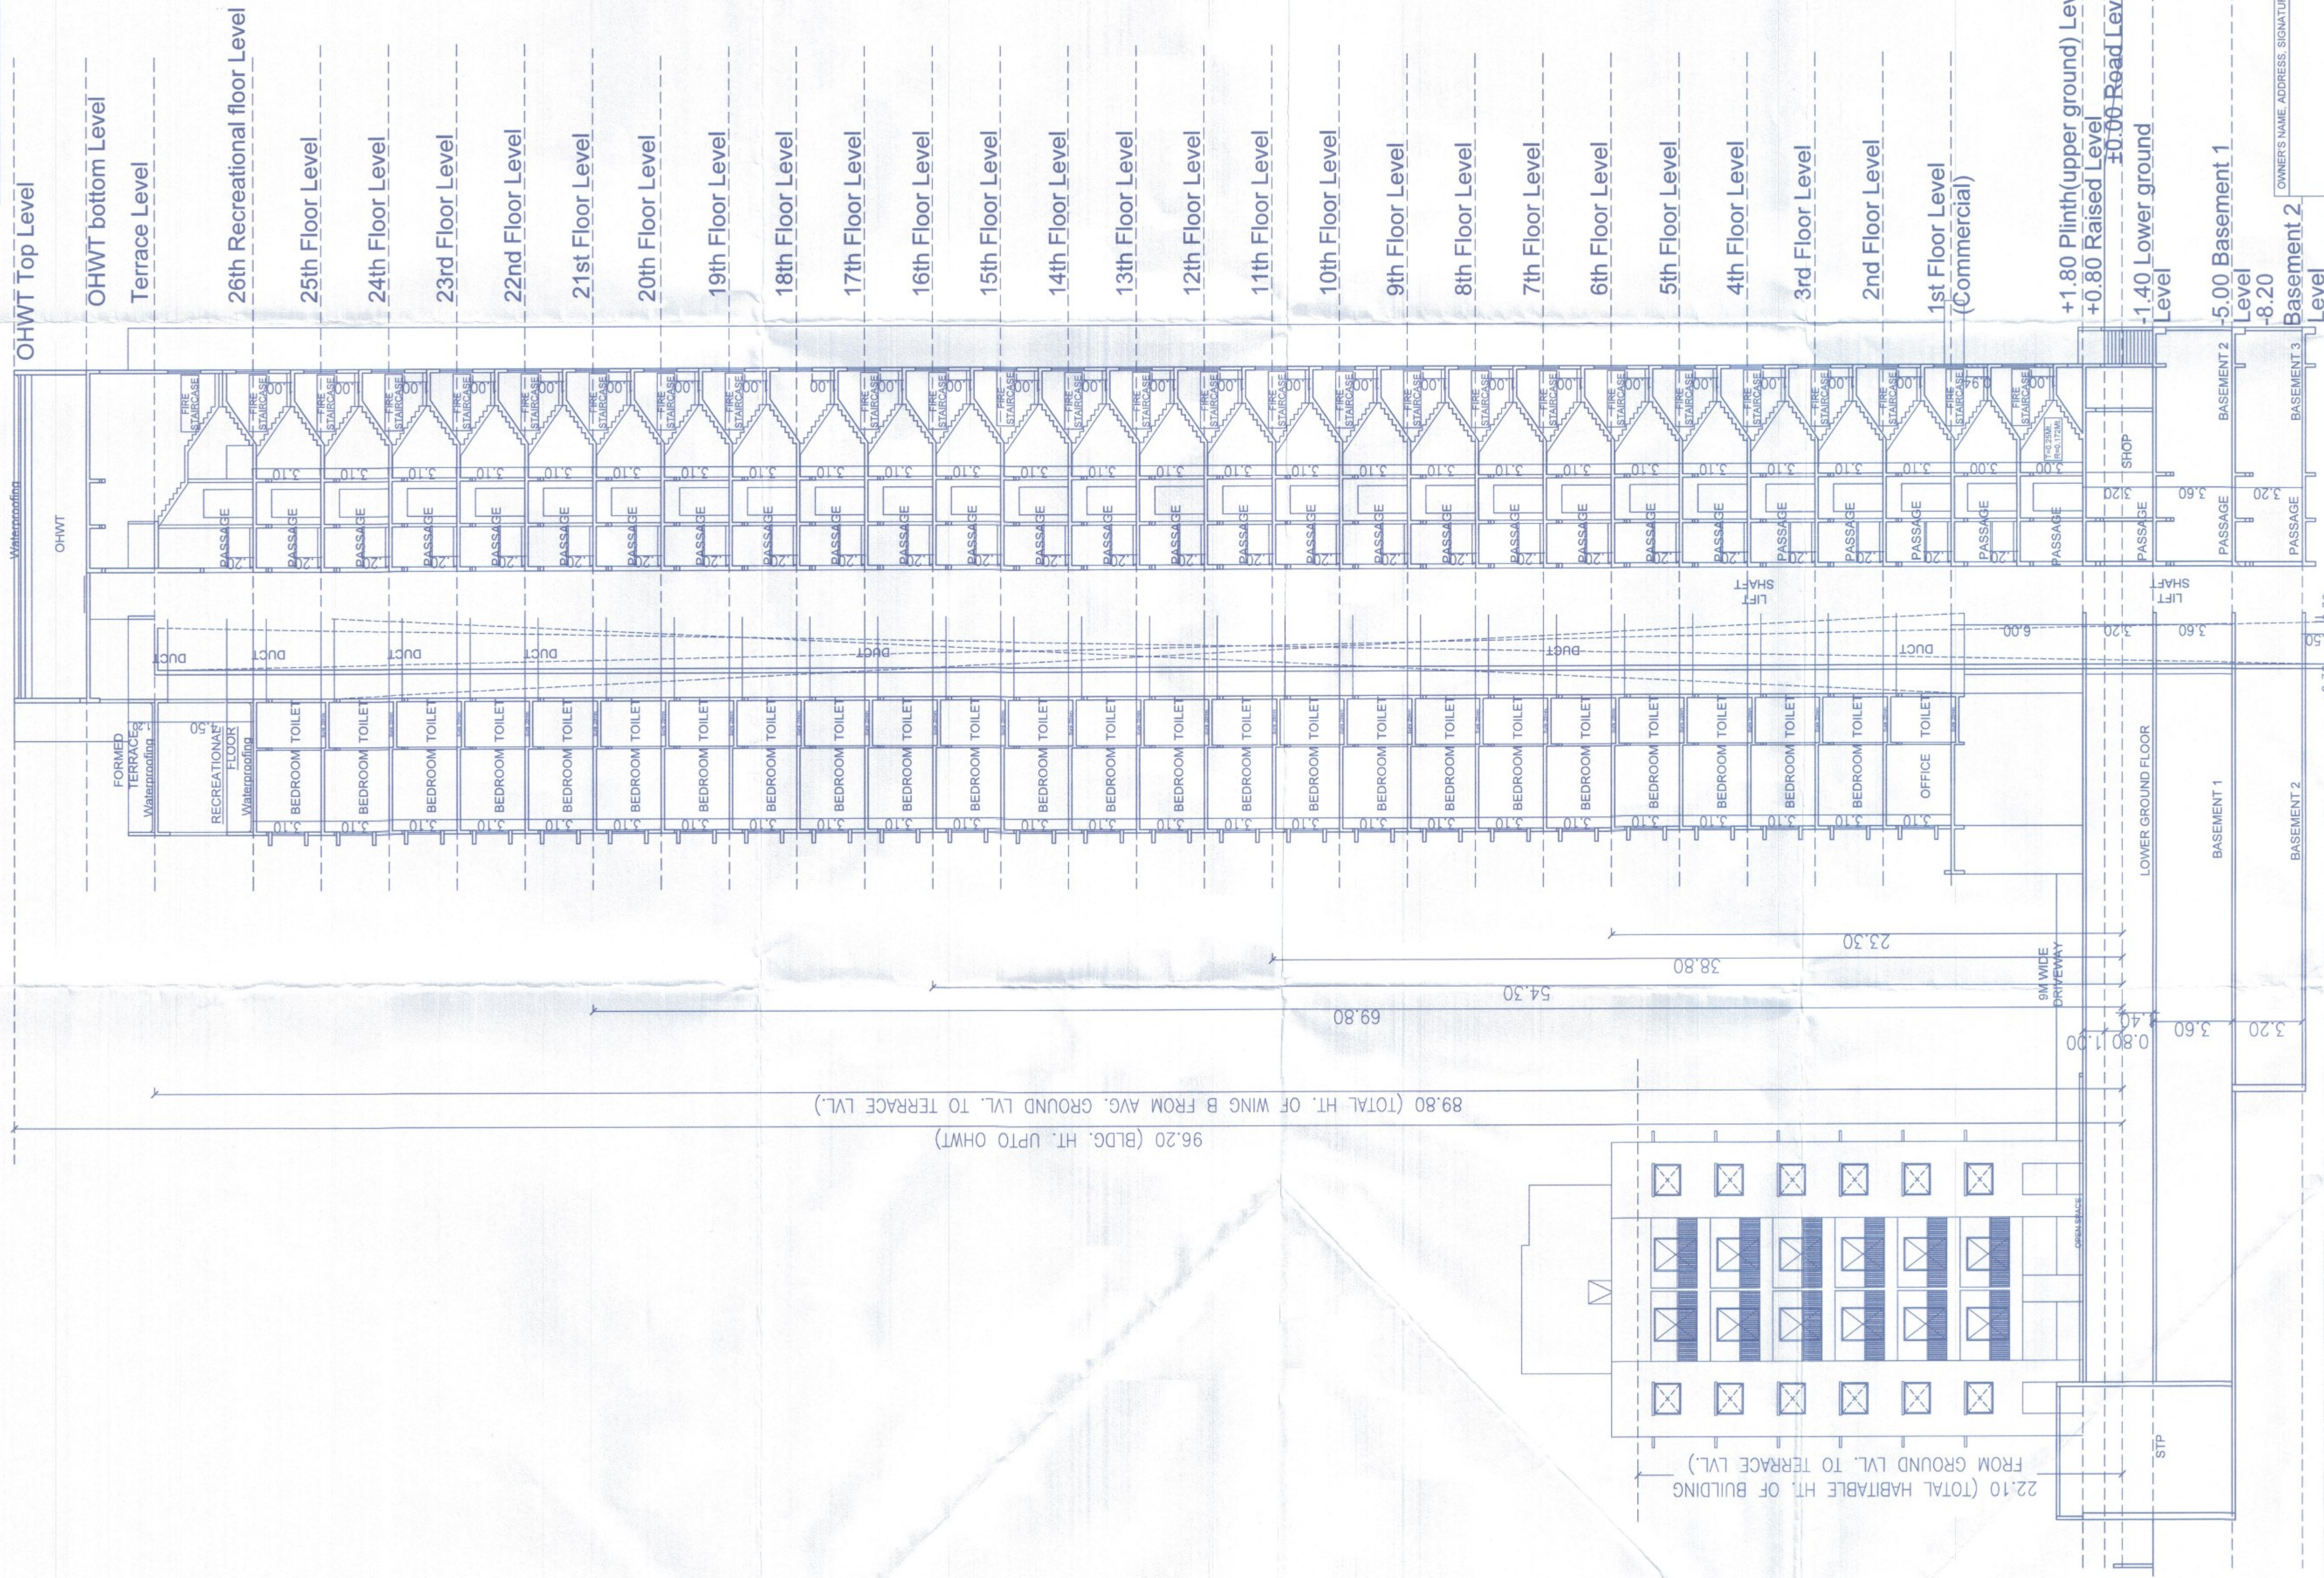

OWNER'S NAME, ADDRESS, SIGNATURE :-

ALOK KUMAR JHA
OORE REALTY PVT. LTD.

PROJECT :-
"Cloud 51"
Development of group housing scheme
On S. no. 51/9(P) and 51/10,
At Village - Bavdhan Khurd, Taluka - Mulshi, District - Pune
ARCHITECT SIGNATURE :-

ARI PRASAD R. INGAWALE
B. Arch. M. Tech. - Town & Country Planning
CA201676434

PI CONSULTANTS
A. TEJI ADARWANI, SONAWATI BAGAT ROAD,
BHAMBURDA, SHIRDIWADI, PUNE - 411004
ARCHITECTS

DATE 10/02/2028
DEALT BY JATRAU
REVISED BY JATRAU
CHECKED BY PRASAD
SCALE 1:150

SECTION CC
WING B
B2+B1+LG+UG+Mez.+25 Floors +26th Floor (Recreational Fl.)
89.80 MT.