



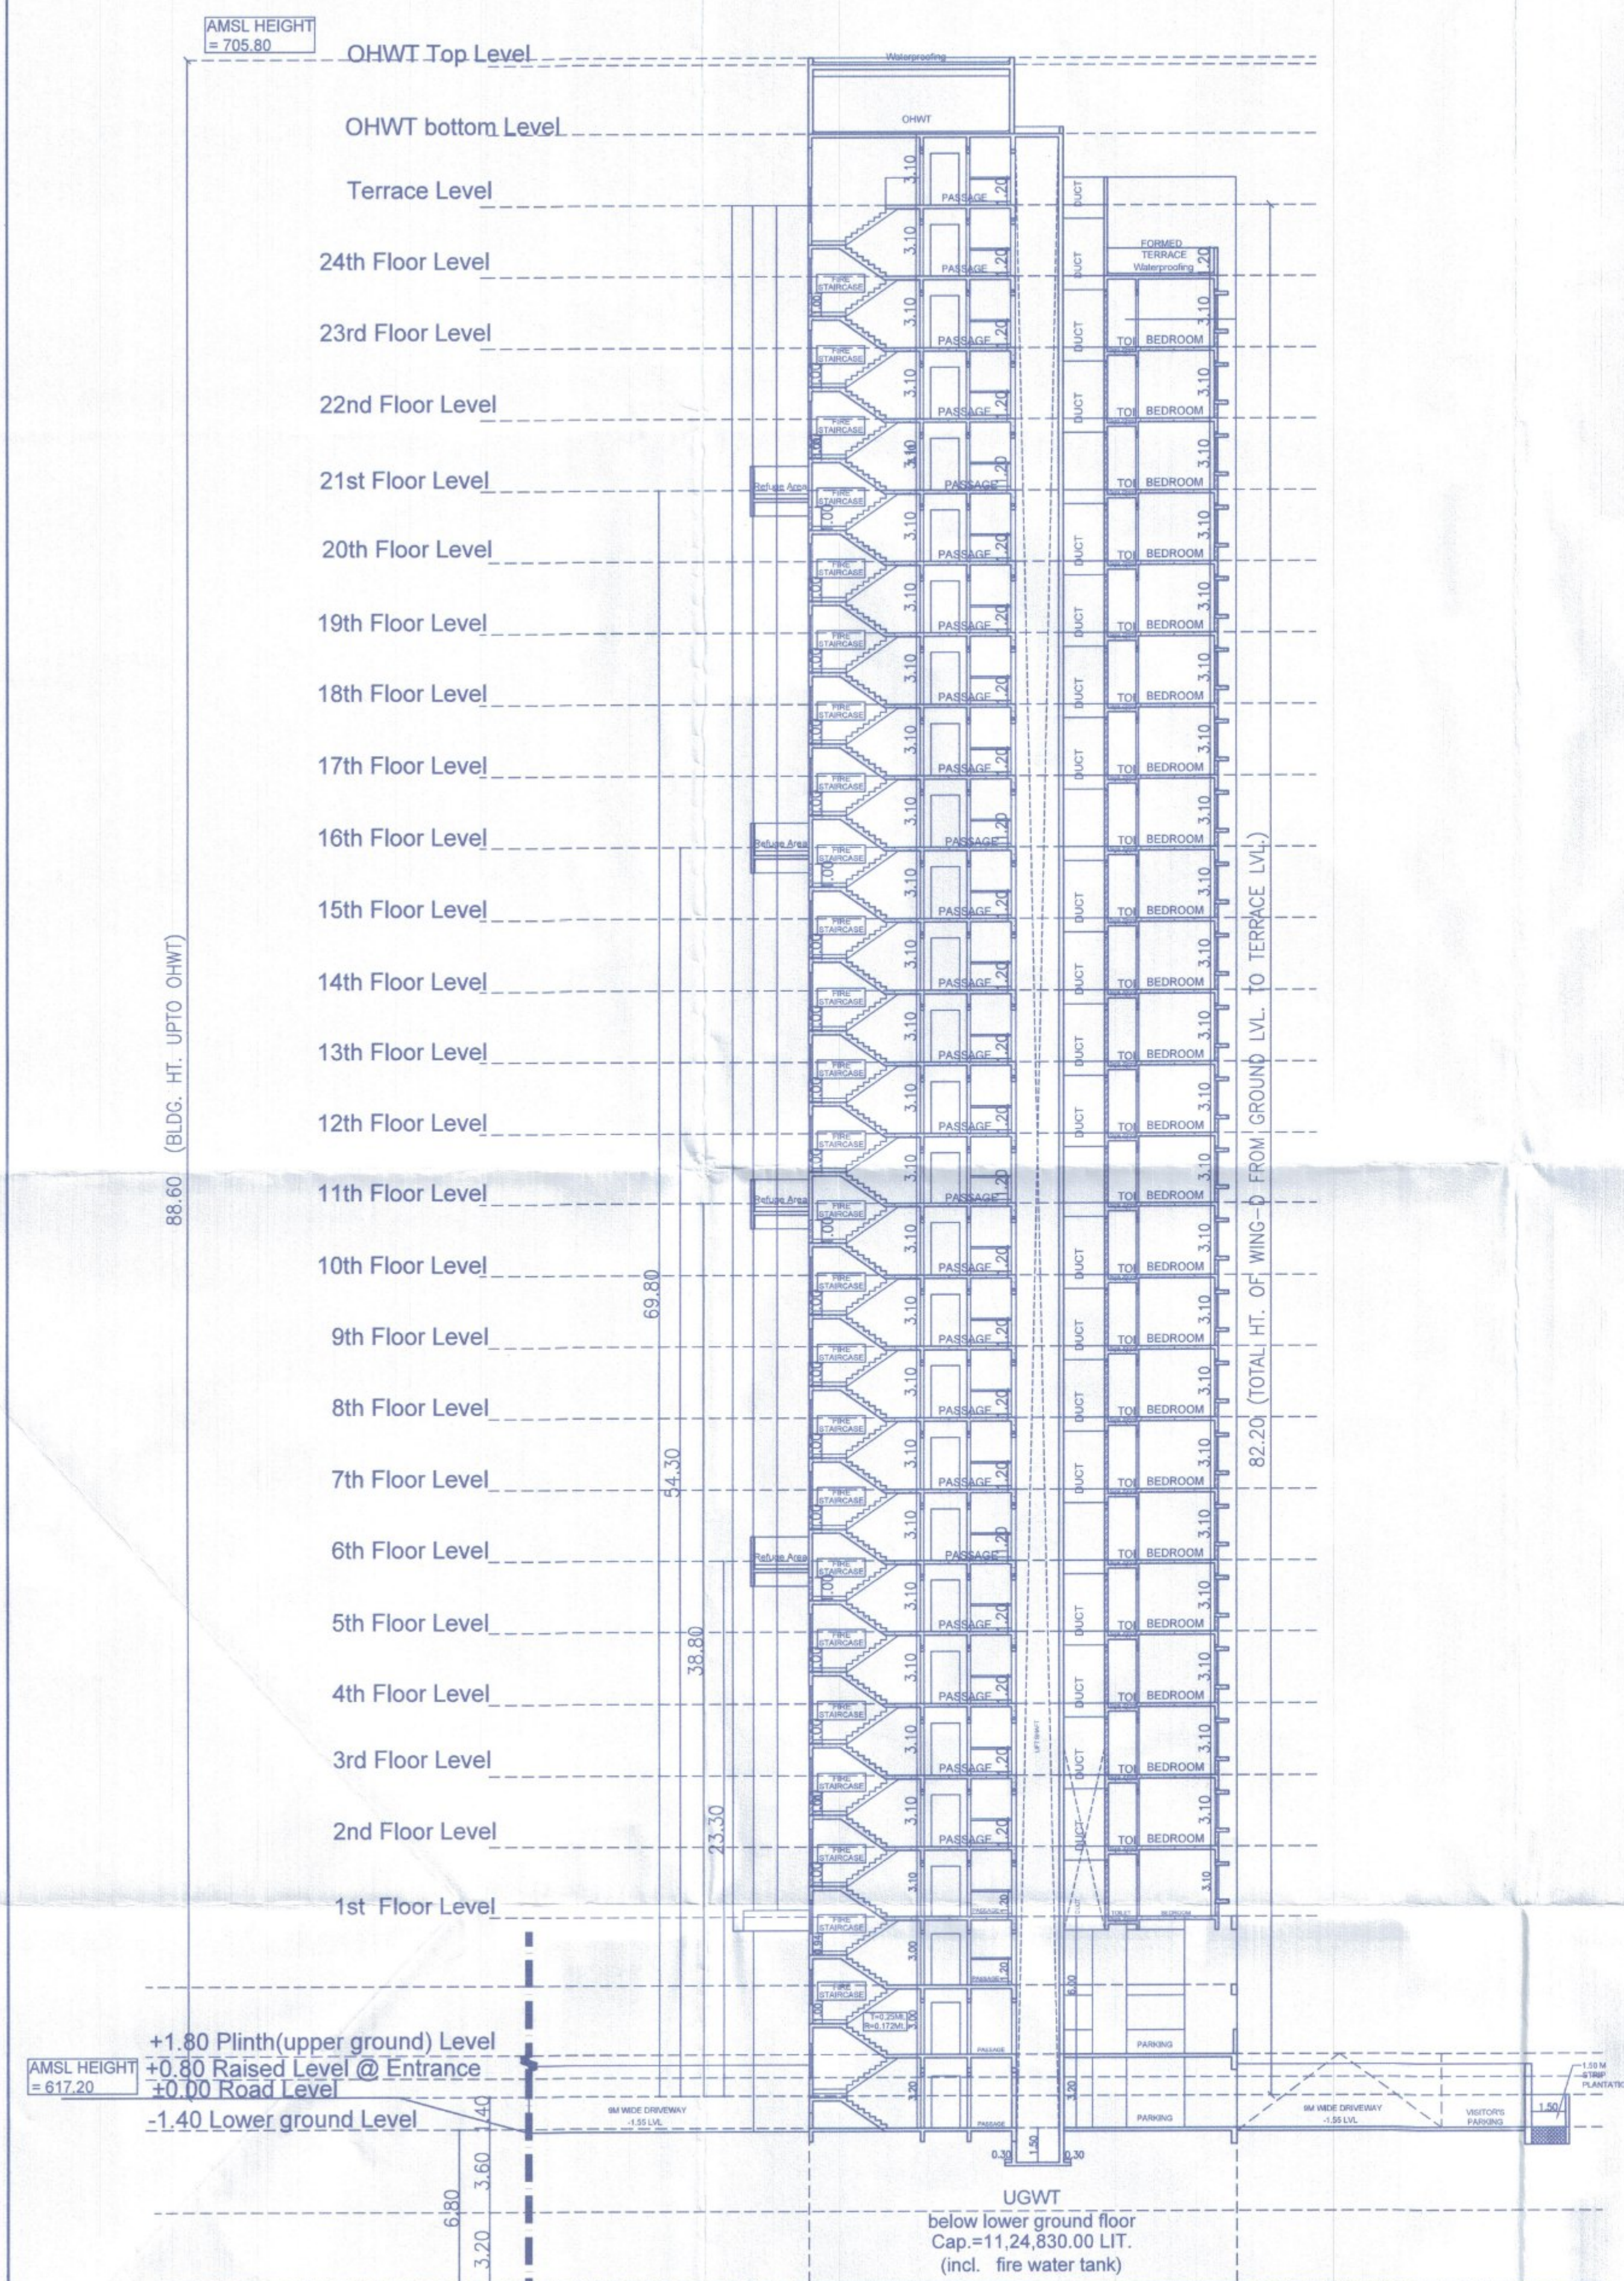

SECTION GG  
WING D  
LG+UG+ 24 Floors 82.20 MT.

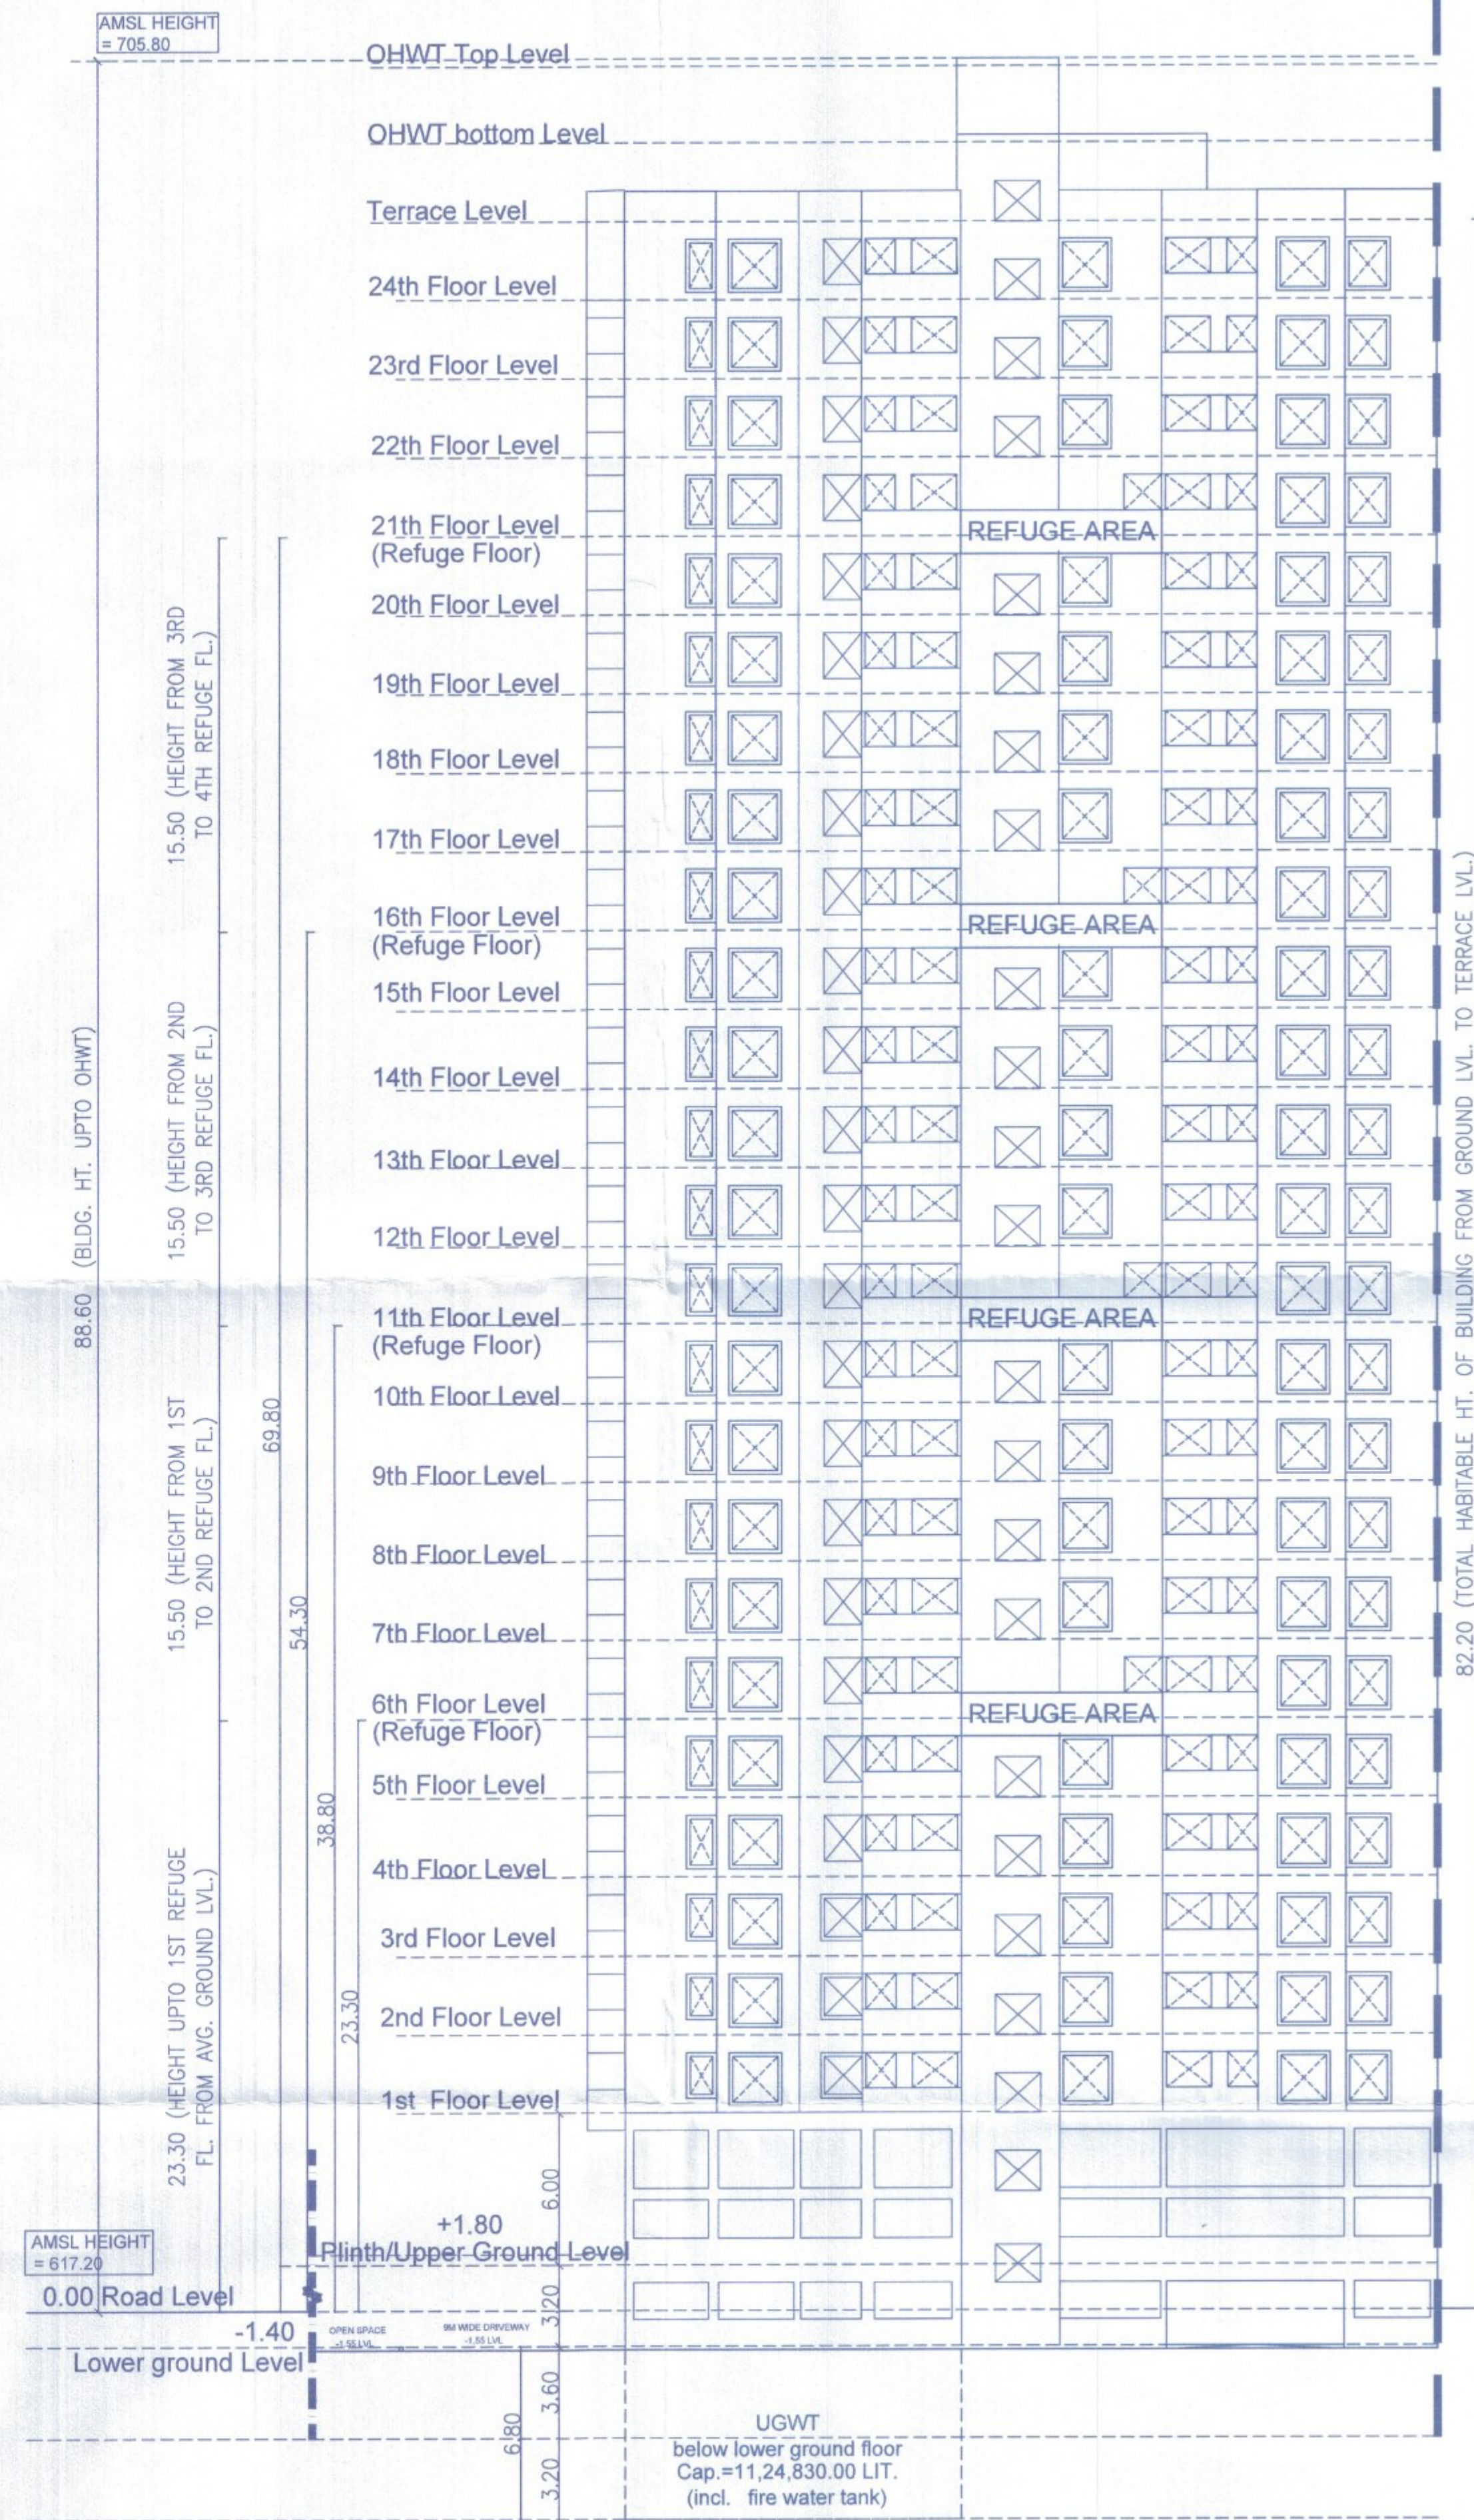

ELEVATION H  
WING D  
LG+UG+ 24 Floors 82.20 MT.

STAMP OF APPROVAL

14/21

D WING  
SECTION GG  
ELEVATION H

APPROVED SUBJECT TO CONDITION  
APPROVED UNDER COMMENCEMENT  
CERTIFICATE NO. CC/5246/25  
DATE 30/03/2026

Jr/Sub Engineer Deputy Engineer  
Building Development Department  
Zone No 3 P.M.C.



----- Adjoining Wing A+B+C -----

OWNER'S NAME, ADDRESS, SIGNATURE :-

Alok Kumar Jha  
OREE REALITY PVT.LTD.

PROJECT :-  
**Development of group housing scheme "Cloud 51"**  
On S. no. 51/9(P) and 51/10.,  
At Village - Bavdhan Khurd, Taluka - Mulshi, District - Pune

ARCHITECT SIGNATURE :-

AR. PRASAD R. INGAWALE  
B.Arch, M.Tech. - Town & Country Planning  
CA/2016/76434

ARCHITECT :-

PI CONSULTANTS  
S. TERI APARTMENT, SENAPATI BAPAT ROAD,  
BHAMBURDA, SHIVAJINAGAR, PUNE - 411006  
email-id: piarchitects@gmail.com ph: +91-8869816666

| DATE       | DEALT BY | REVISED BY | CHECKED BY | SCALE |
|------------|----------|------------|------------|-------|
| 10.03.2026 | JAYRAJ   | JAYRAJ     | PRASAD     | 1:200 |

Z:\Windows Group\Bavdhan 51\SD\DDA\5th Section for