


APPROVED SUBJECT TO CONDITION
APPROVED UNDER COMMENCEMENT
CERTIFICATE NO. CC/5246/25
DATE 08/03/2026
JrSub Engineer Deputy Engineer
Building Development Department
Zone No. 3 P.M.C.

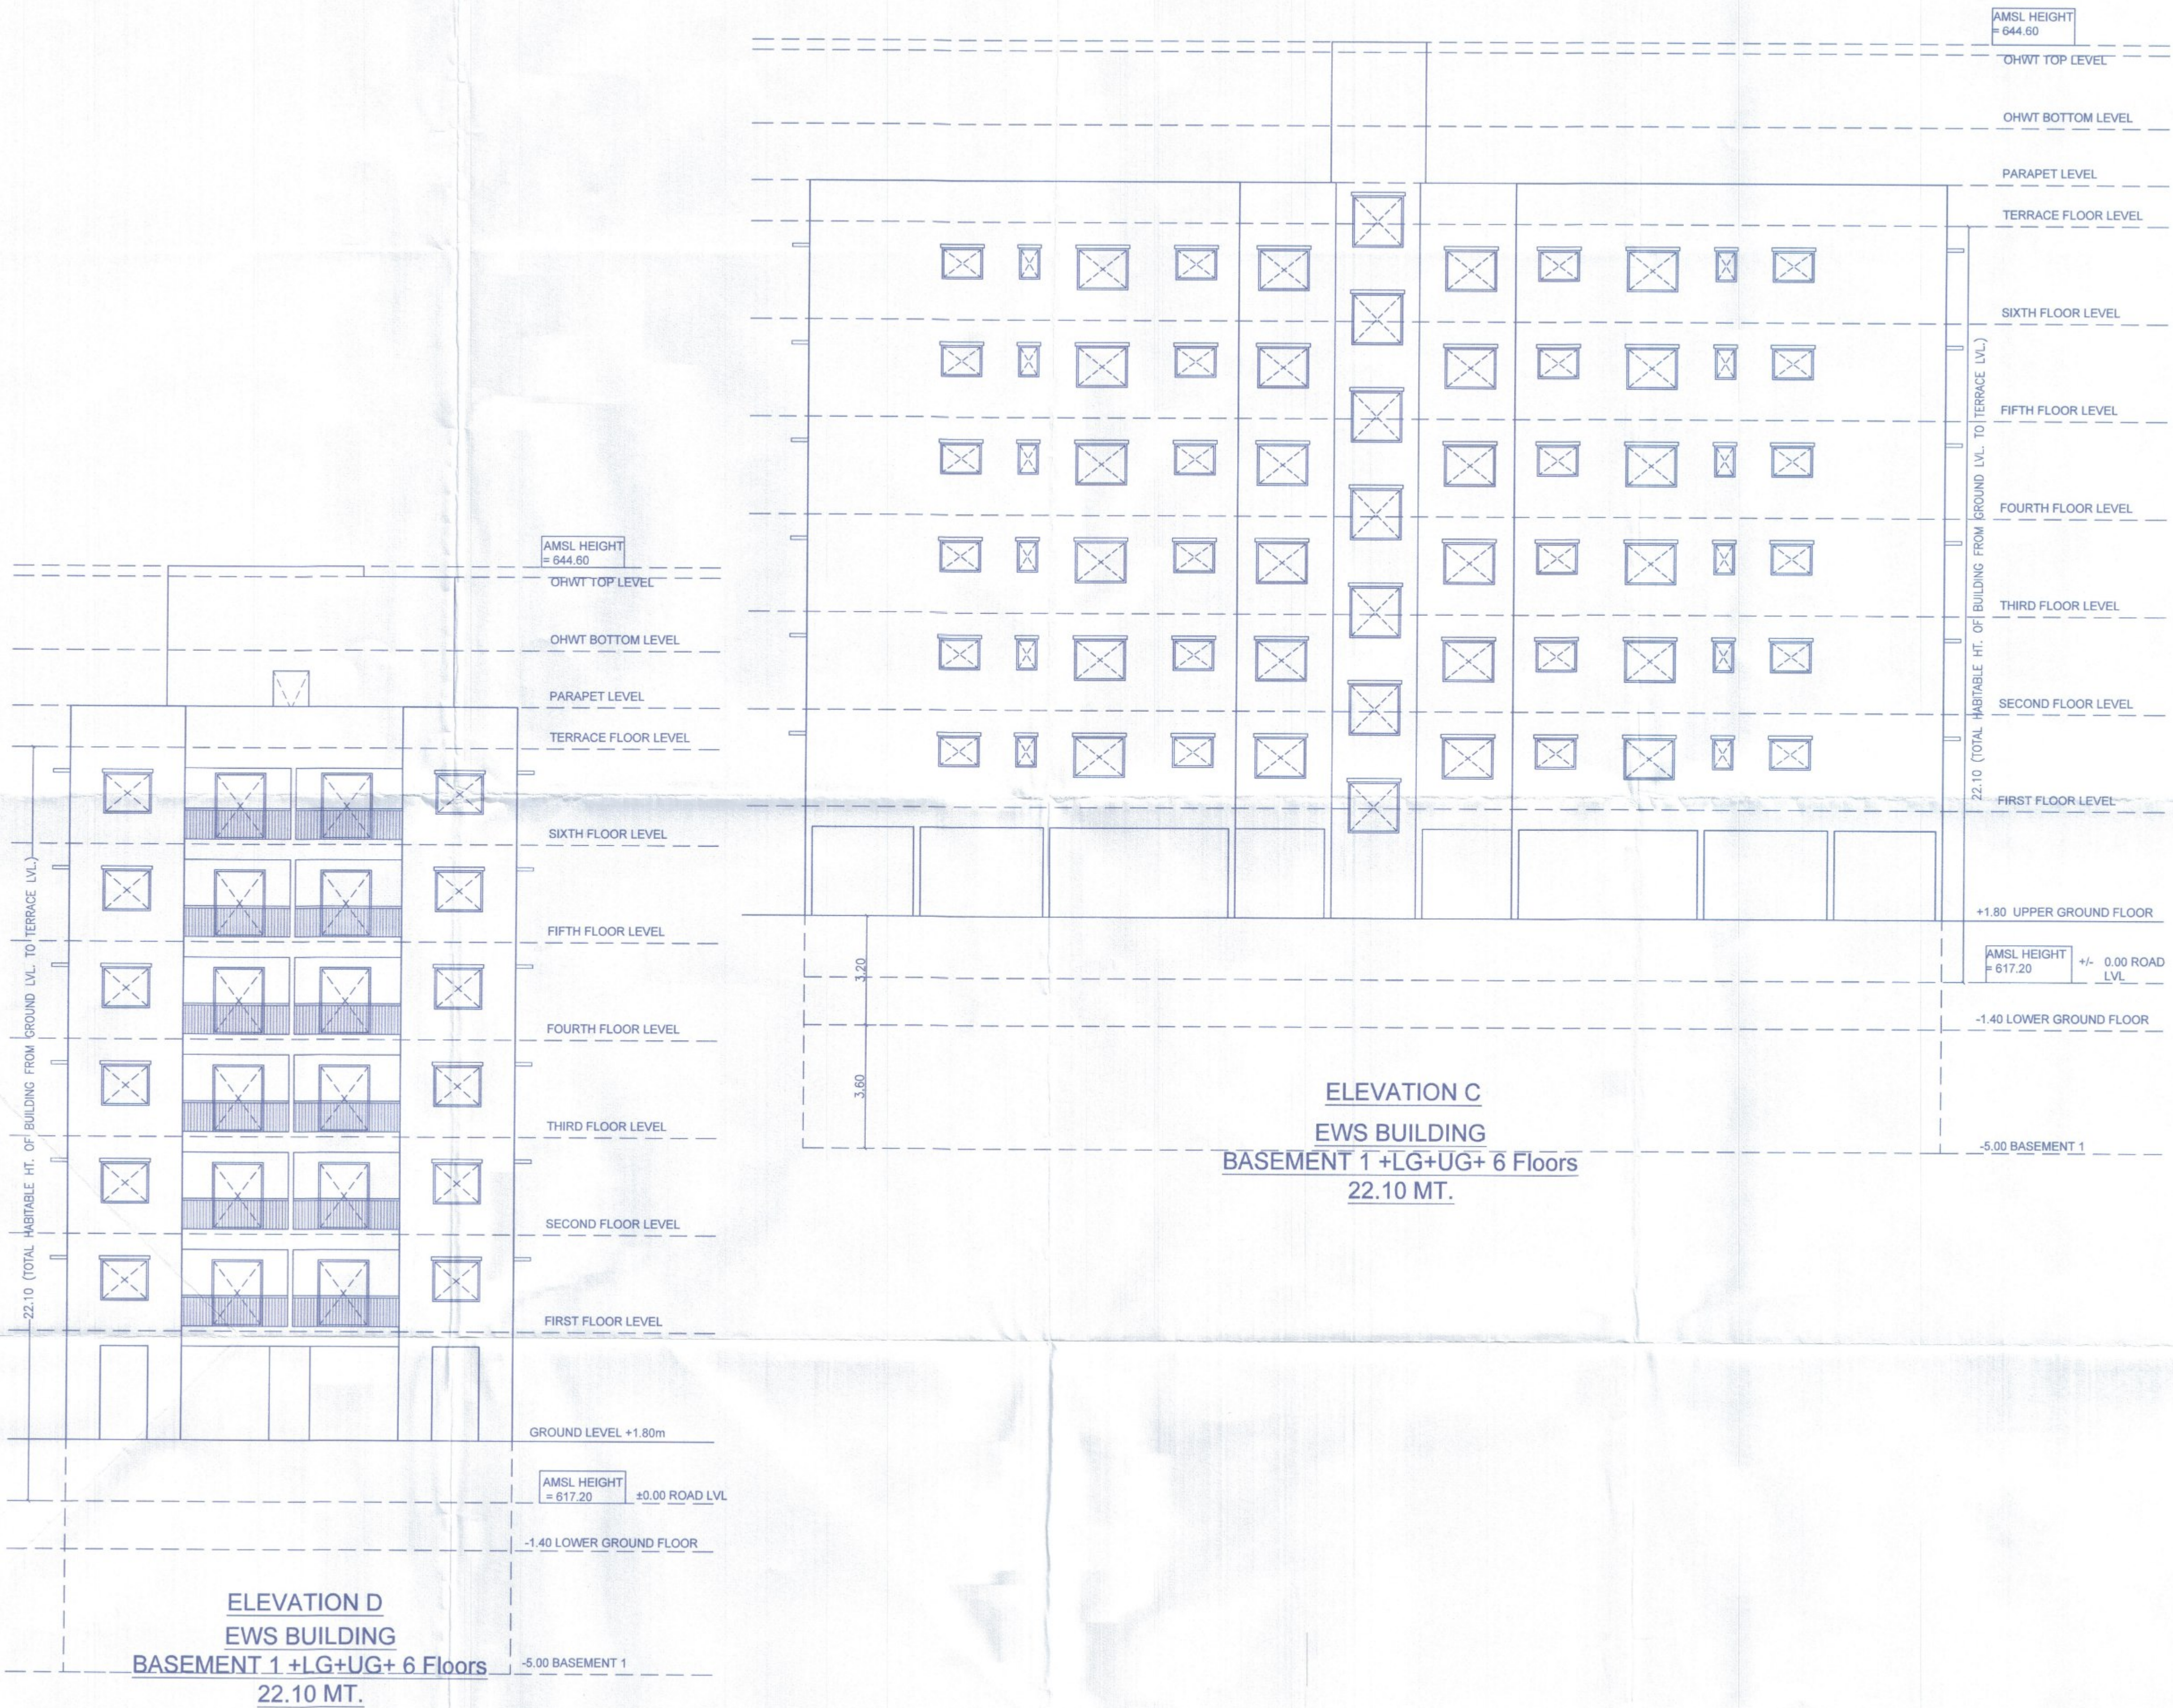

OWNER'S NAME, ADDRESS, SIGNATURE :- ALOK KUMAR JHA OREE REALITY PVT.LTD.				
PROJECT :- Development of group housing scheme "Cloud 51" On S. no. 51/9(P) and 51/10., At Village - Bavdhan Khurd, Taluka - Mulshi, District - Pune				
ARCHITECT SIGNATURE :- AR. PRASAD R. INGAWALE B.Arch, M.Tech. - Town & Country Planning CA/2016/76434				
ARCHITECT :- PI CONSULTANTS A. TEEJ APARTMENT, SENAPATI BAPAT ROAD, BHAMBURDA, SHIVAJINAGAR, PUNE - 411016 email-id :- piarchitect@gmail.com phn :- 91-9999766566				
DATE 10.03.2026	DEALT BY JAYRAJ	REVISED BY JAYRAJ	CHECKED BY PRASAD	SCALE 1:100