



A+B+C WING
BASEMENT 1 & BASEMENT 2

APPROVED SUBJECT TO CONDITION
APPROVED UNDER COMMENCEMENT
CERTIFICATE NO. CC/5246/25
DATE 30/03/2026
Jr/Sub Engineer Deputy Engineer
Building Development Department
Zone No. 3 P.M.C.

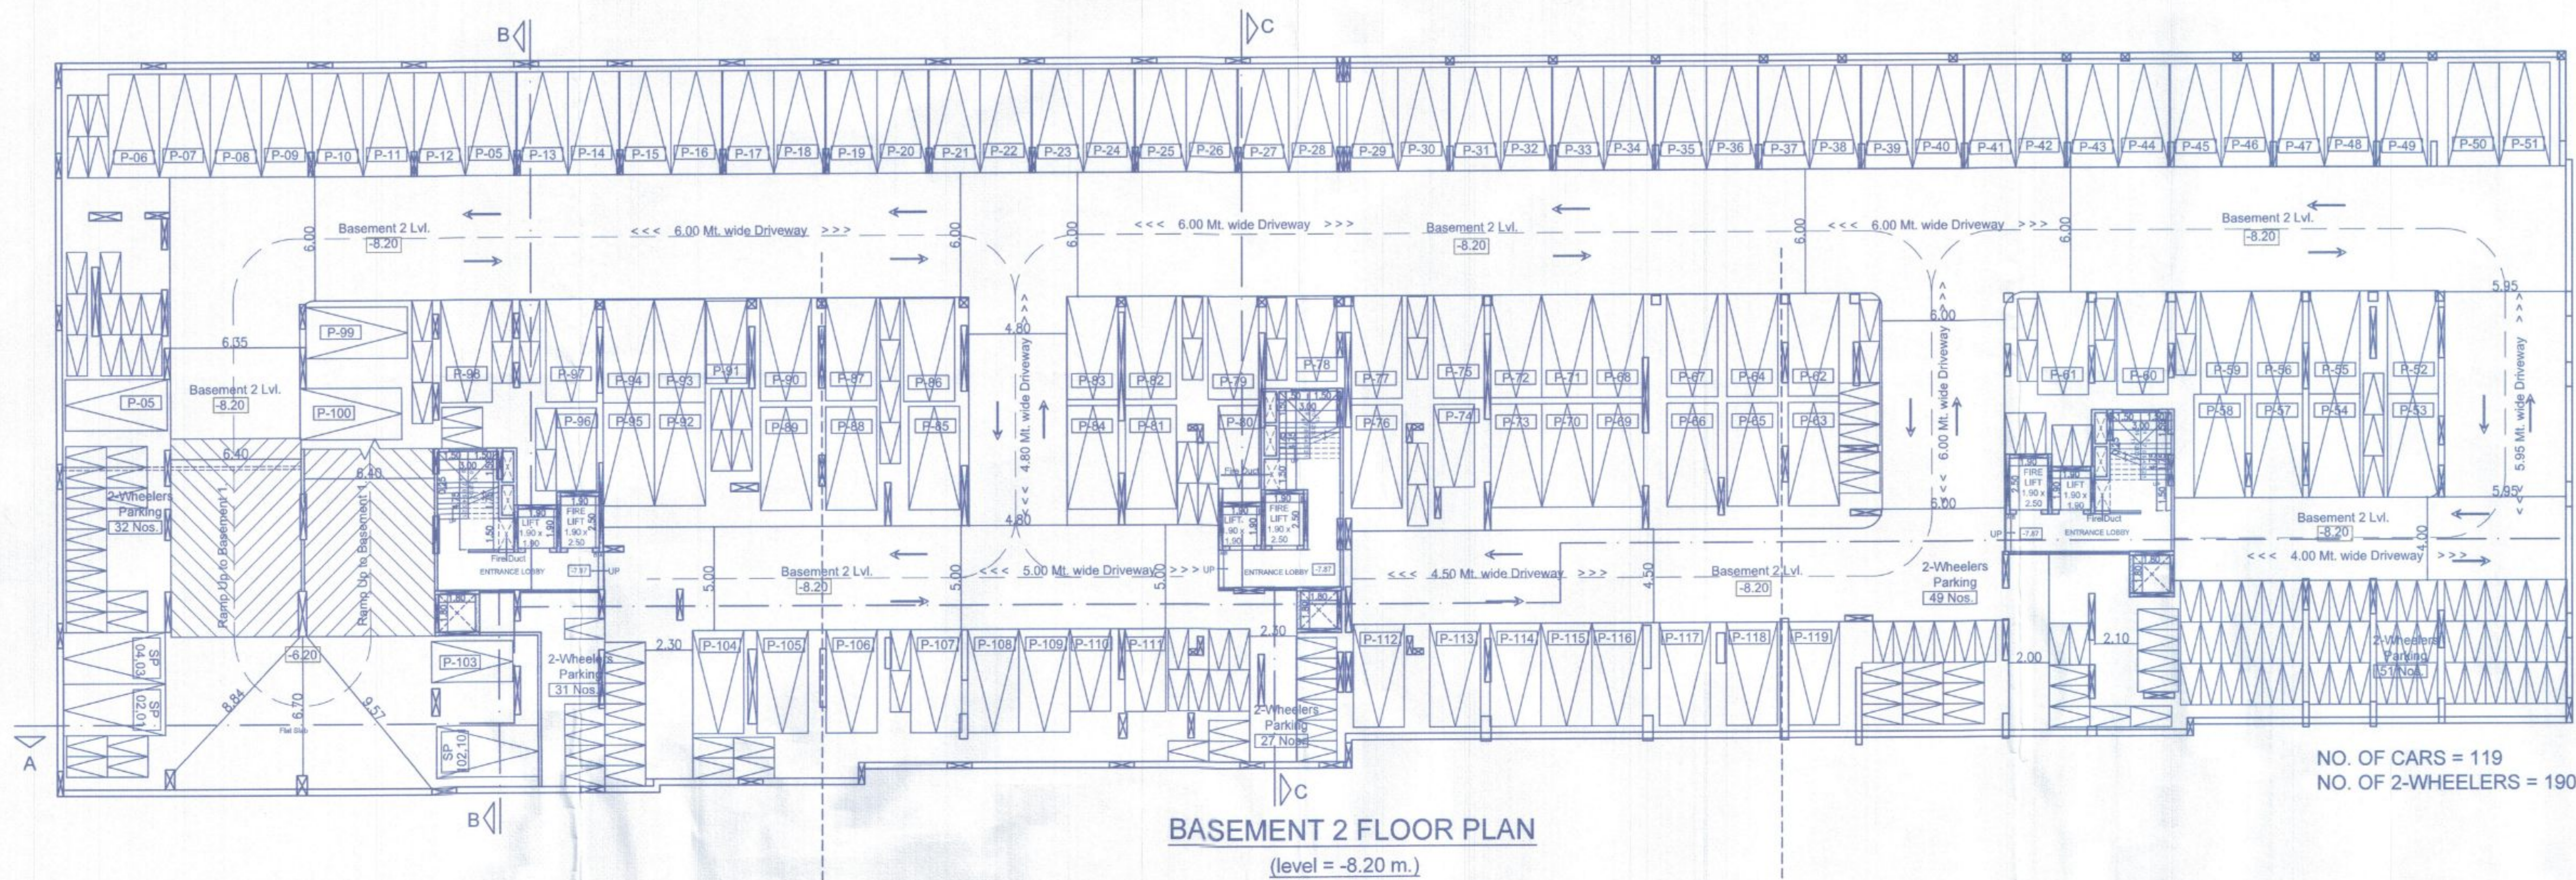

NO. OF CARS = 119
NO. OF 2-WHEELERS = 190

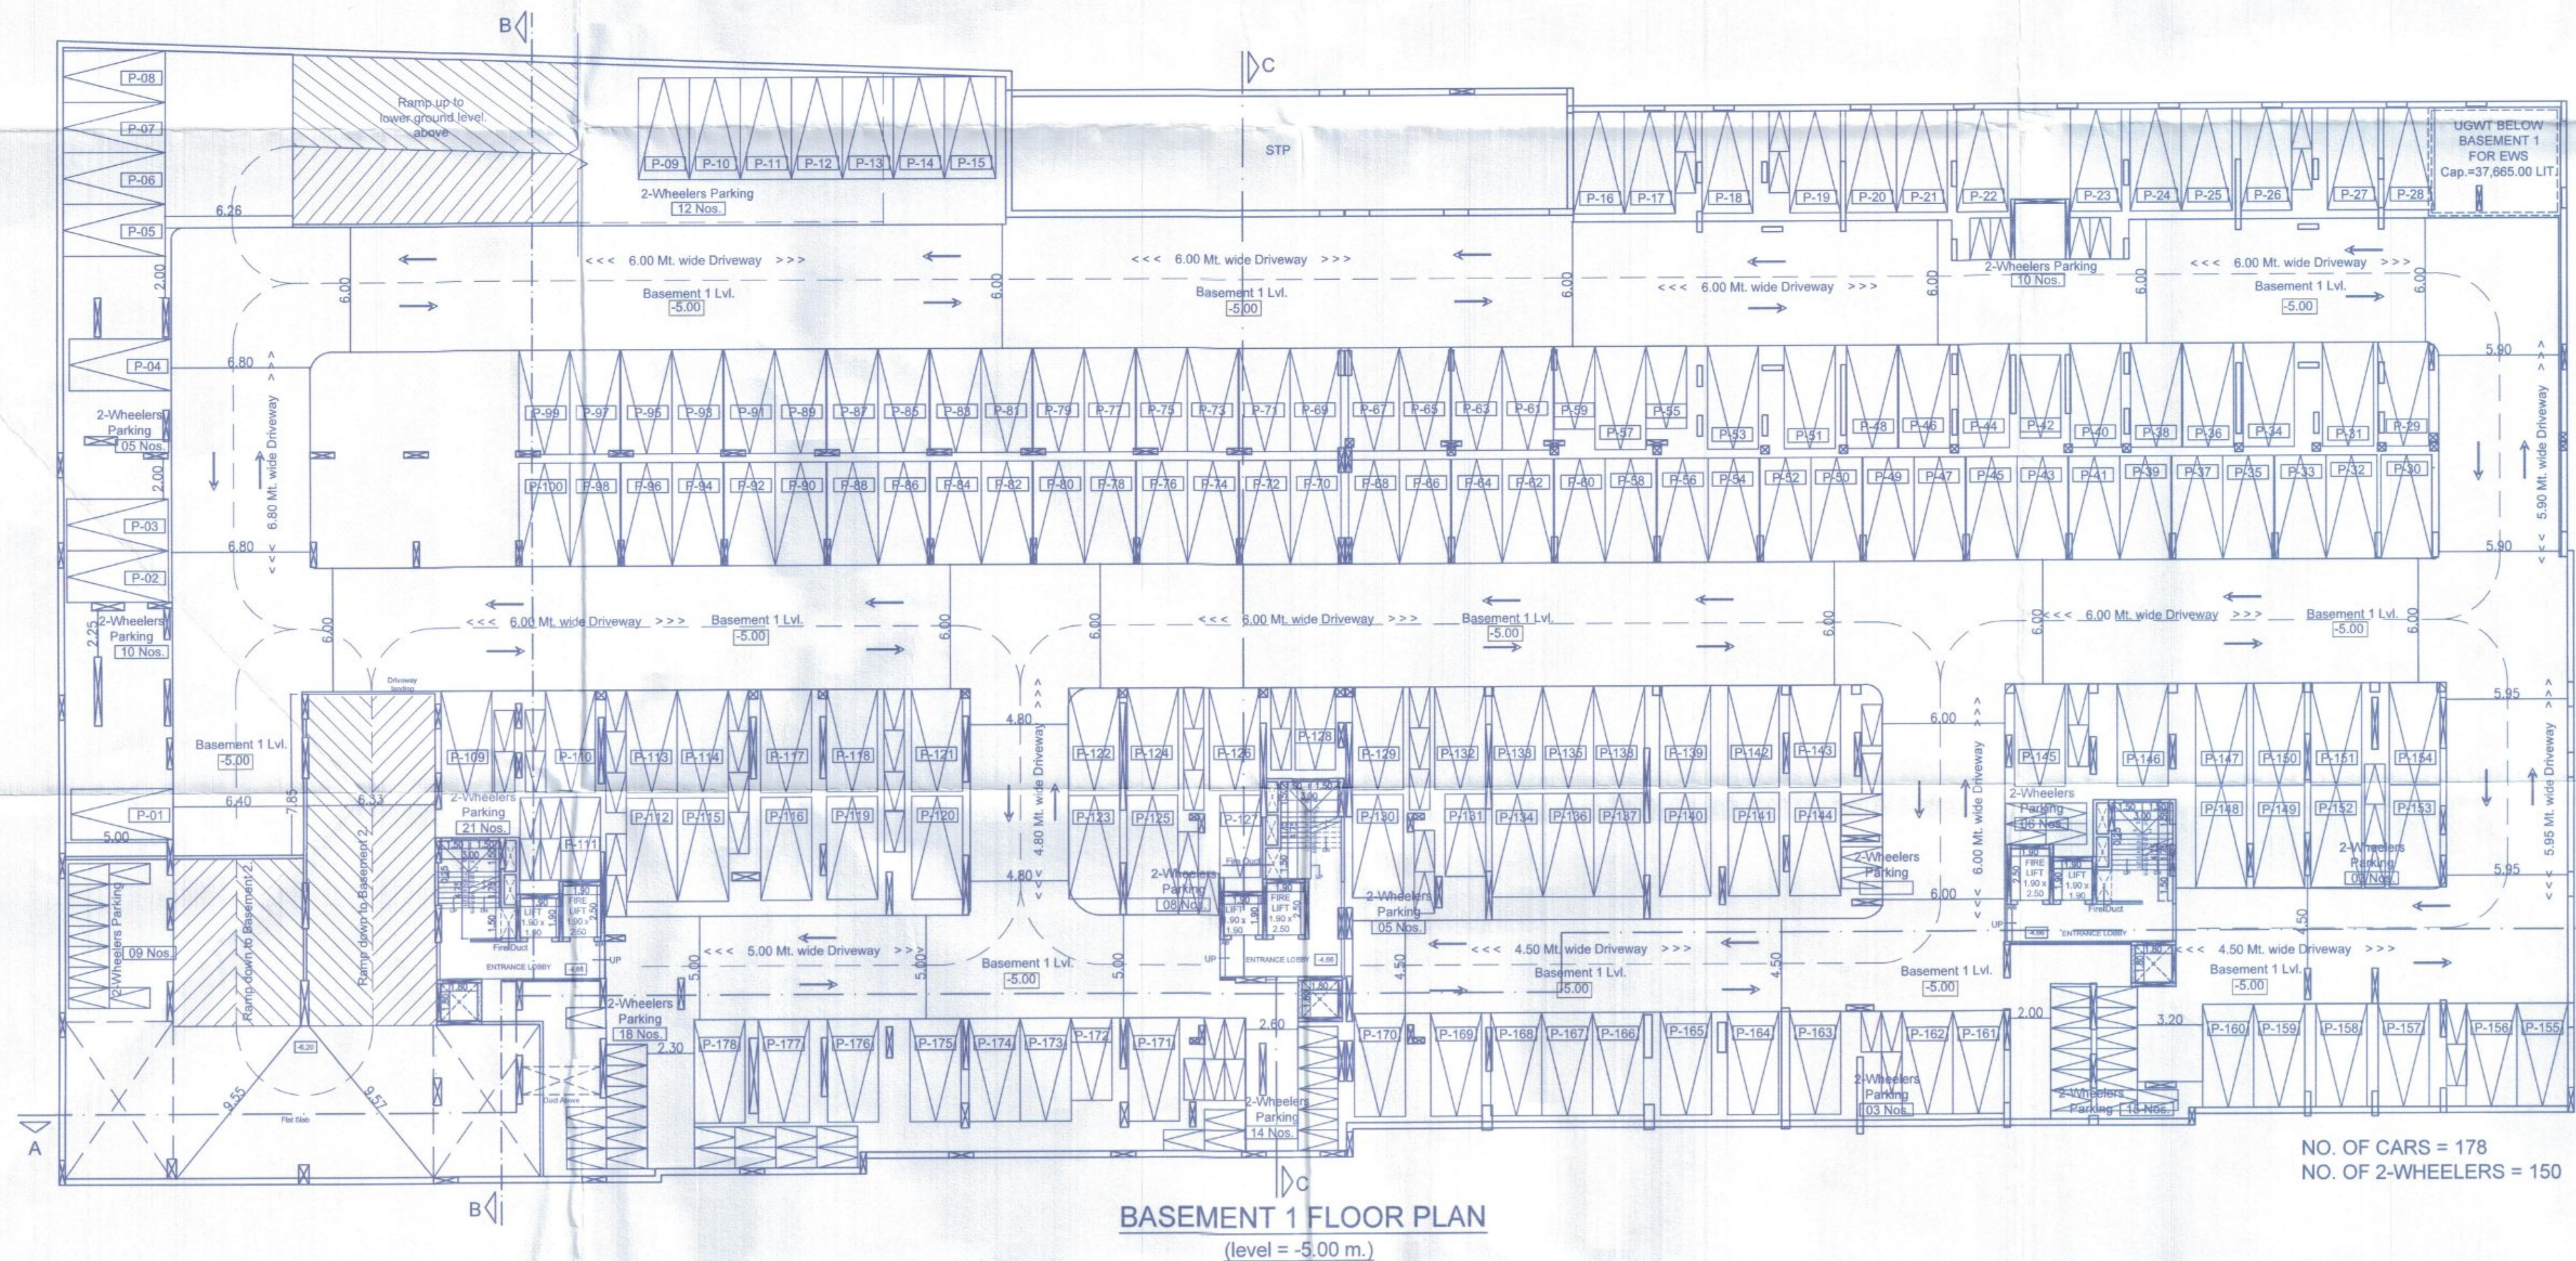

NO. OF CARS = 178
NO. OF 2-WHEELERS = 150

OWNER'S NAME, ADDRESS, SIGNATURE :-

ALOK KUMAR JHA (P.O.A.)
OREE REALITY PVT.LTD.
PROJECT :-

Development of group housing scheme
"Cloud 51"
On S. no. 51/9 and 51/10.,
At Village - Bavdhan Khurd, Taluka - Mulshi, District - Pune
ARCHITECT SIGNATURE :-

AR. PRASAD R. INGAWALE
B.Arch, M.Tech. - Town & Country Planning
CA/2016/76434

ARCHITECT :-

PI CONSULTANTS
5, TEEJ APARTMENT, SEWAPATI BAPAT ROAD,
BHAMBURDA, SHIVAJINAGAR, PUNE - 411016
email-id: piarchitects@gmail.com ph: +91-8987676566

DATE	DEALT BY	REVISED BY	CHECKED BY	SCALE
10.03.2026	JAYRAJ	JAYRAJ	PRASAD	1:200

PI