


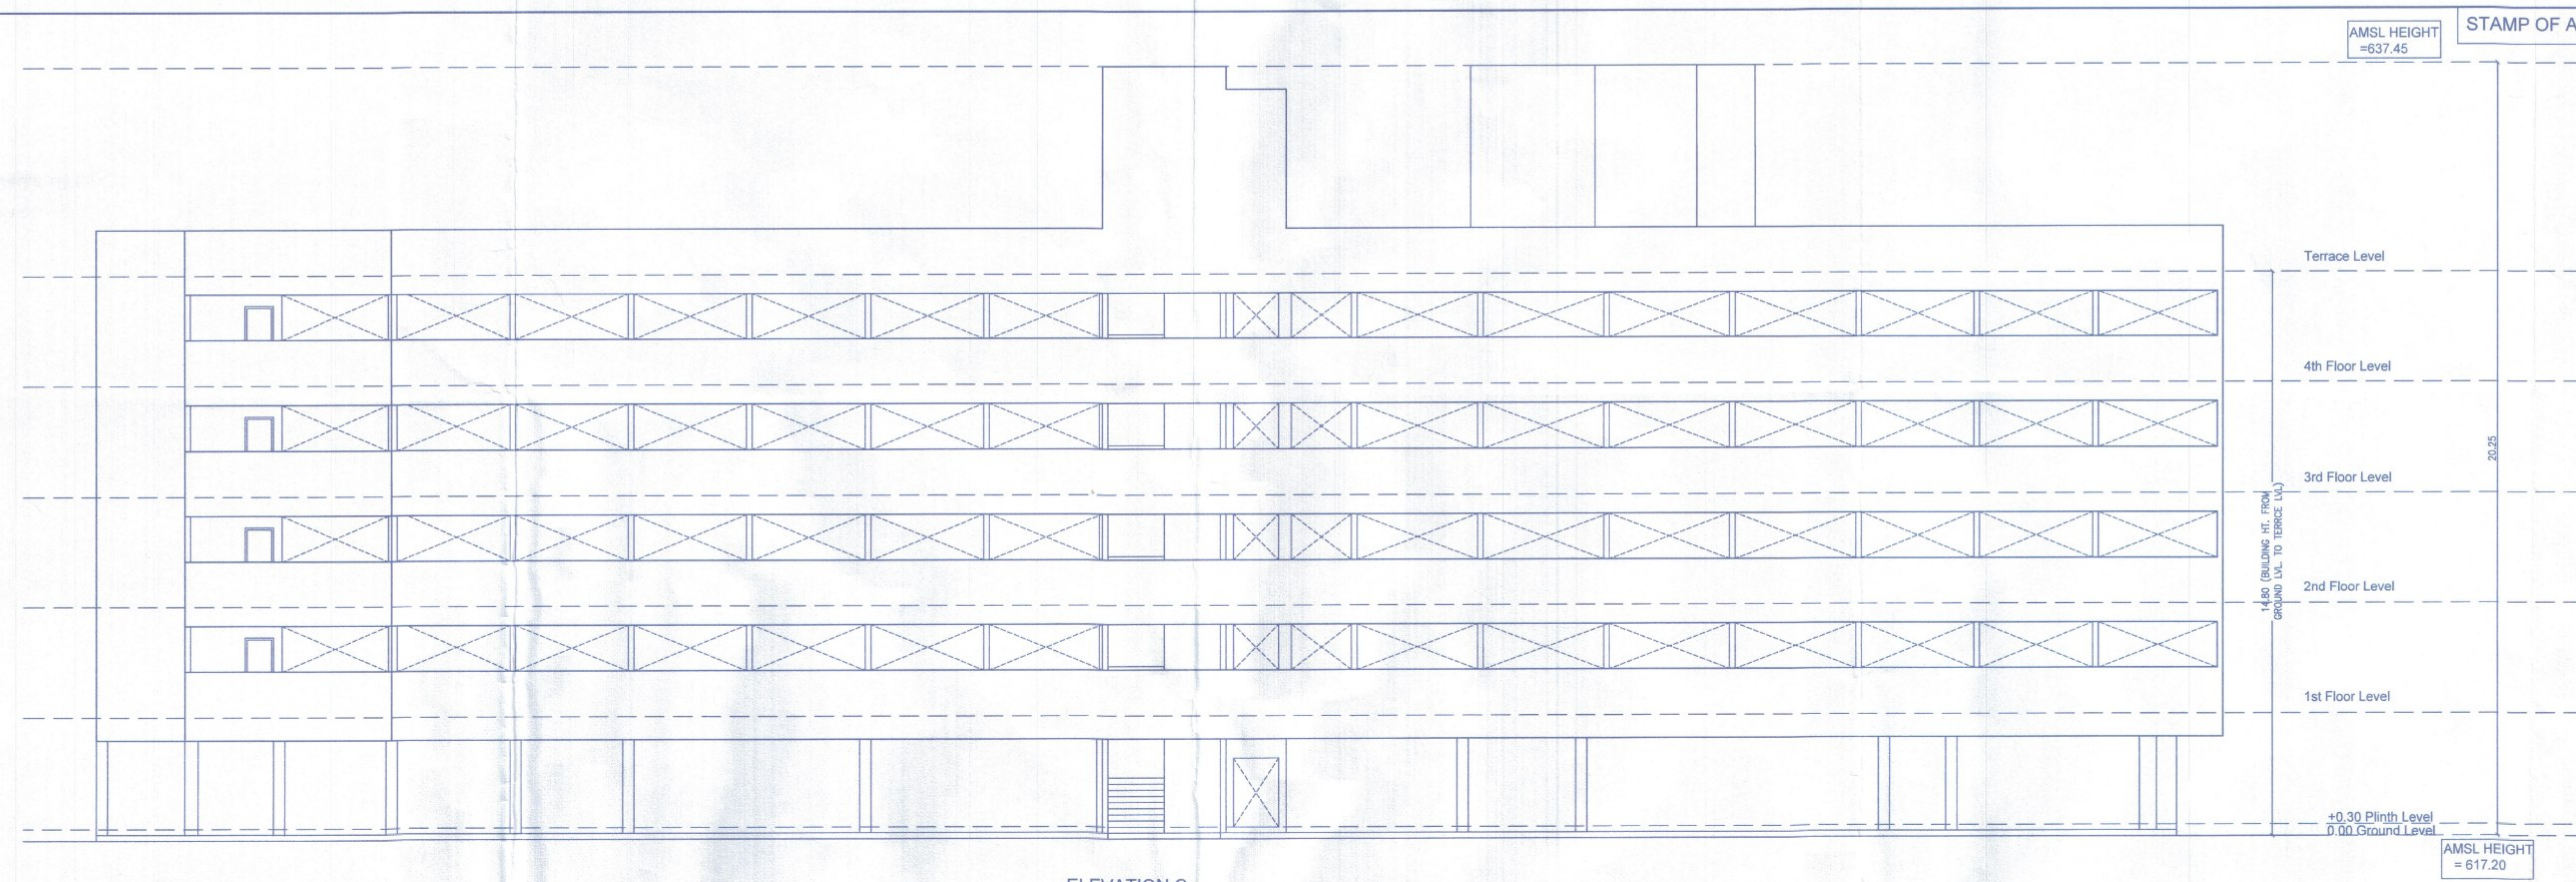

ELEVATION C
RESERVATION BUILDING A WING + B WING
P + 4 (HT.=14.80MT.)

AMSL HEIGHT
=637.45


STAMP OF APPROVAL

20/21

M&SC-5 RESERVATION PLOT
SECTION & ELEVATION

APPROVED SUBJECT TO CONDITION
APPROVED UNDER COMMENCEMENT
CERTIFICATE NO. C6/5246/2-5
DATE 30/03/2026

Jr/Sub Engineer Deputy Engineer
Building Development Department
Zone No. 3 P.M.C.

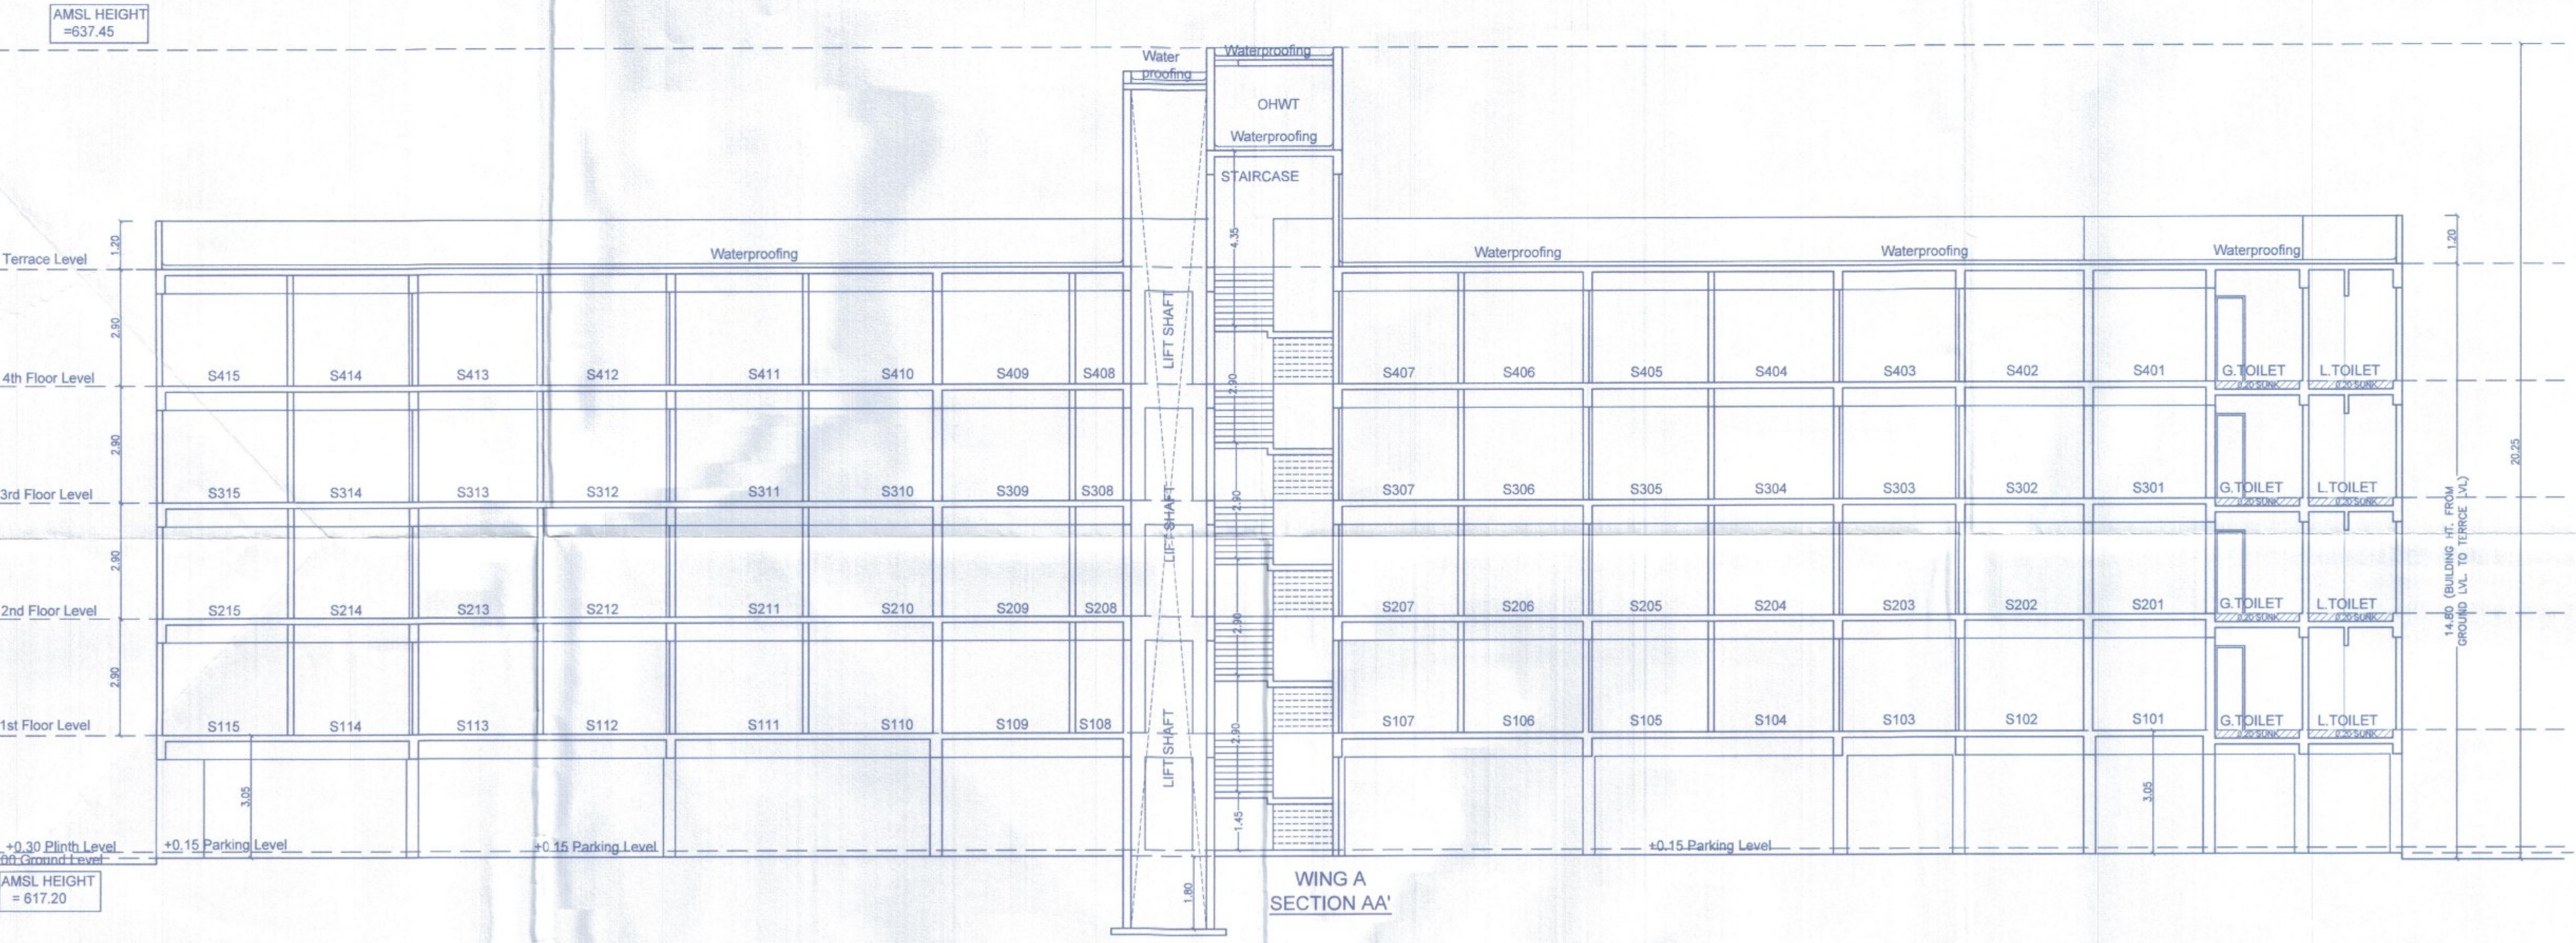

WING A
SECTION AA'

OWNER'S NAME, ADDRESS, SIGNATURE :-

ALOK KUMAR JHA
OREE REALITY PVT.LTD.

PROJECT :-

Development of group housing scheme
"Cloud 51"

On S. no. 51/9(P) and 51/10.,
At Village - Bavdhan Khurd, Taluka - Mulshi, District - Pune

ARCHITECT SIGNATURE :-

AR. PRASAD R. INGAWALE
B.Arch, M.Tech., Town & Country Planning
CA/2016/76434

ARCHITECT :-

PI CONSULTANTS
3, TEE ANANTHULI, SHIVAJINAGAR, PUNE - 411006
BHAMBURDA, SHIVAJINAGAR, PUNE - 411006
email-id: piarchitects@gmail.com ph: 91-898766066

DATE DEALT BY REVISED BY CHECKED BY SCALE

10.03.2026 JAYRAJ JAYRAJ PRASAD 1:100

Z:\Windows Group\Bavdhan 51\SD\TDR\5th Sanction tdr