



APPROVED SUBJECT TO CONDITION
APPROVED UNDER COMMENCEMENT
CERTIFICATE NO. CC/0144/23
DATE 19/04/2023
Building Inspector Deputy Engineer
Building Development Department

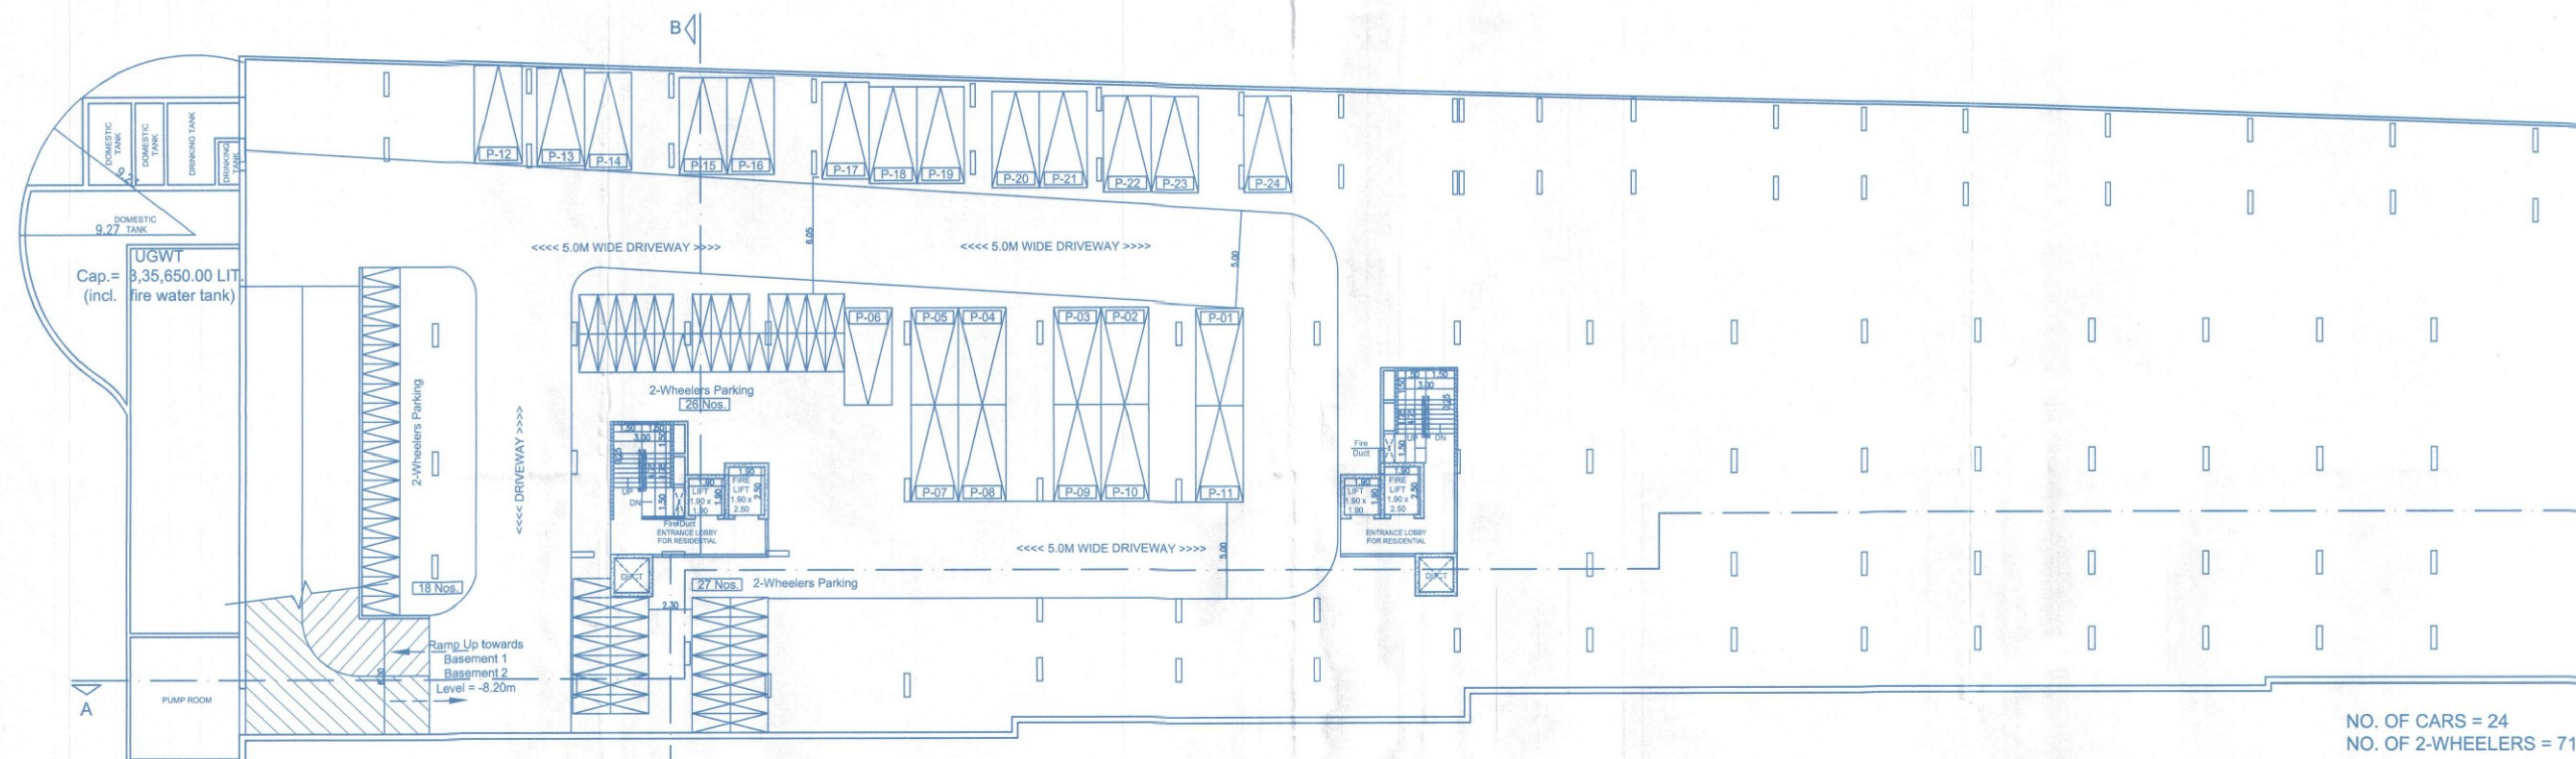

BASEMENT 2 FLOOR PLAN
(level = -8.20 m.)

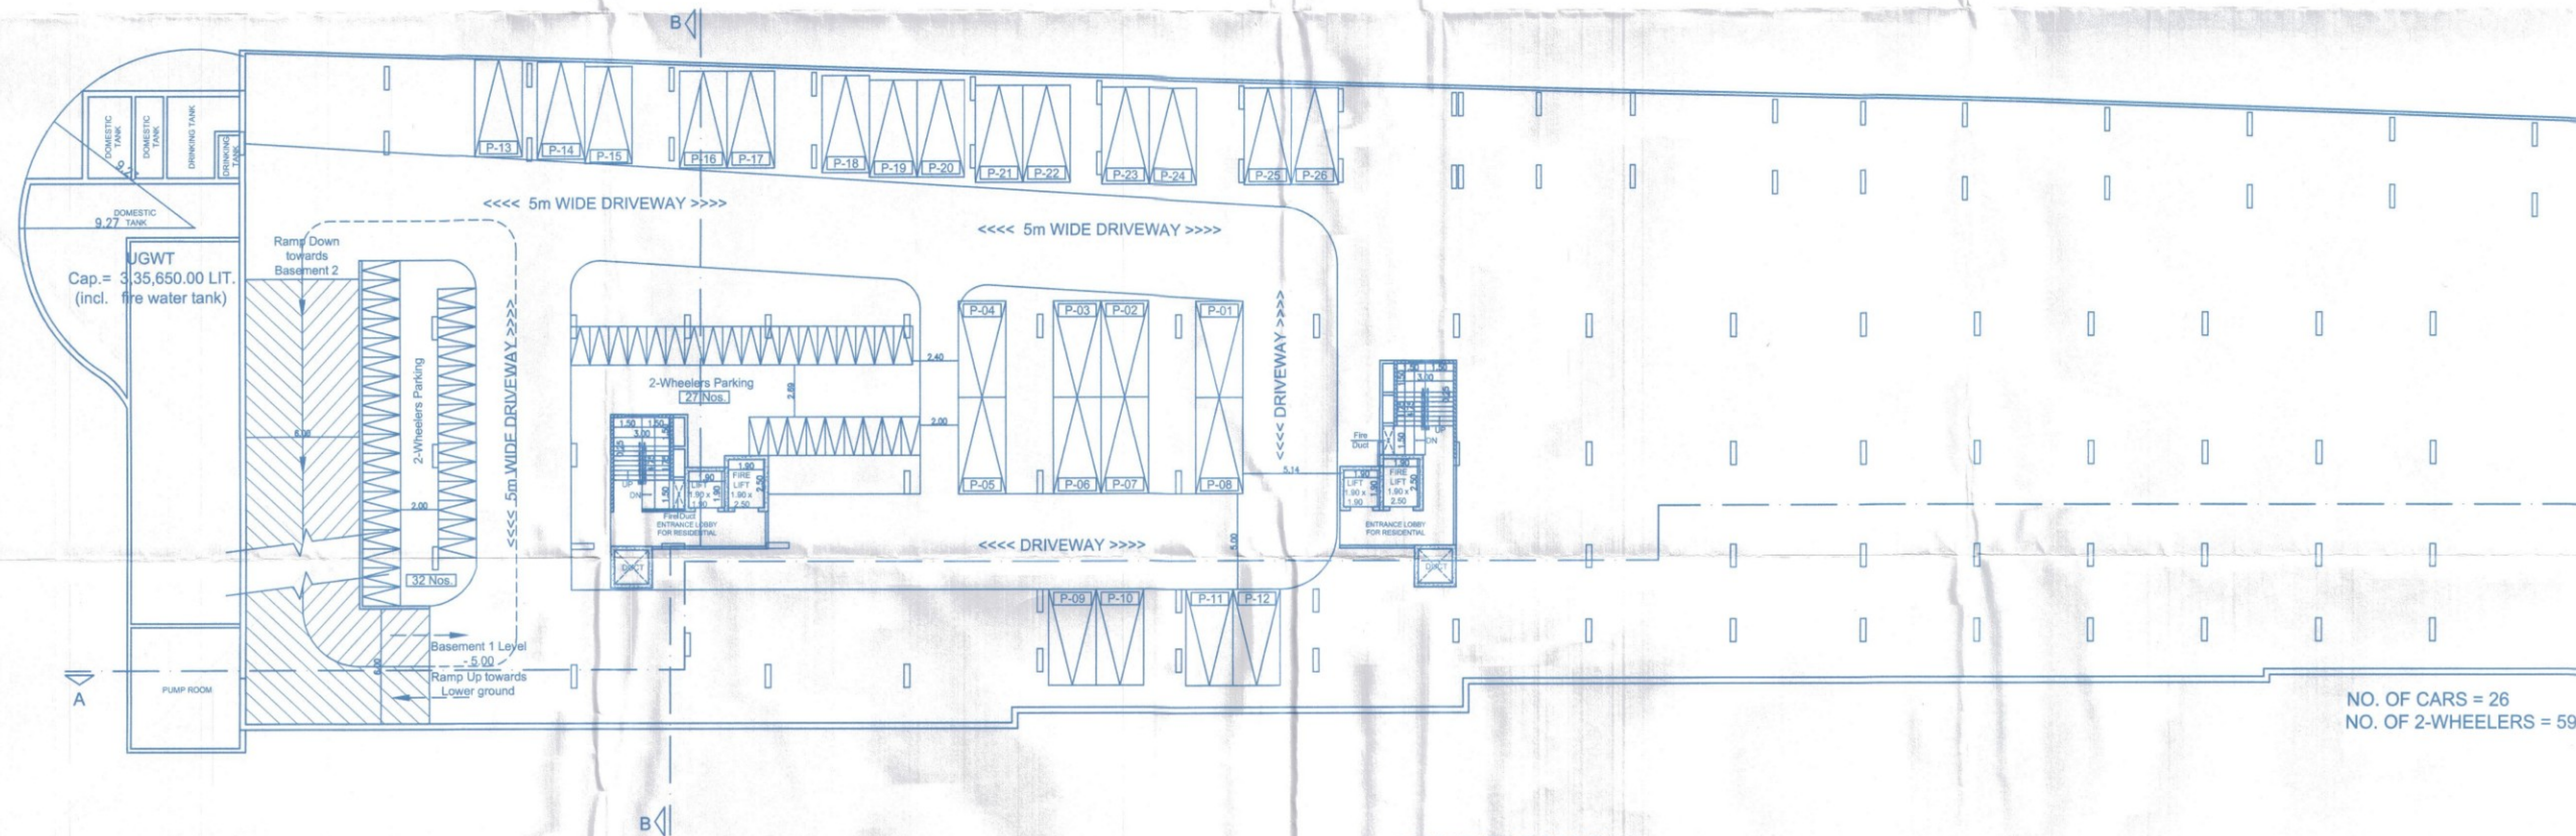

BASEMENT 1 FLOOR PLAN
(level = -5.00 m.)

NO. OF CARS = 24
NO. OF 2-WHEELERS = 71

NO. OF CARS = 26
NO. OF 2-WHEELERS = 59

OWNER'S NAME, ADDRESS, SIGNATURE :-

ALOK KUMAR JHA (P.O.A.)
OREE REALITY PVT.LTD.

PROJECT :-

Development of Group housing scheme

On S. no. 51/10.,
At Village - Bavdhan Khurd, Taluka - Mulshi, District - Pune

ARCHITECT SIGNATURE :-

AR. PRASAD R. INGAWALE
B.Arch, M.Tech. - Town & Country Planning
CA/2016/78434

ARCHITECT :-

PI CONSULTANTS
3, TEEJI APARTMENT, SENAPATI BAPAT ROAD,
BHAMBURDA, SHIVAJINAGAR, PUNE - 400004
email-id: piarchitects@gmail.com ph: 91-809676555

DATE	DEALT BY	REVISED BY	CHECKED BY	SCALE
18.04.2023	RASIK	DARSHANA	PRASAD	1/200

