




APPROVED SUBJECT TO CONDITION
APPROVED UNDER COMMENCEMENT
CERTIFICATE NO: CC/5246/25

DATE 30/03/2026

Bill -


Jr/Sub Engineer Deputy
Building Development Dept.
Zone No. 3 P.M.C.

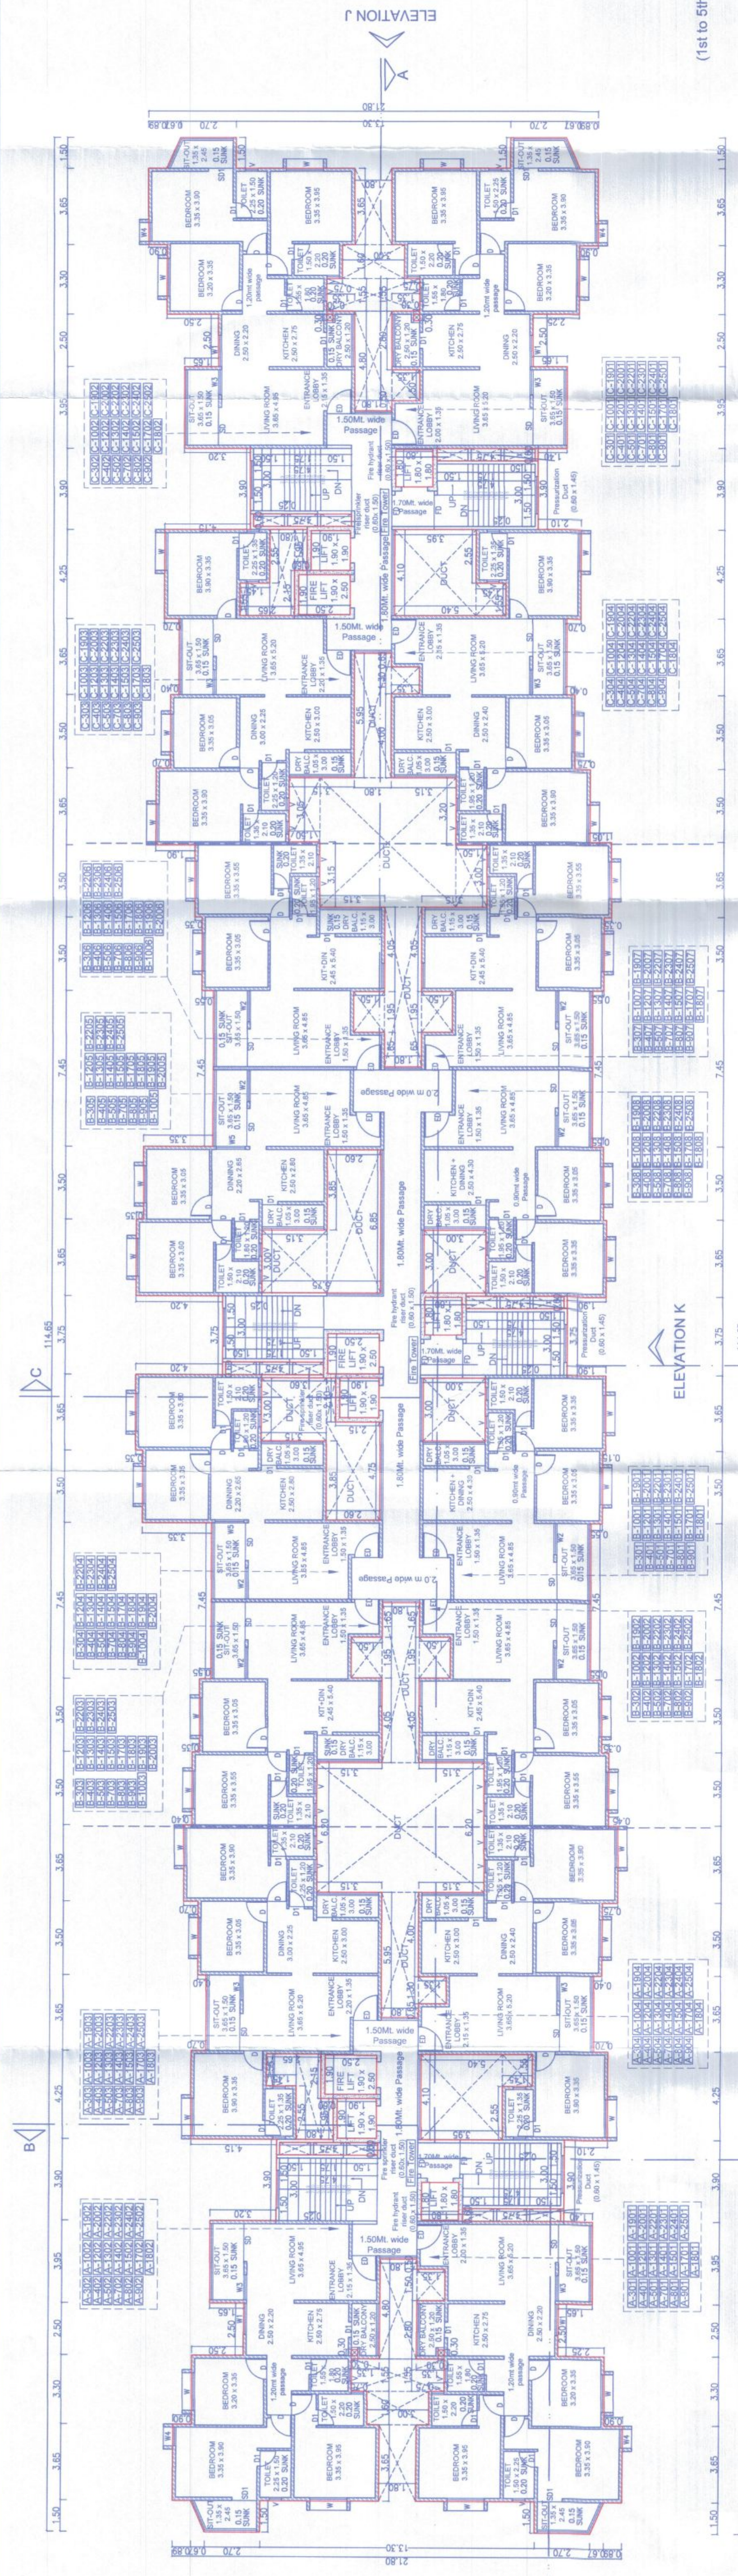


TYPICAL RESIDENTIAL FLOOR AREA CALC.:-

[illegible]

TYPICAL RESIDENTIAL FLOOR
(3rd to 5th., 7th to 10th., 12th to 15th., 17th to 20th, 22th to 25th Floor)

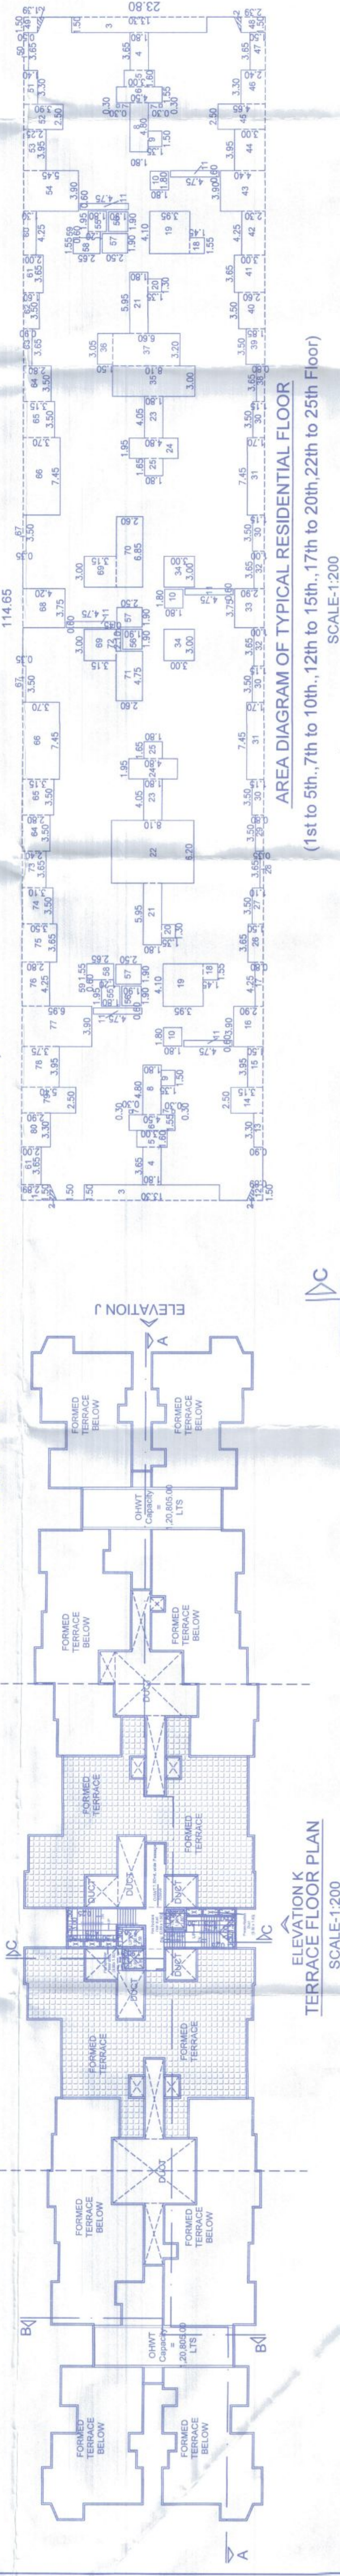

AREA DIAGRAM OF TYPICAL RESIDENTIAL FLOOR

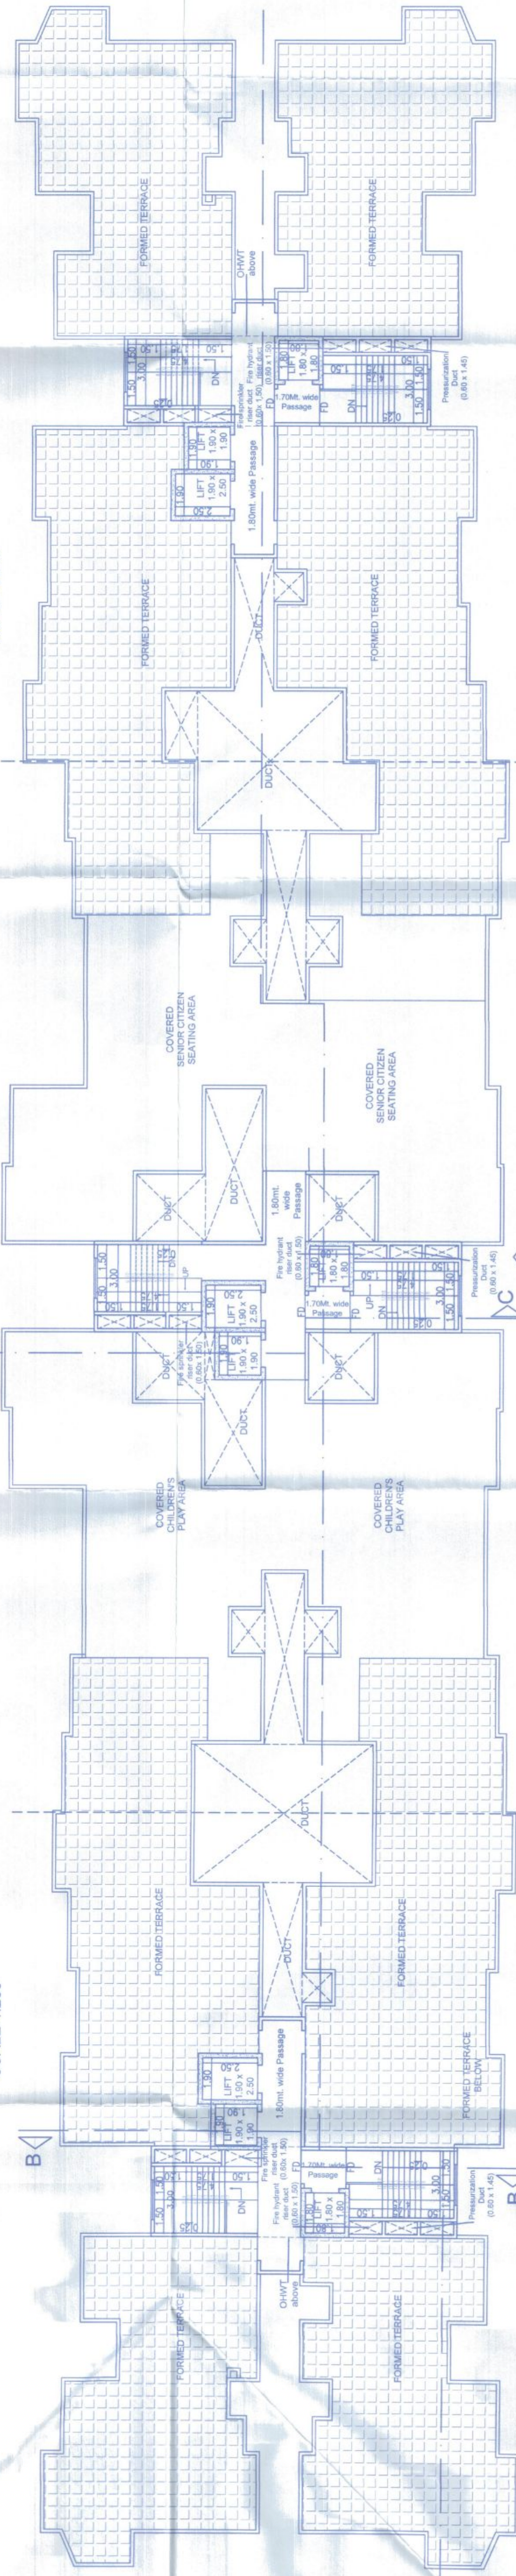

ELEVATION K
26TH ANCILLARY FLOOR PLAN

OWNER'S NAME, ADDRESS, SIGNATURE :-

ALOK KUMAR JHA (P.O.A.)
OREE REALITY PVT.LTD.

PROJECT :-

Development of group housing scheme "Cloud 51"

On S. no. 51/9(P) and 51/10.,

At Village - Bavdhan Khurd, Taluka - Mulshi, District - Pune

ARCHITECT SIGNA

AR, PRASAD R. INGAWALE
B Arch, M.Tech.- Town & Country
CA/2016/76434

ARCHITECT :-

PI CONSULTANTS
3, TEEJ APARTMENT, SENAPATI BAPAT ROAD,
BHAMBURDA, SHIVAJINAGAR, PUNE - 411016

email: pliorchillects@gmail.com ph: +91-86-58766166

DATE	DEALT BY	REVISION
------	----------	----------

SCALING

SCALING