


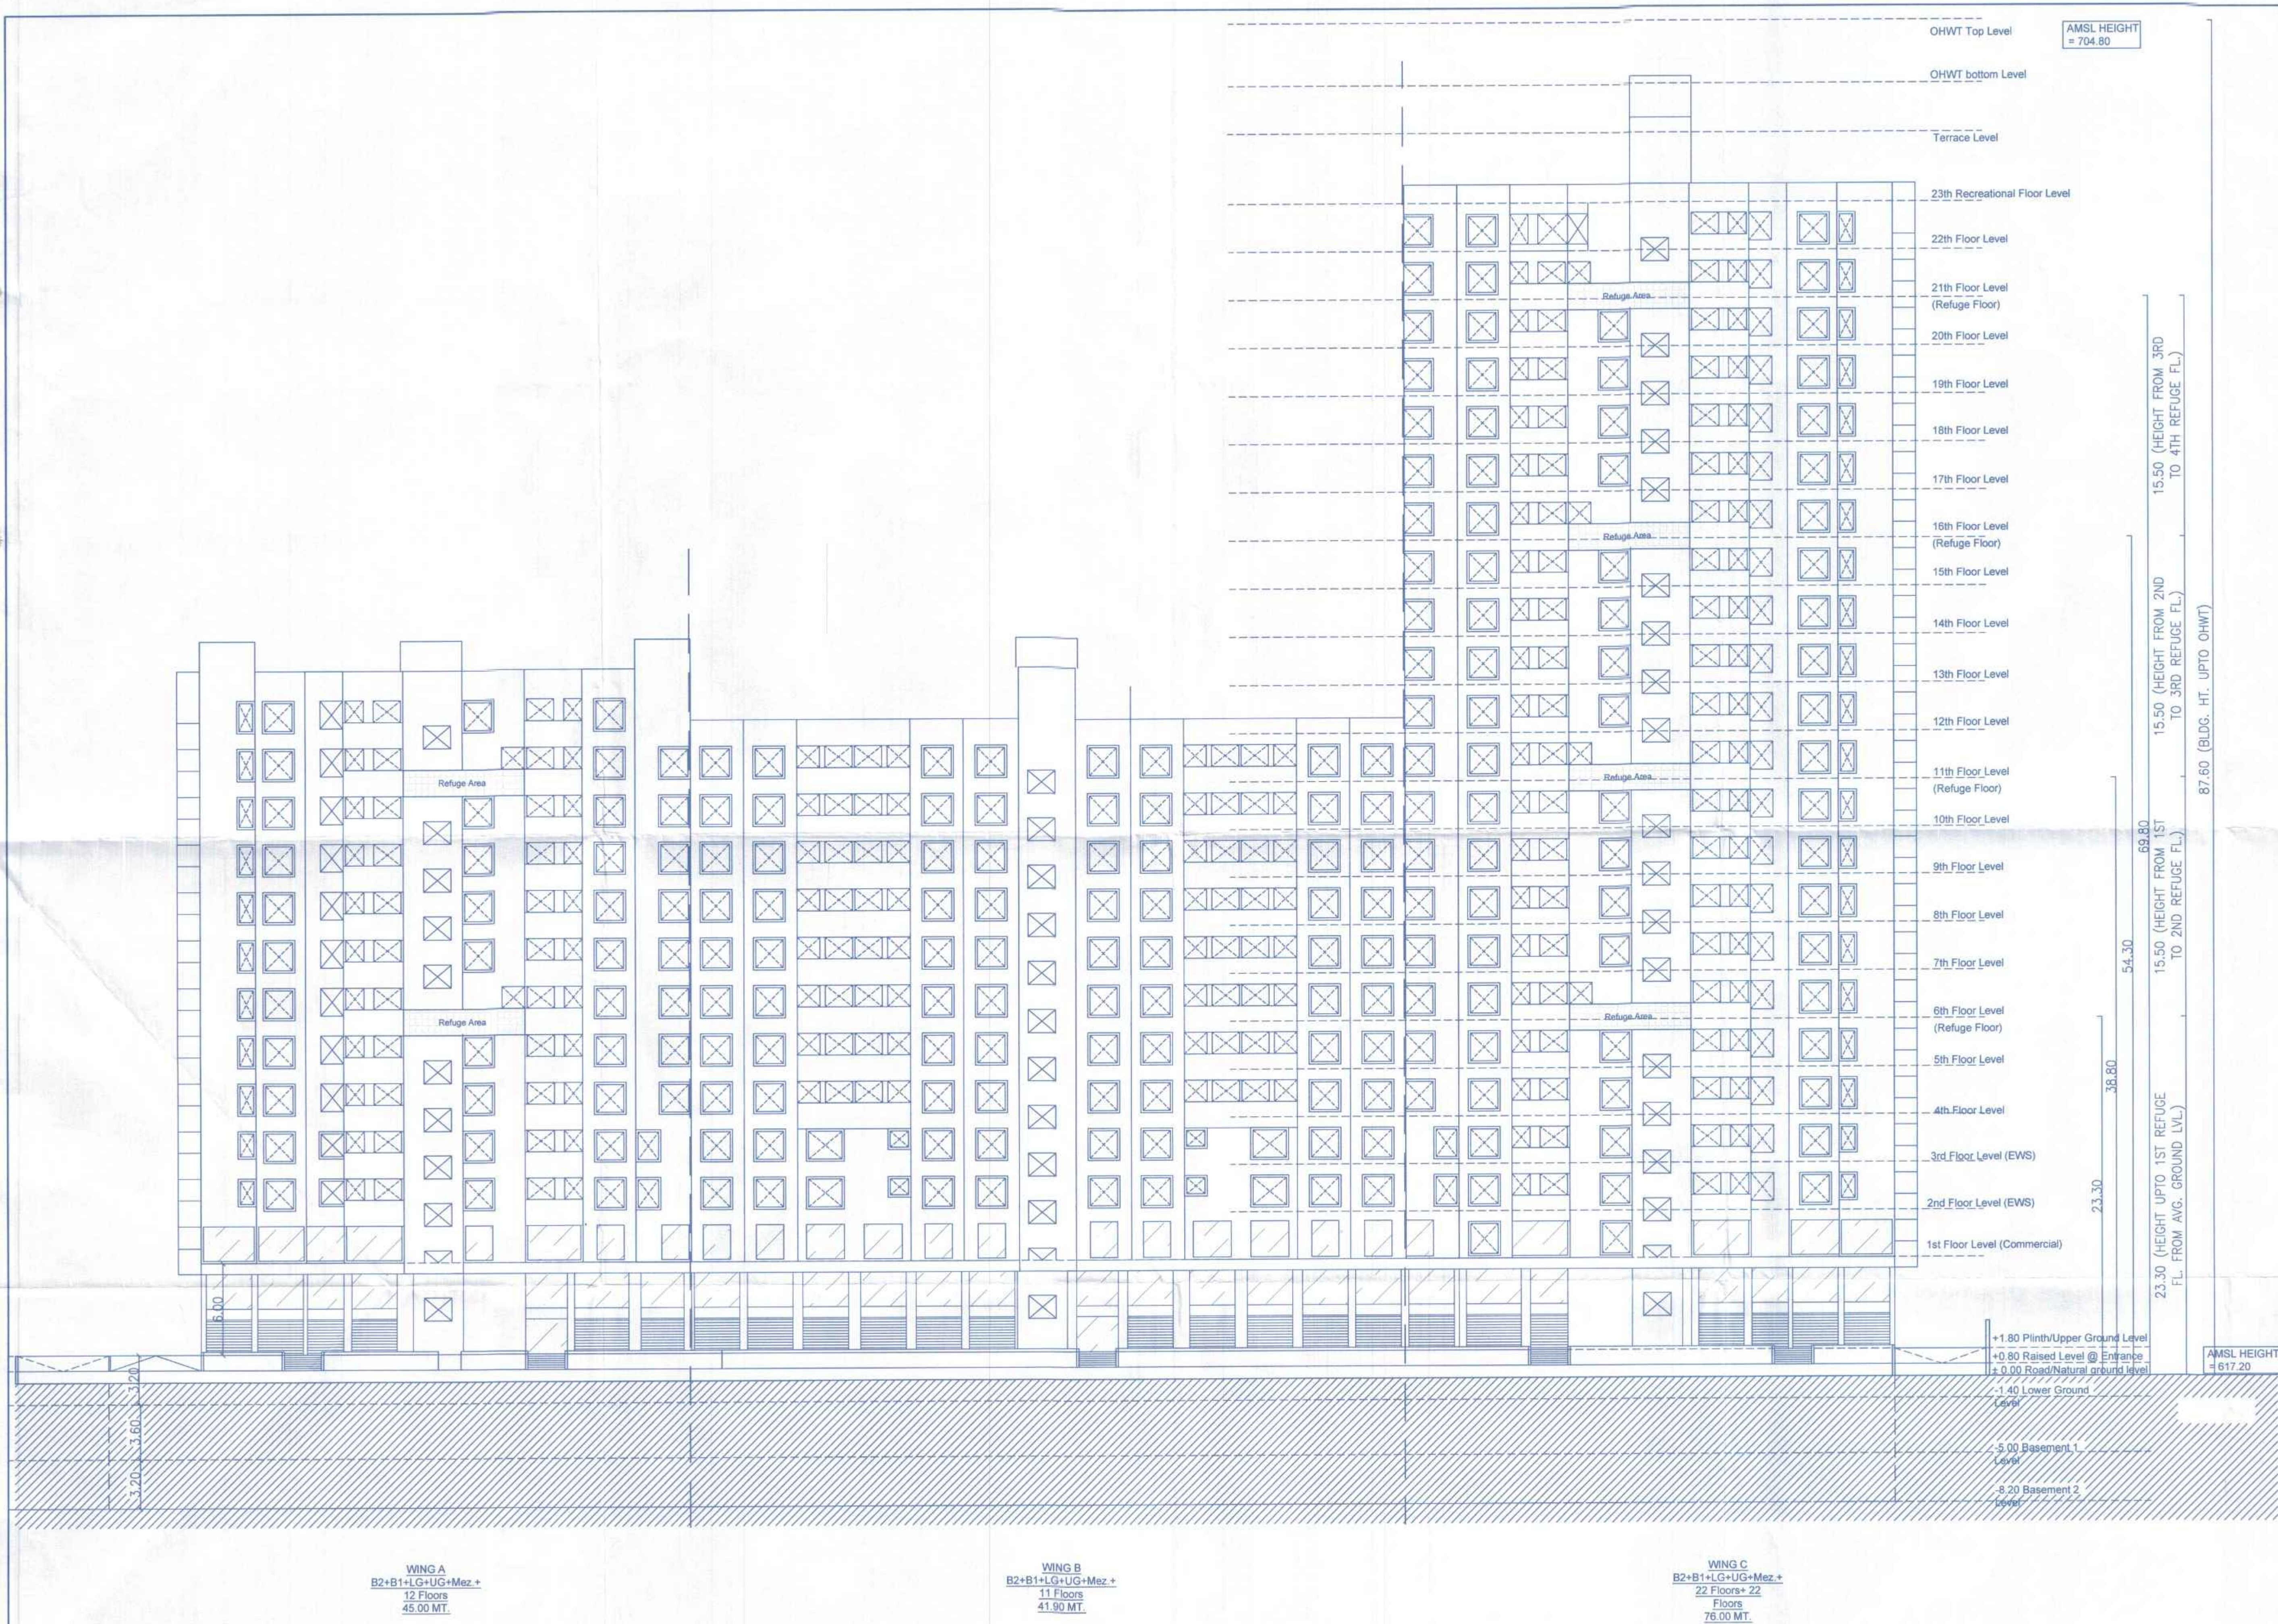

WING A
B2+B1+LG+UG+Mez.+
12 Floors
45.00 MT.

WING B
B2+B1+LG+UG+Mez.+
11 Floors
41.90 MT.

WING C
B2+B1+LG+UG+Mez.+
22 Floors+ 22
Floors
76.00 MT.

FRONT ELEVATION

OHWT Top Level

AMSL HEIGHT
= 704.80

OHWT bottom Level

Terrace Level

23th Recreational Floor Level

22th Floor Level

21th Floor Level
(Refuge Floor)

20th Floor Level

19th Floor Level

18th Floor Level

17th Floor Level

16th Floor Level
(Refuge Floor)

15th Floor Level

14th Floor Level

13th Floor Level

12th Floor Level

11th Floor Level
(Refuge Floor)

10th Floor Level

9th Floor Level

8th Floor Level

7th Floor Level

6th Floor Level
(Refuge Floor)

5th Floor Level

4th Floor Level

3rd Floor Level (EWS)

2nd Floor Level (EWS)

1st Floor Level (Commercial)

15.50 (HEIGHT FROM 3RD
TO 4TH REFUGE FL.)

15.50 (HEIGHT FROM 2ND
TO 3RD REFUGE FL.)

15.50 (HEIGHT FROM 1ST
TO 2ND REFUGE FL.)

23.30 (HEIGHT UPTO 1ST REFUGE
FL. FROM AVG. GROUND LVL.)

87.60 (BLDG. HT. UPTO OHWT)



APPROVED SUBJECT TO CONDITION
APPROVED UNDER COMMENCEMENT
CERTIFICATE NO.
DATE:
Building Inspector:
Deputy Engineer
Building Development Department

OWNER'S NAME, ADDRESS, SIGNATURE :-				
ALOK KUMAR JHA OREE REALITY PVT.LTD. PROJECT :- Development of group housing scheme "Cloud 51" On S. no. 51/10., At Village - Bavdhan Khurd, Taluka - Mulshi, District - Pune				
ARCHITECT SIGNATURE :-				
AR. PRASAD R. INGAWALE B.Arch, M.Tech. - Town & Country Planning CA/2016/76434				
ARCHITECT :-				
PI CONSULTANTS A, TEEJ APARTMENT, SHIVAJI MARG, PUNE - 411006 BHAMBURDA, SHIVAJI MARG, PUNE - 411006 email-id: piarchitects@gmail.com ph: 91-9609696966				
DATE	DEALT BY	REVISED BY	CHECKED BY	SCALE
05.12.2023	AN and NN		DARSHANA	1:200