
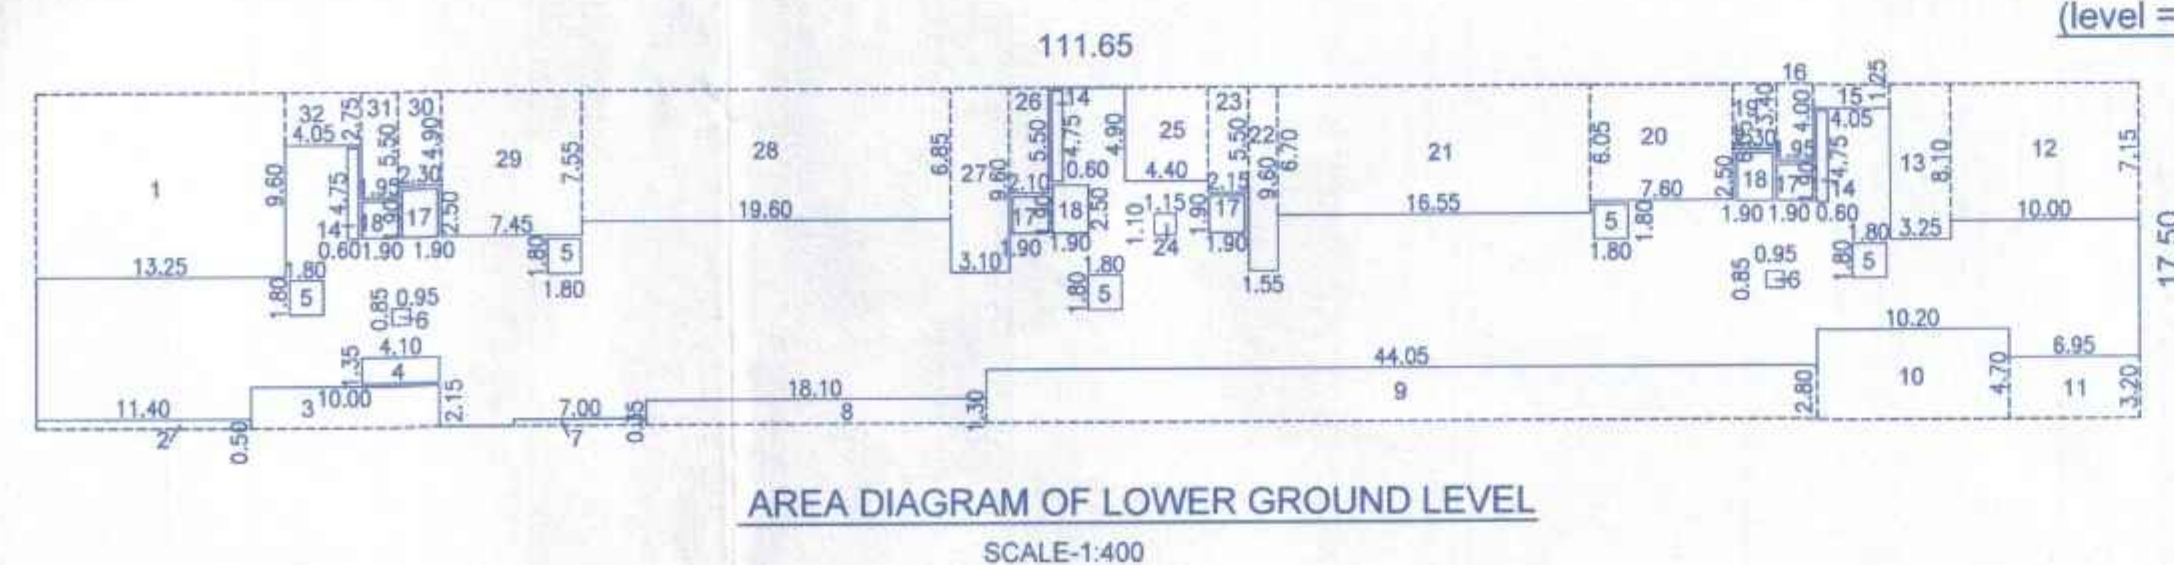
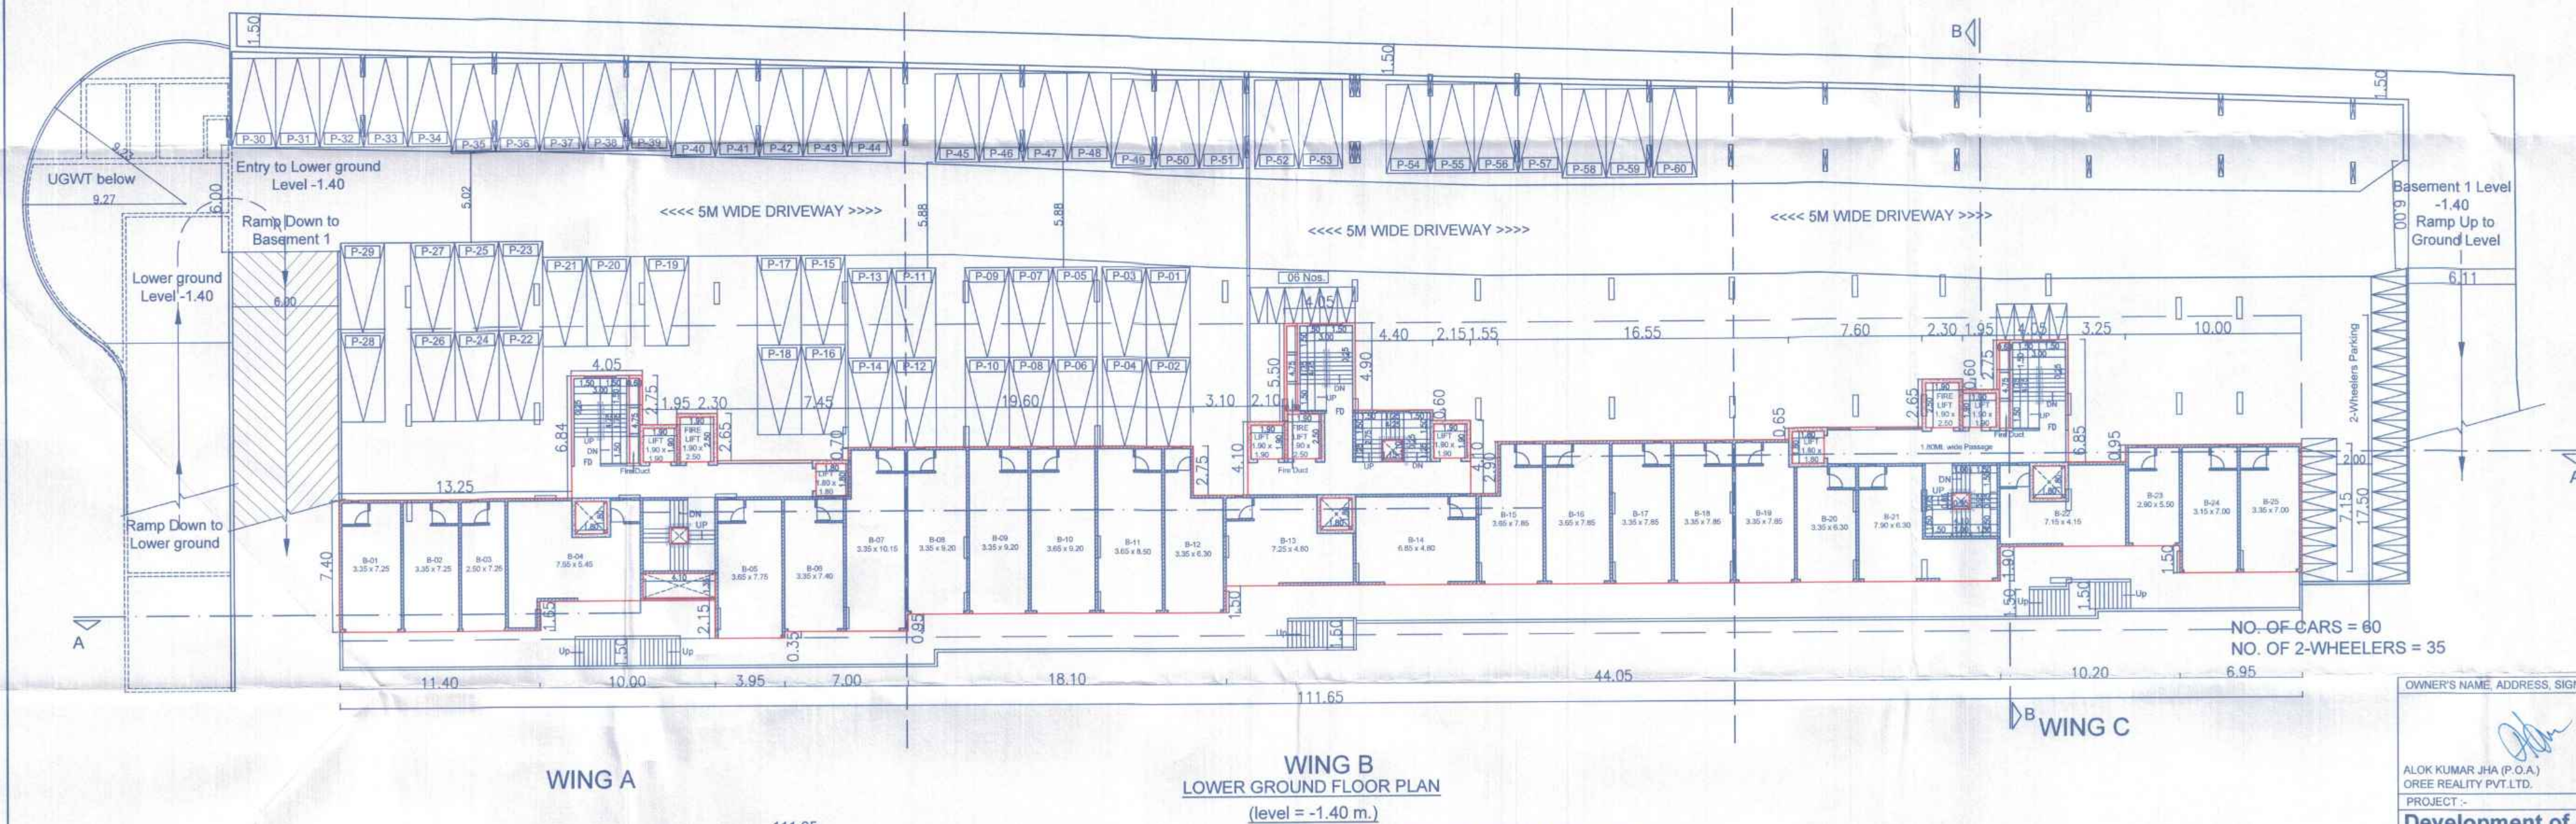


WING A-B-C BASEMENT 1 &
LOWER GROUND FLOOR

APPROVED SUBJECT TO CONDITION
APPROVED UNDER COMMENCEMENT
CERTIFICATE NO. _____
DATE: _____
Building Inspector Deputy Engineer
Building Development Department

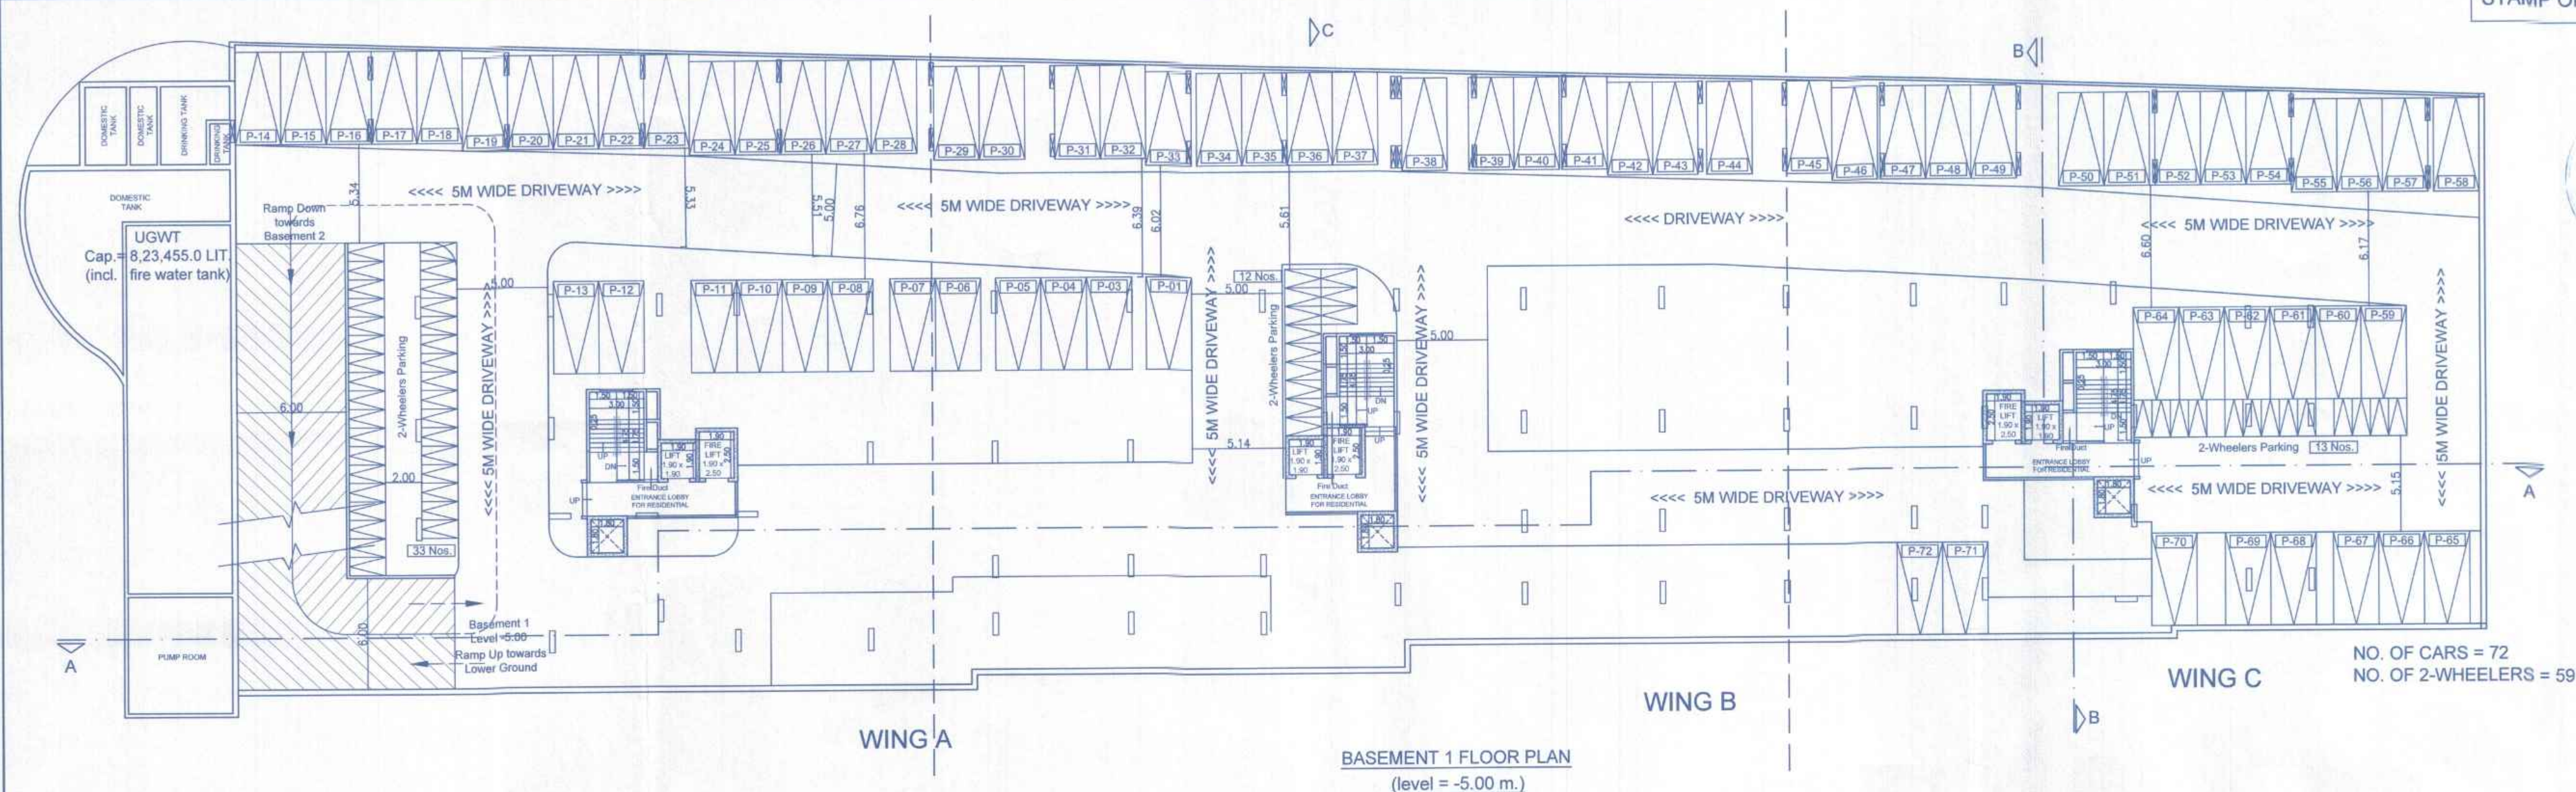

LOWER GROUND AREA CALC.:-

AREA OF BLOCK = 111.65 x 17.50

= 1953.87 SQM

Deductions:

- | | | | |
|------------------------------|------------------------------|-------------------------------|-----------------------------|
| 1) 1 x 13.25 x 9.60 = 127.20 | 11) 1 x 6.95 x 3.20 = 22.24 | 21) 1 x 16.55 x 6.70 = 110.88 | 31) 1 x 1.95 x 5.50 = 10.73 |
| 2) 1 x 11.40 x 0.50 = 5.70 | 12) 1 x 10.00 x 7.15 = 71.50 | 22) 1 x 1.55 x 9.60 = 14.88 | 32) 1 x 4.05 x 2.75 = 11.14 |
| 3) 1 x 10.00 x 2.15 = 21.50 | 13) 1 x 3.25 x 8.10 = 26.32 | 23) 1 x 2.15 x 5.50 = 11.83 | |
| 4) 1 x 4.10 x 1.35 = 5.54 | 14) 3 x 0.60 x 4.75 = 8.55 | 24) 1 x 1.15 x 1.10 = 1.26 | |
| 5) 5 x 1.80 x 1.80 = 16.20 | 15) 1 x 4.05 x 1.25 = 5.06 | 25) 1 x 4.40 x 4.90 = 21.56 | |
| 6) 2 x 0.95 x 0.85 = 1.61 | 16) 1 x 1.95 x 4.00 = 7.80 | 26) 1 x 2.10 x 5.50 = 11.55 | |
| 7) 1 x 7.00 x 0.35 = 2.45 | 17) 4 x 1.90 x 1.90 = 14.44 | 27) 1 x 3.10 x 9.60 = 29.76 | |
| 8) 1 x 18.10 x 1.30 = 23.53 | 18) 3 x 1.90 x 2.50 = 14.25 | 28) 1 x 19.60 x 6.85 = 134.26 | |
| 9) 1 x 44.05 x 2.80 = 123.34 | 19) 1 x 2.30 x 3.40 = 7.84 | 29) 1 x 7.45 x 7.55 = 56.25 | |
| 10) 1 x 10.20 x 4.70 = 47.94 | 20) 1 x 7.60 x 6.05 = 45.98 | 30) 1 x 2.30 x 4.90 = 11.27 | |

- 11) 1 x 6.95 x 3.20 = 22.24
12) 1 x 10.00 x 7.15 = 71.50
13) 1 x 3.25 x 8.10 = 26.32
14) 3 x 0.60 x 4.75 = 8.55
15) 1 x 4.05 x 1.25 = 5.06
16) 1 x 1.95 x 4.00 = 7.80
17) 4 x 1.90 x 1.90 = 14.44
18) 3 x 1.90 x 2.50 = 14.25
19) 1 x 2.30 x 3.40 = 7.84
20) 1 x 7.60 x 6.05 = 45.98

- 21) 1 x 16.55 x 6.70 = 110.88
22) 1 x 1.55 x 9.60 = 14.88
23) 1 x 2.15 x 5.50 = 11.83
24) 1 x 1.15 x 1.10 = 1.26
25) 1 x 4.40 x 4.90 = 21.56
26) 1 x 2.10 x 5.50 = 11.55
27) 1 x 3.10 x 9.60 = 29.76
28) 1 x 19.60 x 6.85 = 134.26
29) 1 x 7.45 x 7.55 = 56.25
30) 1 x 2.30 x 4.90 = 11.27

TOTAL = 1024.36 SQM

NET AREA
LOWER GROUND LEVEL
= 1953.87 - 1024.36
= 929.51 SQM

OWNER'S NAME, ADDRESS, SIGNATURE :-

ALOK KUMAR JHA (P.O.A.)
OREE REALITY PVT.LTD.

PROJECT :-

Development of group housing scheme
"Cloud 51"

On S. no. 51/10.,
At Village - Bavdhan Khurd, Taluka - Mulshi, District - Pune

ARCHITECT SIGNATURE :-

AR. PRASAD R. INGAWALE
B.Arch. M.Tech. - Town & Country Planning
CA/2016/76434

ARCHITECT :-

PI CONSULTANTS
A. TEEI APARTMENT, SENAPATI BAPAT ROAD,
BHAMBURDA, SHIVAJINAGAR, PUNE - 400016
email-id: piarchitect@gmail.com ph: +91-9008764344

DATE	DEALT BY	REVISED BY	CHECKED BY	SCALE
05.12.2023	AN and NN		DARSHANA	1:200