


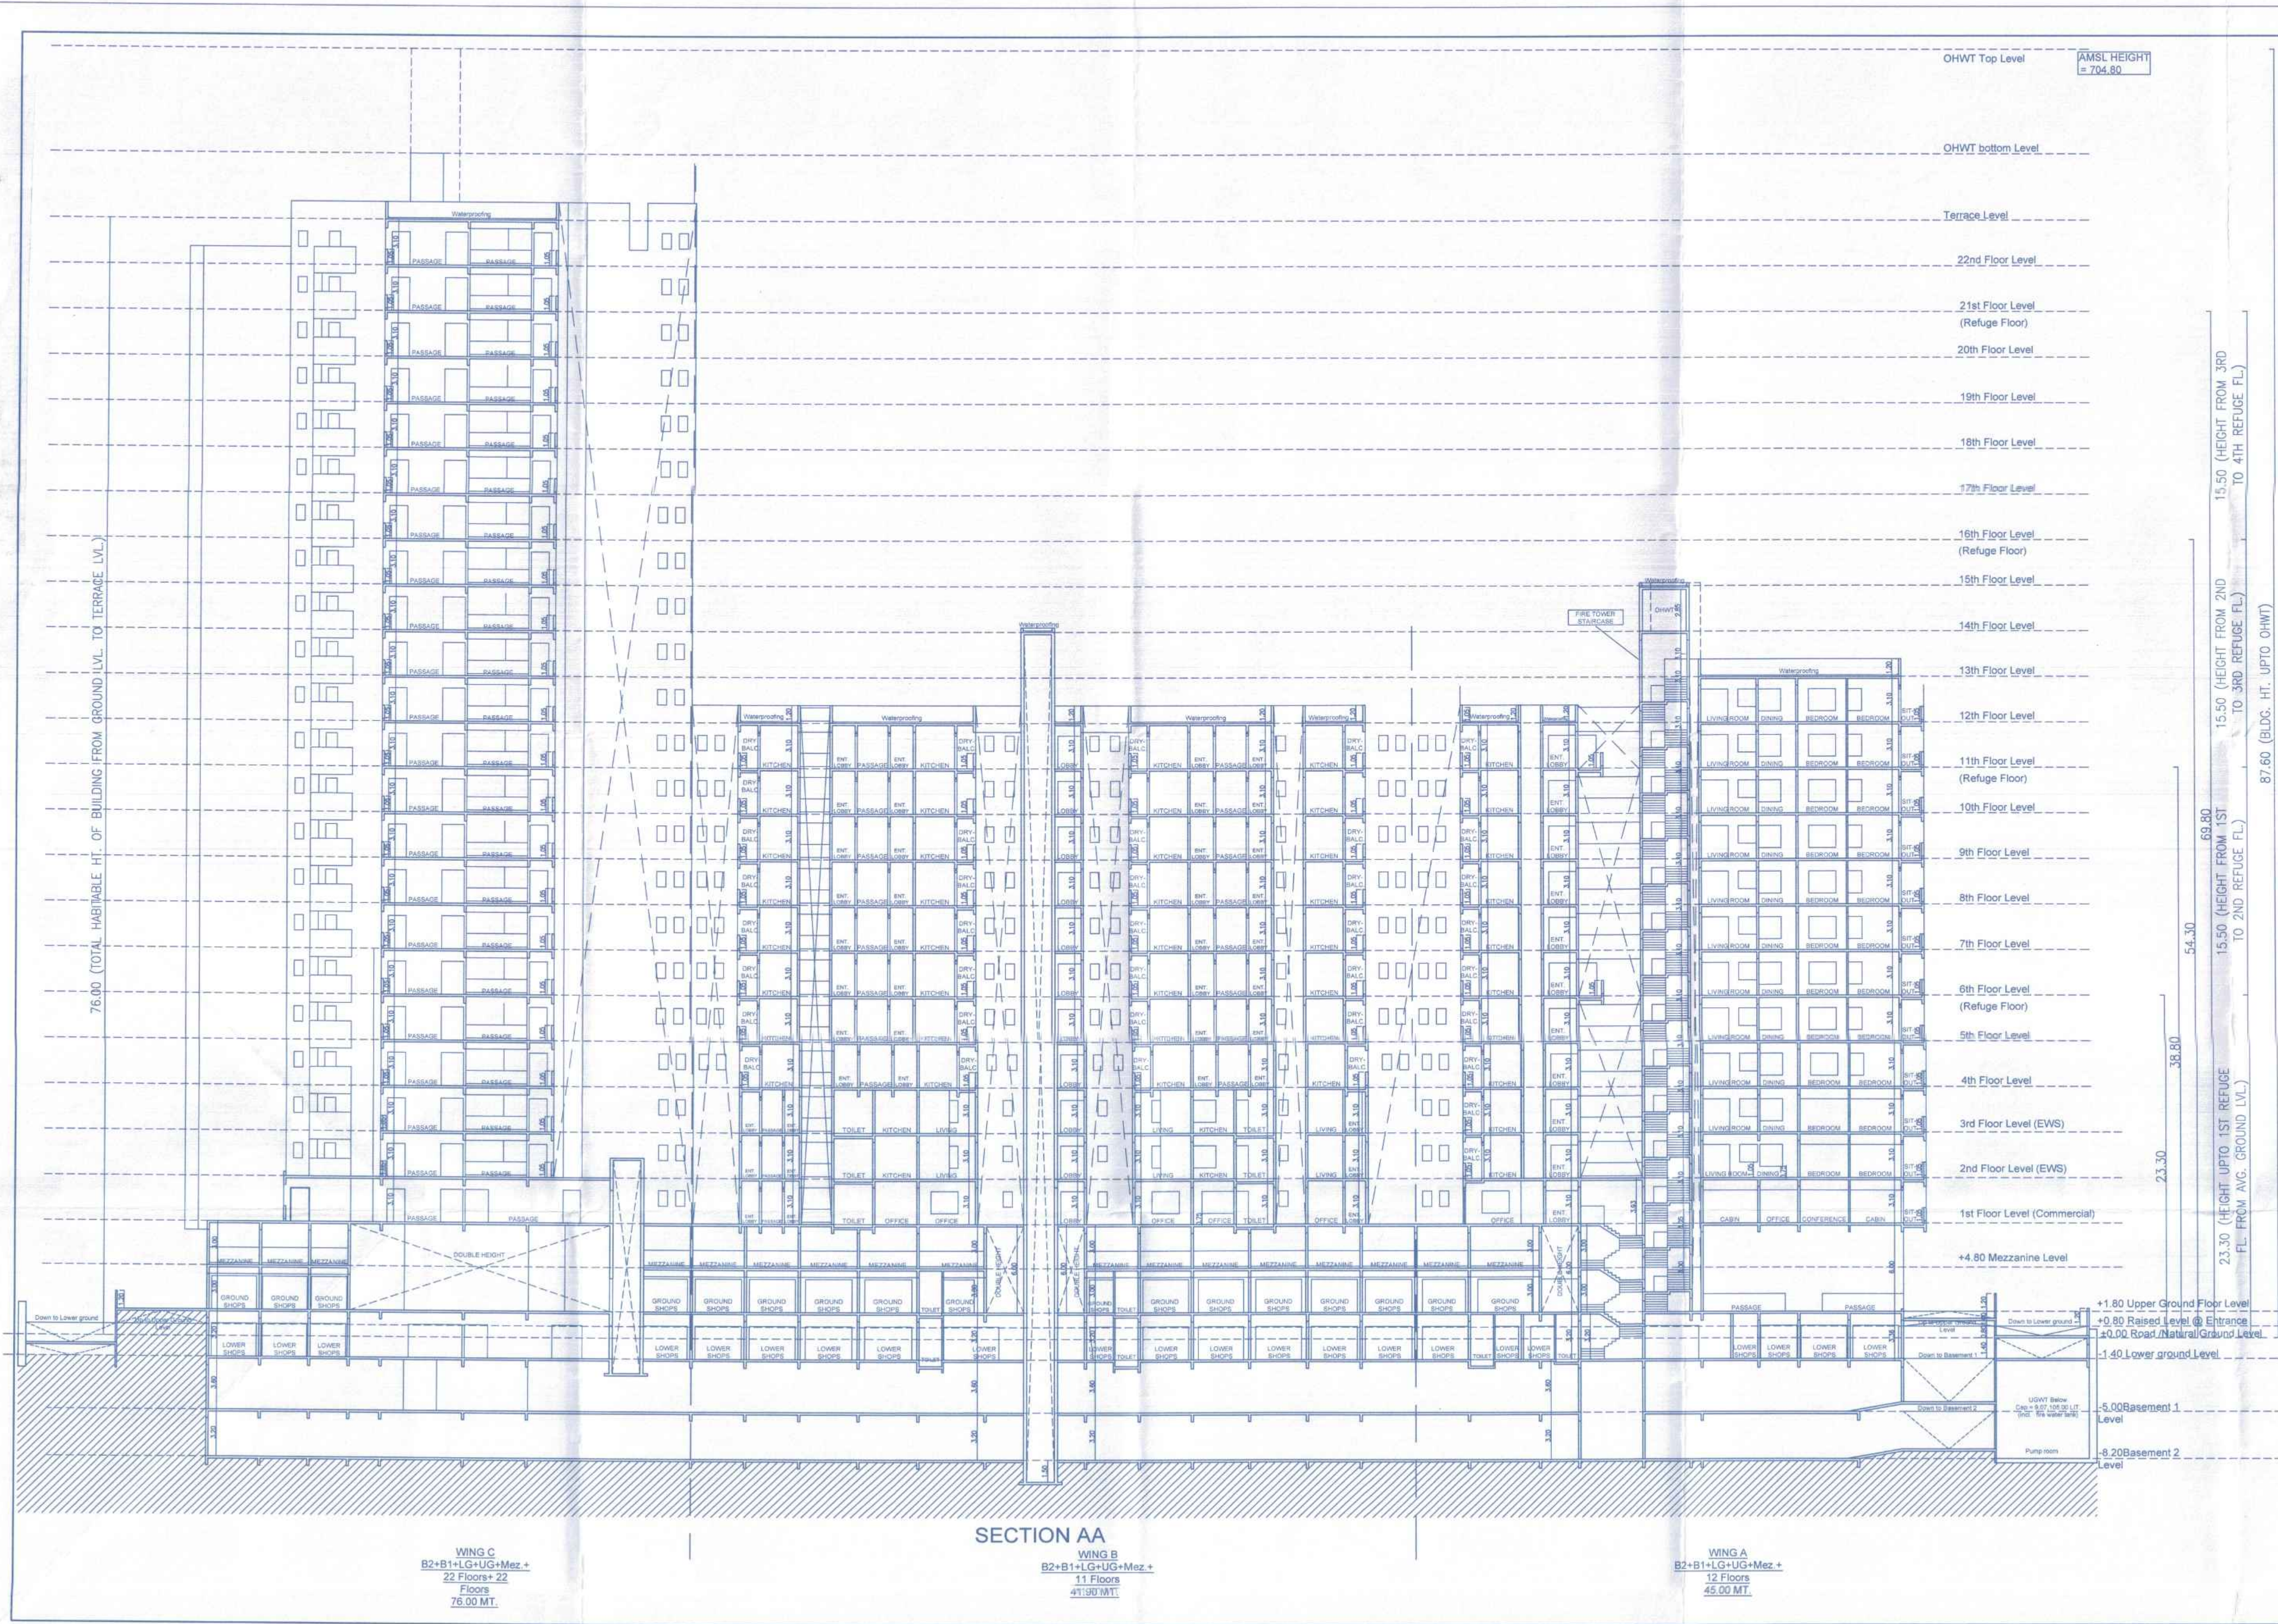

WING A-B-C SECTION

APPROVED SUBJECT TO CONDITION
APPROVED UNDER COMMENCEMENT
CERTIFICATE NO. DATE
Building Inspector Deputy Engineer
Building Development Department

OWNER'S NAME, ADDRESS, SIGNATURE :-
ALOK KUMAR JHA
OREE REALITY PVT.LTD.
PROJECT :-
**Development of group housing scheme
"Cloud 51"**
On S. no. 51/10.,
At Village - Bavdhan Khurd, Taluka - Mulshi, District - Pune
ARCHITECT SIGNATURE :-
AR. PRASAD R. INGAWALE
B Arch, M.Tech. - Town & Country Planning
CA/2016/78434
ARCHITECT :-
PI CONSULTANTS
A TEE APARTMENT, SPANAKI MARKET ROAD,
BHAMBURDA, SHIVAJINAGAR, PUNE - 411005
email-id: piconsultants@gmail.com phn: +91-9620766666
DATE 05.12.2023 DEALT BY AN and NN REVISED BY DARSHANA CHECKED BY SCALE 1:200