



A-TYPE BUILDING

Revised date: 16/10/2025
APPROVED SUBJECT TO CONDITION
APPROVED UNDER COMMENCEMENTS
CERTIFICATE NO. CC/2309/25
Bundh Peth
Building Inspector Assistant Engineer P.M.C.

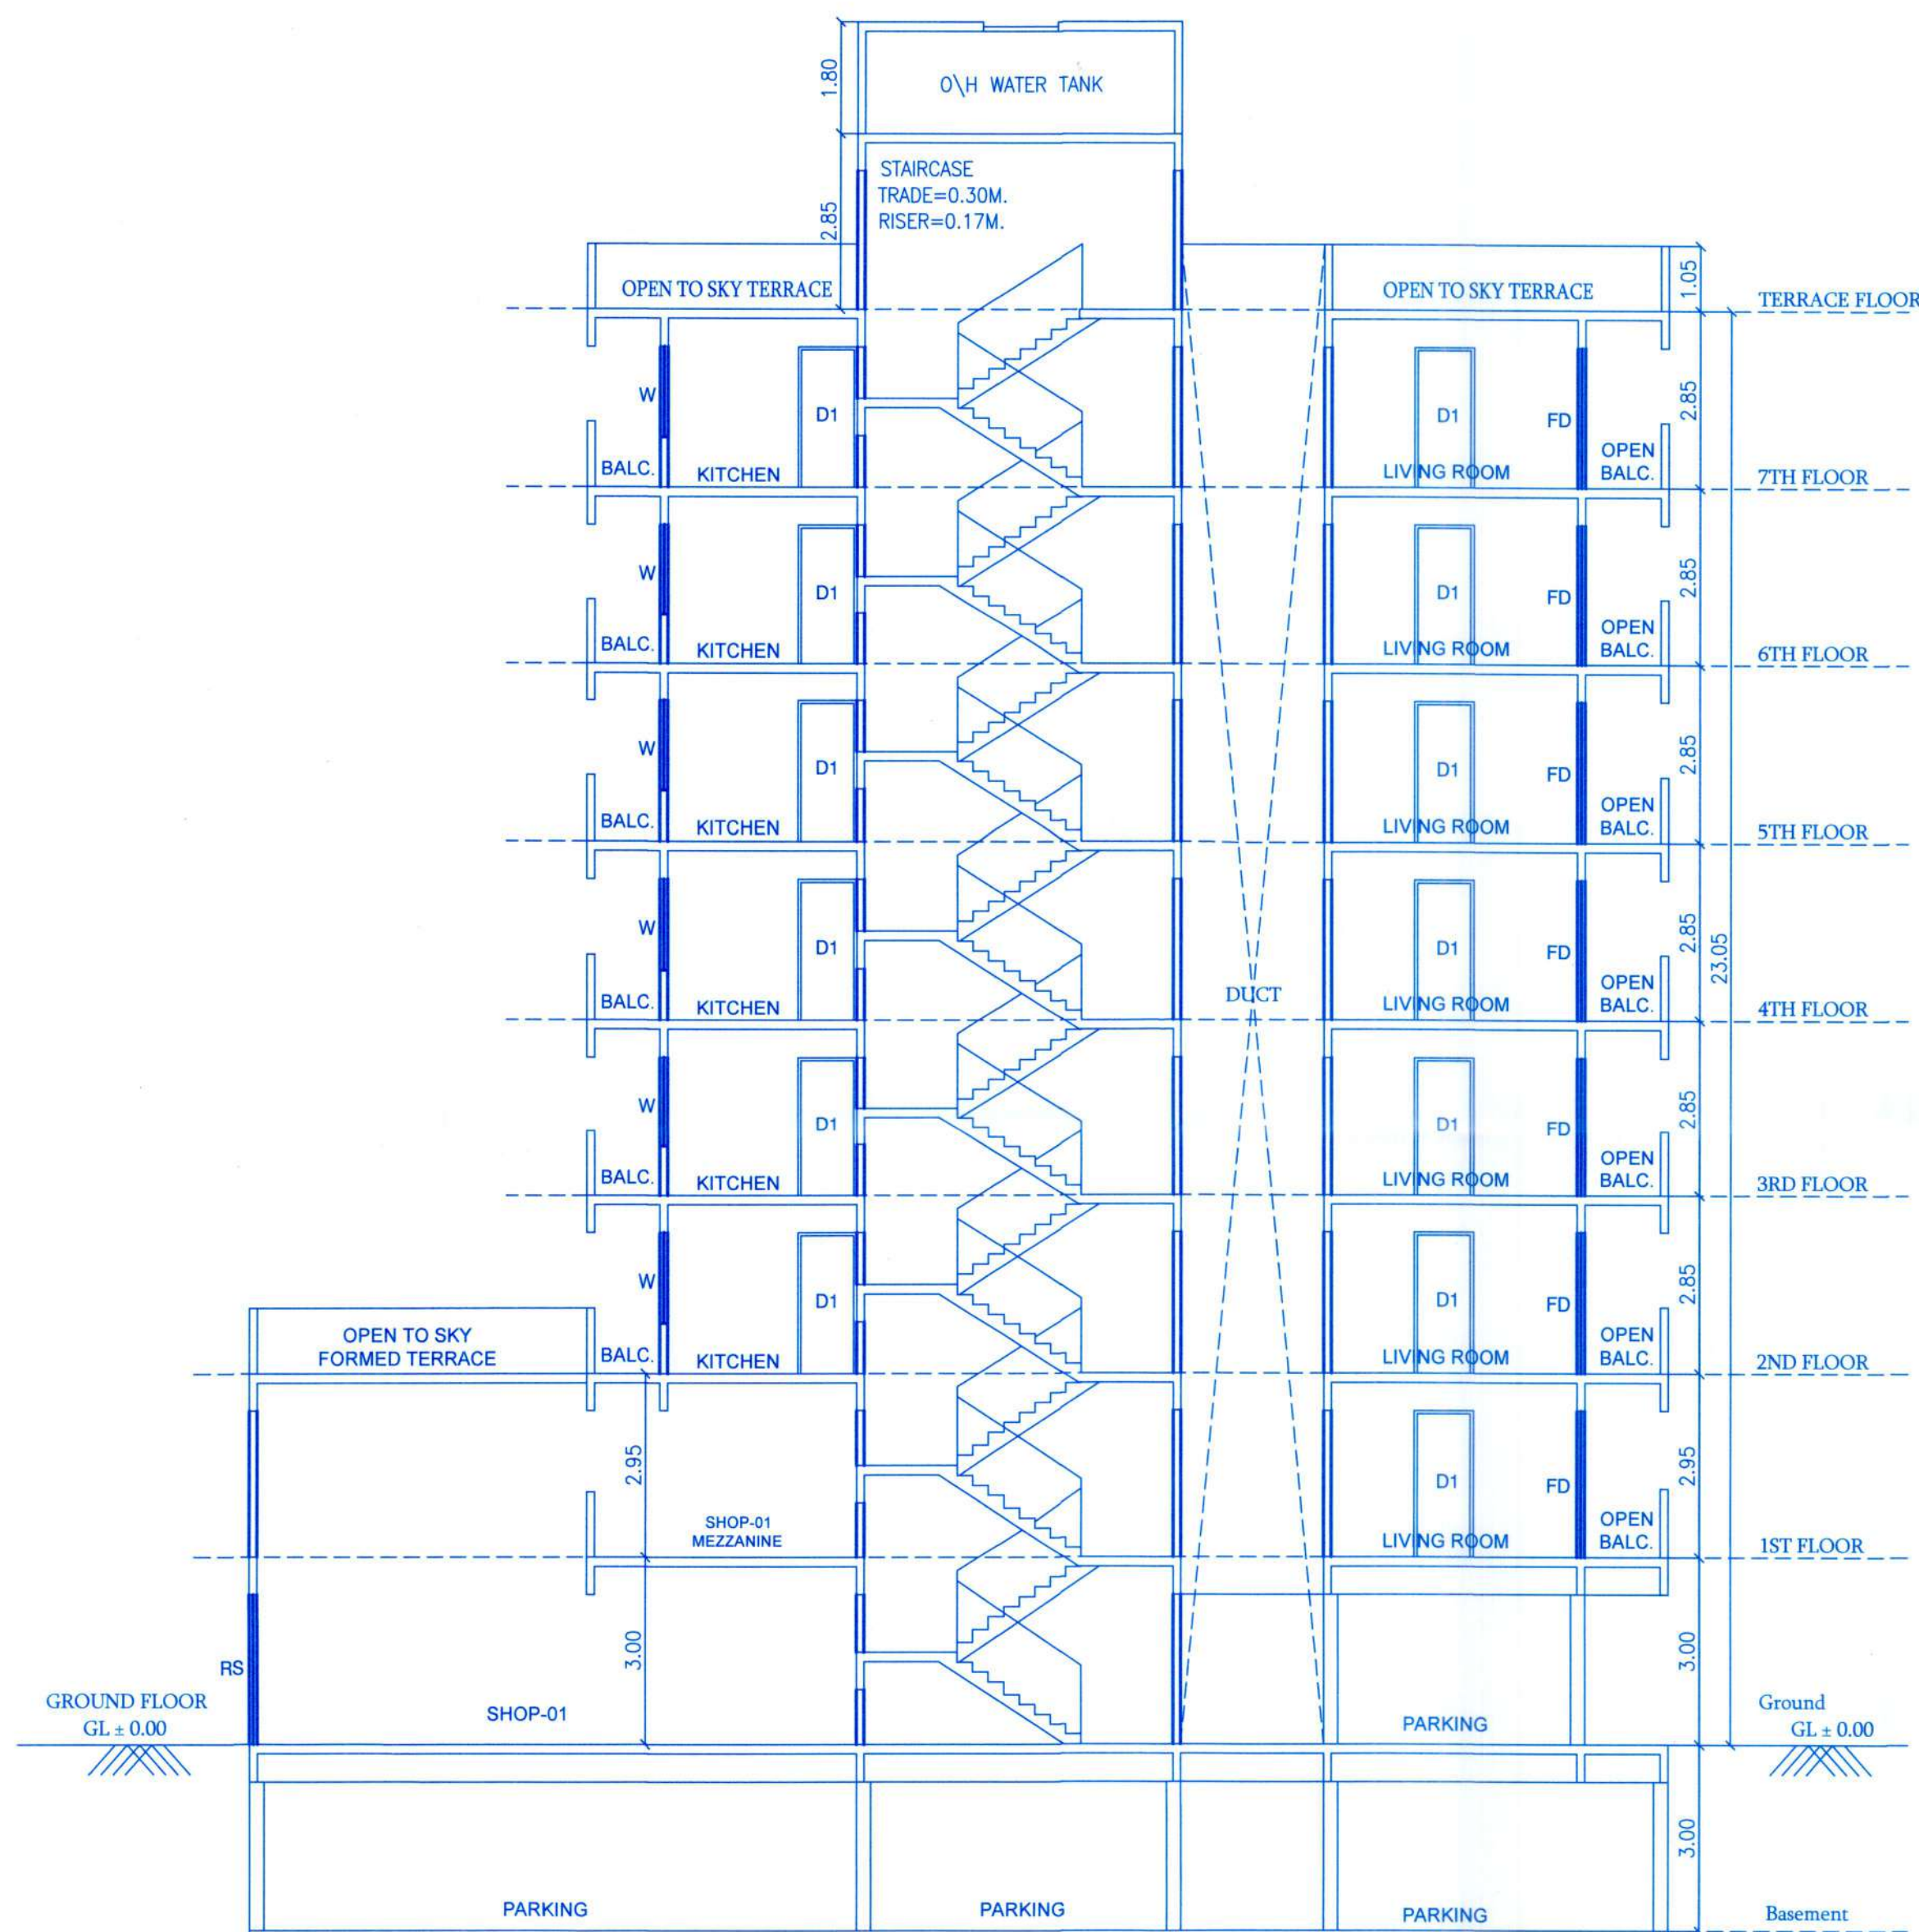

SECTION A-A

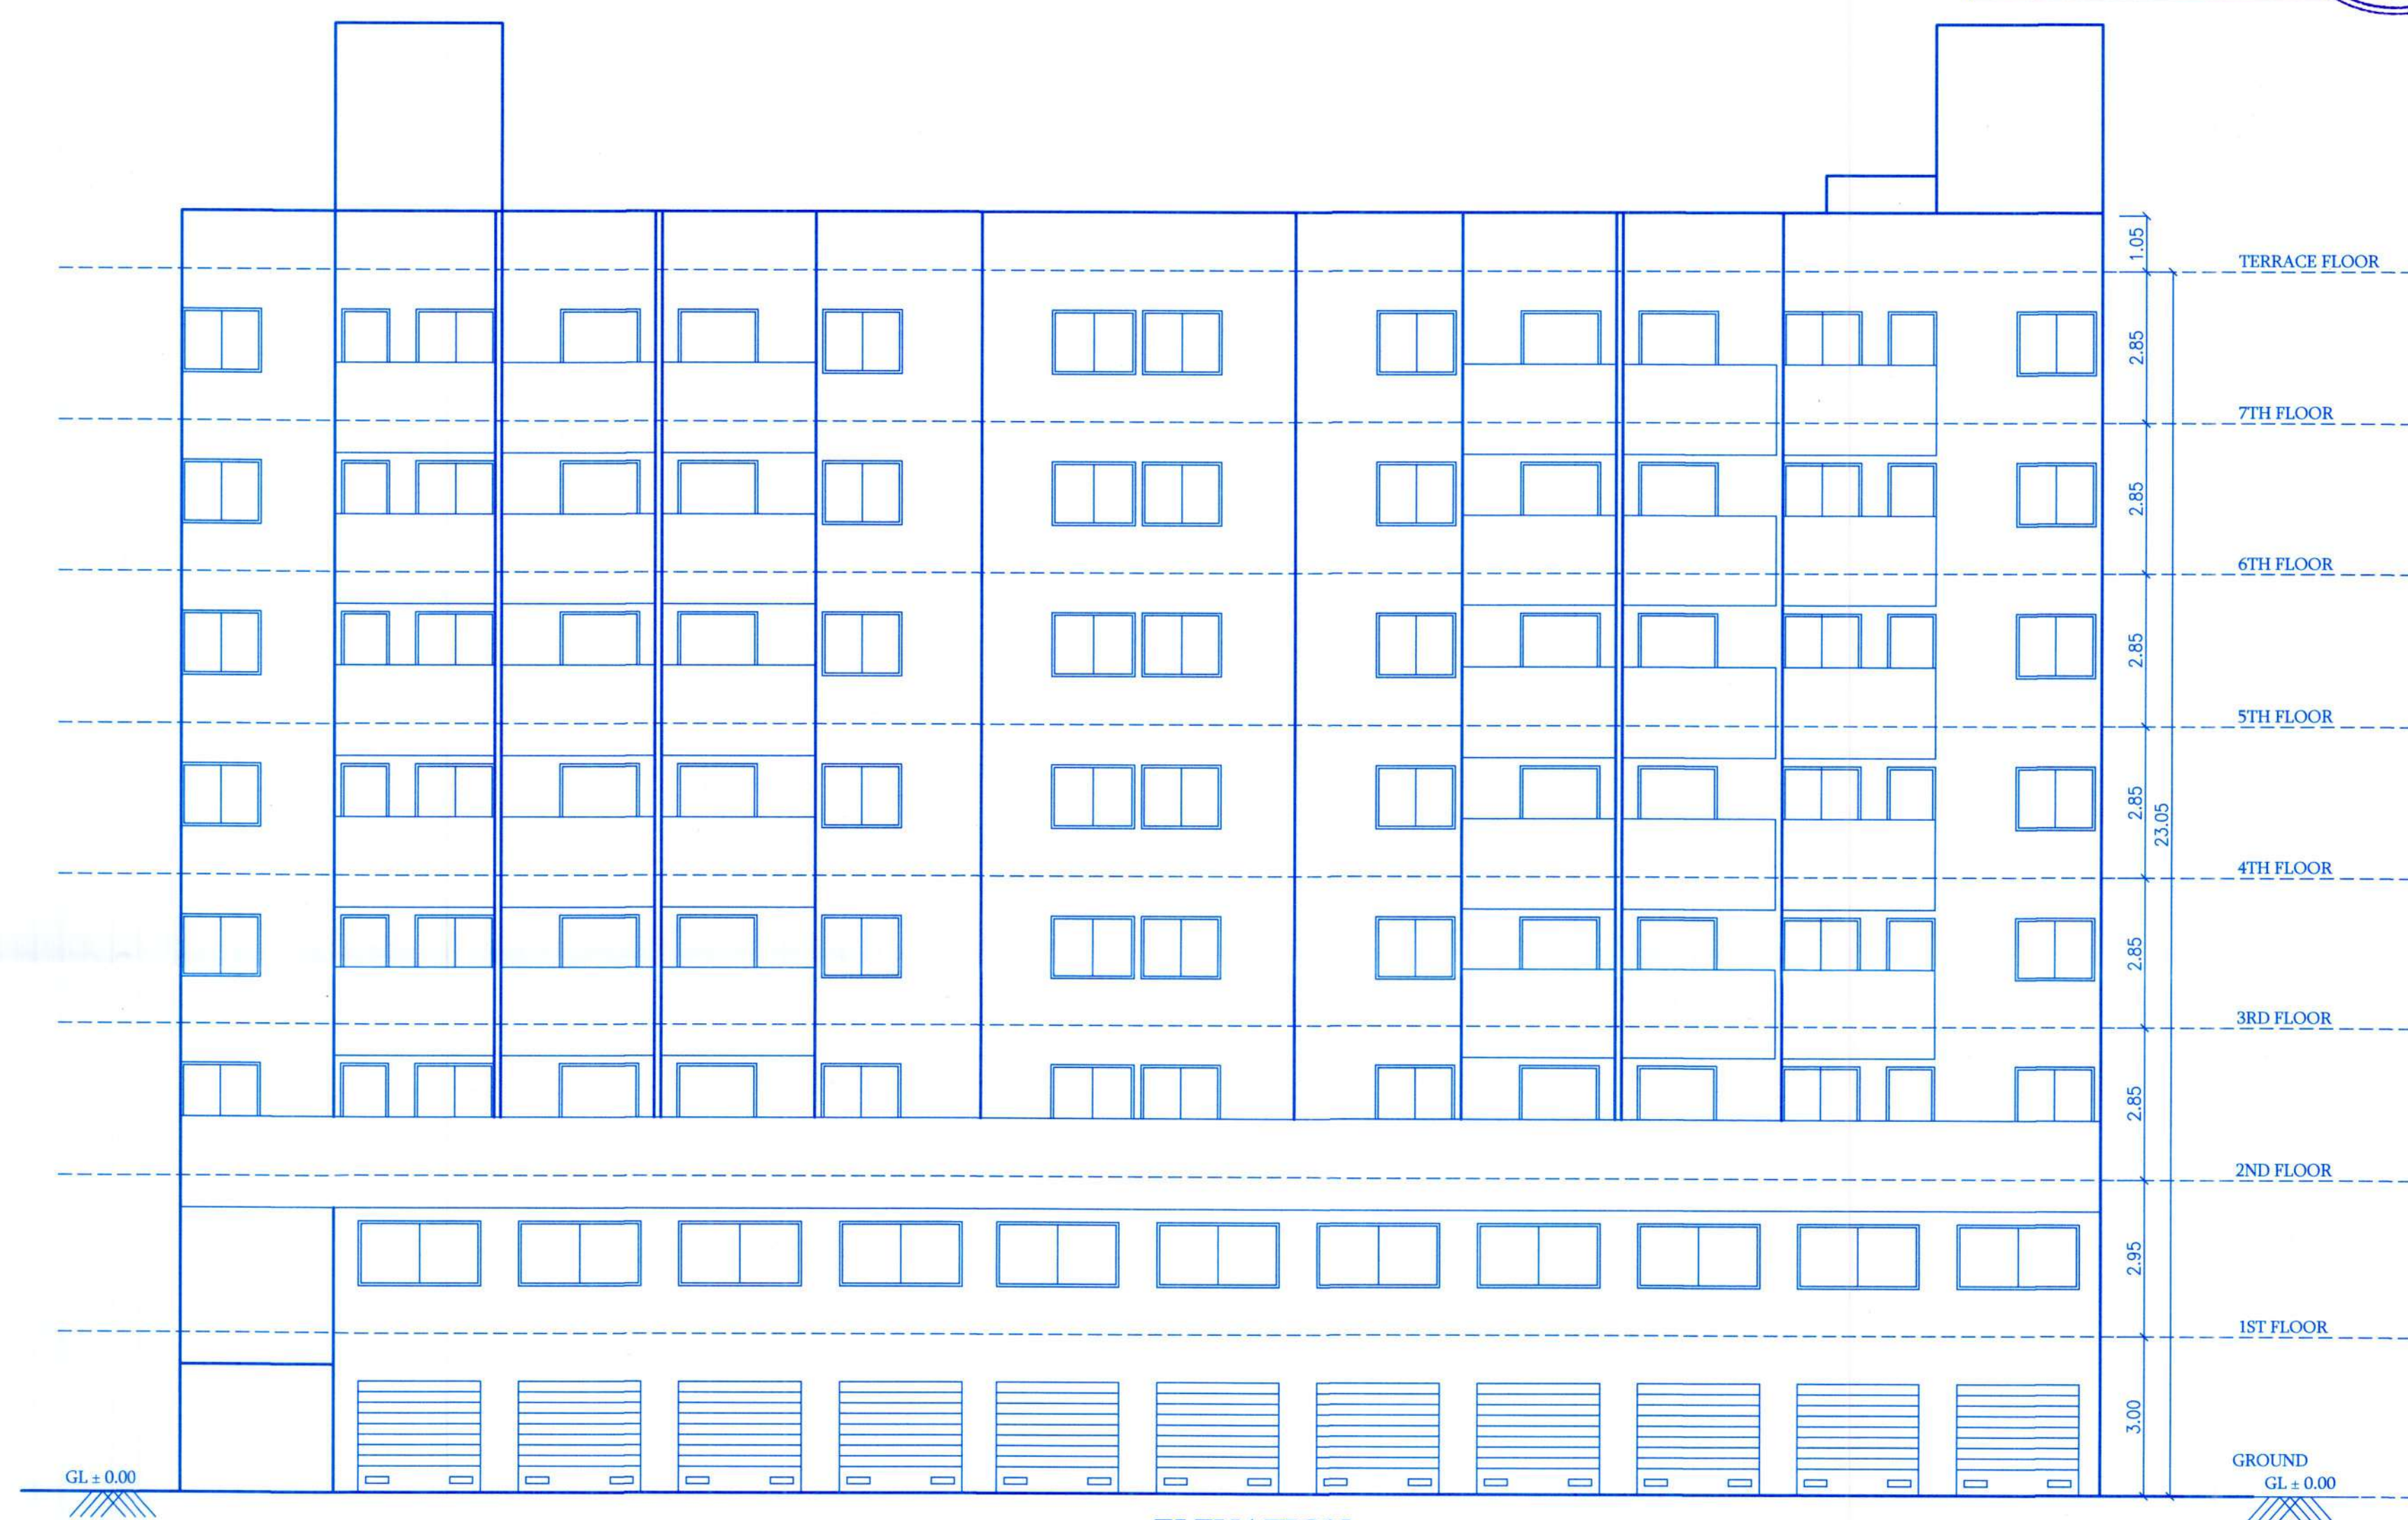

ELEVATION

OWNER'S NAME:		OWNER'S SIGN:		
KANIFNATH REALITY THROUGH MR. PRADIP PATHARE & OTHERS				
PROJECT: PROPOSED COMMERCIAL+RESIDENTIAL BUILDING				
SURVEY NO: 07				
HISSA NO: 06 (P)		CTS NO:		
PLOT NO:		SOC. NAME:		
FINAL PLOT NO:		PETH: MOHAMMADWADI, PUNE.		
LAISONING ARCHITECT:		ARCHITECT'S SIGN:		
ER. SANDIP VAYDANDE & ASSOCIATE (PUNE) LTD. NO. 1190 E-MAIL:- vaydande.s@gmail.com. mb-7709331633 Add:- A-104, Guruganesh nagar app. Katraj, Pune				
JOB NO.	DRG. NO.	SCALE	DRAWN BY	CHECKED BY
		1:100	P.P.J	S.S.V
INWARD NO.		DATE	20.07.2025	
KEY NO.		SHEET NO.		